


SECOND FLOOR PLAN
1:100 A1
1:200 A3

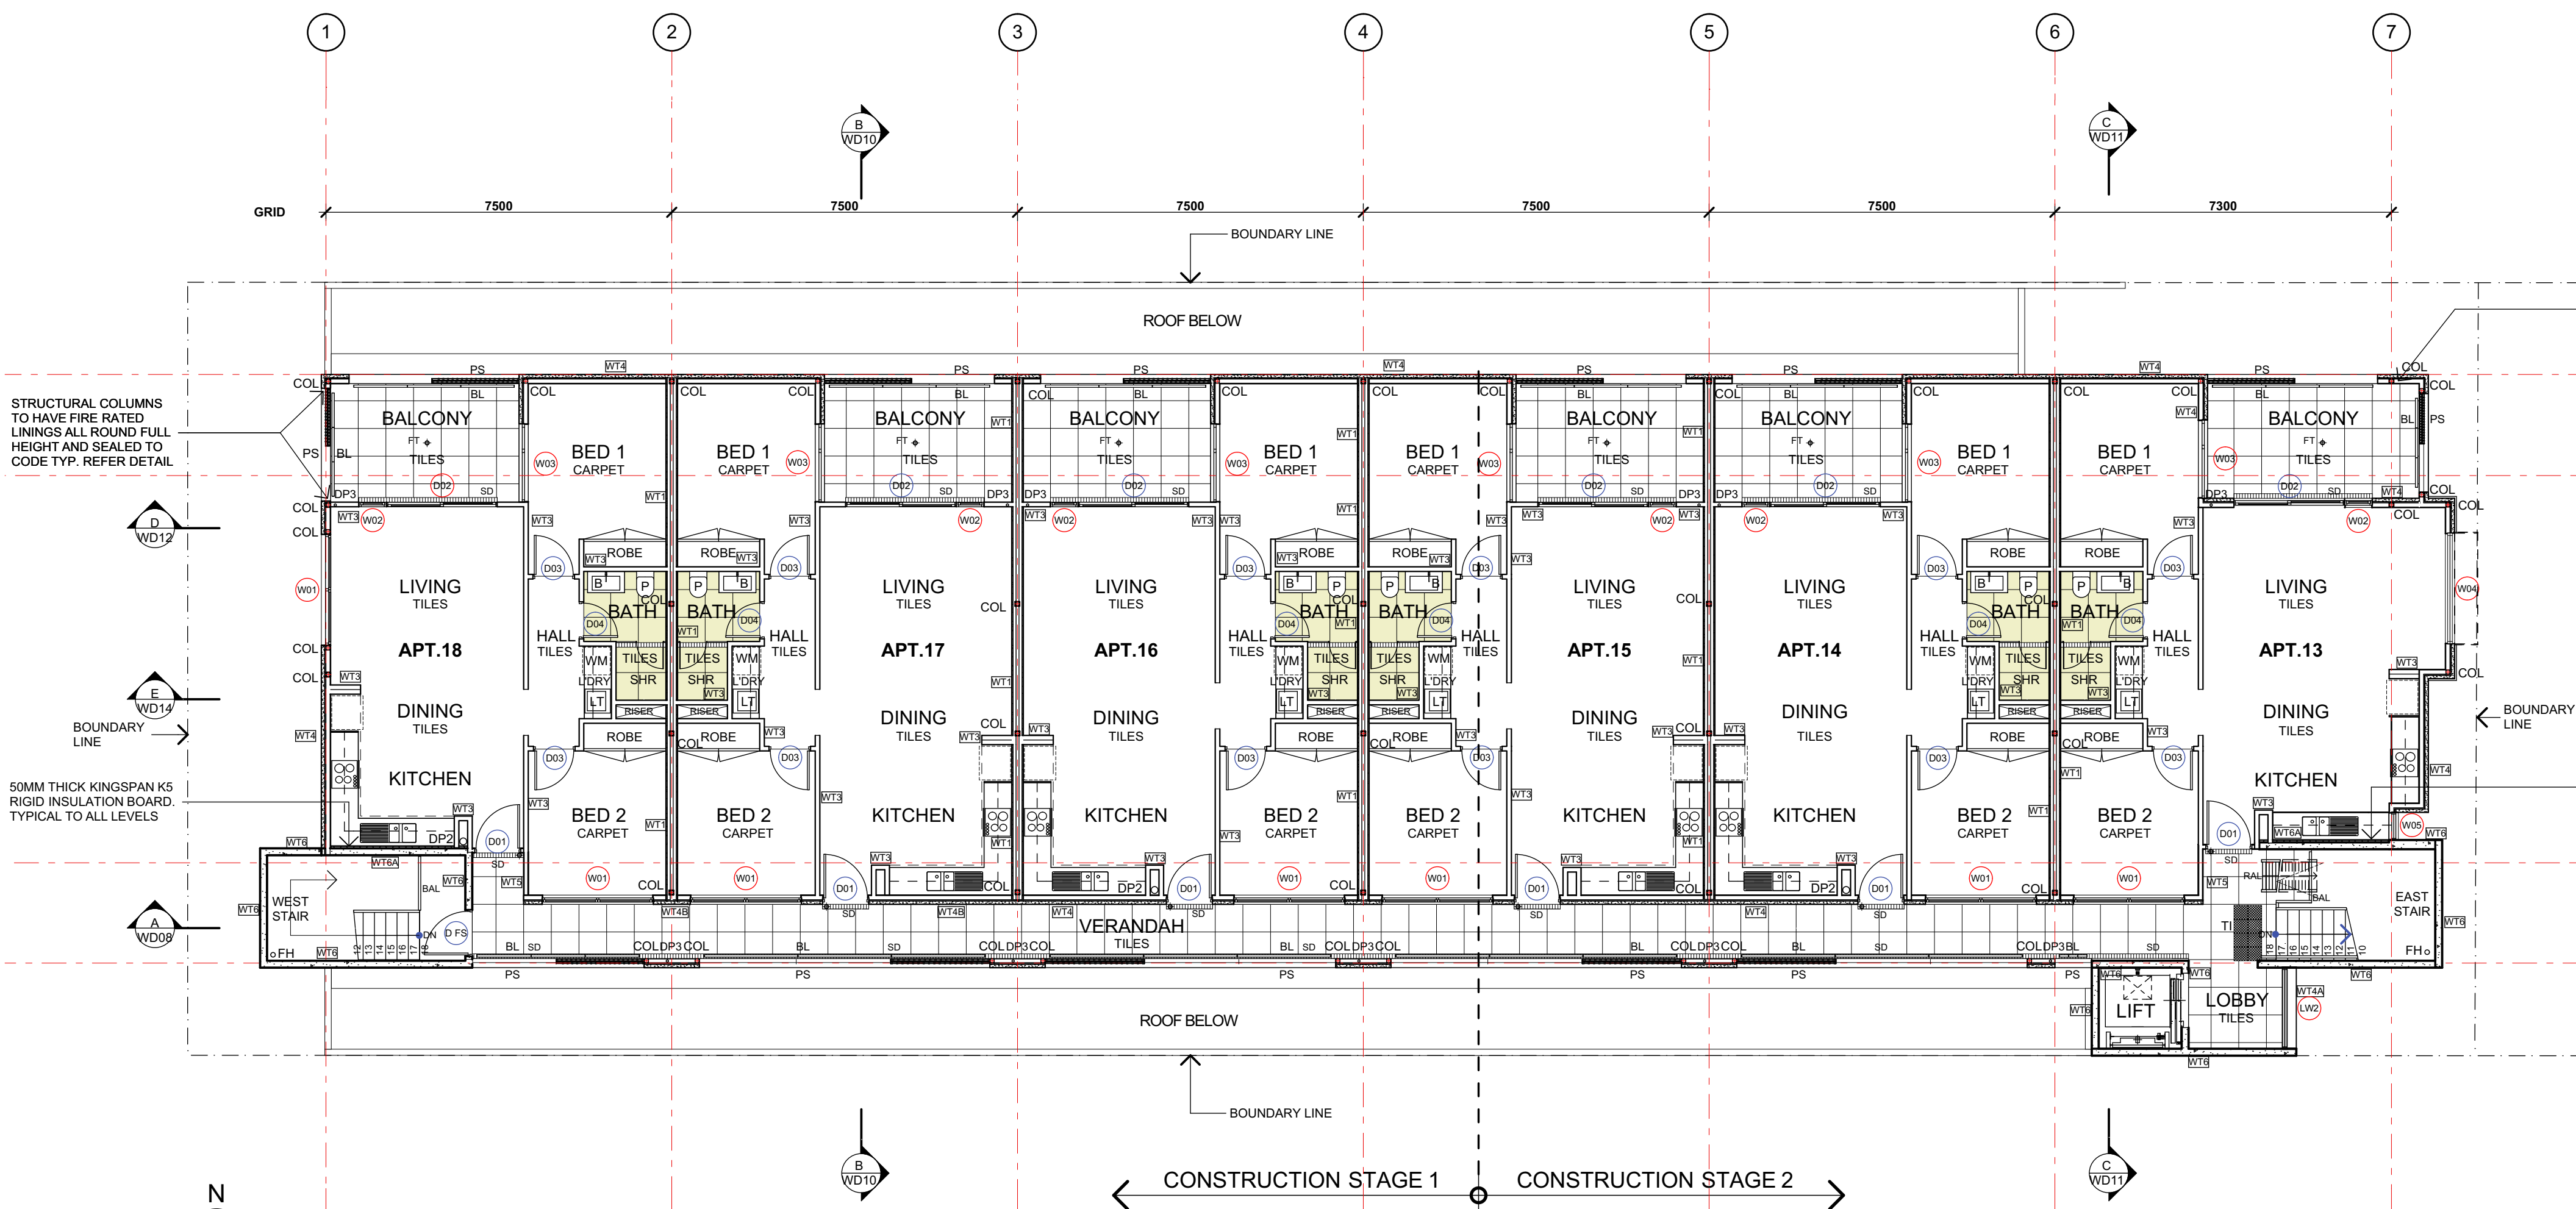

THIRD FLOOR PLAN
1:100 A1
1:200 A3

LEGEND - FLOOR PLANS

| | |
|----------|--|
| CONCRETE | REINFORCED CONCRETE SLAB TO STRUCTURAL ENGINEERS DETAILS |
| TILES | FLOOR TILES TO SELECTION |
| PAVING | CONCRETE PAVING WITH EXPOSED AGGREGATE TO MATCH EXISTING |
| D1.6 | DOOR / APARTMENT NO. / DOOR NO. G - GROUND LEVEL FS - FIRE STAIR |
| W1.2 | WINDOW / APARTMENT NO. / WIND. NO. |
| GB | GARDEN BED. PROVIDE IRRIGATION TO CIVIL ENGINEERS DETAILS |
| PL | PLANTER BOX. PROVIDE IRRIGATION TO CIVIL ENGINEERS DETAILS |
| WS | CONCRETE WHEEL STOP TO CIVIL ENGINEERS DETAILS |
| DP | DOWNPIPE - REFER ROOF SCHEDULE |
| GS | GRATED SUMP TO CIVIL ENGINEERS DETAILS |
| S | SUMP TO CIVIL ENGINEERS DETAILS |
| SD | PROPRIETARY STRIP DRAIN TO CIVIL ENGINEERS DETAILS |
| FT | FLOOR TRAP TO CIVIL ENGINEERS DETAILS |
| SS | SEWER STACK PIPE TO HYDRAULIC CONSULTANTS DETAILS |
| COL | STRUCTURAL COLUMN TO ENGINEERS DETAILS |
| HR | POWDERCOATED STEEL FRAMED HANDRAIL FIXED TO WALLS AS DETAILED. |
| BAL | POWDERCOATED STEEL FRAMED STAIR BALUSTRADE AS DETAILED |
| BL | ALUMINIUM FRAMED BALUSTRADE AS DETAILED |
| RAL | ALUMINIUM FRAMED ROOF ACCESS LADDER AS SPECIFIED |
| PS | ALUMINIUM FRAMED SLIDING PRIVACY SCREENS AS DETAILED |
| MSB | MAIN SWITCH BOARD TO CONSULTANTS DETAILS |
| DB | DISTRIBUTION BOARD TO CONSULTANTS DETAILS |
| FIP | FIRE INDICATION PANEL TO CONSULTANTS DETAILS |
| FIP | FIRE INDICATION PANEL TO CONSULTANTS DETAILS |
| P | TOILET PAN AS SCHEDULED |
| B | HAND BASIN AS SCHEDULED |
| LT | LAUNDRY THROUGH AS SCHEDULED |
| TI | TACTILE INDICATORS TO CODE |
| DM | NOM. 1200W x 1000DMM DOOR MAT RECESSED IN SLAB. ALLOW 30mm SETDOWN |
| RWT | 5000L POLYMASTER SLENDASTYLE STORMWATER DETENTION TANK |
| SH | SHELF UNIT TO SELECTION |

Notes

WALL CONSTRUCTION SCHEDULE

| | |
|-----|---|
| WT1 | STUD FRAMED PARTY WALL. 90/90 FRL - DOUBLE 6MM STEEL STUD FRAMING + 64mm CAVITY WITH 1 LAYER OF 16mm FYRCHKEK & 1 LAYER 13mm FLUSHED AND PAINTED PLASTERBOARD LINING TO BOTH SIDES OF PARTY WALL AND EXTENDING TO UNDERSIDE OF SLAB OVER AS DETAILED. 7.5MM BLUEBOARD WITH 3 LAYER ACRATEX FINISH EXTERNALLY AS DETAILED. |
| WT2 | LONGLINE / HEBEL POWERPANEL XL WALL. 90/90 FRL - COLORBOND LONGLINE 305 CLADDING TO 75mm THICK HEBEL PANEL ON FURRING CHANNELS TO 92mm STEEL STUD FRAMING. 2 LAYER 13mm THICK FLUSHED AND PAINTED FIRE RATED PLASTERBOARD INTERNALLY AS DETAILED. |
| WT3 | STUD FRAMED INTERNAL WALL. 64mm STEEL STUD FRAMING WITH 13mm THICK FLUSHED AND PAINTED PLASTERBOARD LINING TO BOTH SIDES AS DETAILED. |
| WT4 | HEBEL POWERPANEL XL WALL. 90/90 FRL - 75mm THICK HEBEL PANEL WITH 3 LAYER ACRATEX FINISH EXTERNALLY ON FURRING CHANNELS TO 92mm STEEL STUD FRAMING. 2 LAYER 13mm THICK FLUSHED AND PAINTED FIRE RATED PLASTERBOARD INTERNALLY AS DETAILED. A = 2 ROWS 92mm STEEL STUD FRAMING. B = 1 LAYER 13mm PLASTERBOARD INTERNALLY |
| WT5 | STUD FRAMED EXTERNAL WALL. 90/90 FRL - 1 LAYER 7.5mm THICK BLUEBOARD OVER 1 LAYER 16mm THICK FYRCHKEK EXTERNALLY FIXED TO 92mm STEEL STUD FRAMING WITH 3 LAYER ACRATEX FINISH. 2 LAYER 13mm THICK FLUSHED AND PAINTED SOUNDHECK LINING INTERNALLY AS DETAILED. |
| WT6 | 150 / 125mm PRECAST CONCRETE PANELS 90/90 FRL - PRECAST CONCRETE PANEL TO ENGINEERS DETAILS. PAINT FINISH TO EXPOSED FACES AS SPECIFIED. A - DENOTES KINGSPAN K5 RIGID INSULATION BOARD |
| WT7 | BLOCK WALL. 140mm THICK HOLLOW OR CORE FILLED BLOCKWORK TO ENGINEERS DETAILS. 3 LAYER ACRATEX FINISH EXTERNALLY AND WATERPROOF TANKING FINISH AS SPECIFIED. ALSO REFER DETAILS. |
| WT8 | GOOD NEIGHBOUR FENCE. 1800mm HIGH AFL VERTICAL CUSTOM ORB COLORBOND GOOD NEIGHBOUR FENCE ON CONCRETE SLEEPERS AS REQUIRED TO ENGINEERS DETAILS. INSTALL FENCE TO MANUFACTURERS SPECIFICATION. |

| | | | |
|-------|------------|---|----|
| E | 24.02.2017 | DIMENSIONS CLARIFIED AS CLOUDED | JS |
| D | 29.11.2016 | FIRE HYDRANTS IN EAST + WEST STAIRS RELOCATED. | JS |
| C | 18.11.2016 | ISSUED FOR CONSTRUCTION | JS |
| B | 12.10.2016 | PRIVACY SCREEN SIZES REVISED ALONG GRID A. WALL TYPE SCHEDULE REVISED. WT4 ADDED. CONSTRUCTION STAGING SHOWN TO MATCH ENGINEER. | JS |
| A | 16.09.2016 | ISSUED FOR BUILDING RULES CONSENT | JS |
| Issue | Date | Amendments | By |



Architecture
Interior design
Project Management

11 Eliza St. Adelaide SA 5000
P +618 8231 4434
F +618 8211 7701
E nelson@nelsonarchitects.com.au

Project
130 CHURCHILL RD APARTMENTS
130 Churchill Road
Prospect SA 5082

Drawing Title
SECOND + THIRD FLOOR PLANS

| | | |
|----------------|---------------|----------|
| Drawn | Checked | Scale |
| JG JS | JN | As Shown |
| Date Created | CAD File Name | |
| 22.07.16 | 02130 WD | |
| Drawing Number | Issue | |
| 02130 WD03 | E | |

Copyright of design and drawings are reserved. The contractor shall verify all dimensions and levels before commencing any works or shop drawings. Refer any discrepancies to the Architect. A printed copy of this drawing may not be to scale.
A.C.N. 008 215 558

Nelson Architects Pty Ltd