




TITLE: GROUND FLOOR PLAN			SITE: 162 CHURCHILL ROAD PROSPECT		AMENDMENT	
DRAWING NO. 02 of 06			JOB NO.		SCALE 1:100	
Date 07-01-2018			Drawn TD		CLIENT: -	

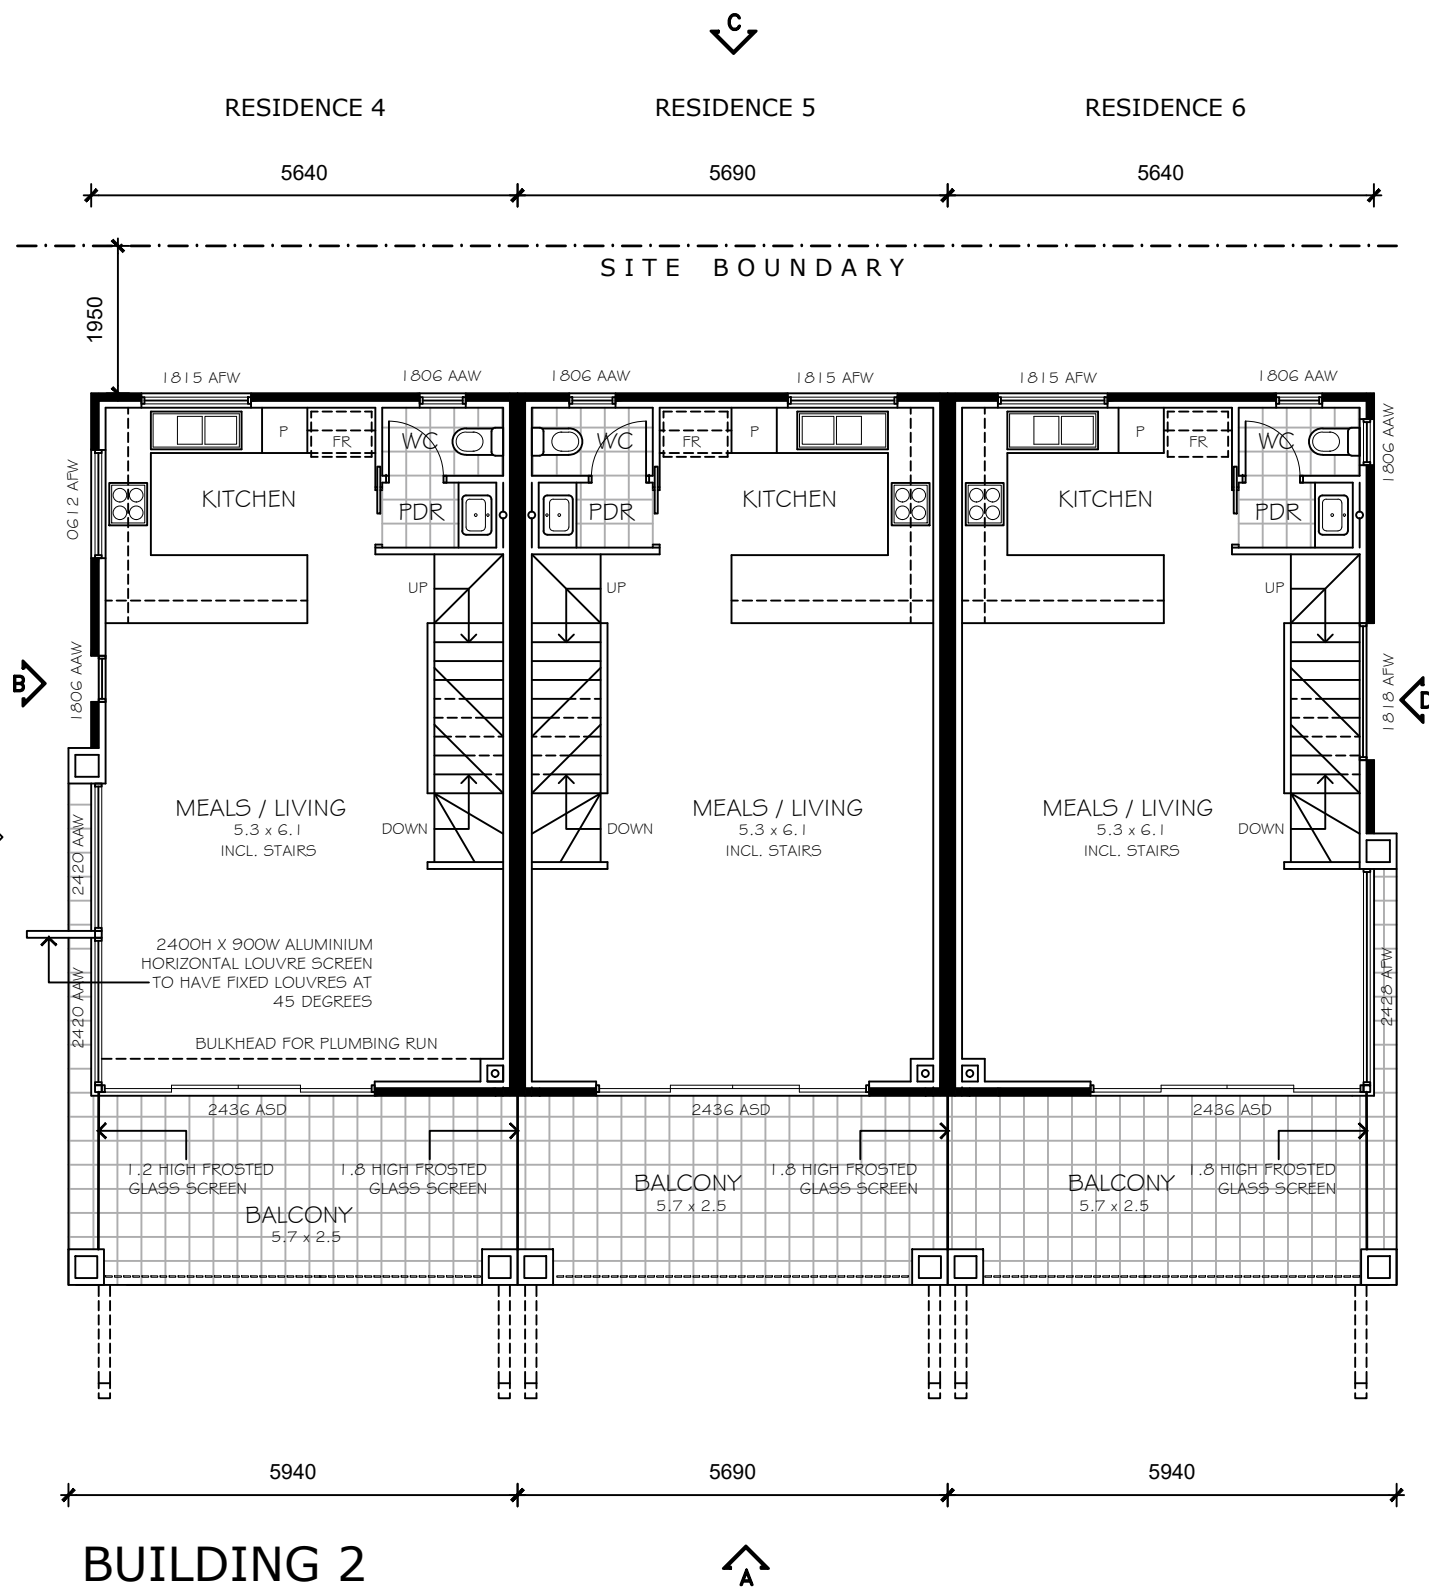

TITLE: FIRST FLOOR PLAN			SITE: 162 CHURCHILL ROAD PROSPECT		AMENDMENT	
DRAWING NO. 03 of 06		JOB NO.			SCALE 1:100	
Date 07-01-2018		Drawn TD		CLIENT: -		

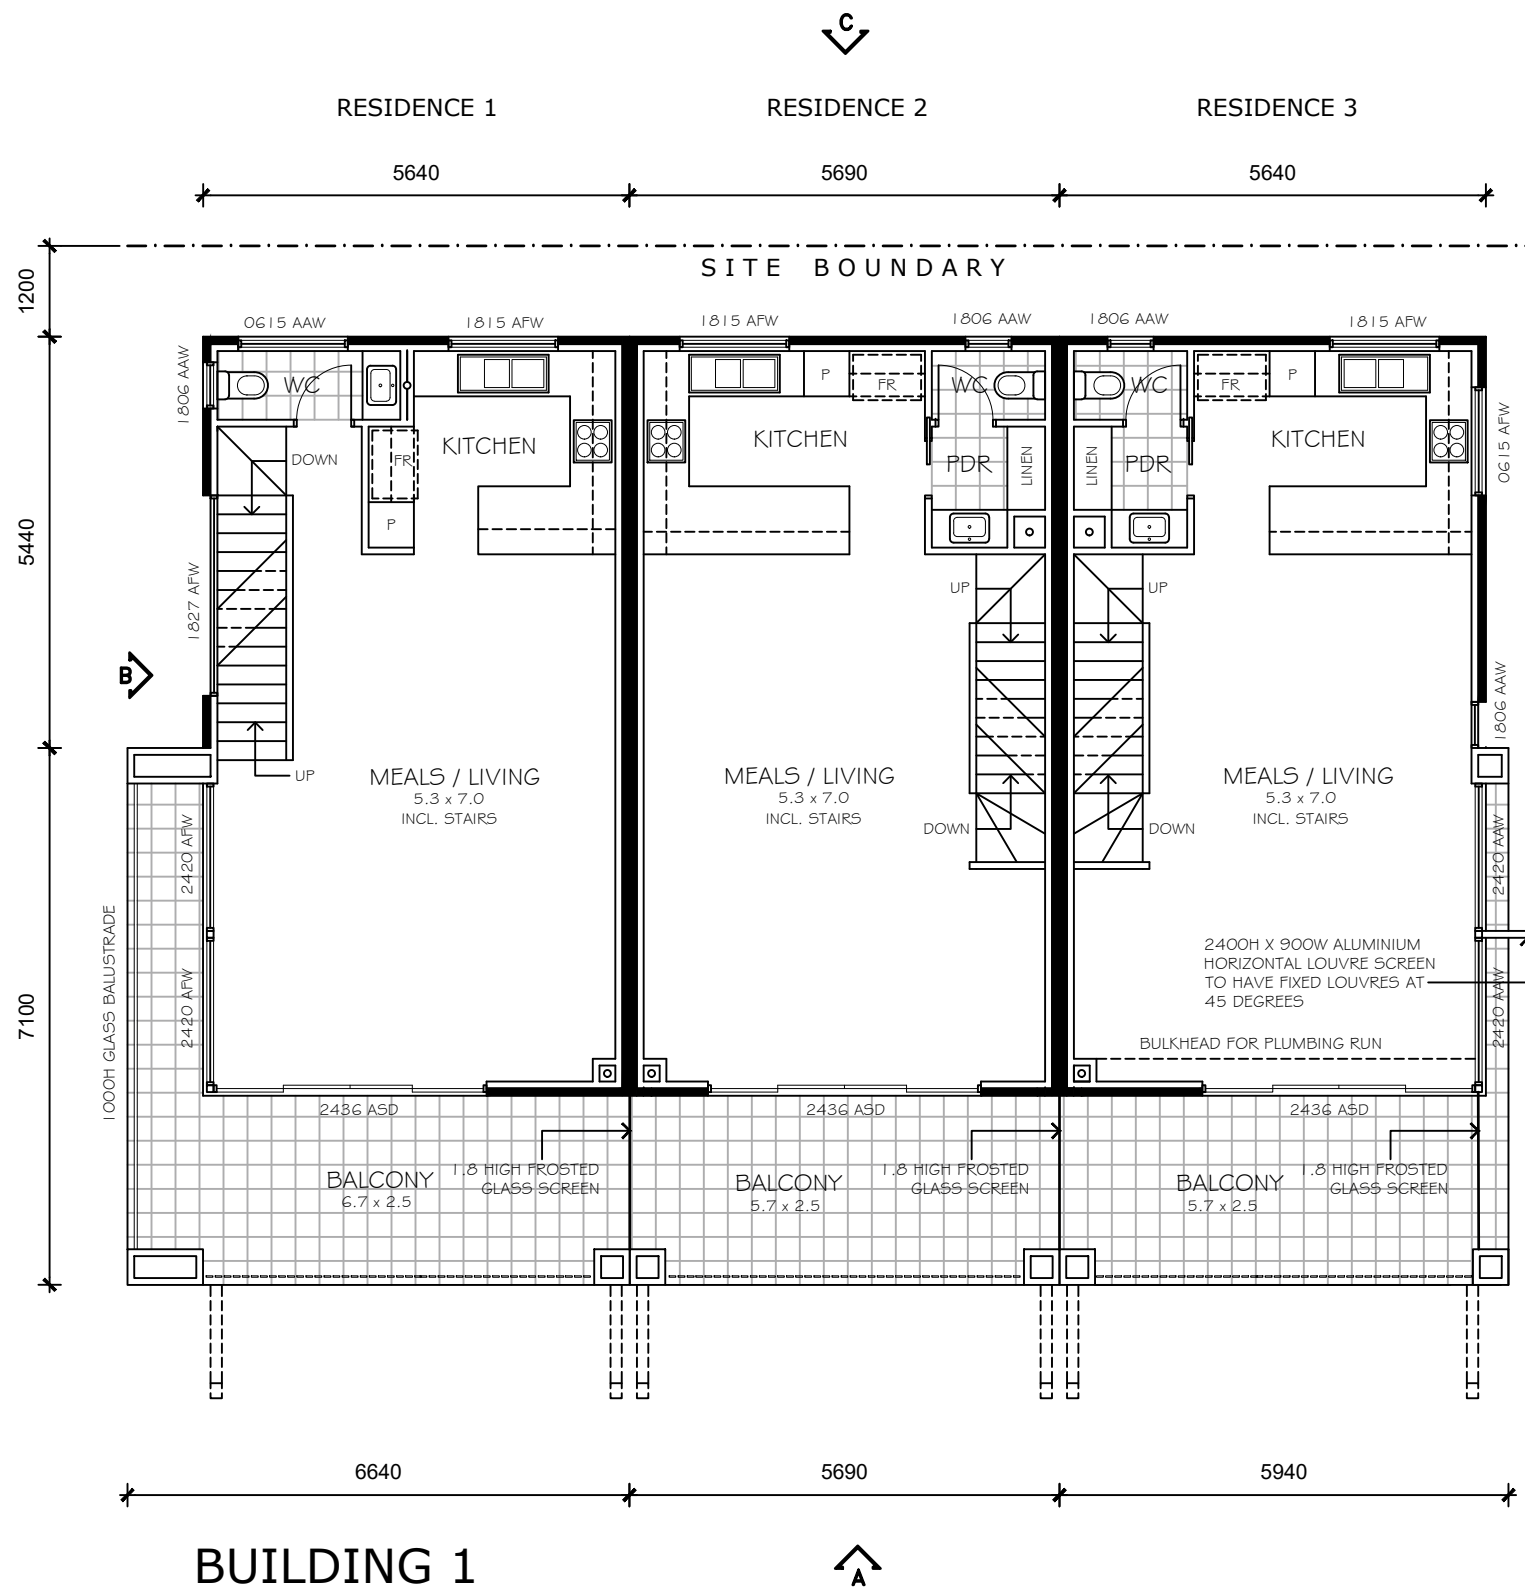

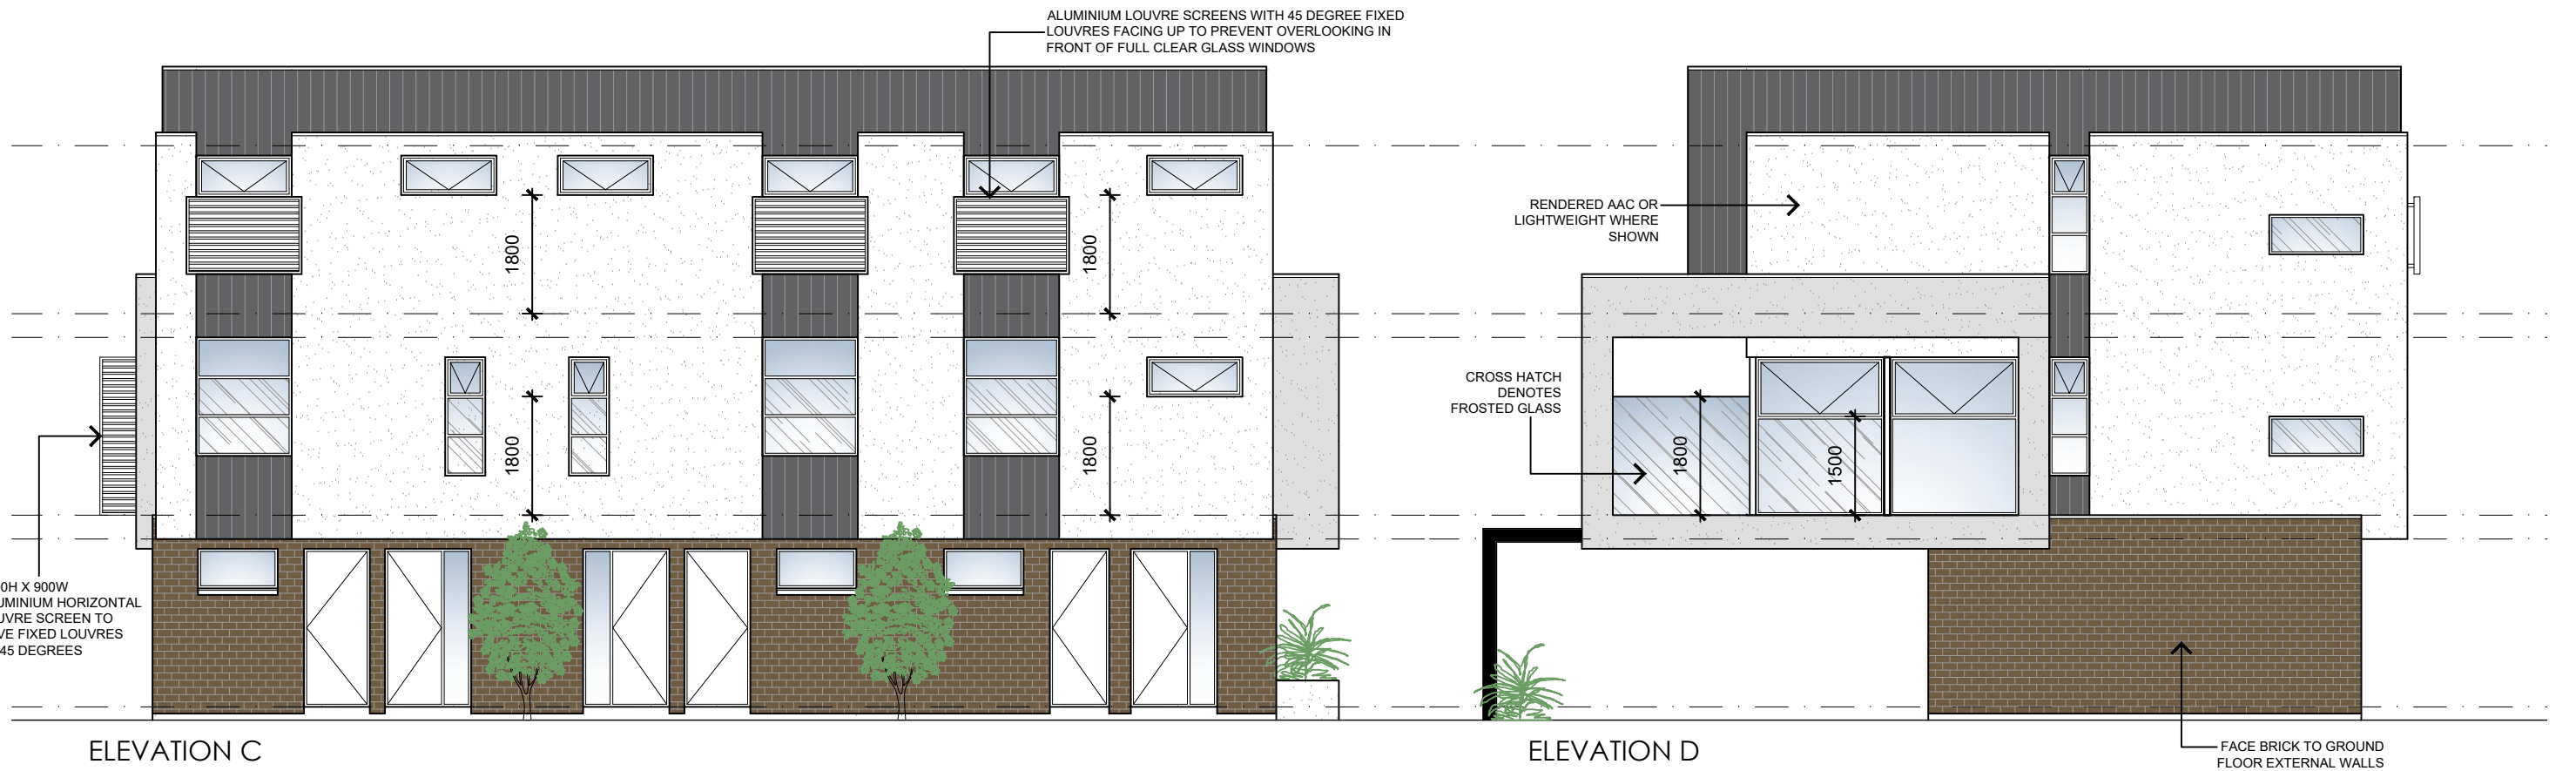

BUILDING 1

TITLE: ELEVATIONS			SITE: 162 CHURCHILL ROAD PROSPECT		AMENDMENT	
DRAWING NO. 05 of 06		JOB NO.			SCALE 1:100	
Date 07-01-2018		Drawn TD		CLIENT:  -		





TITLE: ELEVATIONS			SITE: 162 CHURCHILL ROAD PROSPECT		AMENDMENT
DRAWING NO. 06 of 06	JOB NO.	SCALE 1:100	CLIENT:  -		
Date 07-01-2018		Drawn TD			