

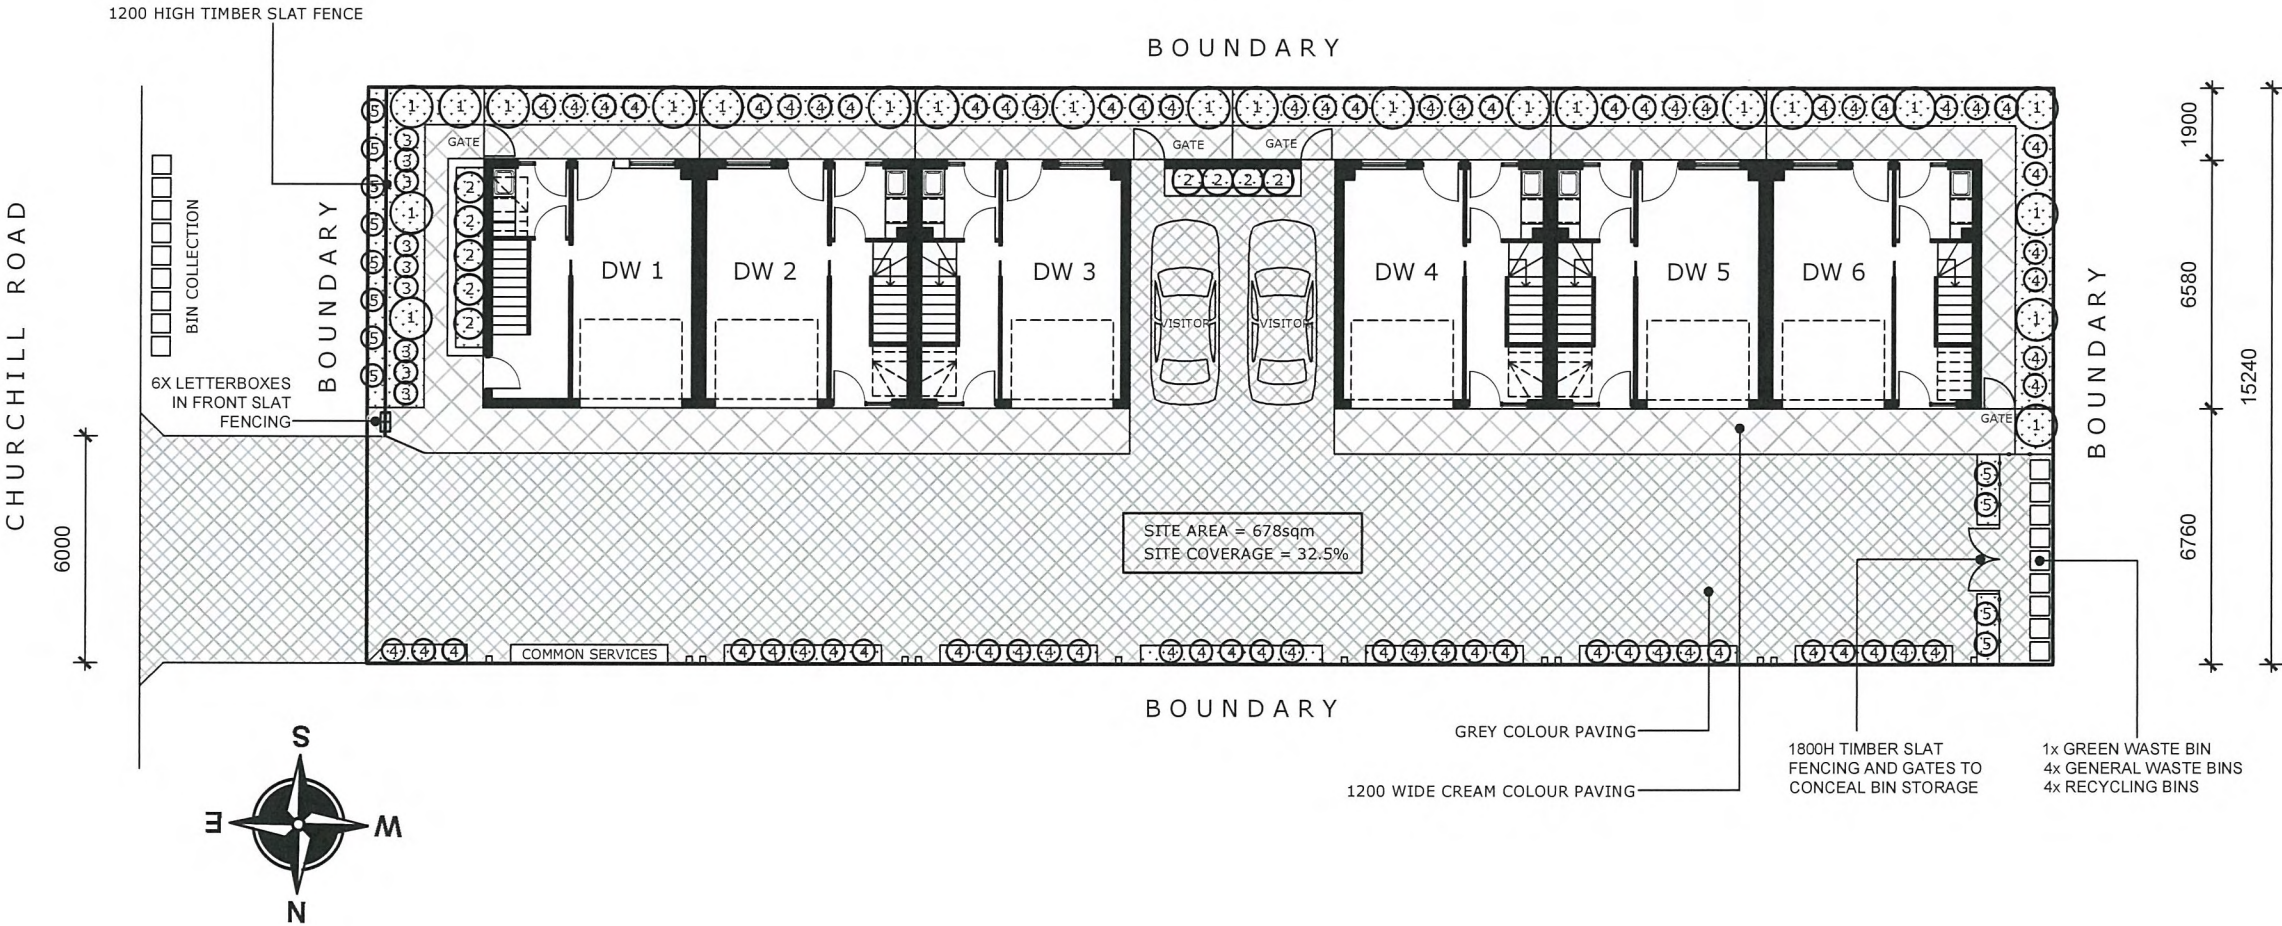



| INDICATIVE LANDSCAPING SCHEDULE | | | HEIGHT | SPREAD |
|---------------------------------|---|----------------------|----------|----------|
| TREES | 1 | CRAPE MYRTLE | 5.0-6.0m | 2.5-3.0m |
| SHRUBS | 2 | WESTRINGIA FRUTICOSA | 0.3-1.2m | |
| | 3 | CORREA ALBA | 0.6-0.7m | |
| | 4 | INDIGOFERA AUSTRALIS | 2.0m | |
| STRAP LEAF PLANTS | 5 | CONVOLVULUS CNEORUM | 0.3-0.9m | |

 


| | | | | | |
|---------------------|--|--|---|--|-----------|
| TITLE: SITE PLAN | | | SITE: 162 CHURCHILL ROAD PROSPECT | | AMENDMENT |
| | | | | | |
| | | | | | |
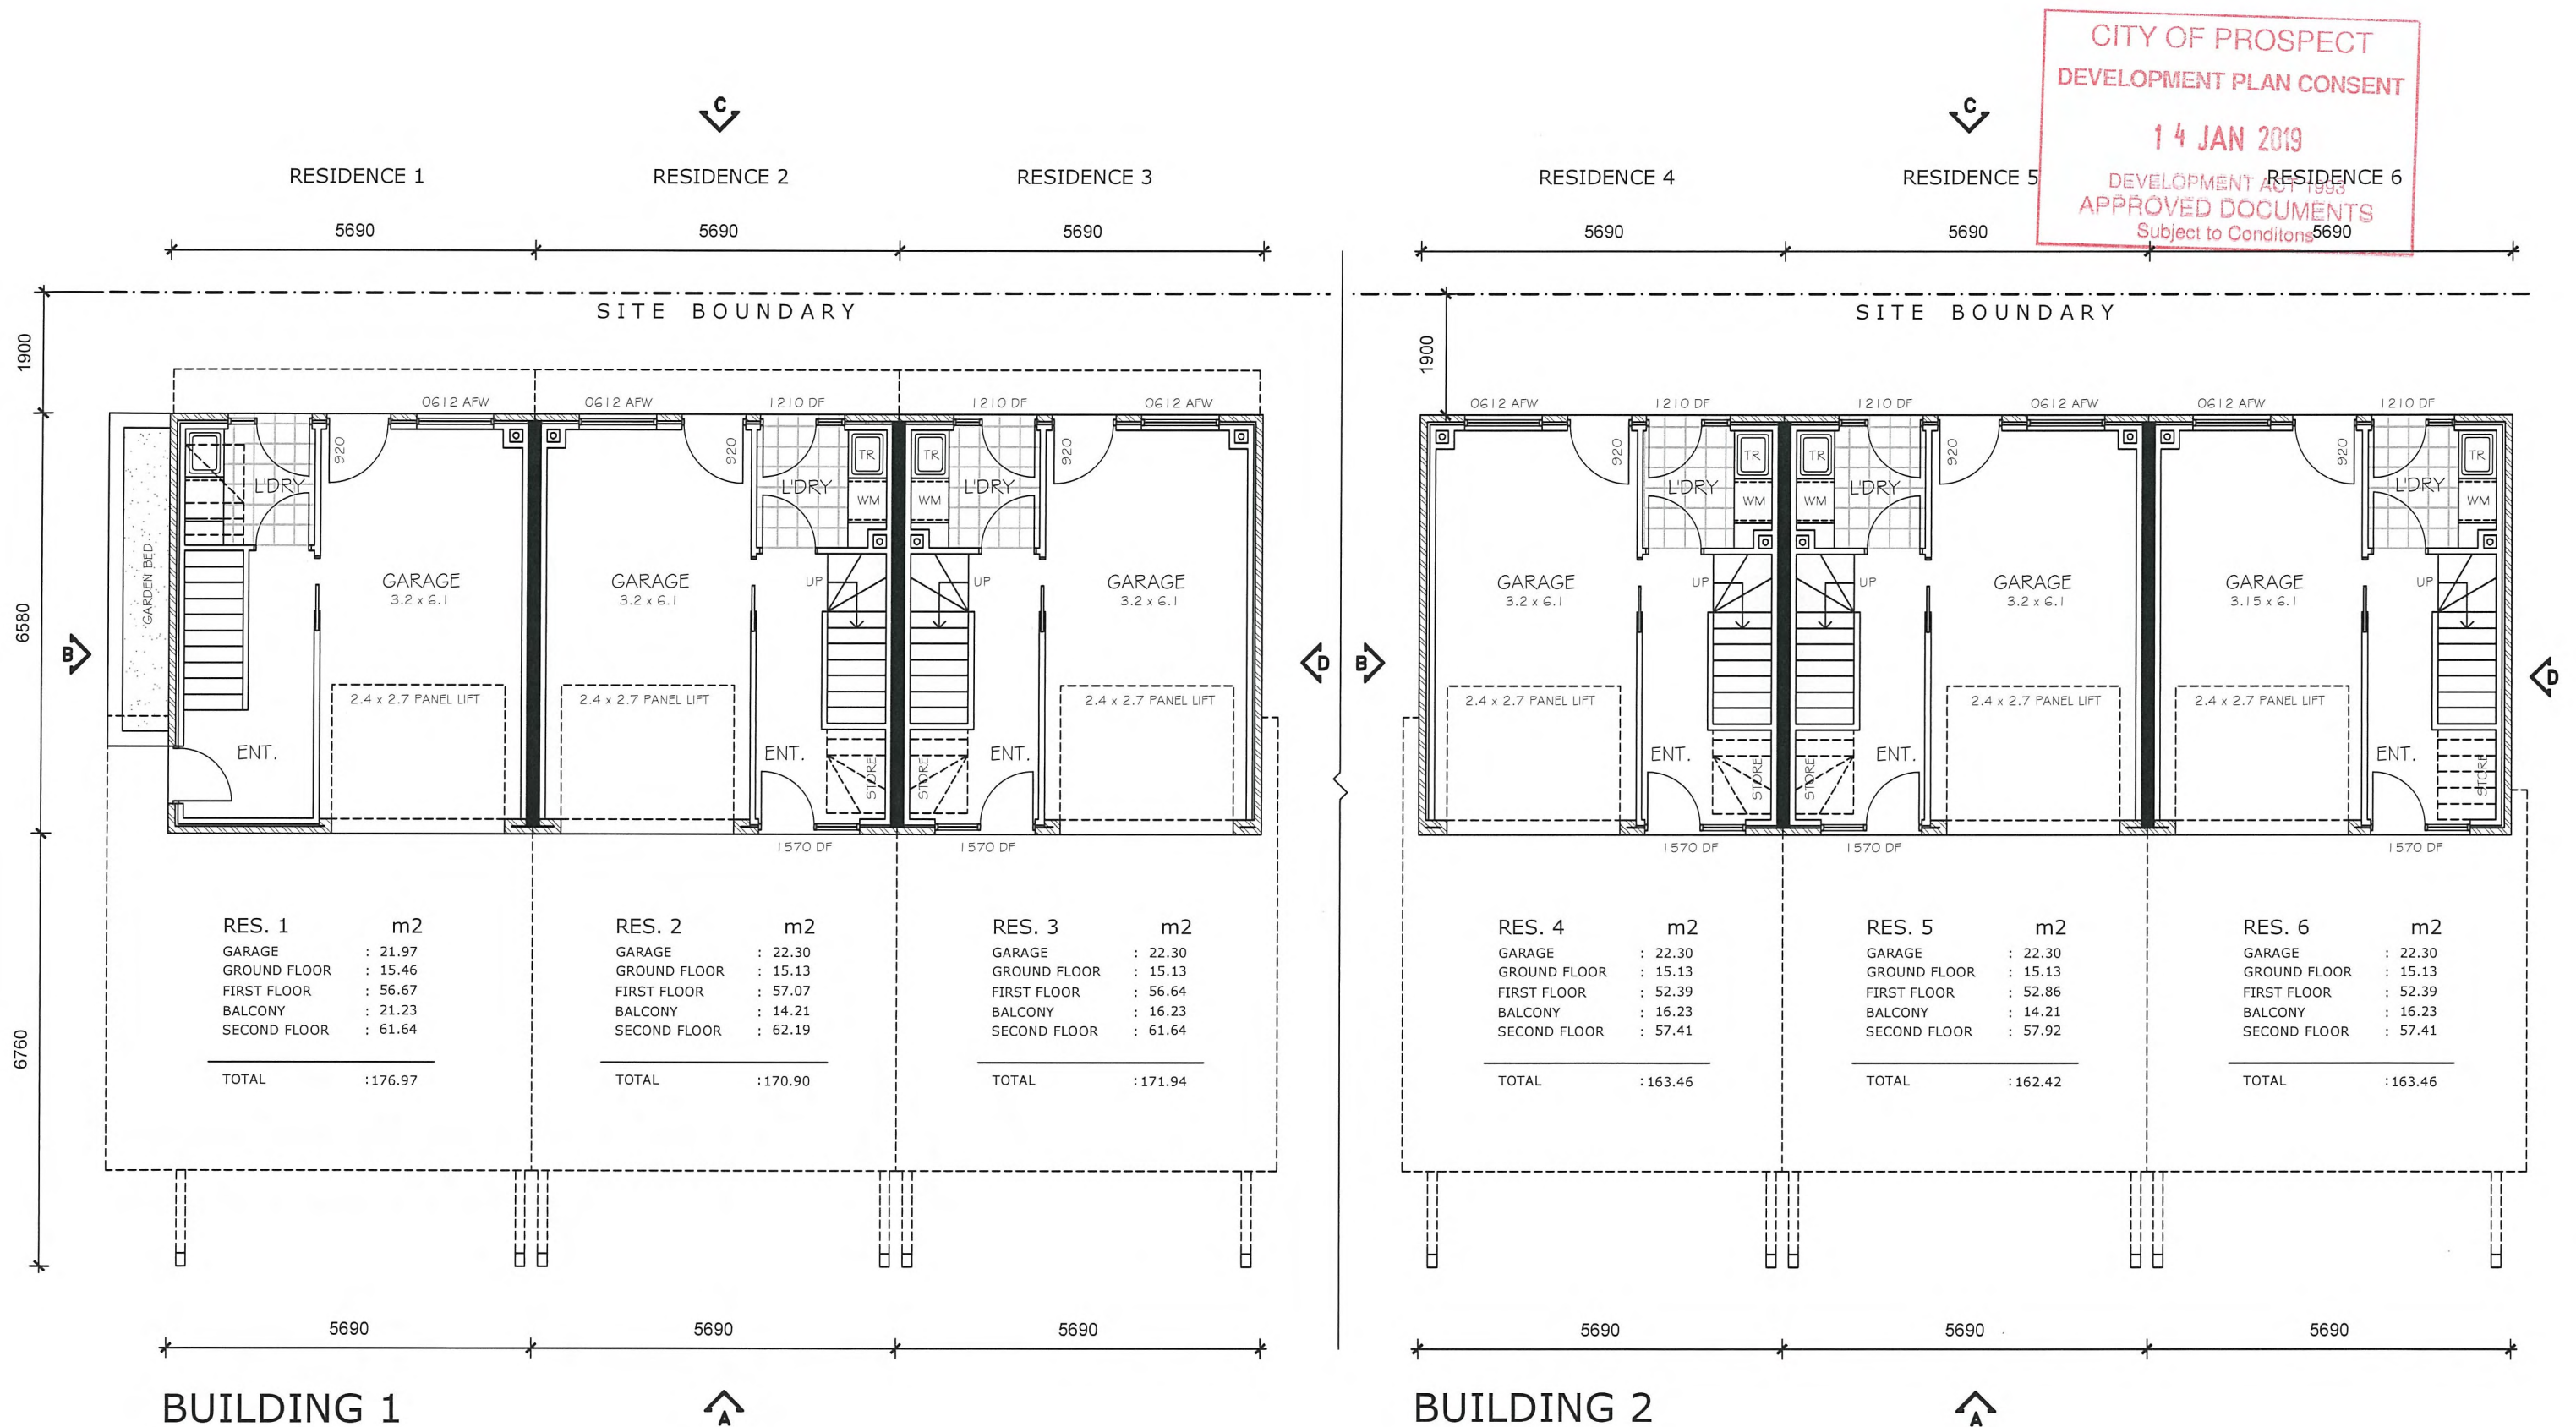

| | | | | | |
|-----------------------------|-------------|----------------|---|--|-----------|
| TITLE: GROUND FLOOR PLAN | | | SITE: 162 CHURCHILL ROAD PROSPECT | | AMENDMENT |
| DRAWING NO. 02 of 06 | JOB NO. | SCALE 1:100 | CLIENT: - | | |
| Date 07-01-2018 | Drawn TD | | | | |
| | | | | | |
| | | | | | |

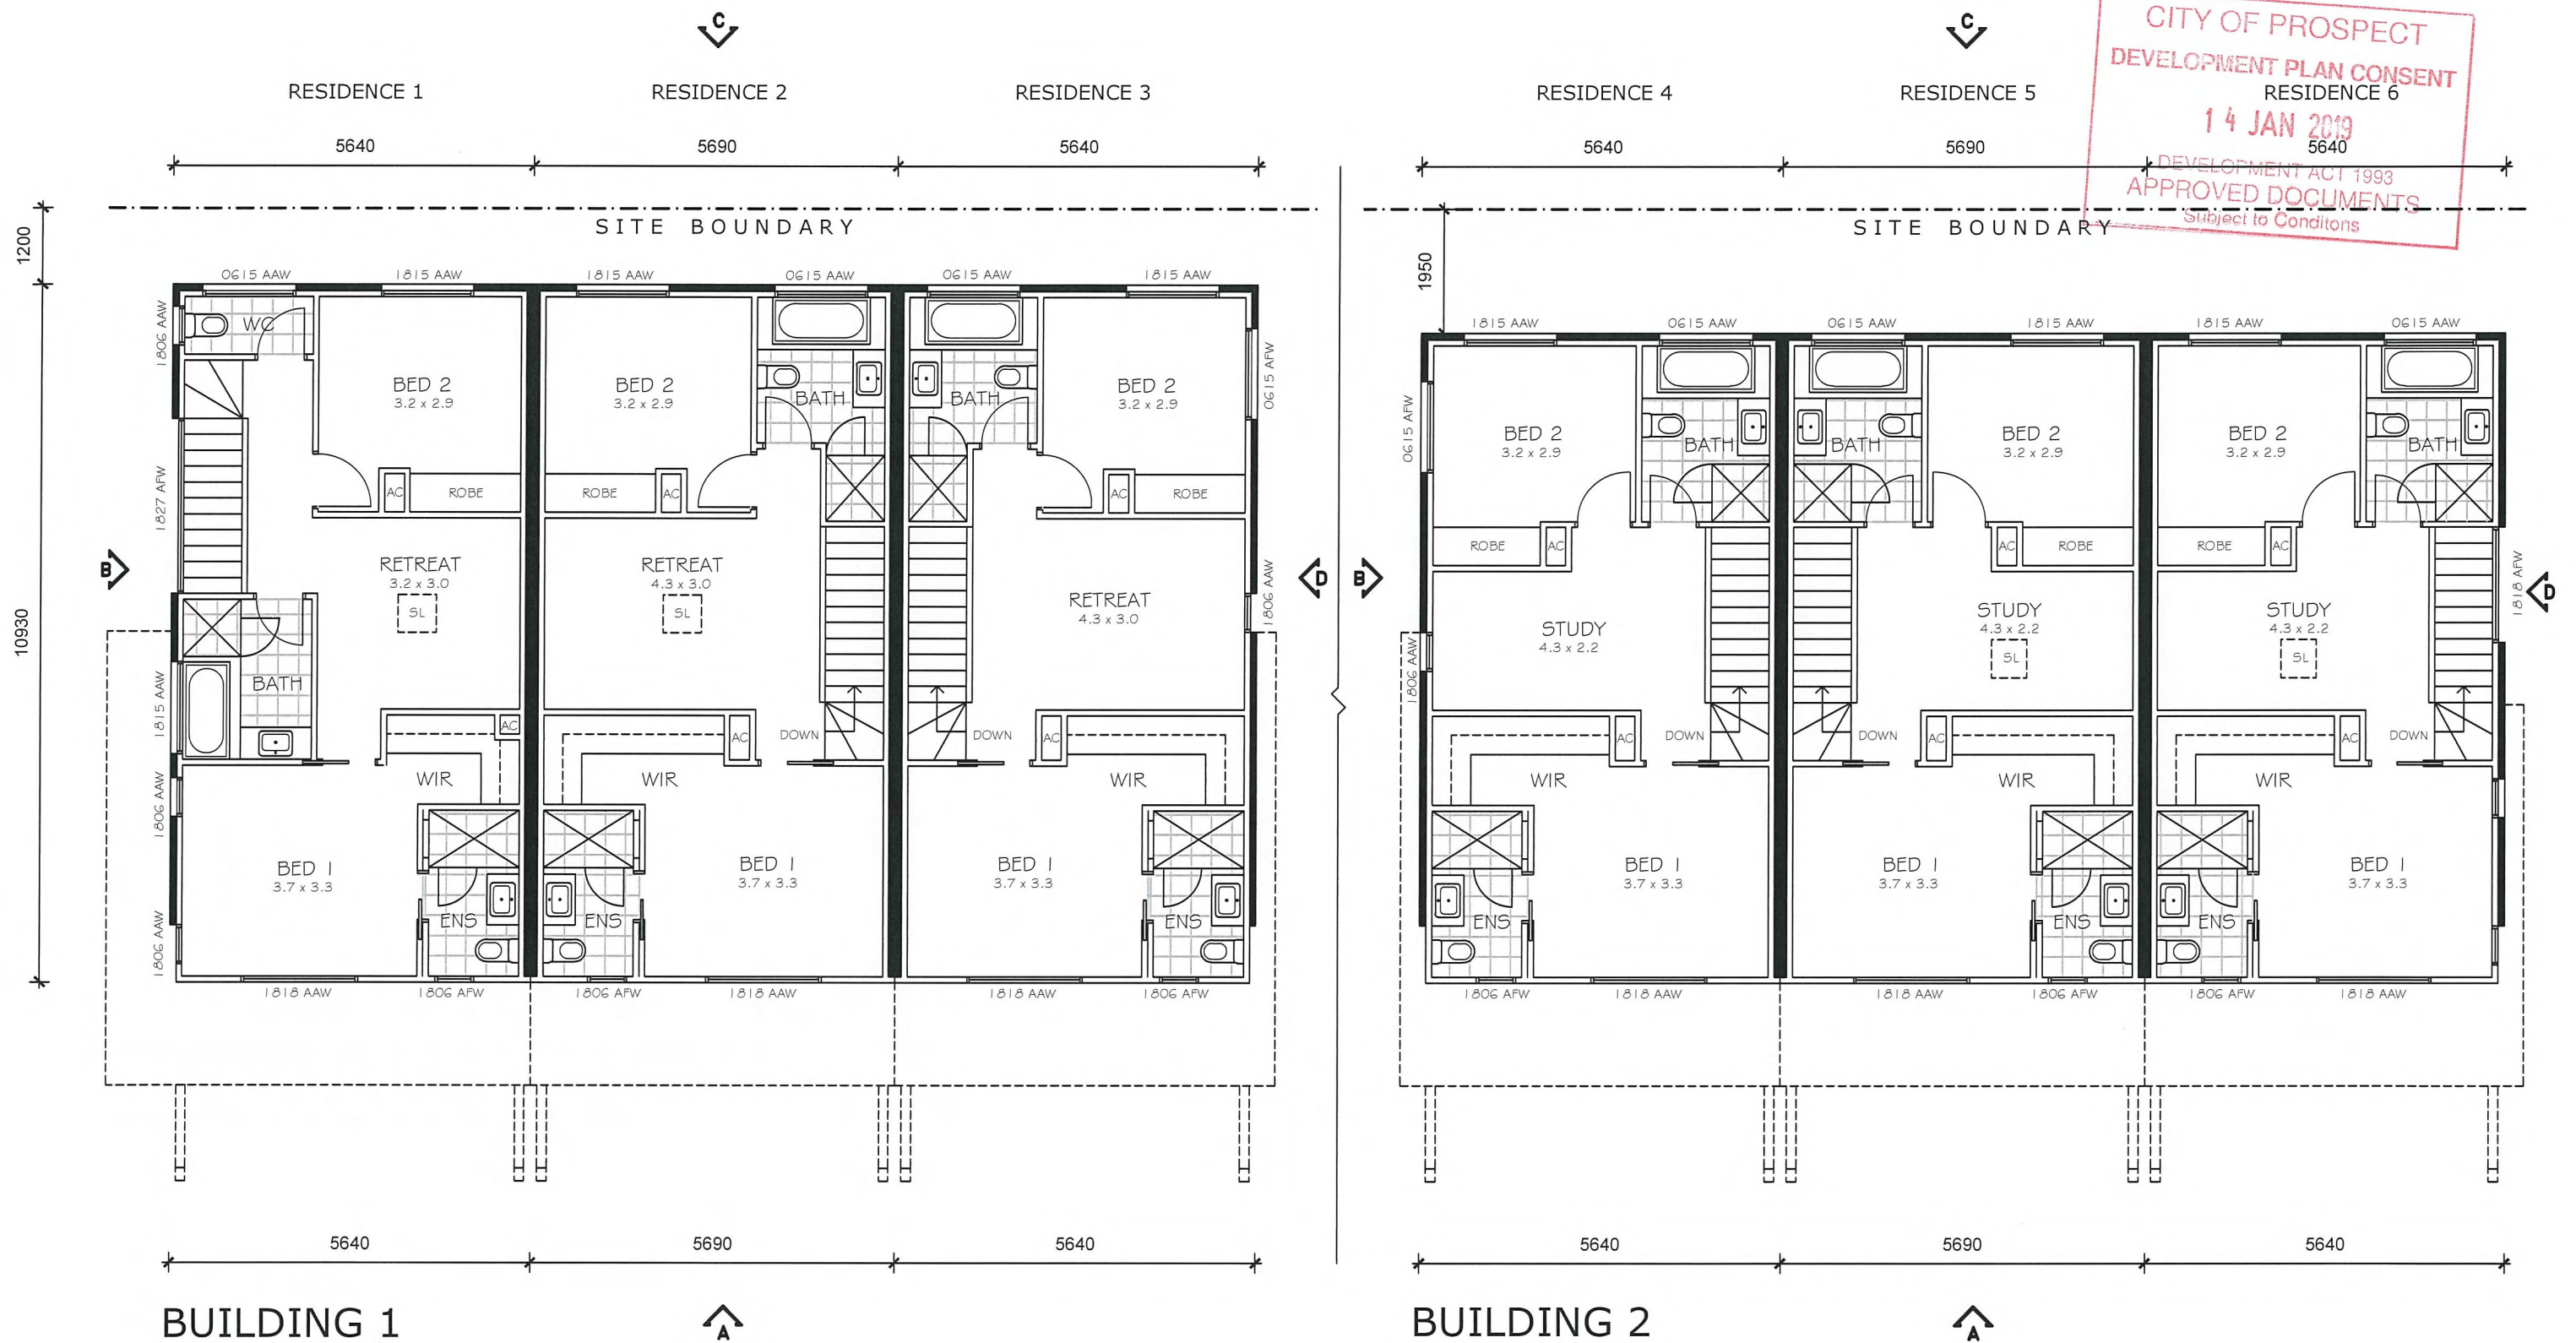


| | | | | | | |
|-----------------------------|--|-------------|---|--------------|----------------|--|
| TITLE: SECOND FLOOR PLAN | | | SITE: 162 CHURCHILL ROAD PROSPECT | | AMENDMENT | |
| DRAWING NO. 04 of 06 | | JOB NO. | | | SCALE 1:100 | |
| Date 07-01-2018 | | Drawn TD | | CLIENT: - | | |
| | | | | | | |
| | | | | | | |
| | | | | | | |
| | | | | | | |
| | | | | | | |

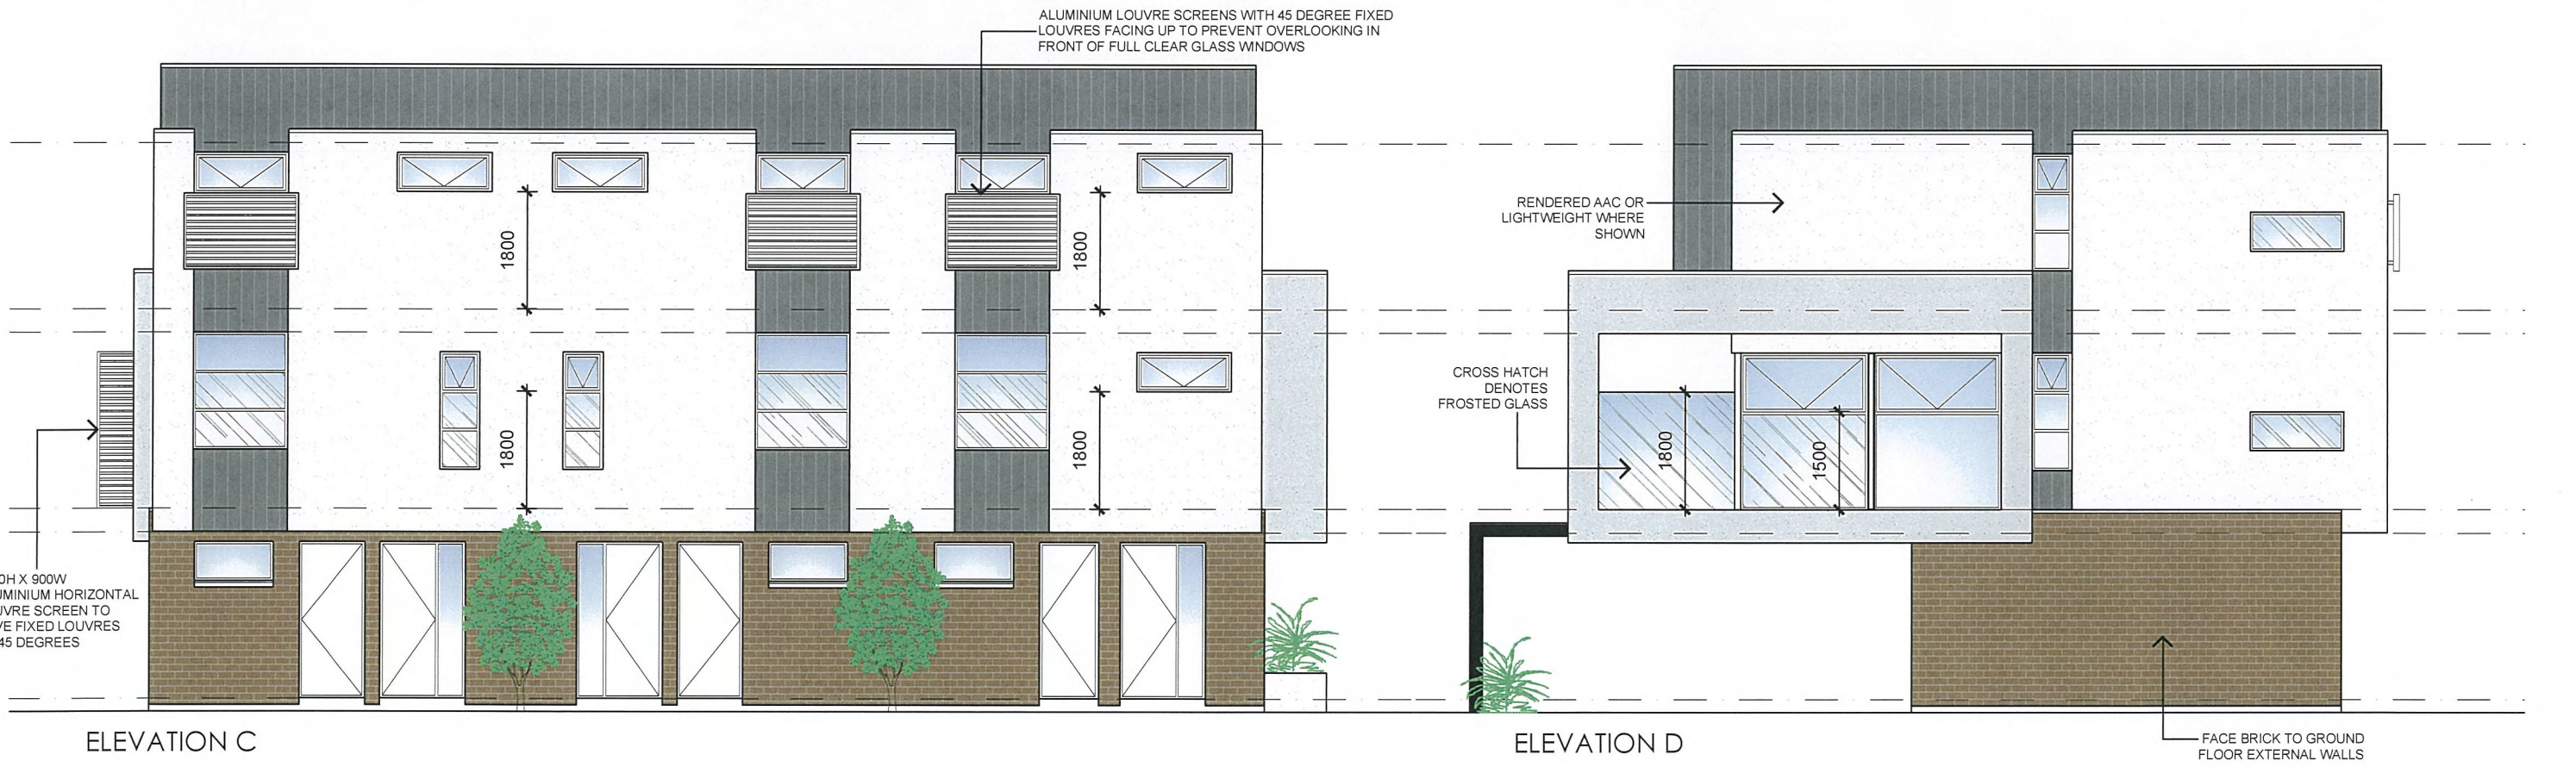

BUILDING 1

| | | | | | |
|-------------------------|---------|----------------|---|--|-----------|
| TITLE: ELEVATIONS | | | SITE: 162 CHURCHILL ROAD PROSPECT | | AMENDMENT |
| DRAWING NO. 05 of 06 | JOB NO. | SCALE 1:100 | | | |
| Date 07-01-2018 | | Drawn TD | CLIENT: - | | |
| | | | | | |

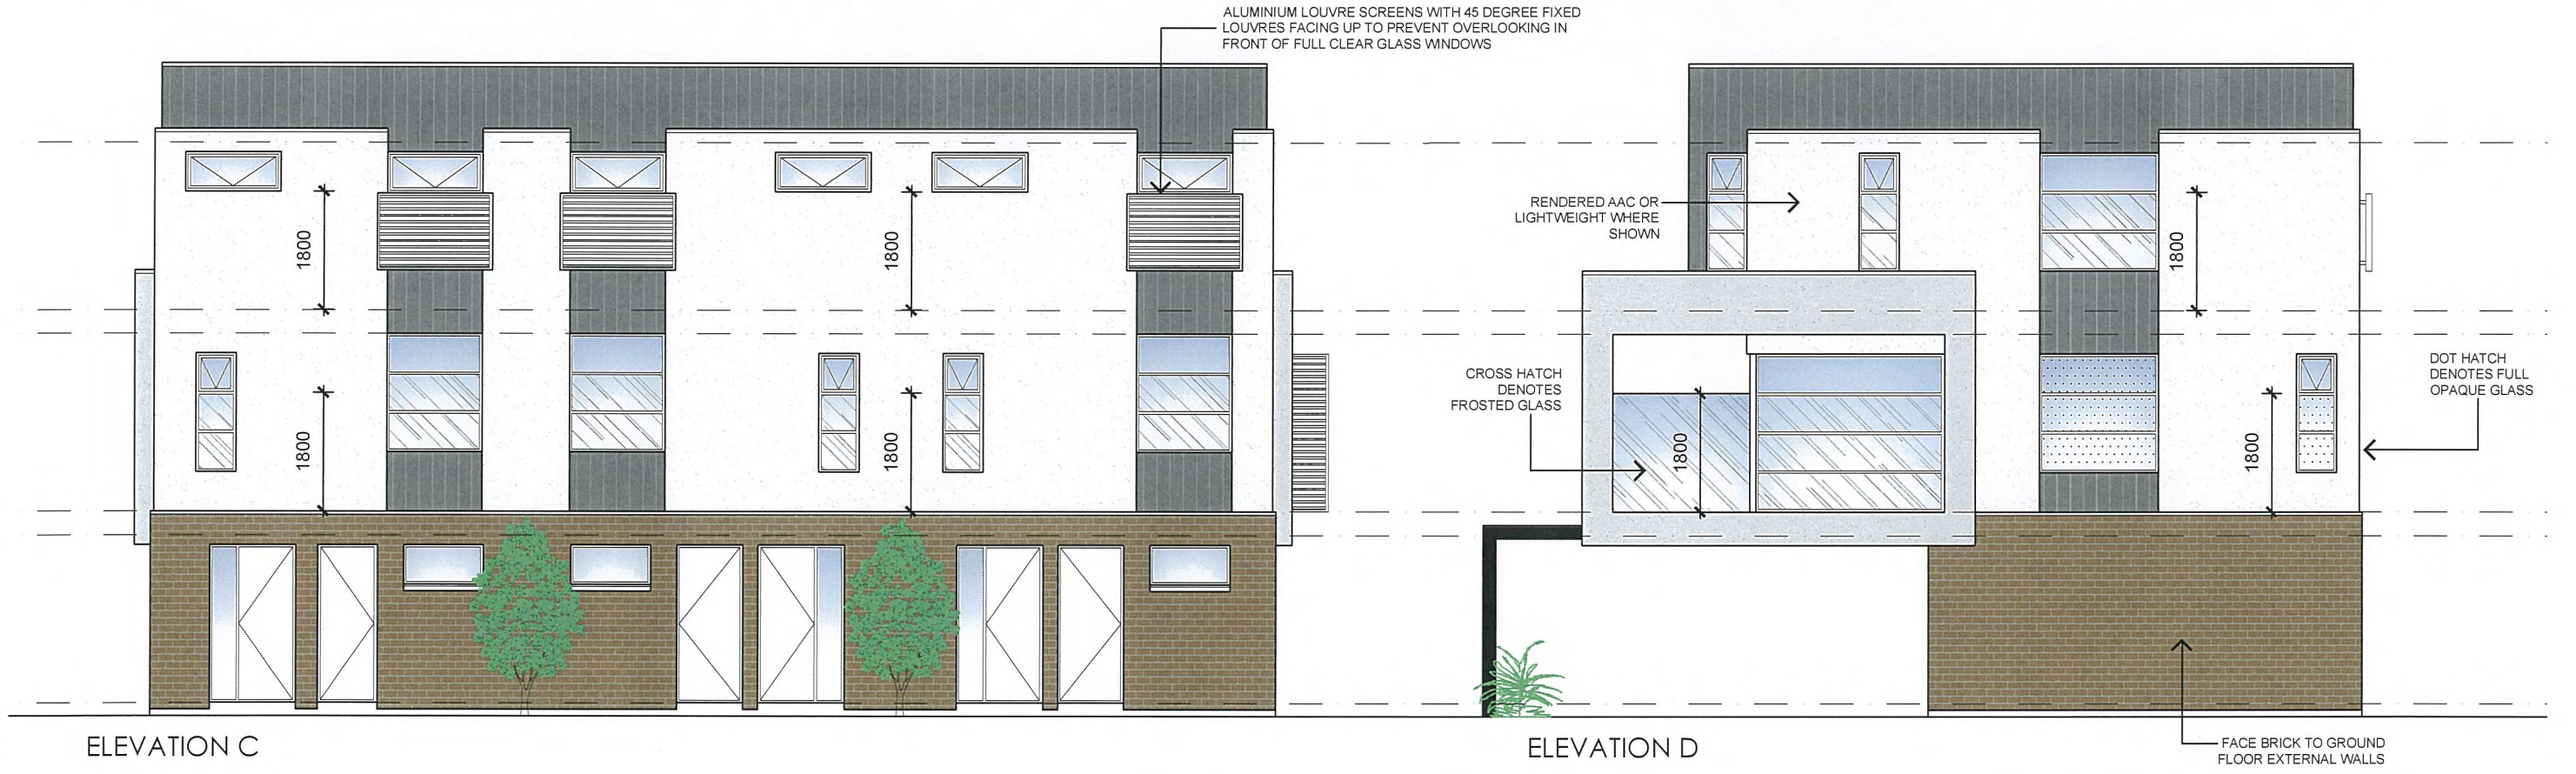

BUILDING 2

| | | | | | | |
|-------------------------|--|-------------|---|--------------|----------------|--|
| TITLE: ELEVATIONS | | | SITE: 162 CHURCHILL ROAD PROSPECT | | AMENDMENT | |
| DRAWING NO. 06 of 06 | | JOB NO. | | | SCALE 1:100 | |
| Date 07-01-2018 | | Drawn TD | | CLIENT: - | | |
| | | | | | | |
| | | | | | | |
| | | | | | | |
| | | | | | | |
| | | | | | | |