



FIRST FLOOR PLAN  
SCALE 1:100

NOTE  
-SLAB SETOUT NOT ADJUSTED FOR ANY EXISTING SITE CONDITIONS  
-CO-ORDINATE DRAWING WITH STRUCTURAL STEEL AND PRECAST CONCRETE SHOP DRAWINGS

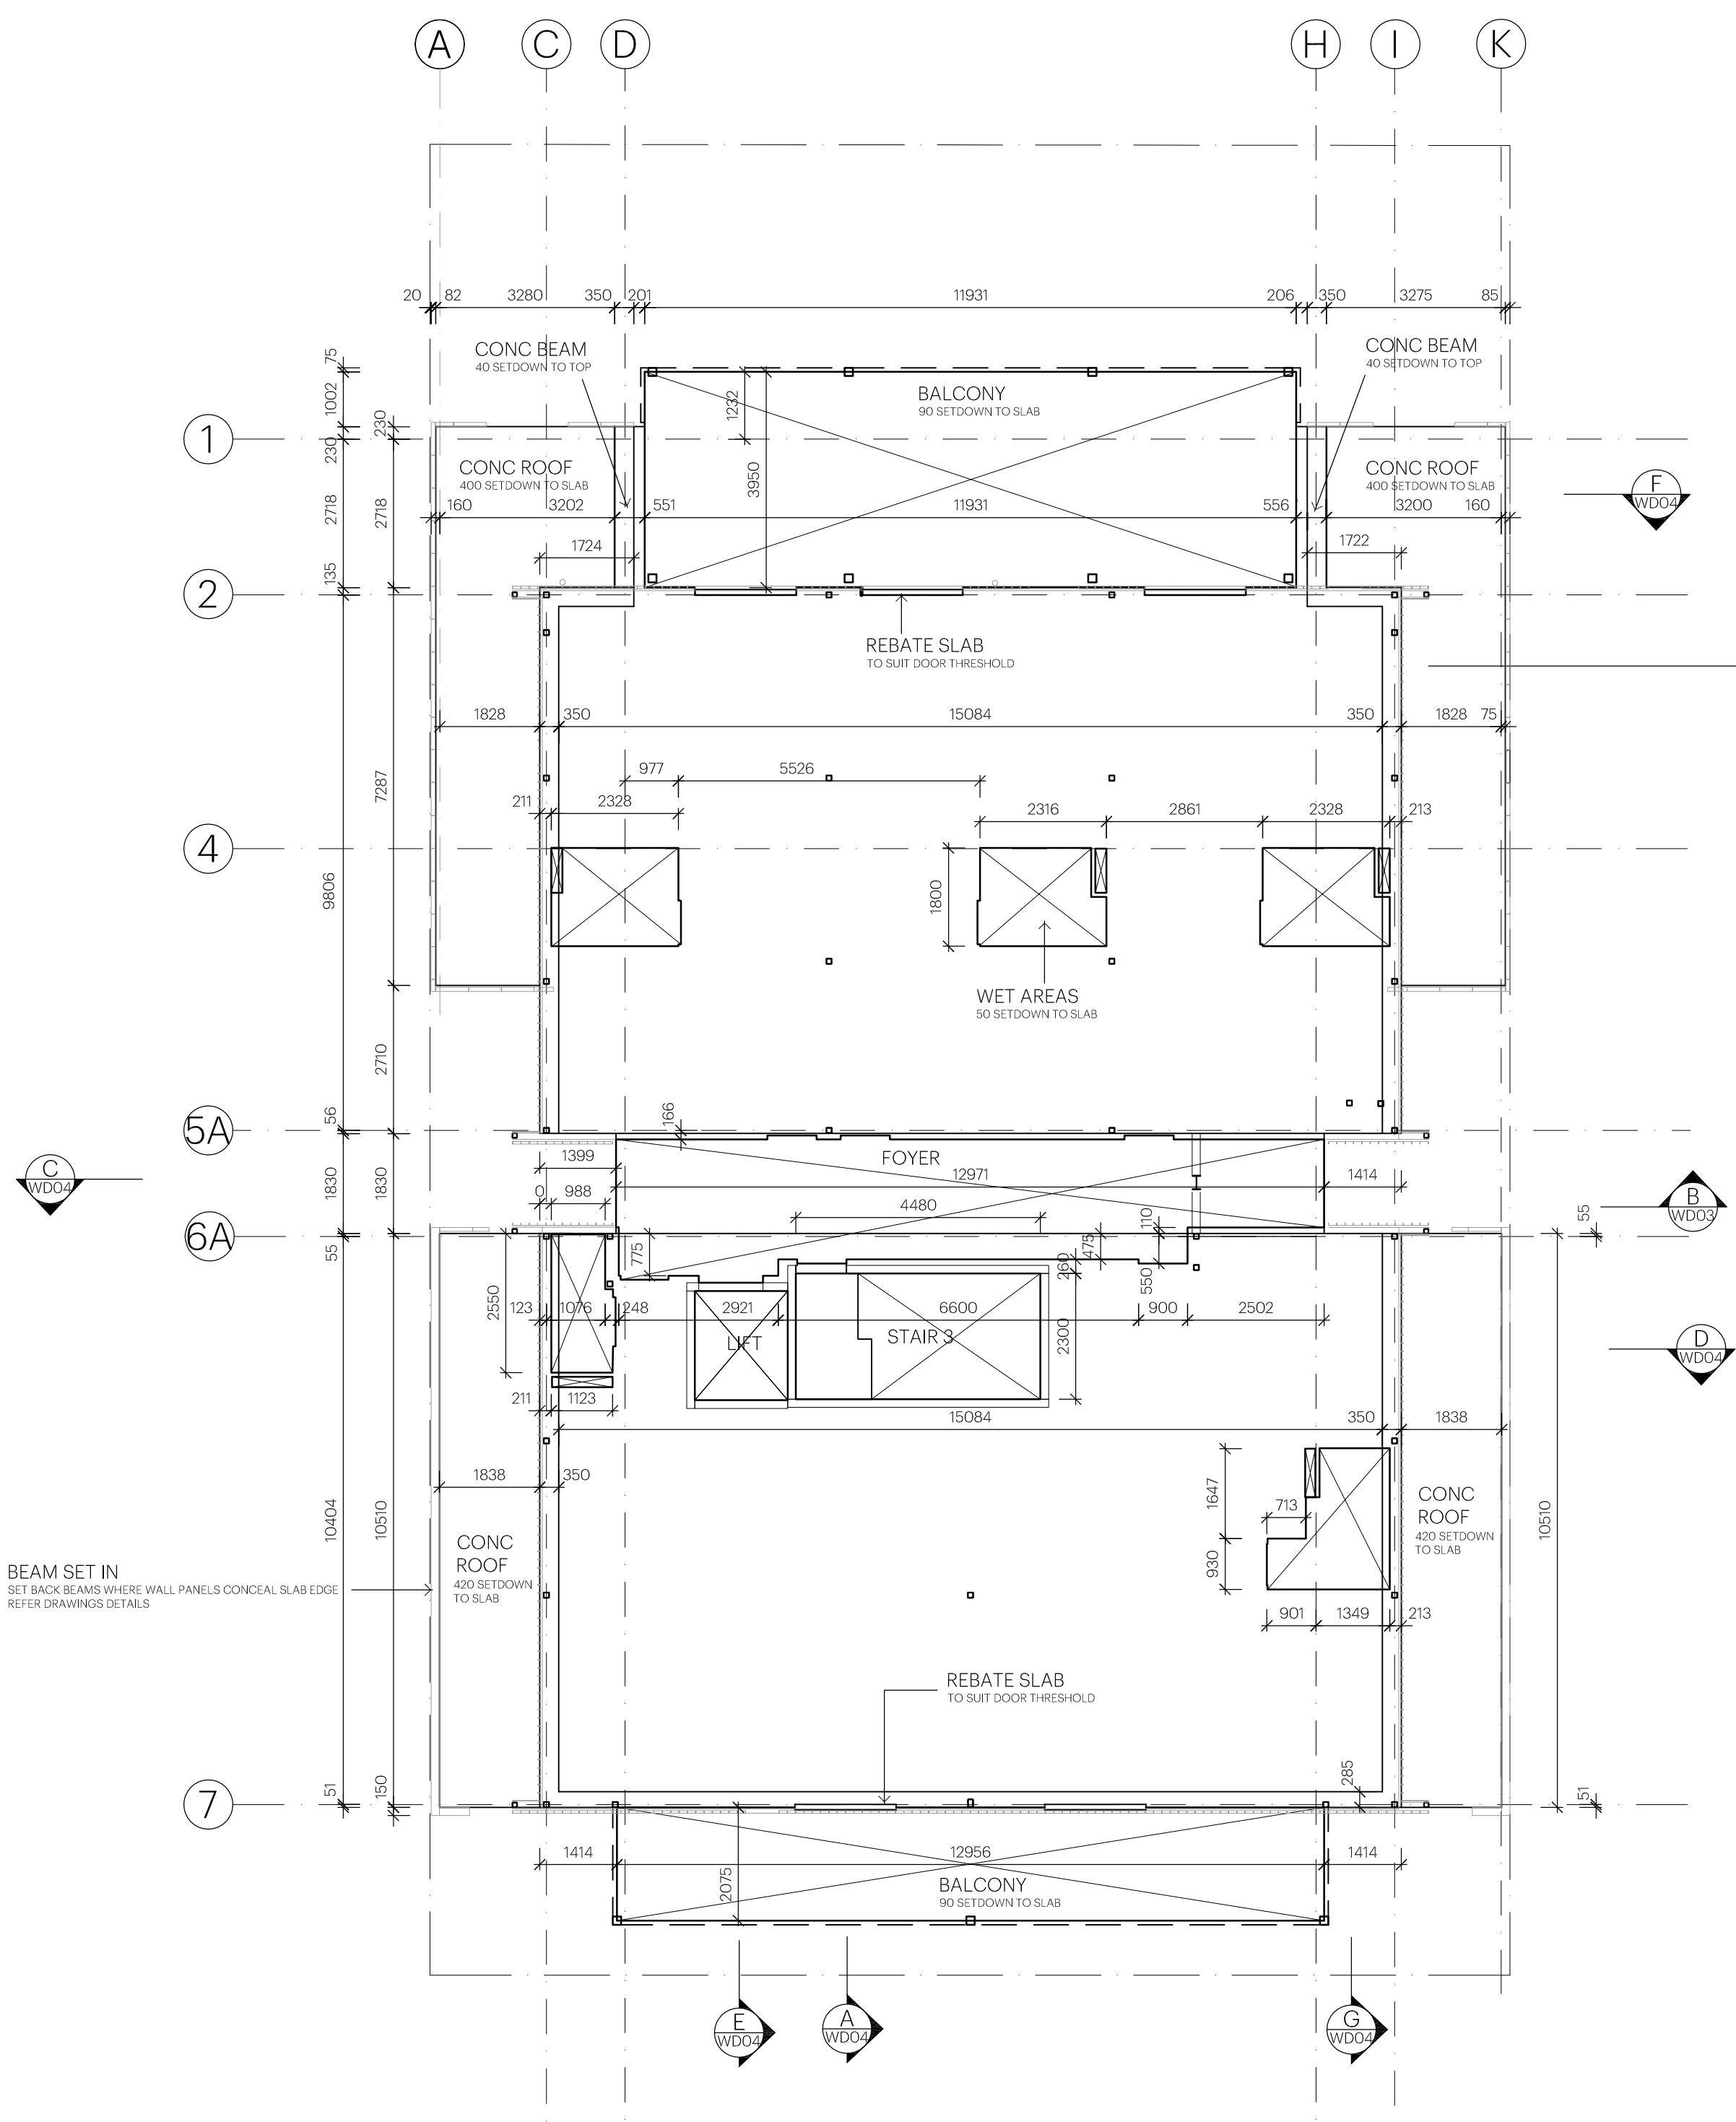


SEC FLOOR PLAN  
SCALE 1:100

NOTE  
-SLAB SETOUT NOT ADJUSTED FOR ANY EXISTING SITE CONDITIONS  
-CO-ORDINATE DRAWING WITH STRUCTURAL STEEL AND PRECAST CONCRETE SHOP DRAWINGS

 

ISSUE:	CD	DATE ISSUED: MARCH 2017	D.A. PLAN: JC APR 2017
SHEET:	1 OF 14	DRAWN: GS	D.A. BUILD: JC AUG 2018
SCALE AT	A1 1:100	CHECKED: JC	TENDER: JC AUG 2018
FIRST ISSUED:	MAR 2017		CONST: JC MAY 2019

DRAWING AMENDMENTS		
Rev	Date	Amendment
A	19/ SEPT 19	FIRST FLOOR PLAN
B	26/ SEPT 19	SEC FLOOR PLAN

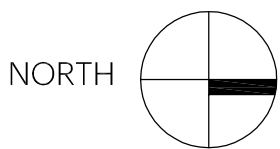

PROJECT  
**NEW APARTMENTS**  
188 PROSPECT ROAD PROSPECT SA  
FOR MICHAEL CALABRO

CLIENT  
MICHAEL CALABRO

DRAWING TITLE  
**SLAB FLOOR PLANS**

DRAWING NUMBER  
**901-321-WD016**

REVISION  
**B**