


CONSTRUCTION
ALL TIMBER
AS1684 AND
ROOF CLAD
AND RAINWA
PROVIDE NA
INCLUDING
ALL GLAZING
BCA REQUIRE
VENTILATION
CLASS 2-3
WHERE FLO
PROTECTED.
SHALL BE F
GREATER TH
RESISTANT F
(SCREEN S
WET AREA F
ACCORDANC
(REFER AP
TILED FLOO
(ABOVE HA
WATERPROO
BE IN ACCO
BALCONY U
PROVIDE AN
SUBSILL FR
STEEL FRAM
ACCORDANC
STEEL UNTE
C3.4.4.2 UN
PROVIDE FO
RETURN TO
PROVIDE DP
ACCORDANC
SKYLIGHTS
COMPLYING
EXTERNAL W
REQUIREME
PROVIDE 49
SHEET LINI
PROVIDE R2
PROVIDE R2
EXTERNAL R
WITH INSUL
PROVIDE 43
UNDERSIDE
PROVIDE R3
AT ROOF LI
POLYESTER
FLETCHER I
MATERIALS
SHALL HAV
PROPERTIES
TABLE 2 A
LAUNDRY A
INTERNAL C
PROVIDED

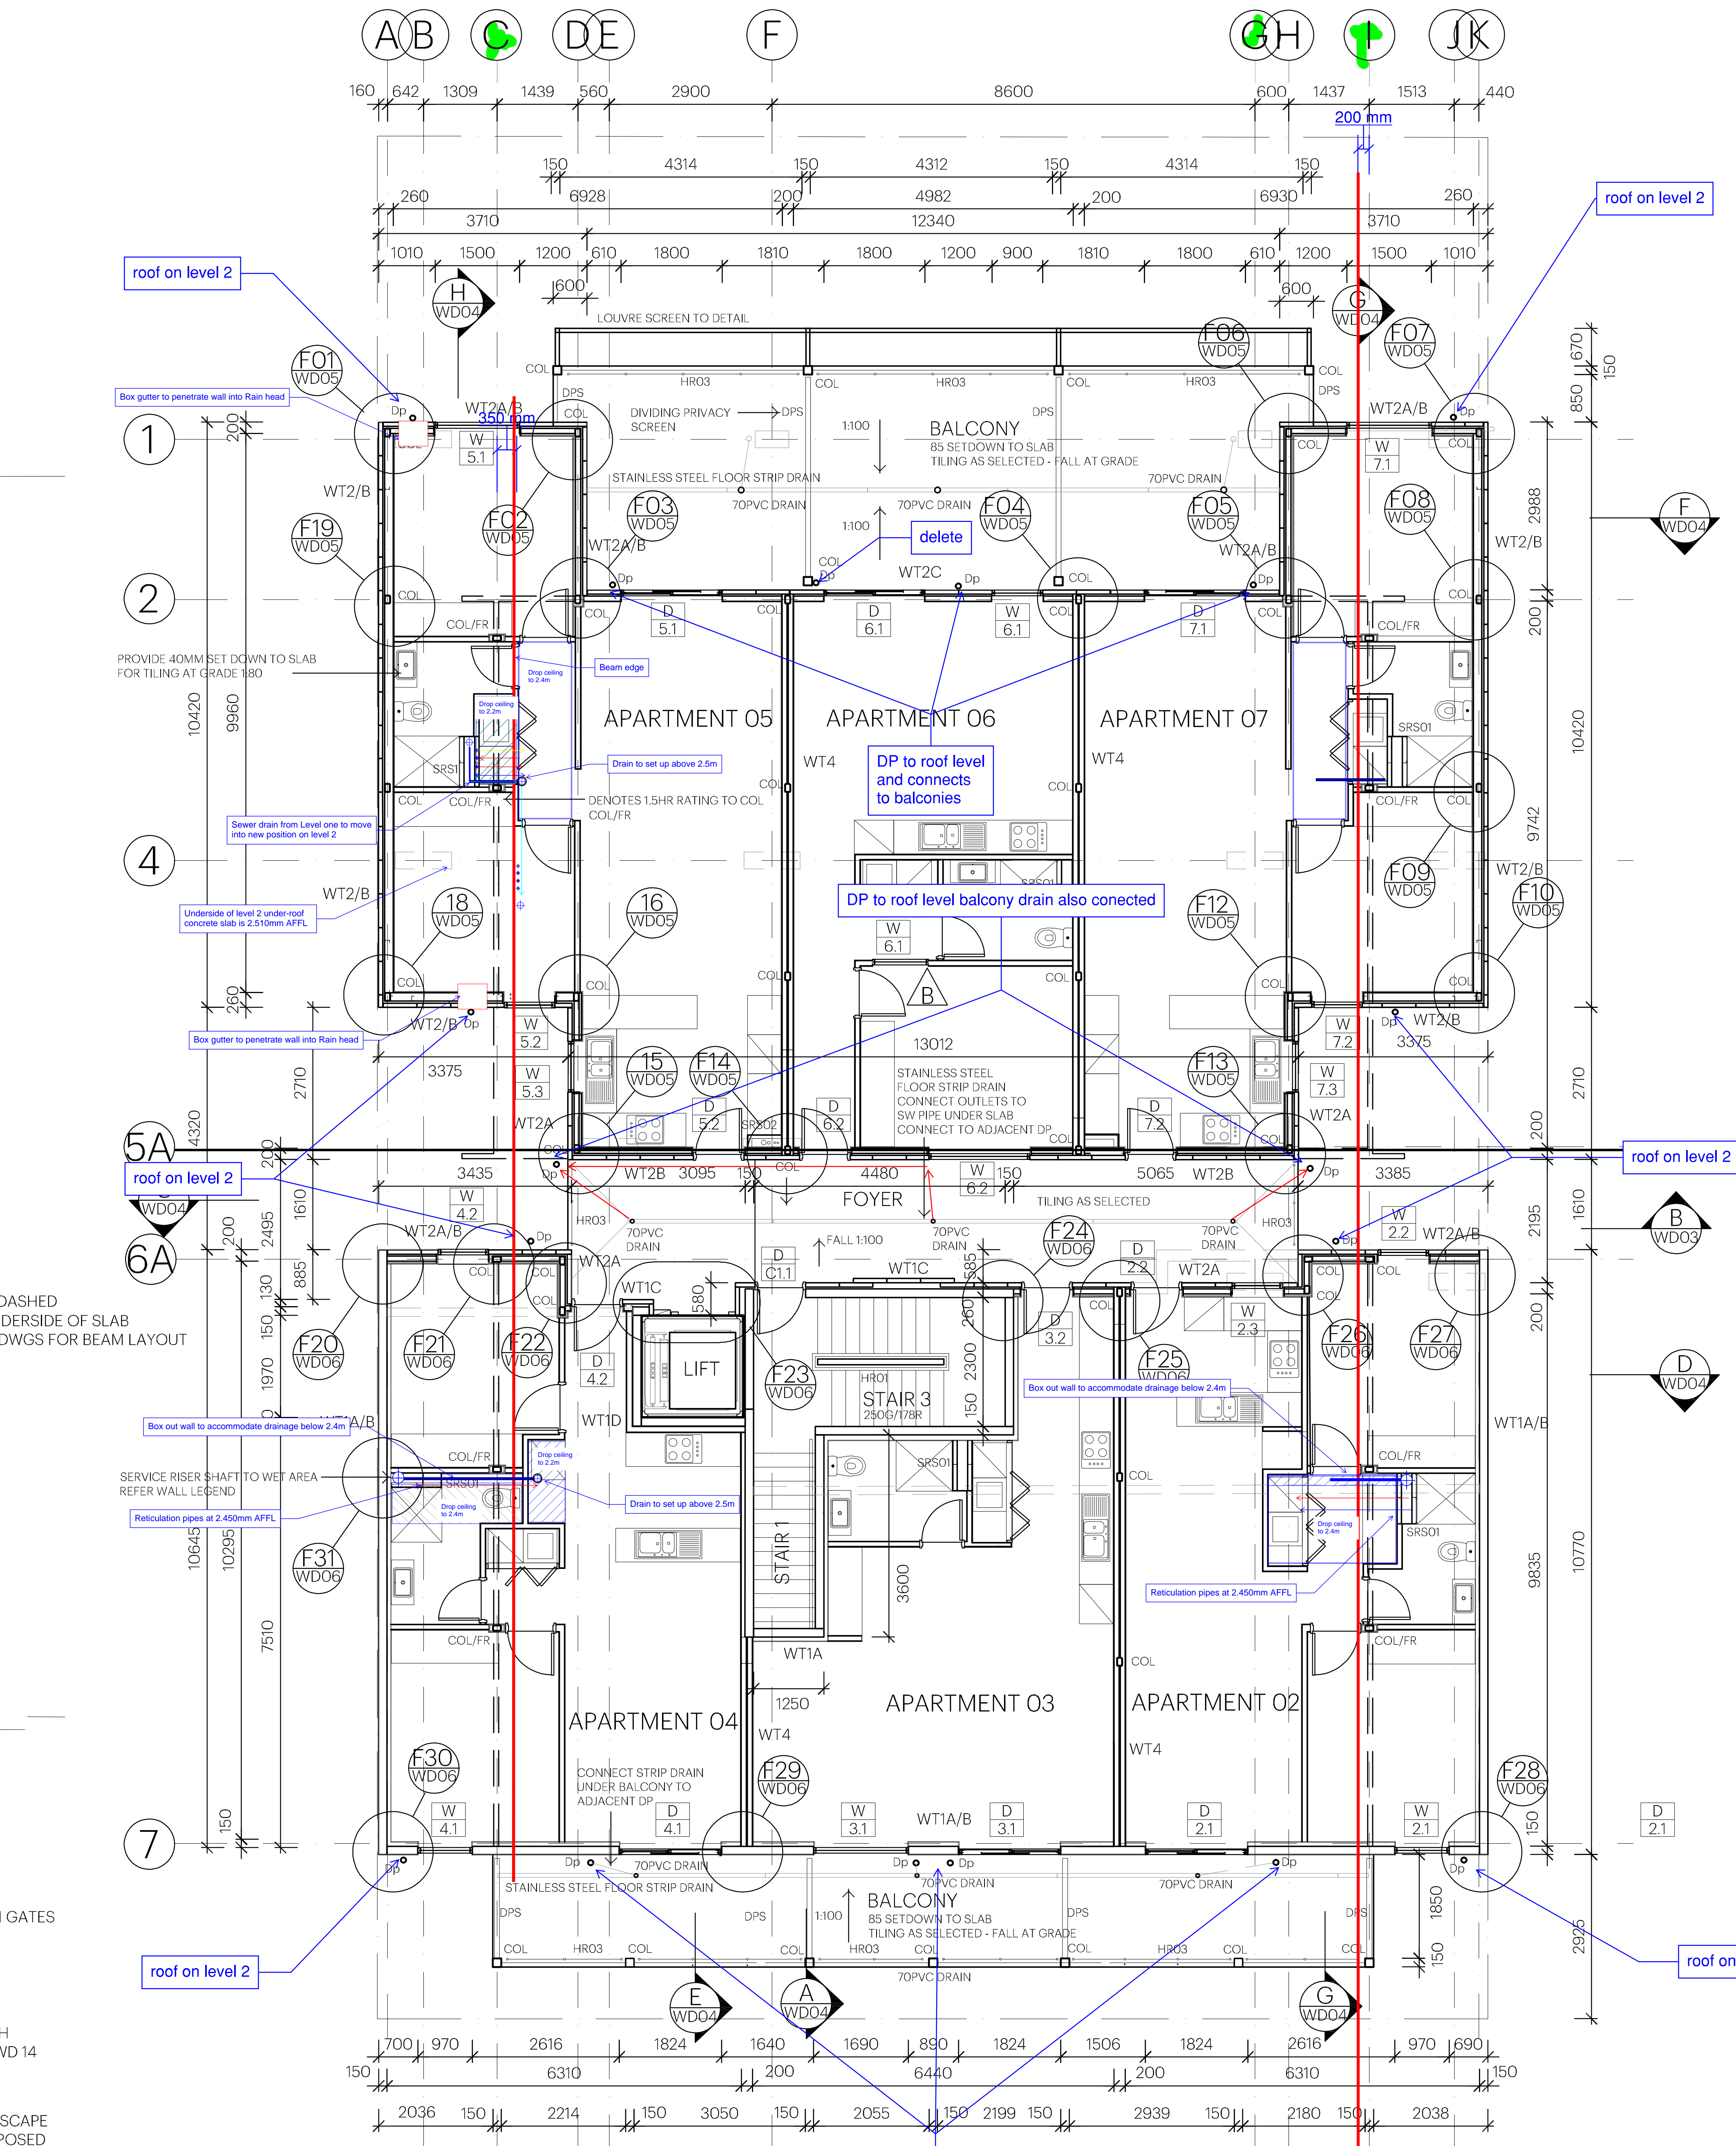

FIRST FLOOR PLAN
SCALE 1:100

NOTE
REFER ENGINEERS DRAWINGS S200 / S201 FOR EXTENT OF DIAGONAL BRACING TO WALLS
WALLS TO BE FRAMED ABOVE AND BELOW SHS BRACE.