



APARTMENT 10
SCALE 1:100

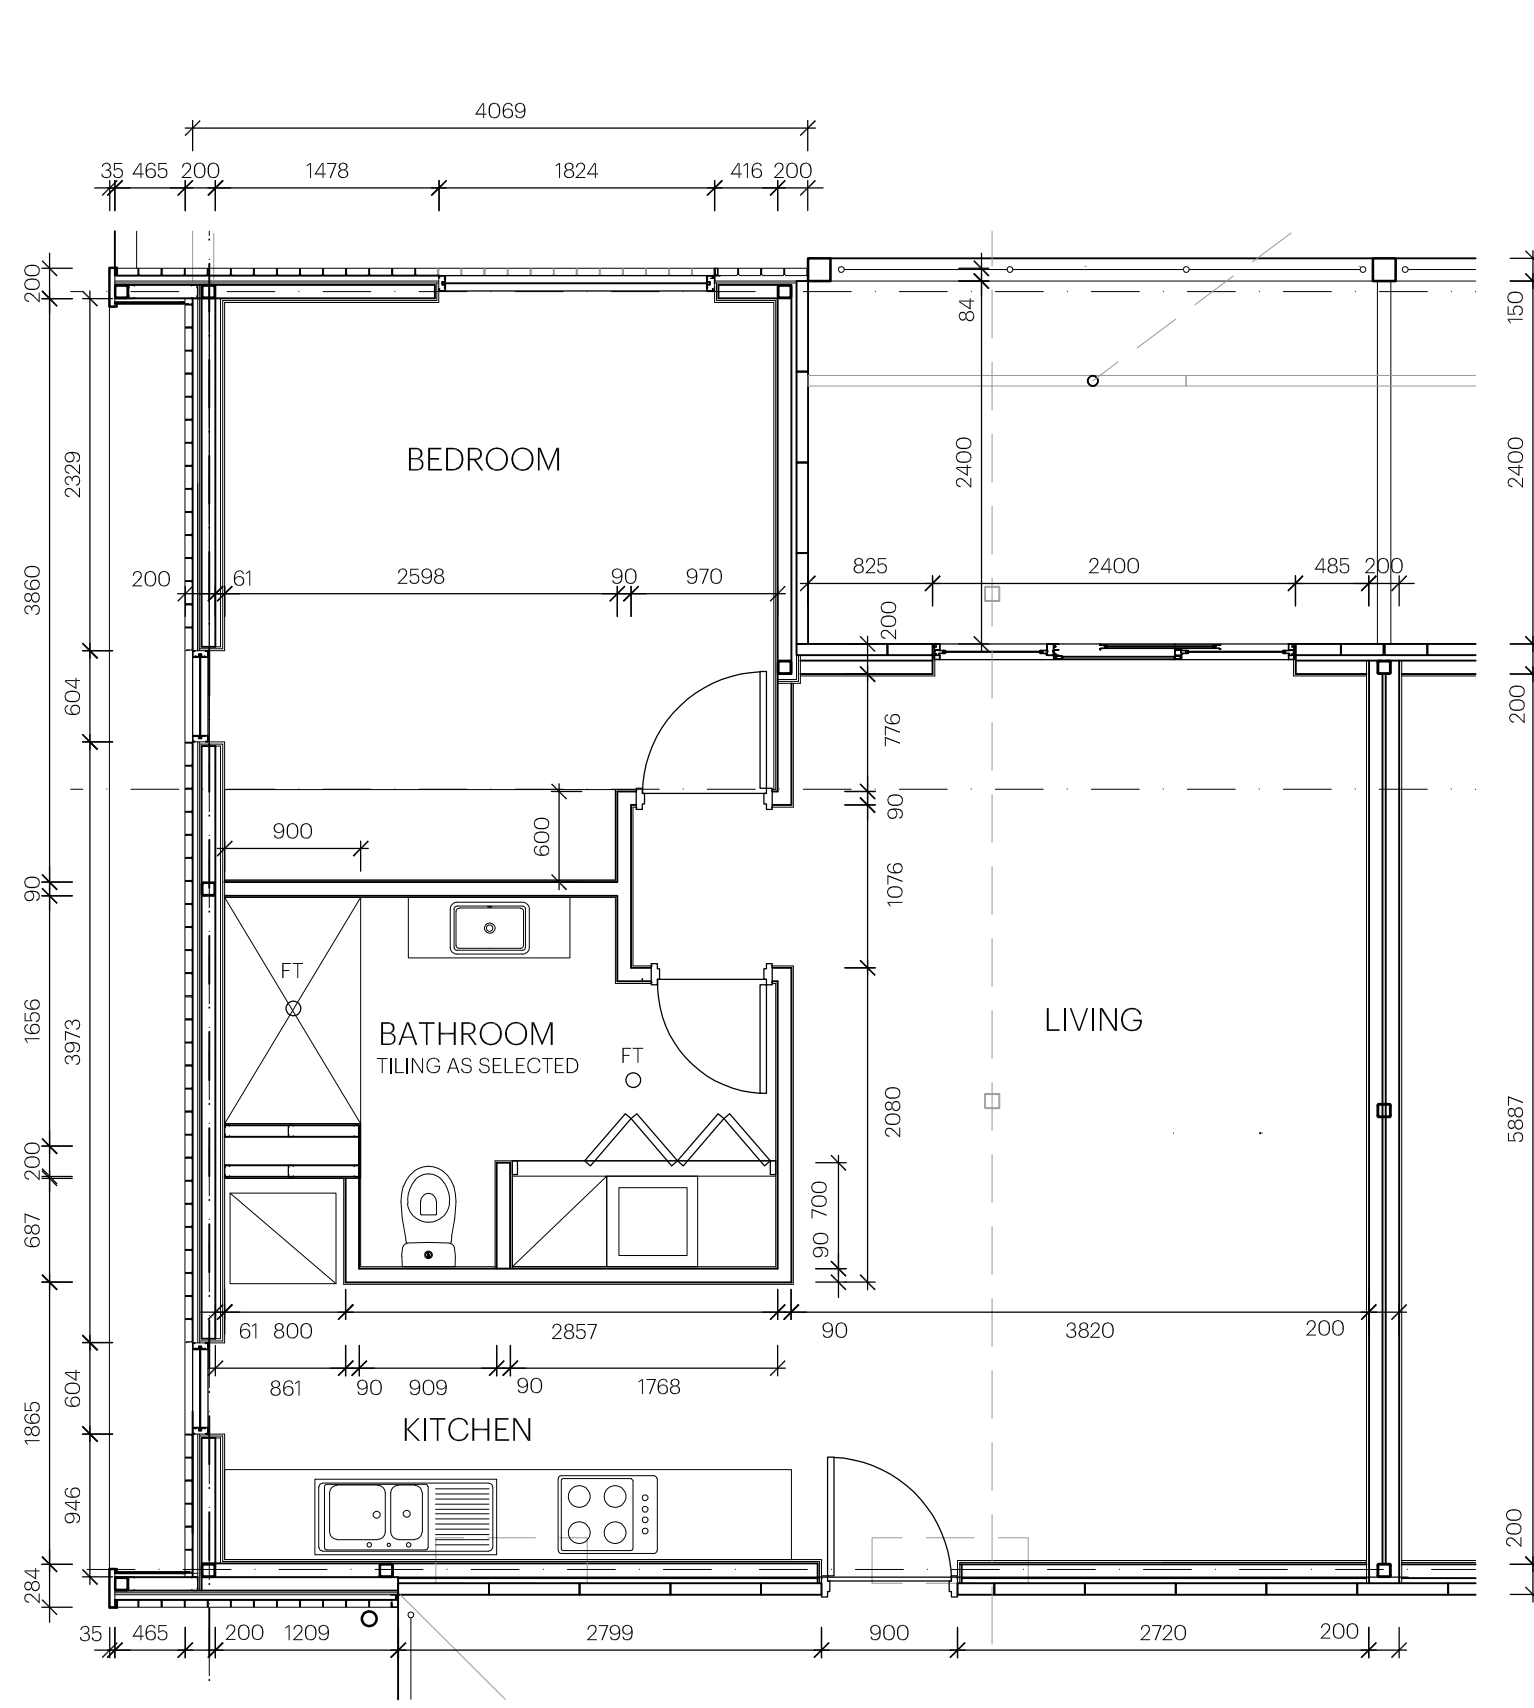

APARTMENT 16
SCALE 1:100

APARTMENT 12
MIRROR IMAGE

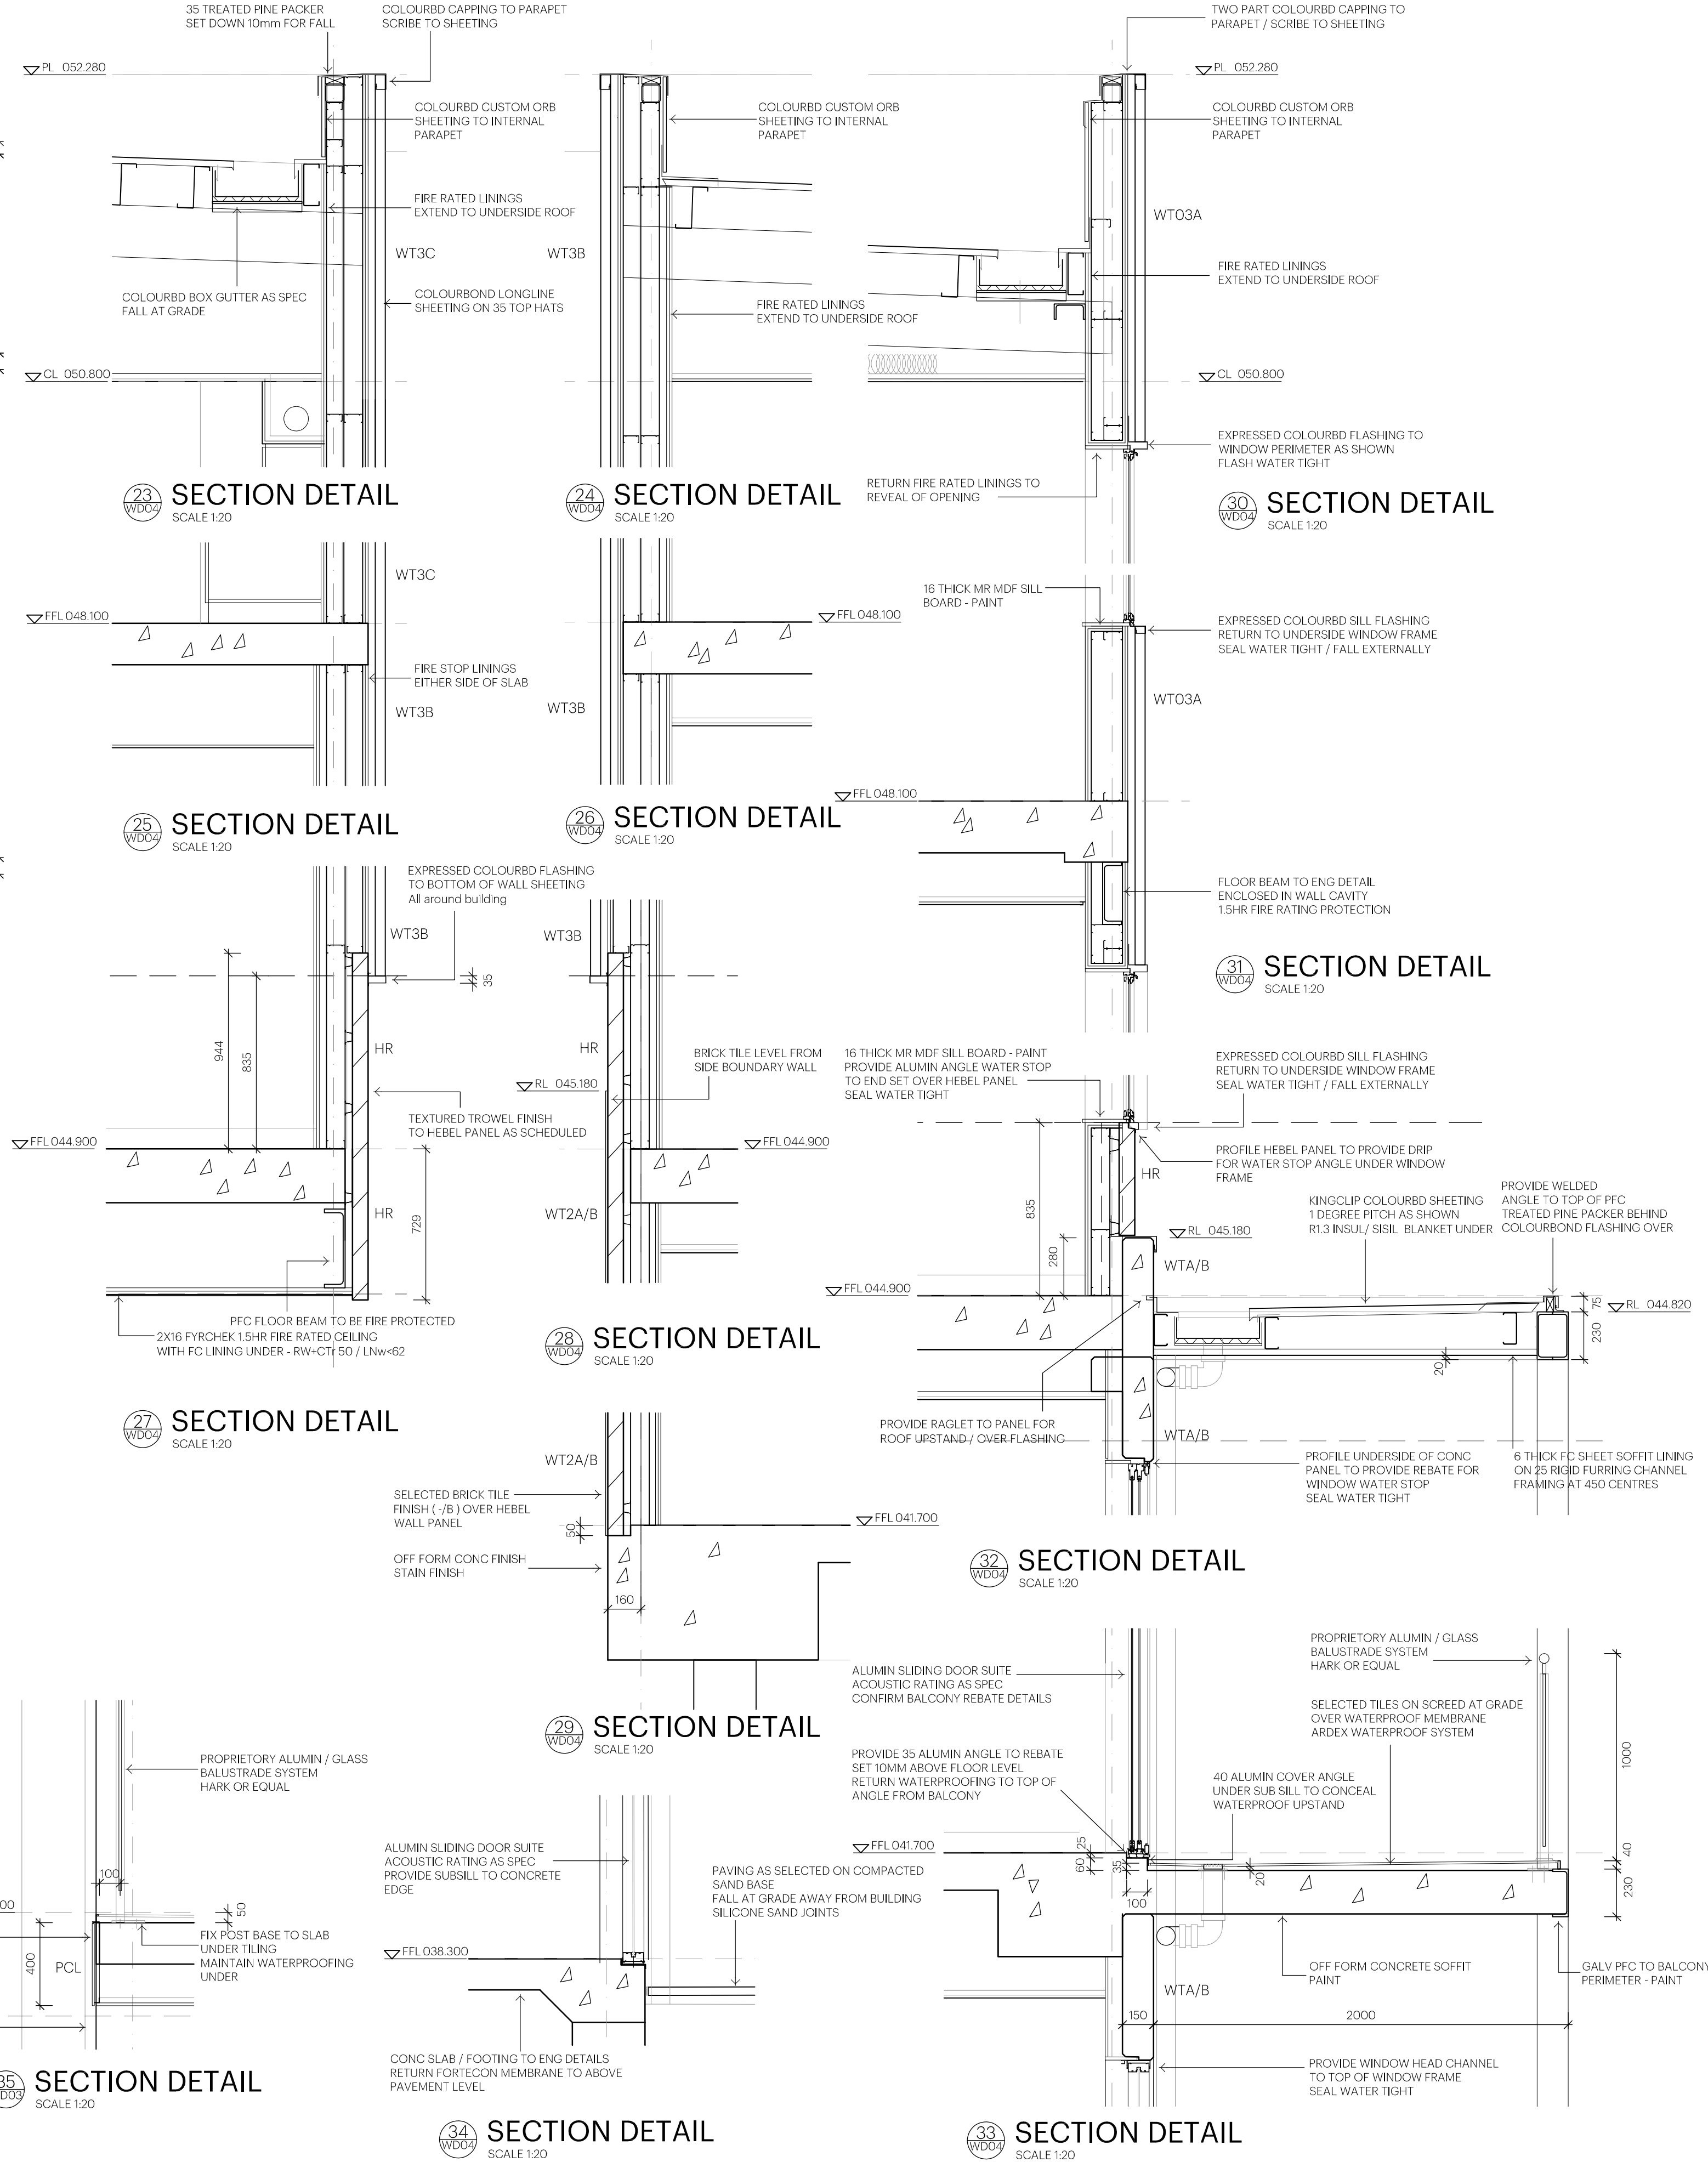

ISSUE:	CD	DATE ISSUED: MARCH 2017	D.A. PLAN: JC APR 2017
SHEET:	9 OF 14	DRAWN: GS	D.A. BUILD: JC AUG 2018
SCALE AT	A1 1:100	CHECKED: JC	TENDER: JC AUG 2018
FIRST ISSUED:	MAR 2017	CONST:	JC MAY 2019

DRAWING AMENDMENTS		
Rev	Date	Amendment
-	JULY 2017	CERTIFICATION
A	JULY 2017	DETAIL 35 ADDED / DIMS APRT 15
T1	AUG 2018	FOR TENDER
1	MAY 2019	FOR CONSTRUCTION

CONSTRUCTION
DATED 21/05/19

PROJECT
NEW APARTMENTS
168 PROSPECT ROAD PROSPECT SA
FOR MICHAEL CALABRO

CLIENT
MICHAEL CALABRO

DRAWING TITLE
APARTMENT FLOOR PLANS

DRAWING NUMBER
901-321-09

REVISION
1