




ENTRY / APARTMENT 01
SCALE 1:100

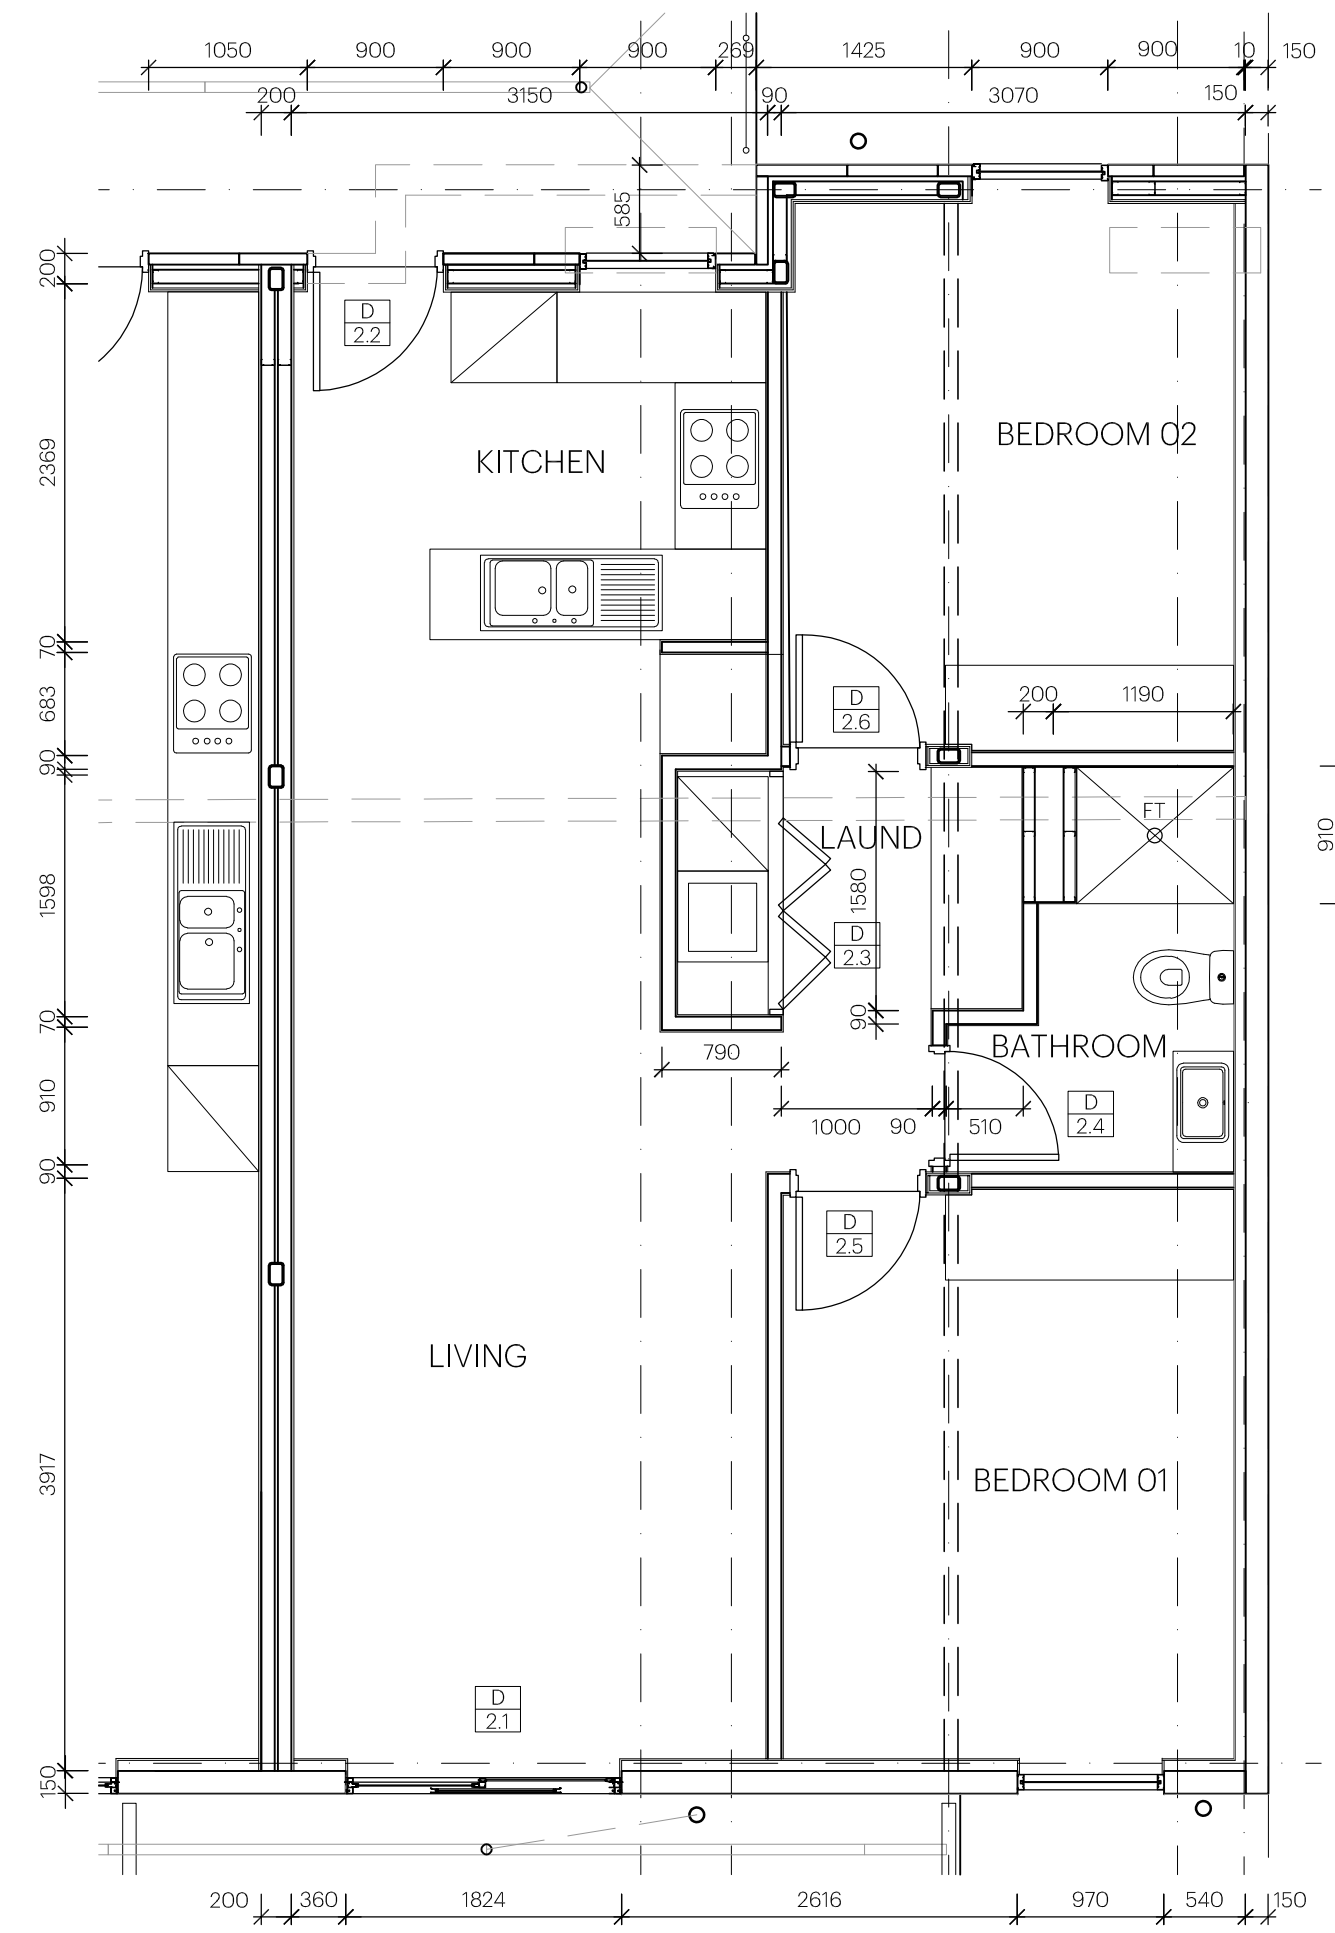


APARTMENT 02
SCALE 1:100

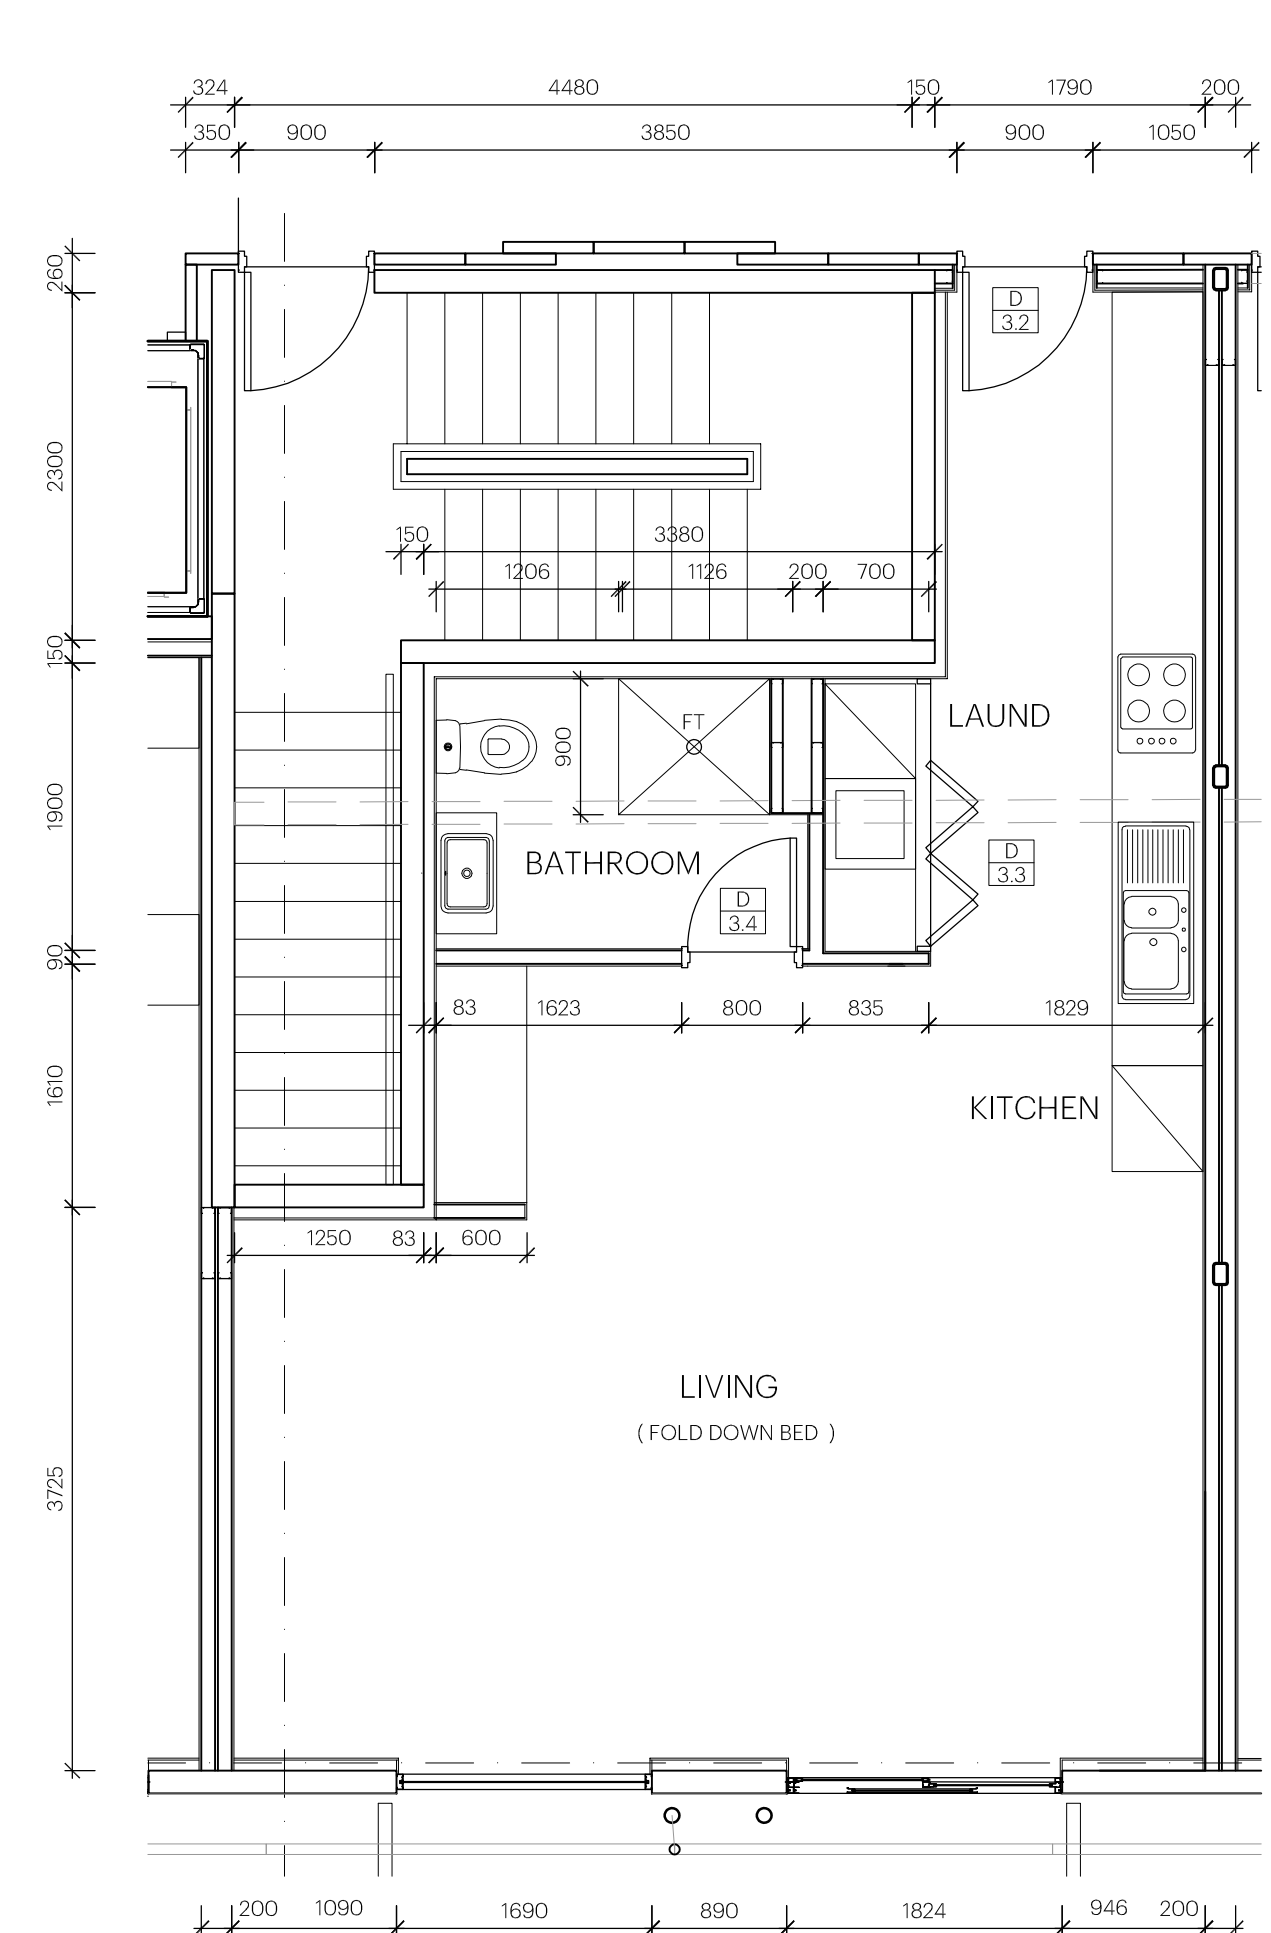


APARTMENT 03
SCALE 1:100

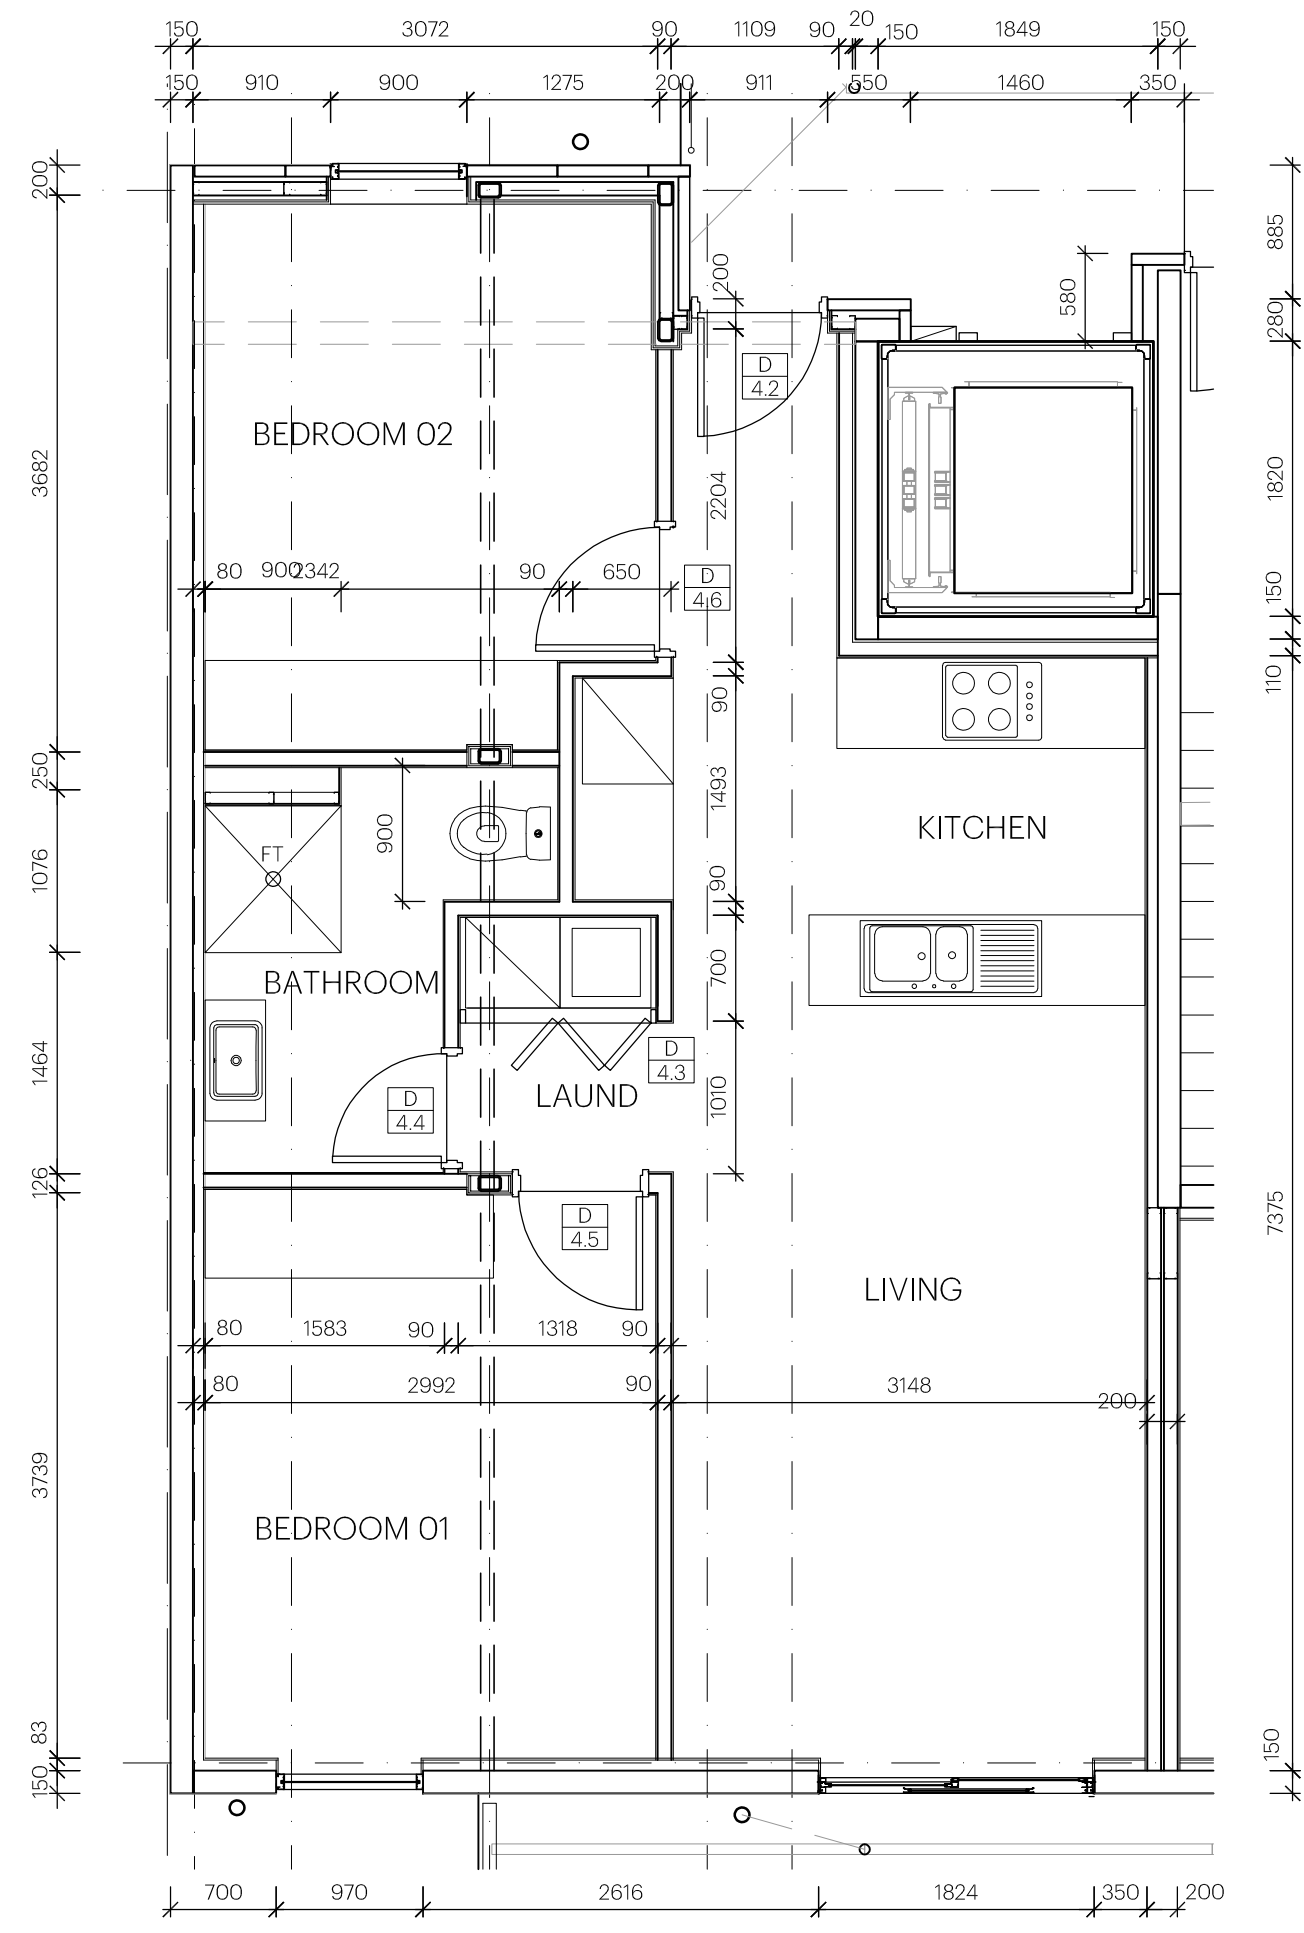


APARTMENT 04
SCALE 1:100

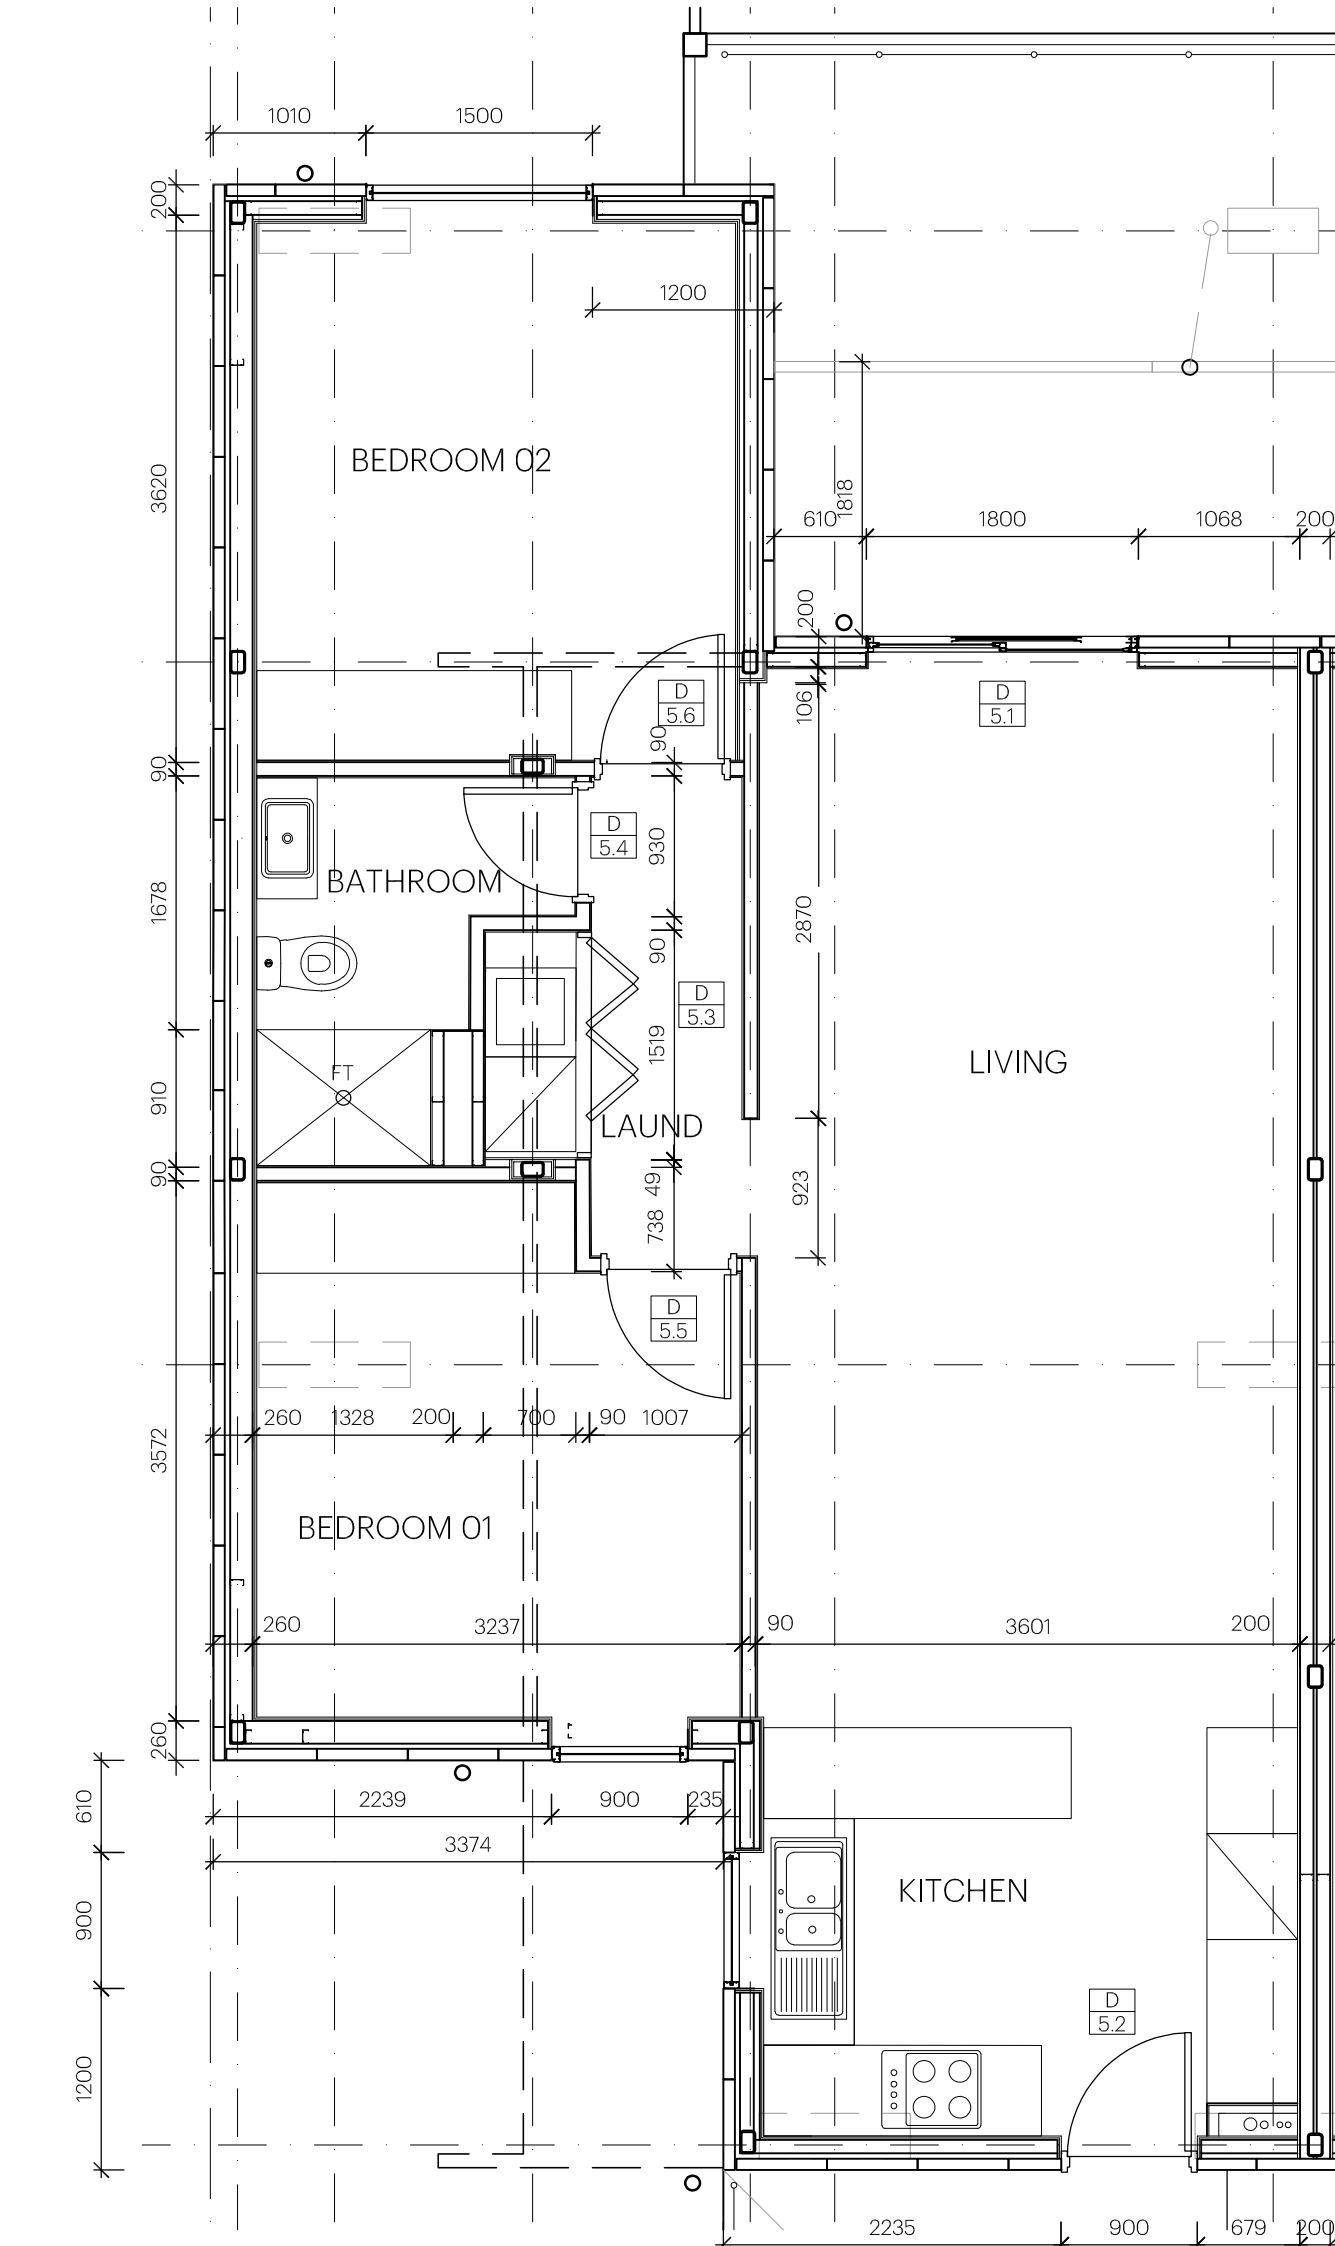

APARTMENT 05
SCALE 1:100

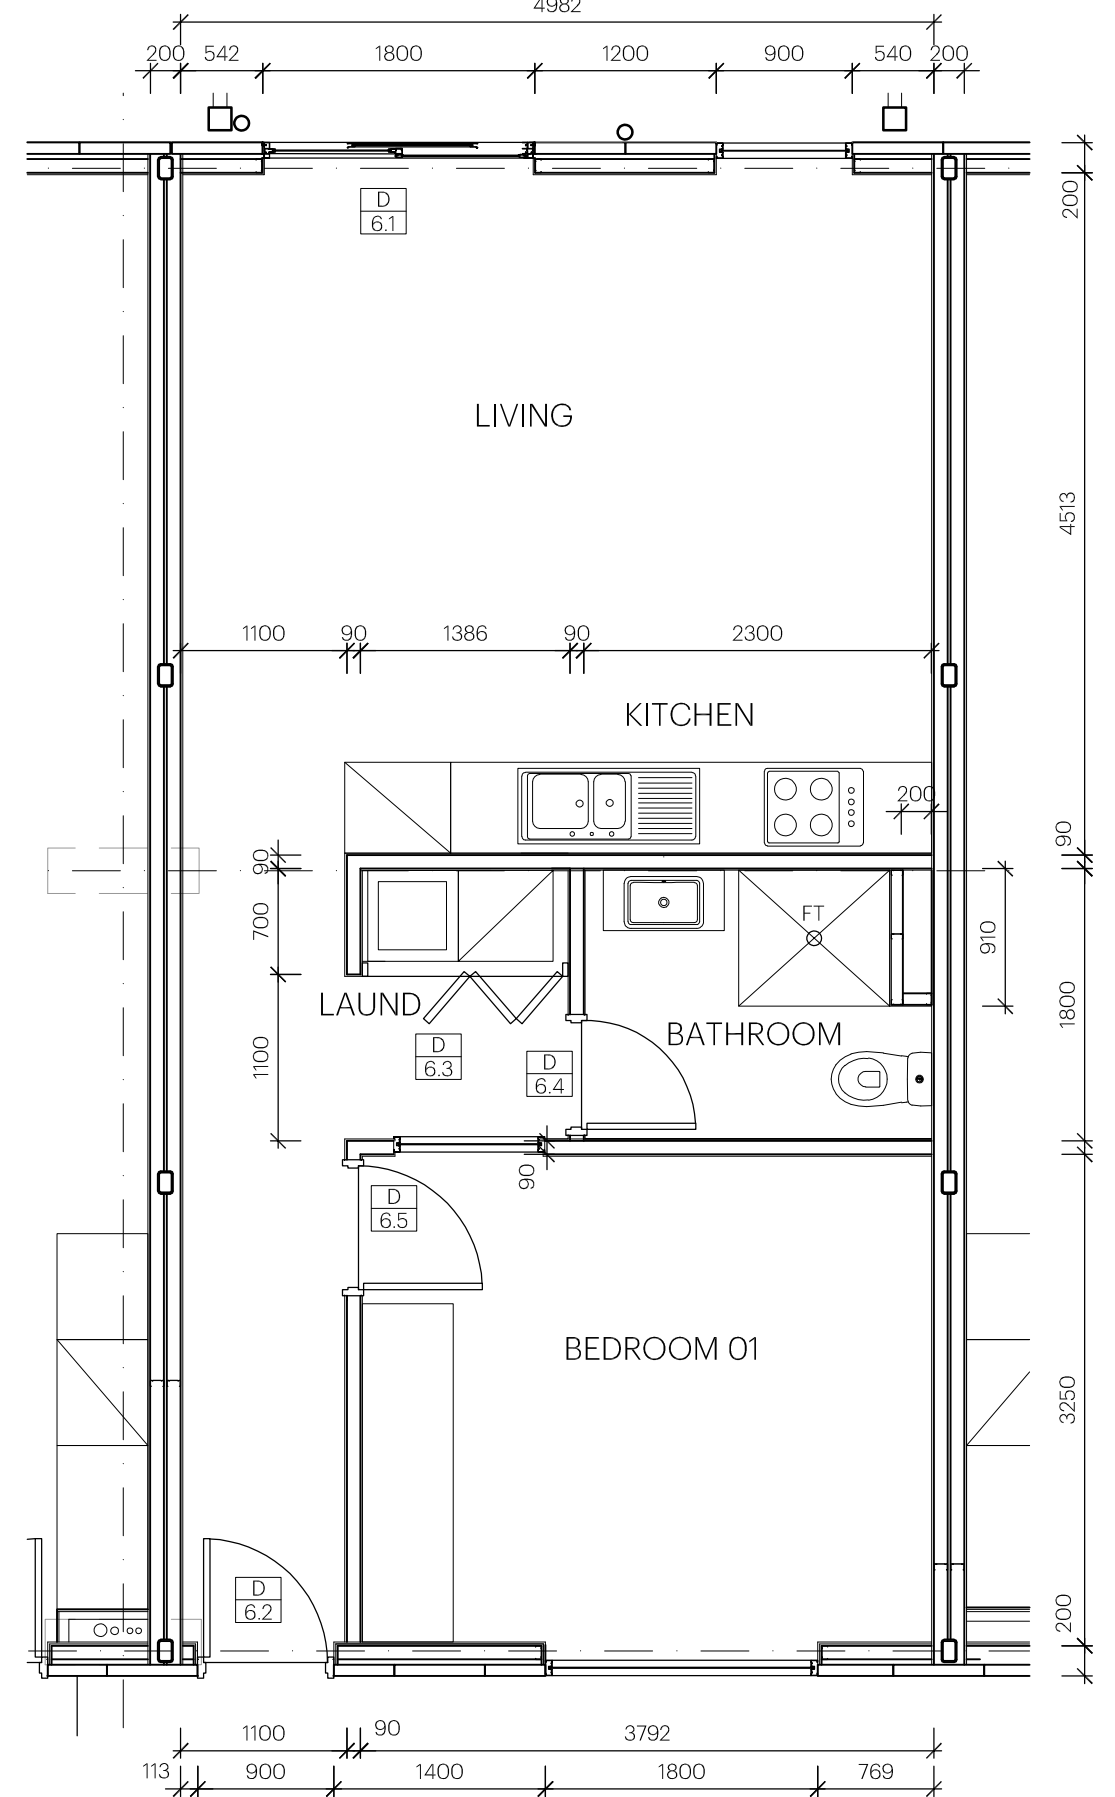


APARTMENT 06
SCALE 1:100

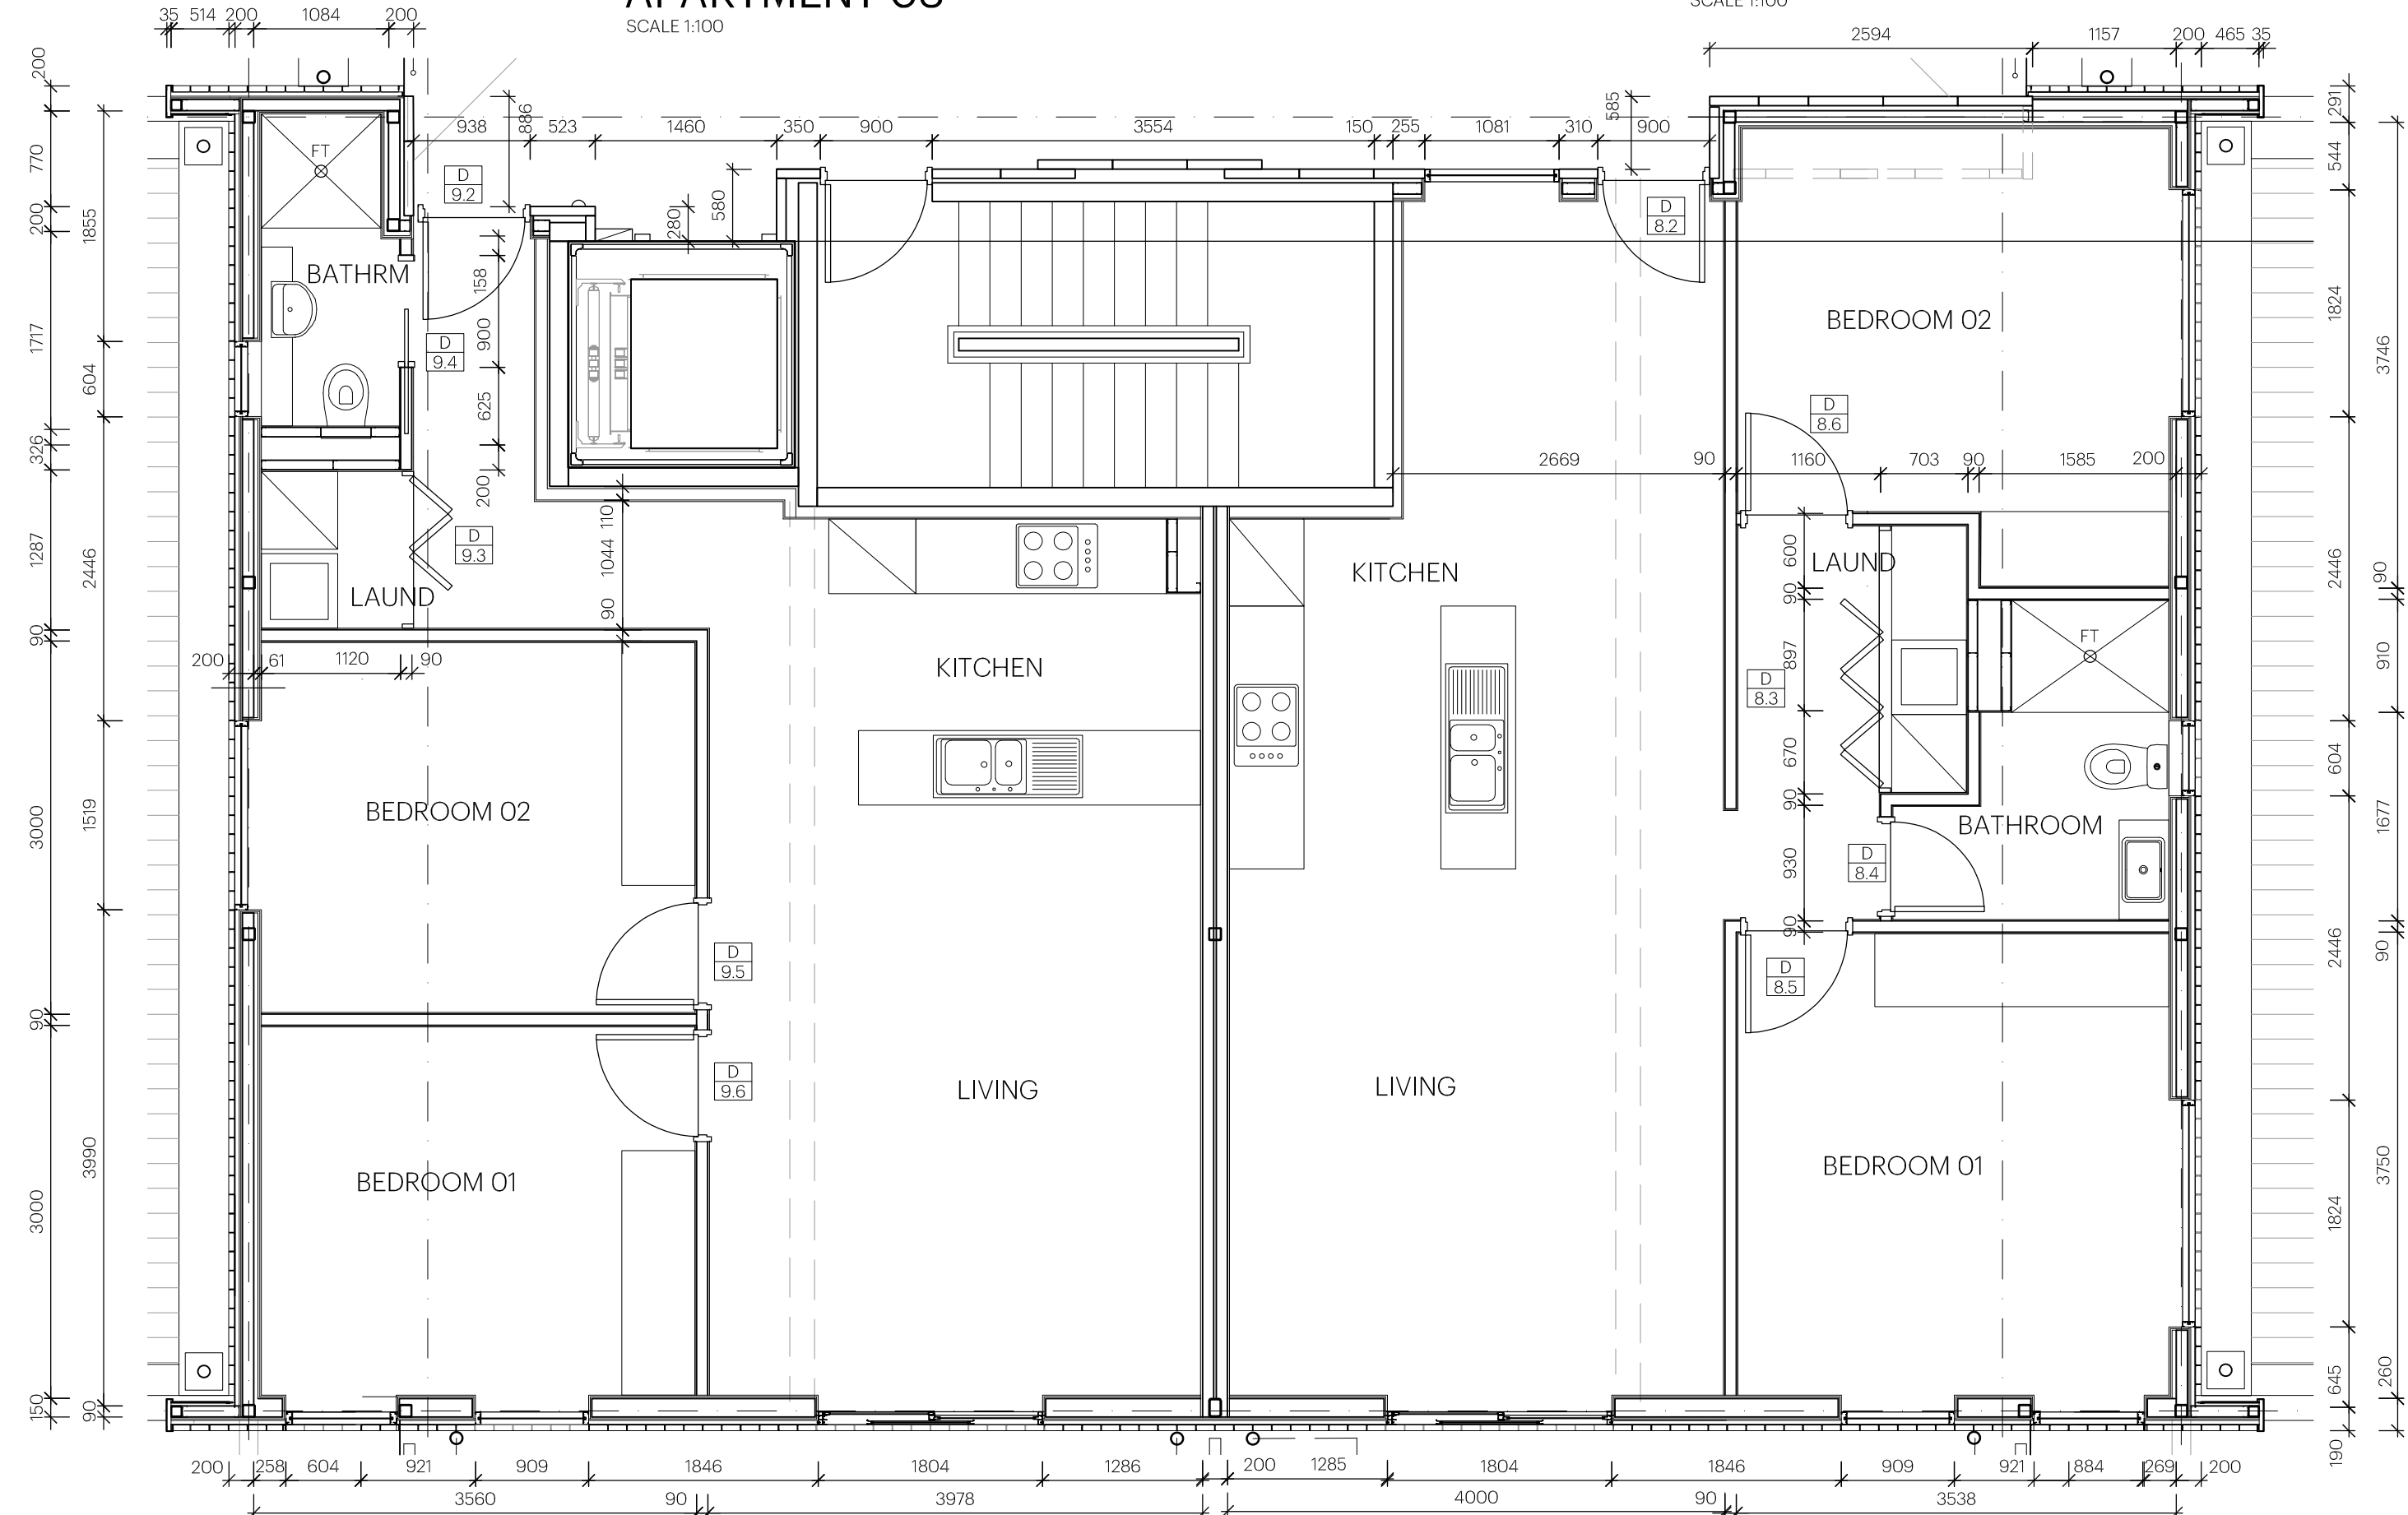


APARTMENT 07
MIRROR IMAGE

APARTMENT 08 / 13
SCALE 1:100

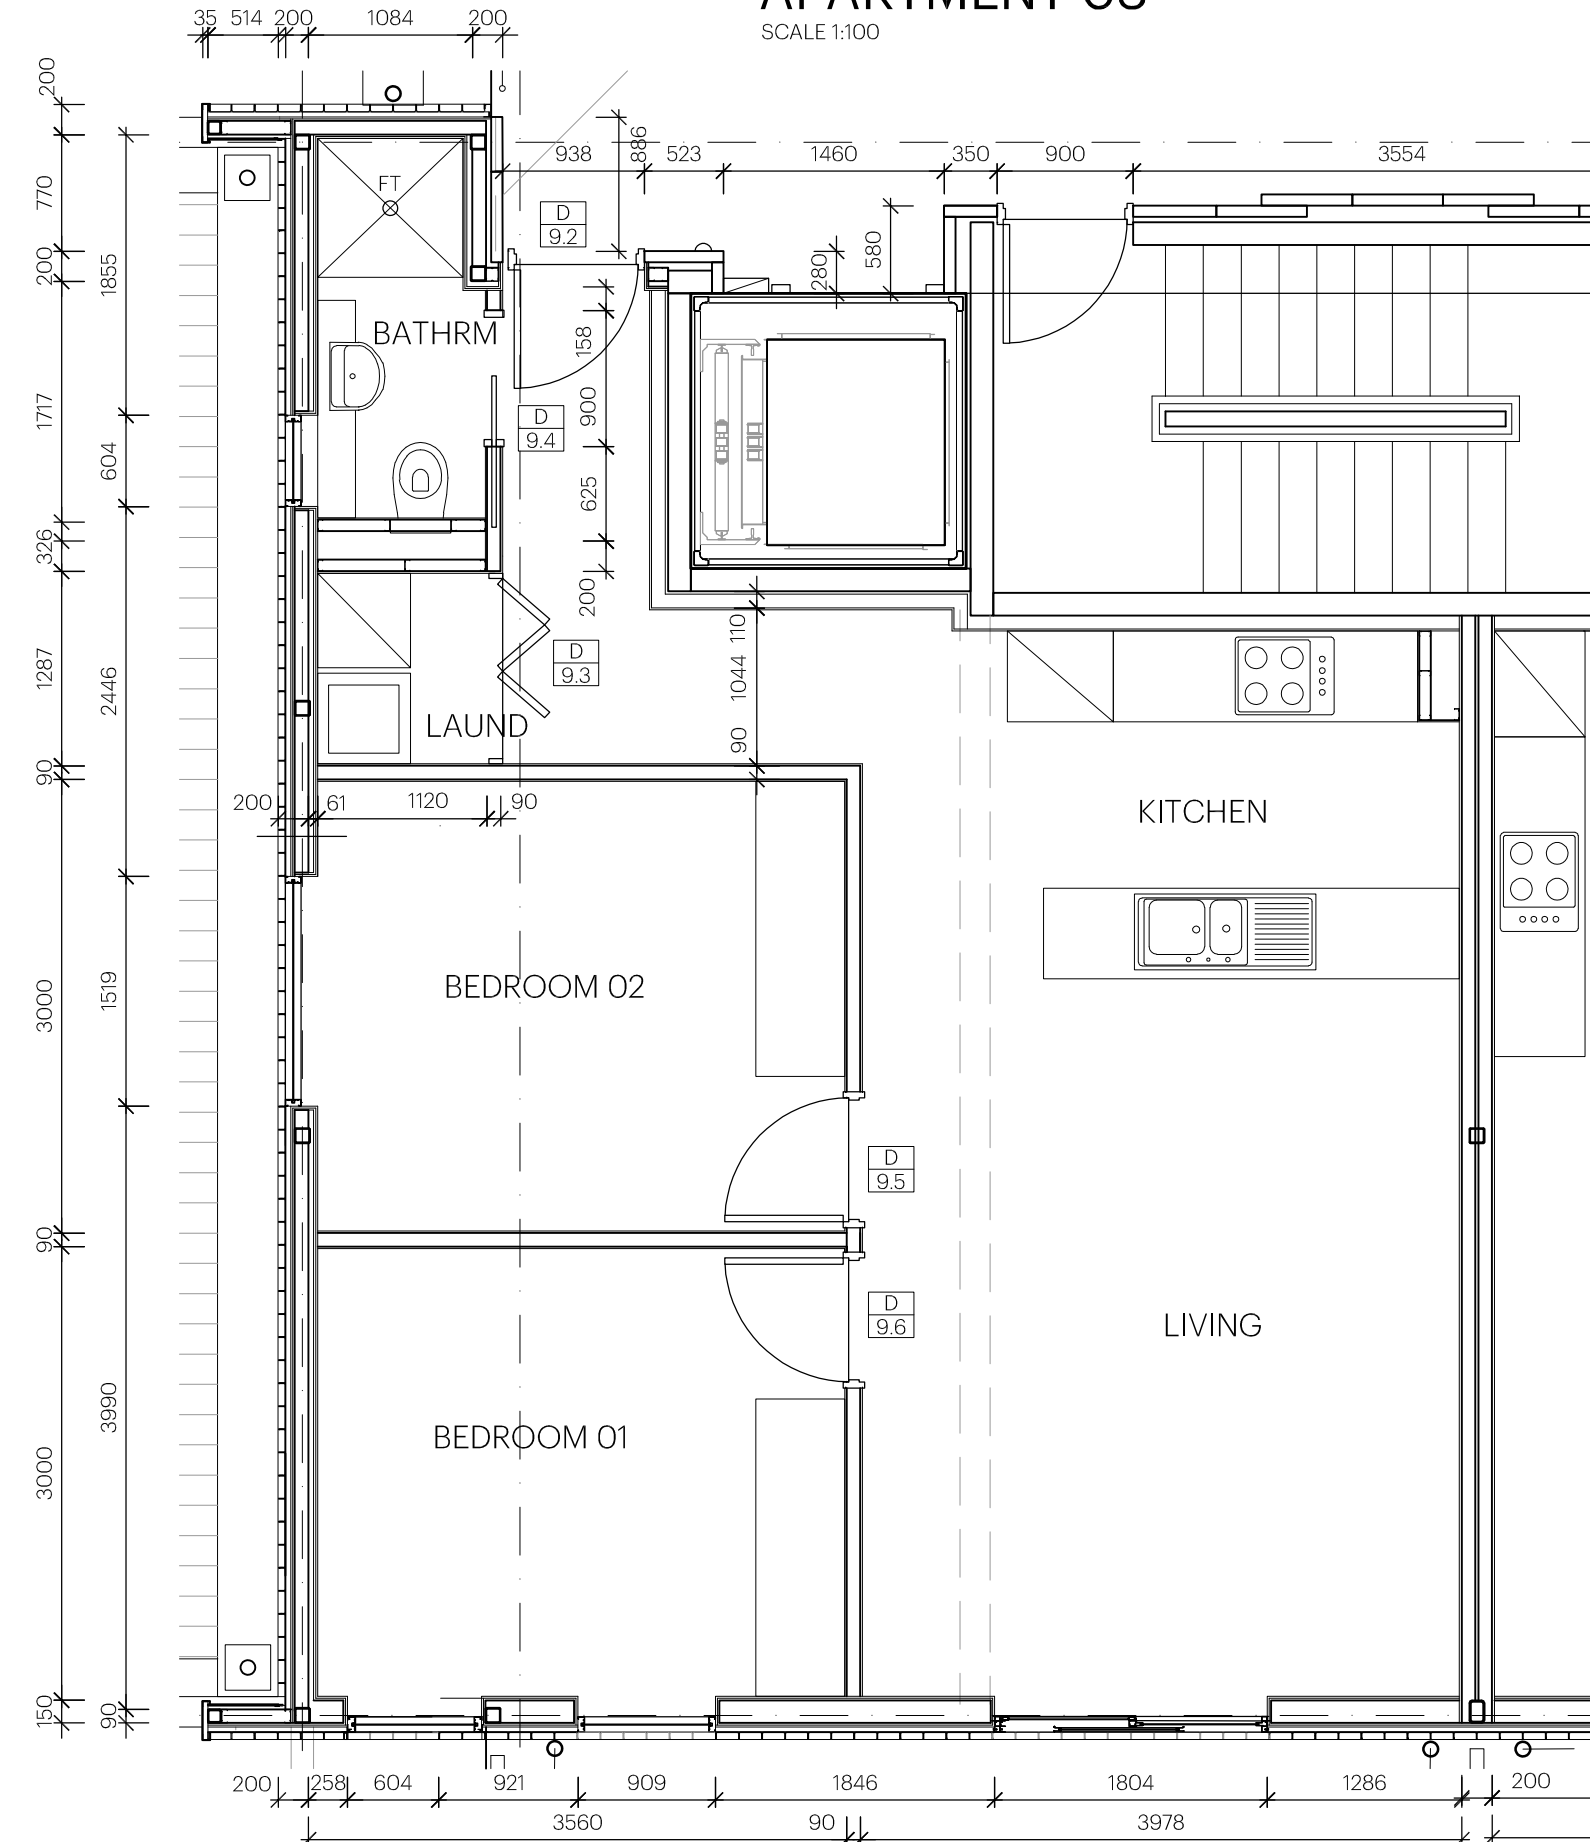

APARTMENT 09 / 14
SCALE 1:100

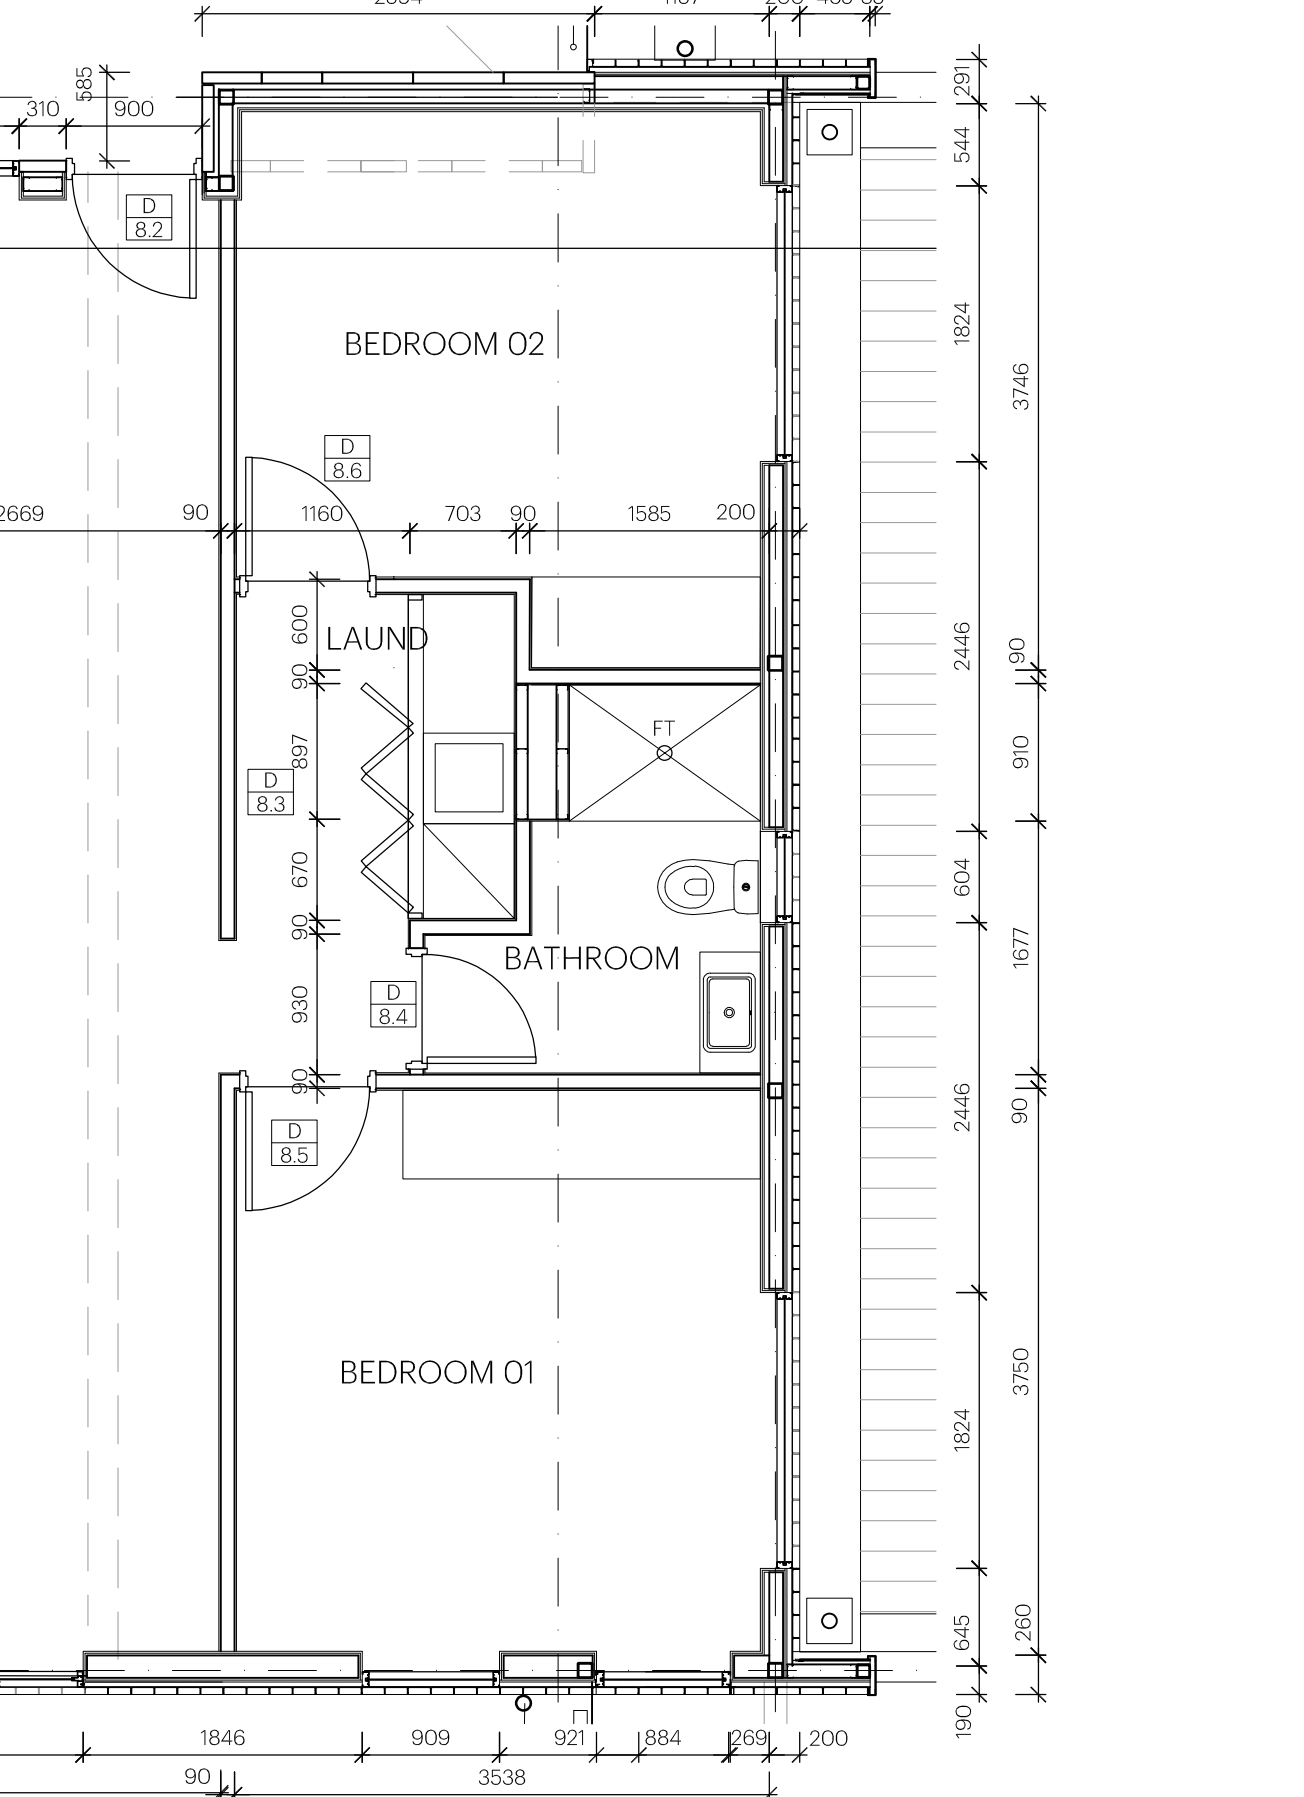

APARTMENT 10
SCALE 1:100



© 2017 \ Copyright of these drawings is vested in Studio Nine Architects. All dimensions shall be checked on site. Any discrepancies shall be reported to the Architect for clarification. Written dimensions shall take precedence over scaled dimensions. These drawings shall be read in conjunction with all associated Specifications, documents and reports.

9 King William Street
Kent Town SA 5067
Australia

T — +61 8 8132 3999
F — +61 8 8363 7499

hello@studionine.net.au
studionine.net.au

ISSUE:	CD	DATE ISSUED:	MARCH 2017	D.A. PLAN:	JC	APR 2017
SHEET:	10 OF 14	DRAWN:	GS	D.A. BUILD:	JC	AUG 2018
SCALE AT	A1 1:100	CHECKED:	JC	TENDER:	JC	AUG 2018
FIRST ISSUED:	MAR 2017	CONST:	JC	MAY 2019		

Rev	Date	Amendment
A	JULY 2017	CERTIFICATION
T1	JULY 2017	DOOR NOS ADDED / DIMS APT 9
1	AUG 2018	FOR TENDER
	MAY 2019	FOR CONSTRUCTION

CONSTRUCTION
DATED 21/05/19



PROJECT
NEW APARTMENTS
168 PROSPECT ROAD PROSPECT SA
FOR MICHAEL CALABRO

CLIENT
MICHAEL CALABRO

DRAWING TITLE
APARTMENT FLOOR PLANS

DRAWING NUMBER
901-321-WD10

REVISION
1