
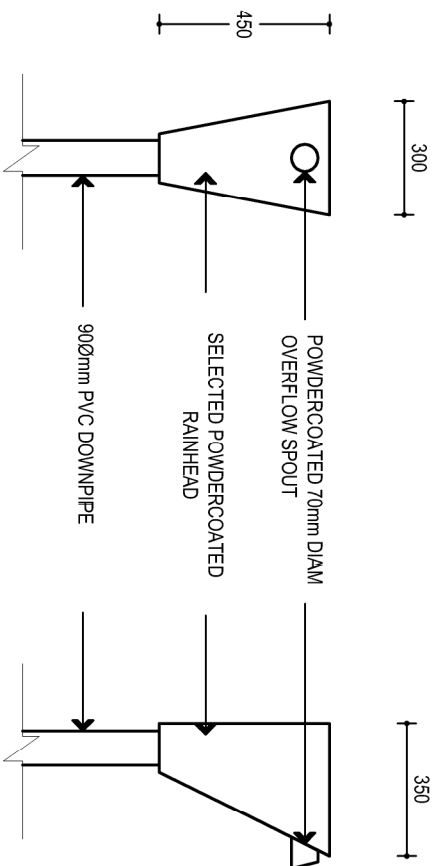



ROOF DRAINAGE PLAN

DWELLINGS 1-5 SCALE 1:100
TO BE READ IN CONJUNCTION WITH GROUND & UPPER FLOOR PLANS

- STORM WATER LEGEND
- DP - DENOTES 800 UPVC STORM WATER GRADE DOWN PIPE
 - CDP - DENOTES 800 UPVC STORM WATER GRADE CONCEALED DOWN PIPE AS DETAILED
 - DPS - DENOTES 900 UPVC STORM WATER GRADE DOWN PIPE WITH SPREADER
 - RWH - DENOTES 800 PVC STORM WATER GRADE DOWN PIPE CONNECTED TO RAINWATER HEAD
- NOTE: ALL DP SIZES, LOCATIONS AND BOX GUTTER SIZES TO BE CONFIRMED BY ENG.

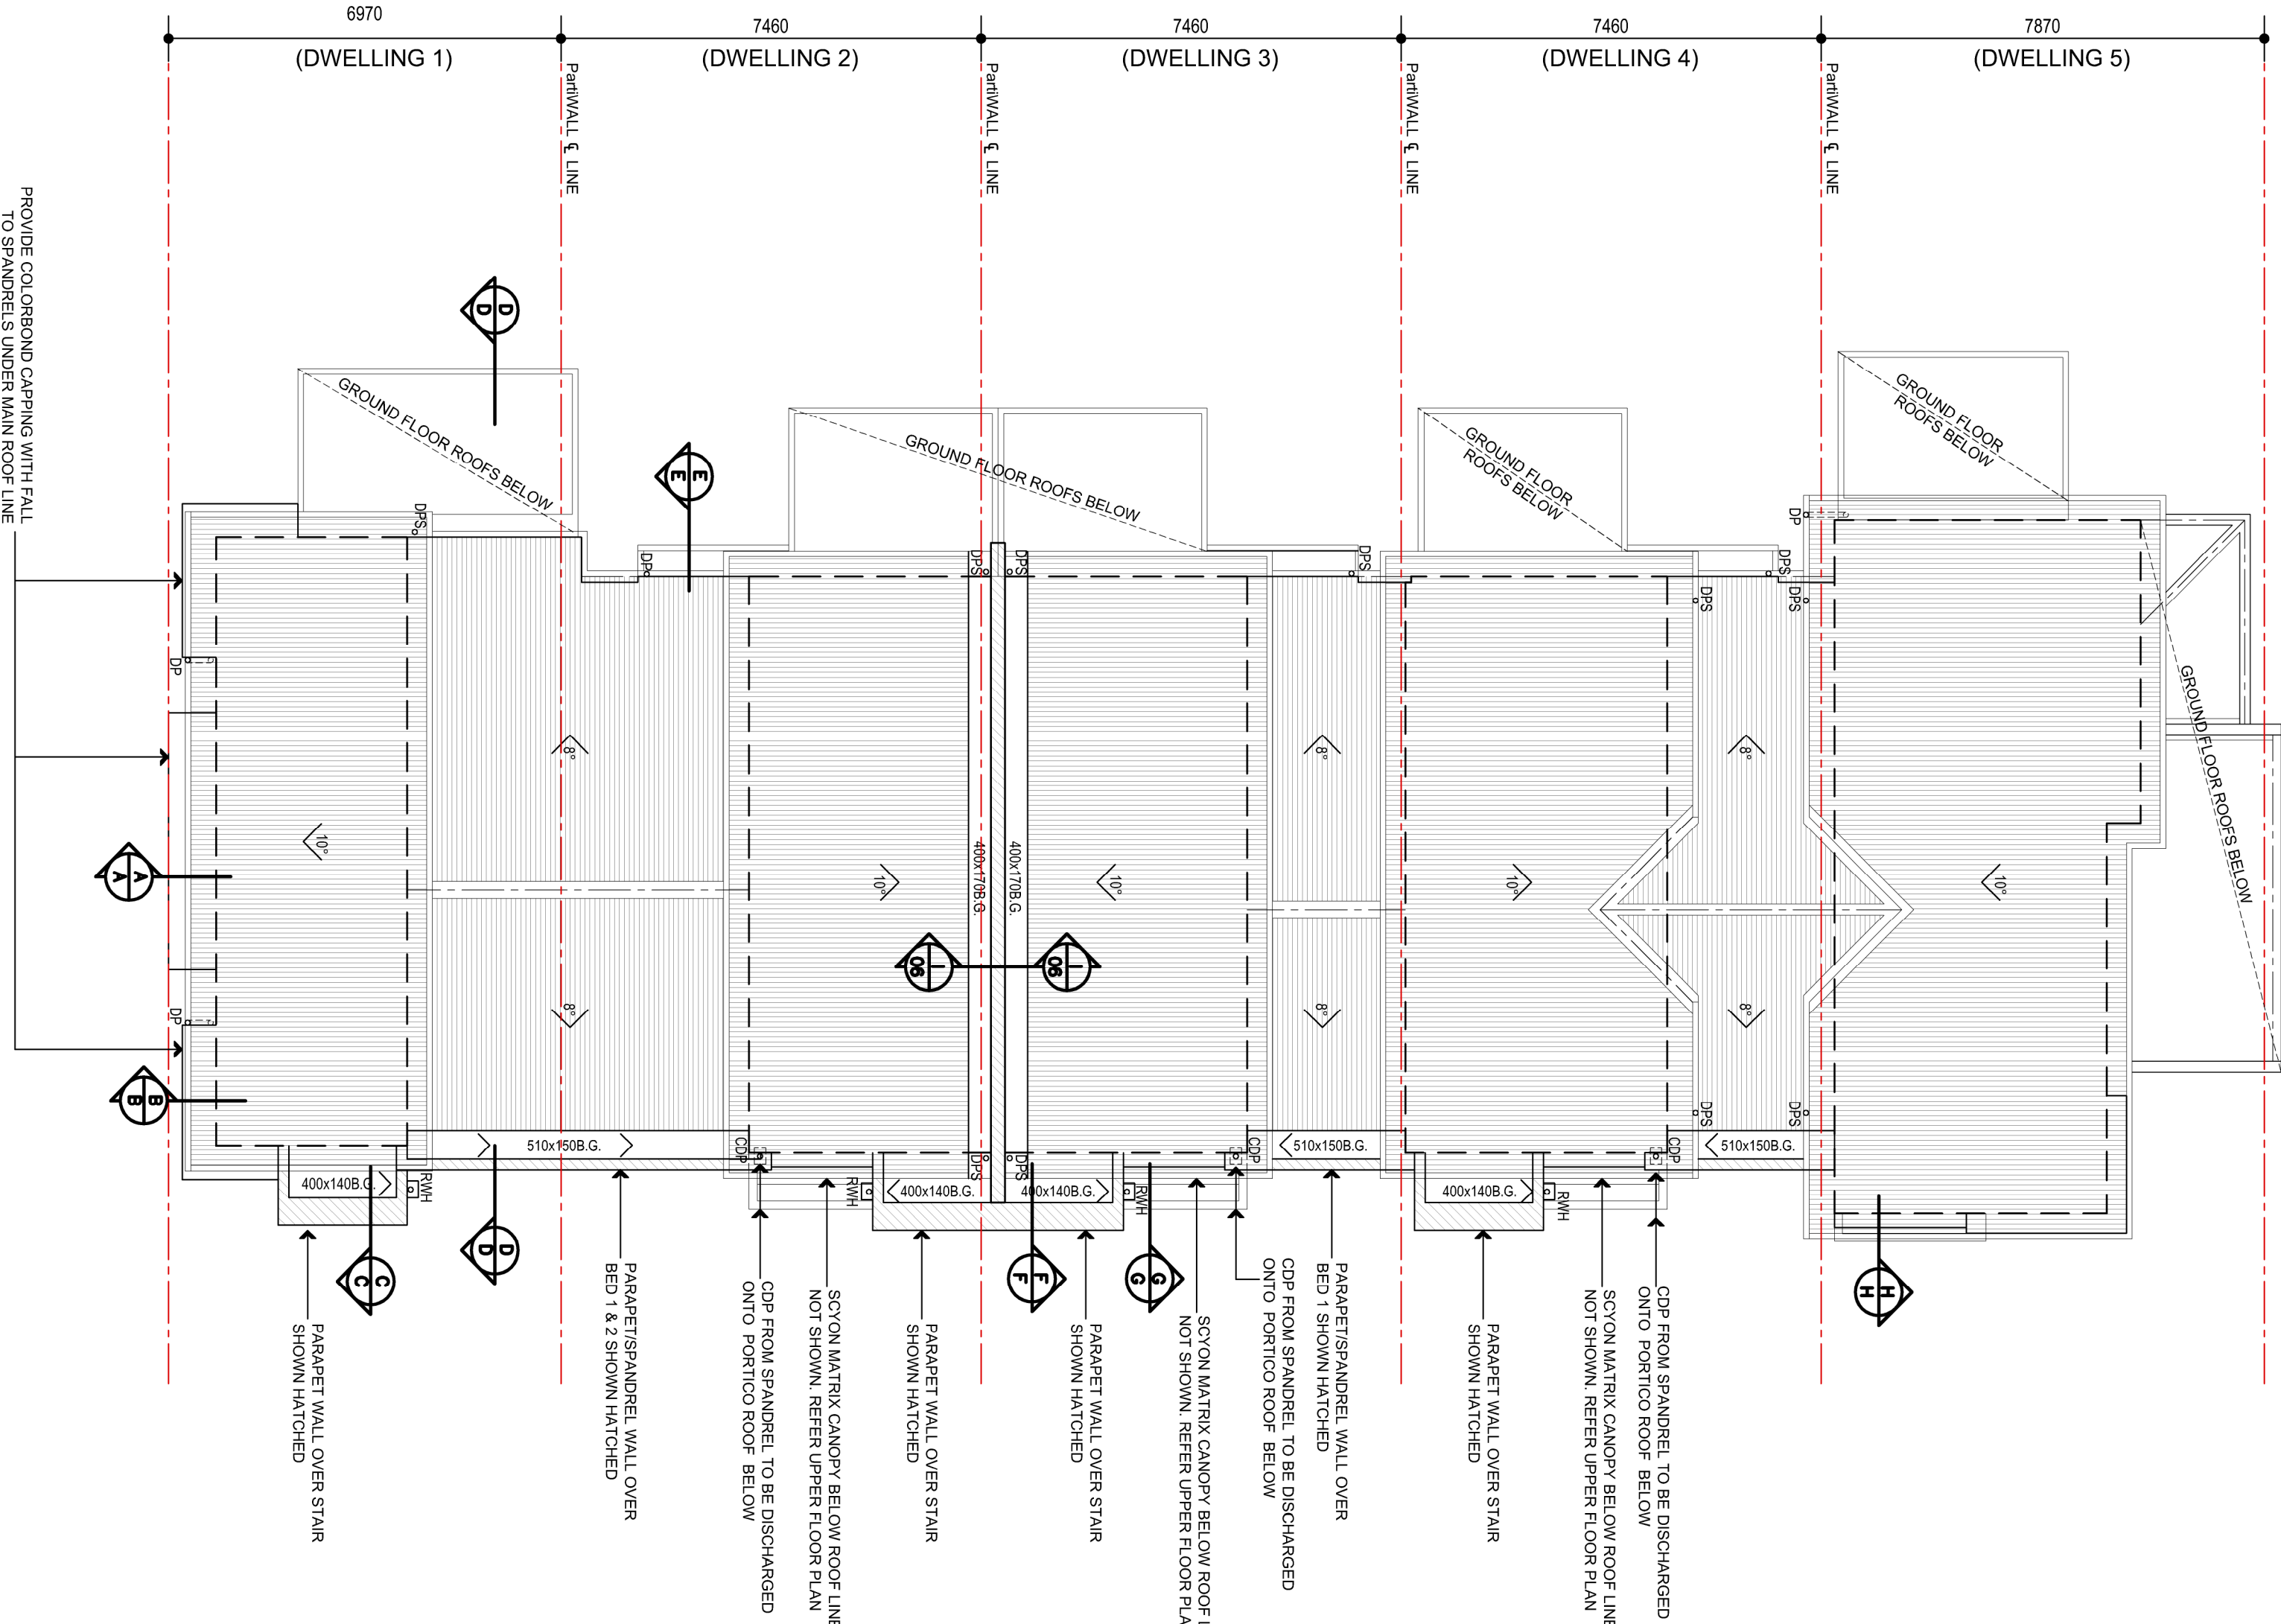

FRONT & SIDE ELEVATION
SCALE 1:20

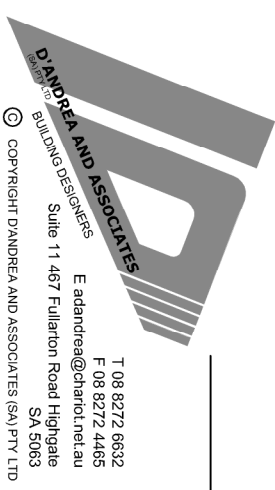

5 TWO STOREY DWELLINGS
AT 541 ANZAC HWY GLENELG EAST
FOR: WP PROPERTY GROUP

ARCHITECTURAL DRAWINGS TO BE READ IN CONJUNCTION WITH SPECIFICATION, SECTION & BDA. ALL DIMENSIONS AND LEVELS TO BE COVERED PRIOR TO THE COMMENCEMENT OF WORK. ANY DISCREPANCY TO BE REPORTED TO THE OFFICE IMMEDIATELY.

PRELIMINARY PLAN FOR CONFIRMATION	
PLANNING APPLICATION	<input type="checkbox"/>
BUILDING APPLICATION	<input checked="" type="checkbox"/>
DATE:	15-06-2011
DESIGN:	SHEET
SCALE:	SCALE

AMENDMENTS:	
REVISION	COMMENTS

ROOF DRAINAGE
PLAN
A - 08
FOR CERTIFICATION