


SECOND FLOOR PLAN
SCALE 1:100



FIRST FLOOR PLAN
SCALE 1:100

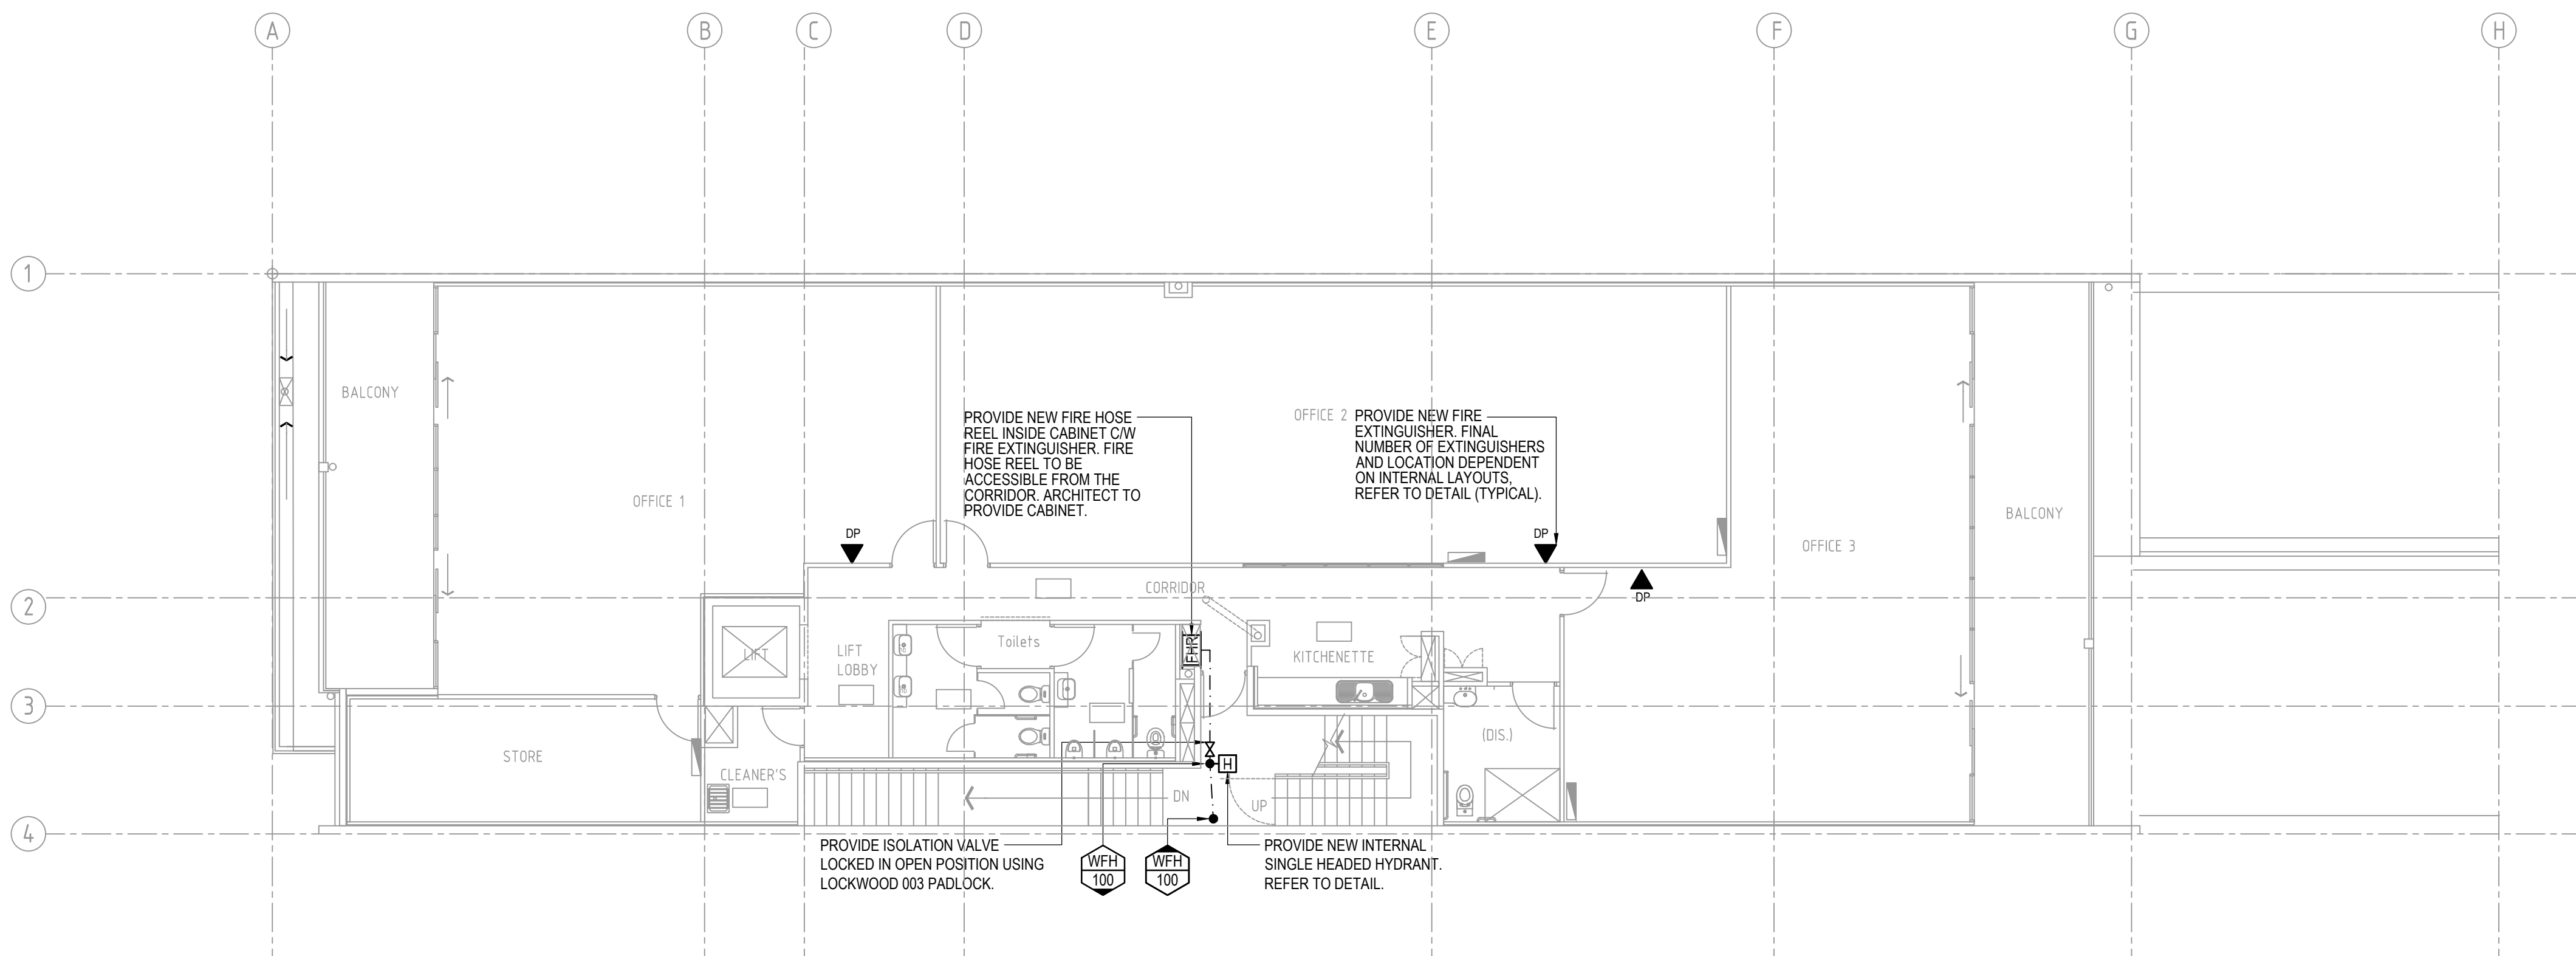

BUILDING RULES

| | | | |
|-----|----------|------------------------|----|
| 1 | 22-06-18 | BUILDING RULES CONSENT | TB |
| 0 | 18-05-18 | BUILDING RULES CONSENT | TB |
| Rev | Date | Issue Description | By |

Project
PROPOSED COMMERCIAL DEVELOPMENT
97 KING WILLIAM STREET
KENT TOWN

Title
WET FIRE SERVICES
FIRST AND SECOND FLOOR LAYOUT

Architect
ANTHONYDONATOARCHITECTS
Suite 5/59 Pullarton Road | Kent Town SA 5087
t. 08 8364 6888 | f. 08 8364 5355 | www.adarchitects.com.au

SECON
consulting engineers
456 PULTENEY STREET
ADELAIDE
SOUTH AUSTRALIA 5000
TEL: 08 8223 7800
engineers@secon.net.au
A.B.N. 30 613 300 299
A.C.N. 613 300 299

© COPYRIGHT SECON PTY. LTD. 2017

| | | | | |
|-------|-------|--------|---------|------------|
| North | DRAWN | SRU | CHECKED | NC |
| | ENG | SRU | Q.A. | NA |
| | DATE | FEB 18 | SCALE | 1:100 @ A1 |
| | | | SHEET | 2 OF 4 |

DRAWING No.
B8014-F02

| | | | |
|------------|------------|------|------|
| PLOT DATE: | 22/06/2018 | Size | Rev. |
| | | A1 | 1 |