


GROUND FLOOR PLAN
SCALE 1:100

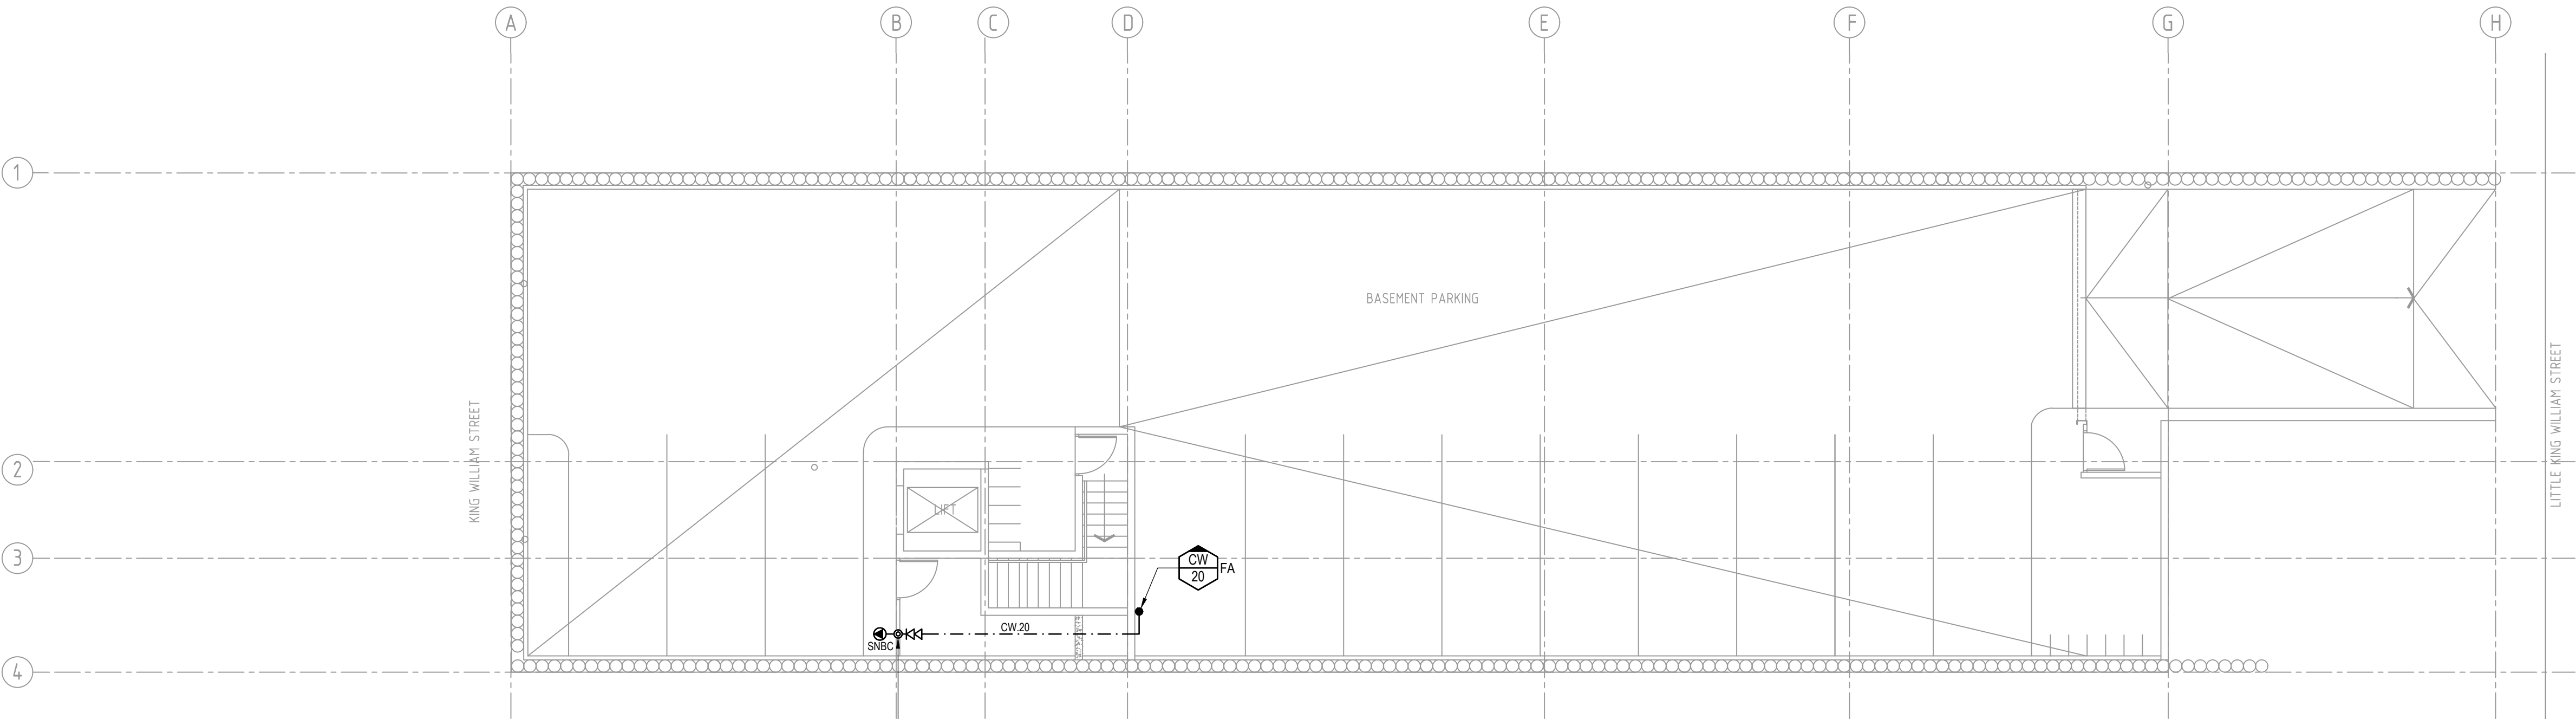

BASEMENT PLAN
SCALE 1:100

ALLOW TO COORDINATE INSTALLATION WITH
ARCHITECT AND JOINERY DETAILS

Rev	Date	Issue Description	By
1	22-06-18	BUILDING RULES CONSENT	TB
0	18-05-18	BUILDING RULES CONSENT	TB

Project
**PROPOSED COMMERCIAL
DEVELOPMENT
97 KING WILLIAM STREET
KENT TOWN**

Title
**HYDRAULIC SERVICES
RETICULATION - BASEMENT AND
GROUND FLOOR LAYOUT**

Architect


ANTHONY DONATO ARCHITECTS


Suite 5/59 Fullarton Road | Kent Town SA 5087
t: 08 8364 6888 | f: 08 8364 5355 | www.adarchitects.com.au

SECON
consulting engineers

456 PULTENEY STREET
ADELAIDE
SOUTH AUSTRALIA 5000

TEL: 08 8223 7800
engineers@secon.net.au
A.B.N. 30 613 300 299
A.C.N. 613 300 299

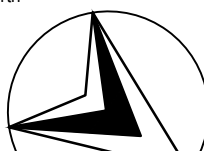© COPYRIGHT SECON PTY. LTD. 2017				
North 	DRAWN	TB	CHECKED	AB
	ENG	SMC	Q.A.	AB
	DATE	MAR '18	SCALE	1:100 @ A1
			SHEET	2 of X
	DRAWING No.			
B8014-H02				
PLOT DATE: 22/06/2018		Size: A1	Rev. 1	

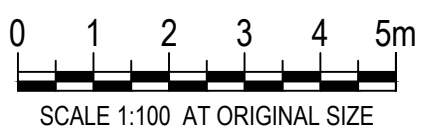

BUILDING RULES