


GLENBURNIE TERRACE APARTMENTS

1 GLENBURNIE TERRACE, PLYMPTON SA 5038

STRUCTURAL DOCUMENTATION

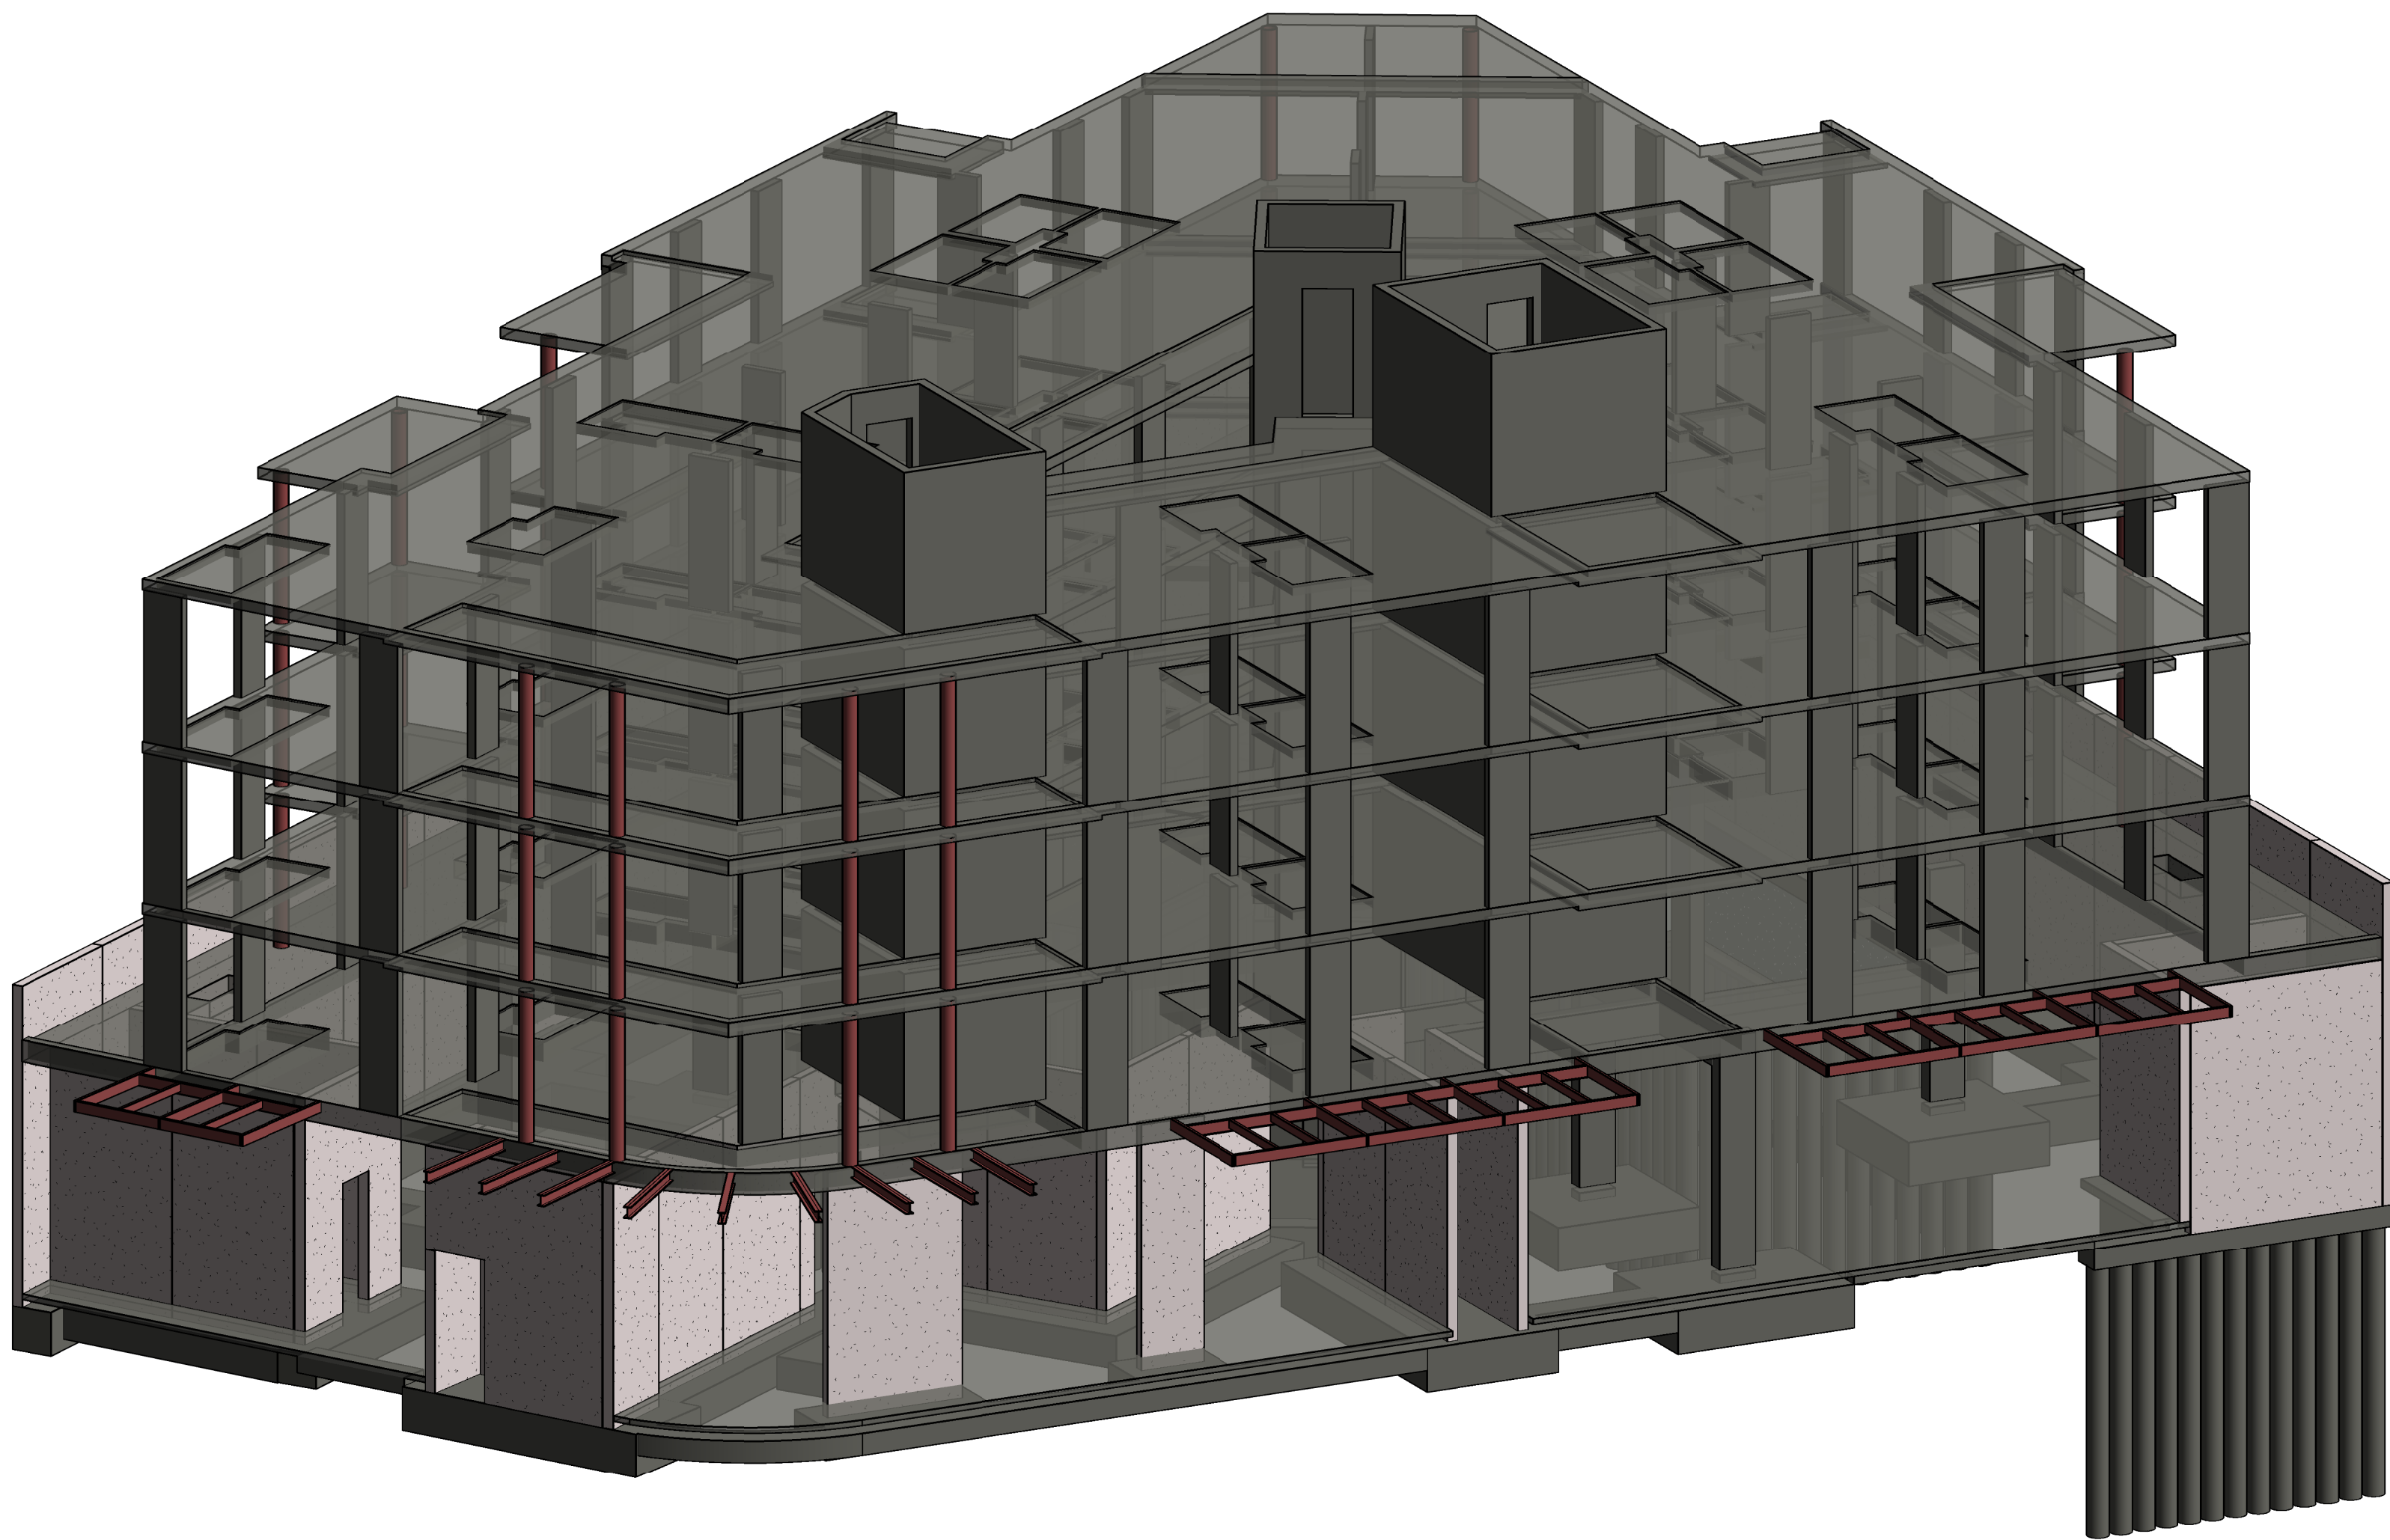

DRAWING INDEX	
SHEET No.	SHEET TITLE
S000	TITLE SHEET & DRAWING INDEX
S001	GENERAL NOTES - SHEET 1
S002	GENERAL NOTES - SHEET 2
S011	STANDARD CONCRETE DETAILS - SHEET 1
S012	STANDARD CONCRETE DETAILS - SHEET 2
S013	STANDARD CONCRETE DETAILS - SHEET 3
S014	STANDARD CONCRETE COLUMN DETAILS
S015	STANDARD PRECAST DETAILS
S100	GROUND FLOOR PROFILE & FOOTING PLAN
S110	LEVEL 1 PROFILE PLAN
S120	LEVEL 2 PROFILE PLAN
S130	LEVEL 3 PROFILE PLAN
S140	LEVEL 4 PROFILE PLAN
S150	ROOF FRAMING PLAN
S210	PANEL ELEVATION KEY PLAN
S211	PANEL ELEVATIONS - SHEET 1
S212	PANEL ELEVATIONS - SHEET 2
S401	SECTIONS & DETAILS - SHEET 1

GENERAL NOTES: CONTRACTOR TO CHECK ALL DIMENSIONS ON SITE. REFER ANY DISCREPANCIES TO ARCHITECT FOR A DECISION, PRIOR TO COMMENCING ANY WORK OR PREPARING ANY SHOP DRAWING.

A	29.04.19	ISSUED FOR BUILDING PERMIT	JAG	MD
REV	DATE	DESCRIPTION	DRN	CHD



CLIENT:

ARCHITECT:

PROJECT:
GLENBURNIE TERRACE APARTMENTS
1 GLENBURNIE TERRACE
PLYMPTON SA 5038

DRAWING TITLE:
STRUCTURAL
TITLE SHEET & DRAWING INDEX

BUILDING PERMIT			
DRAWN:	JAG	APPROVED:	
DESIGN:	MD	DATE:	15.04.19
CHECKED:		SCALE:	NTS
PROJECT NUMBER:	19-080	REV	
DRAWING NUMBER:	S000	A	