



ROOF FRAMING PLAN  
SCALE: 1 : 100

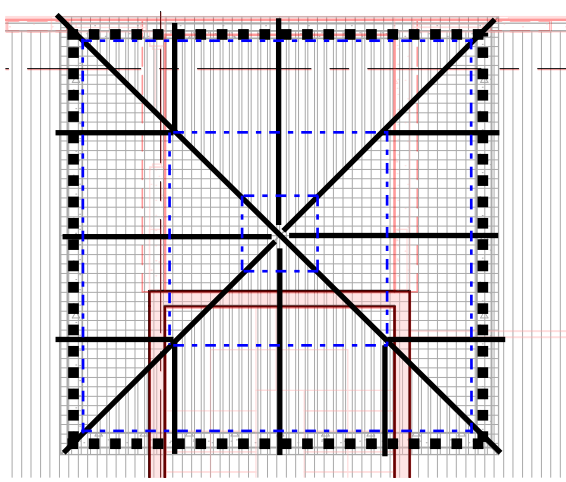

Part Plan 1

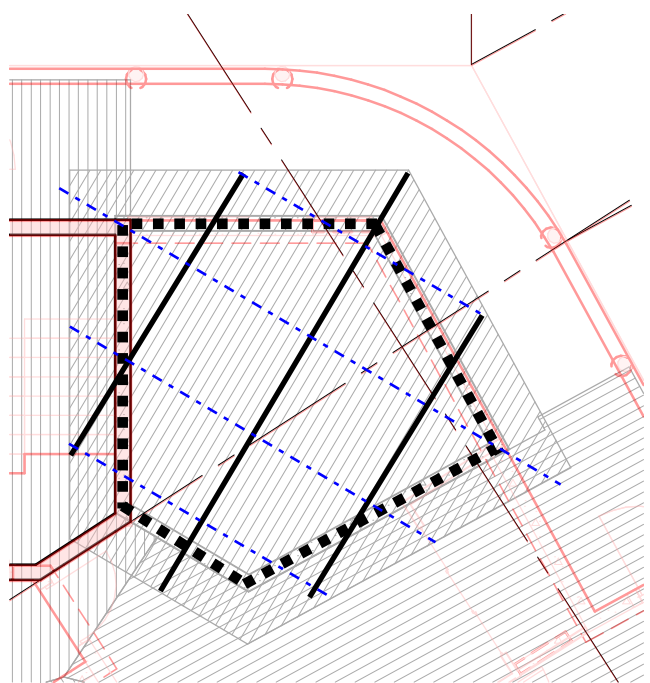

Part Plan 2

STEELWORK MEMBER SCHEDULE		
MARK	SIZE	REMARKS
T1	TBA	LTCM light weight steel truss
T2	TBA	LTCM light weight steel truss
T3	TBA	LTCM light weight steel truss
GT1	TBA	LTCM light weight steel Girder truss
GT2	TBA	LTCM light weight steel Girder truss
.....		LTCM load bearing light weight stud wall below
-----		Steel Top Hat battens

GENERAL NOTES: CONTRACTOR TO CHECK ALL DIMENSIONS ON SITE. REFER ANY DISCREPANCIES TO ARCHITECT FOR A DECISION, PRIOR TO COMMENCING ANY WORK OR PREPARING ANY SHOP DRAWING.

A	29.04.19	ISSUED FOR BUILDING PERMIT	JAG	MD
REV	DATE	DESCRIPTION	DRN	CHD



CLIENT:

ARCHITECT:

PROJECT:  
GLENBURNIE TERRACE APARTMENTS  
1 GLENBURNIE TERRACE  
PLYMPTON SA 5038

DRAWING TITLE:  
STRUCTURAL  
ROOF FRAMING PLAN

BUILDING PERMIT			
DRAWN:	JAG	APPROVED:	
DESIGN:	MD	DATE:	15.04.19
CHECKED:		SCALE:	1 : 100
PROJECT NUMBER:	19-080	REV	
DRAWING NUMBER:	S150	A	