


ROOF MARKING PLAN  
SCALE 1:100

### 6TH FLOOR STEEL COLUMN SCHEDULE

MARK	SIZE	REMARKS
6C1	89x3.5 SHS	COLUMN. 12 THK BASE/CAP PLATE WELDED TO COLUMN, 2M20 8.8/S BOLTS.
SC1	89x5.0 SHS	STUB COLUMN
SC2	89x3.5 SHS	STUB COLUMN

### ROOF BEAM SCHEDULE

MARK	SIZE	REMARKS
CB1	250 PFC	CANOPY BEAM. FOR CONNECTION DETAILS TO FASCIA TRUSS REFER DETAIL BELOW.
OR1	250 PFC	OUTRIGGER. FULLY WELDED TO WEB OF RAFTER, REFER TO DETAIL ON DRAWING S35
P1	Z15019	1200 CTS. MAX. (900 END SPACING), 900 LAP, 1 ROW BRIDGING MID-SPAN.
P2	Z15024	1200 CTS. MAX. (900 END SPACING), 900 LAP, 1 ROW BRIDGING MID-SPAN.
R1	250UB25	RAFTER. PROVIDE FLY-BRACES AT 2.4 METER CENTERS
R2	250 PFC	RAFTER. PROVIDE FLY-BRACES AT 2.4 METER CENTERS WITH FASCIA TRUSS FRAMING. REFER DETAILS.
R3	310UB46	RAFTER. WITH FULLY WELDED RIDGE, REFER TO DETAIL ON DRAWING S35. PROVIDE FLY-BRACES AT 2.4 METER CENTERS
R4	310UB40	RAFTER. WITH FULLY WELDED RIDGE, REFER TO DETAIL ON DRAWING S35. PROVIDE FLY-BRACES AT 2.4 METER CENTERS
R5	300 PFC	RAFTER. 10 THK. CLEAT & 3M20 8.8/s BOLTS AT EACH END.
RA1	100x10 EA	RAKING ANGLE. FIXED TO FACE OF PRECAST WALLS WITH M20 8.8/s BOLT INTO CAST-IN FERRULE AT EVERY PURLIN LOCATION
RWA1	150x12 EA	ROOF WALL ANGLE. FIXED TO FACE OF PRECAST WALL WITH M20 8.8/s BOLTS INTO CAST-IN FERRULES AT 600 MAX. CTS.
S1	100x5.0 SHS	STRUT. 10 THK. TONGUE & END PLATE WELDED TO STRUT & 2M20 8.8/s BOLTS AT EACH END
VB1	89x5.0 SHS	VERTICAL BRACE.
WB1	16 Dia. ROD	10 THK. CLEAT PLATE, WELDED TO ROD BRACE & 2M20 8.8/s BOLTS AT EACH END
WH1	200 PFC	WINDOW HEADER. 10 THK. CLEAT PLATE & 2M20 8.8/s BOLTS AT EACH END.

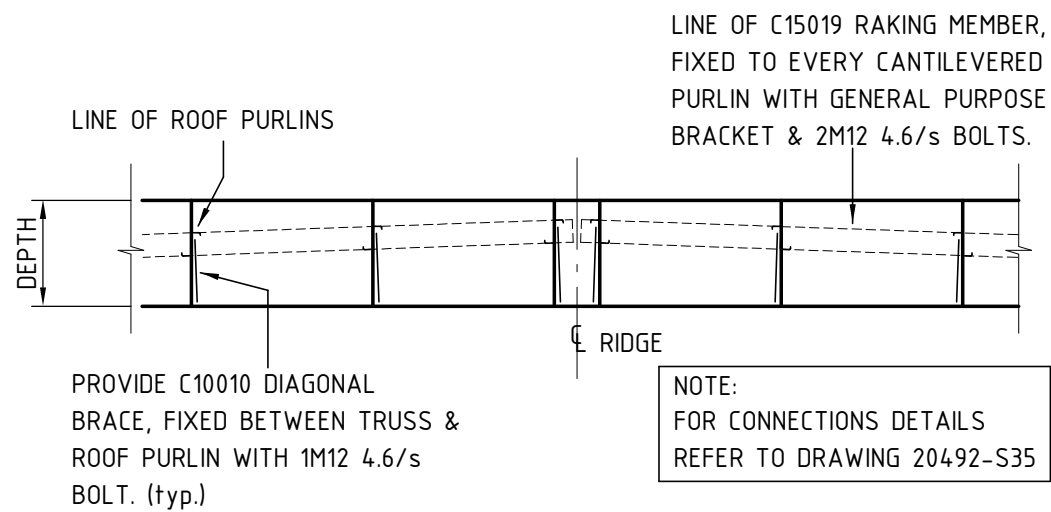


### PART ELEVATION ON FASCIA TRUSSES ALONG NORTHERN & SOUTHERN SIDES SCALE 1:50

#### FASCIA TRUSS LEGEND:

TOP CHORD: C10015  
BTM. CHORD: C10015  
VERTICALS: C10015

#### NOTES:

- ALL MEMBERS TO BE FULLY WELDED
- FOR SET-OUT & GEOMETRY, REFER TO THE ARCH'S DRAWINGS.

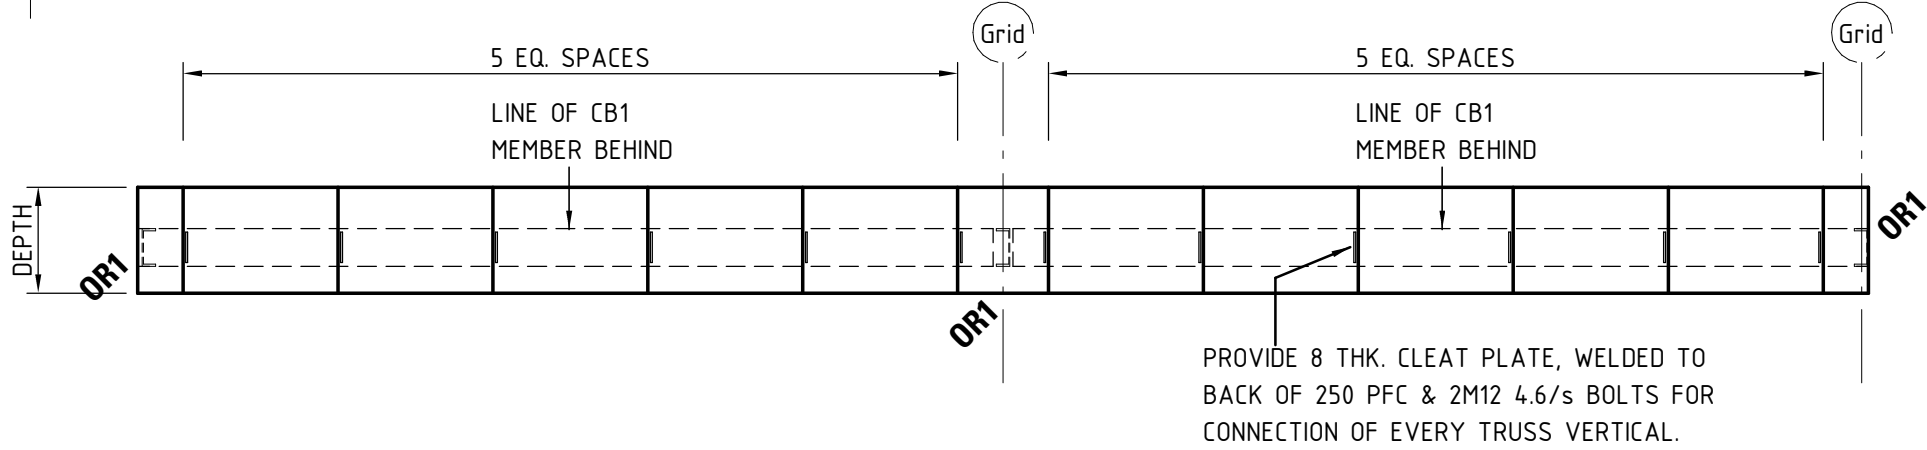

### PART ELEVATION ON FASCIA TRUSSES ALONG EASTERN & WESTERN SIDES SCALE 1:50

NOTE:  
FOR CONNECTIONS DETAILS  
REFER TO DRAWING 20492-S35


#### FASCIA TRUSS LEGEND:

TOP CHORD: C10010  
BTM. CHORD: C10010  
VERTICALS: C10010

#### NOTES:

- ALL MEMBERS TO BE FULLY WELDED
- FOR SET-OUT & GEOMETRY, REFER TO THE ARCH'S DRAWINGS.

NOTE:  
FASCIA TRUSSES DETAILS AROUND  
ATRIUM, AT ROOF IS SIMILAR.

 

SCALE 1:100 @ A1

FOR CONSTRUCTION

PT Design

PT Design Associates Pty Ltd 141-149 Hould St Adelaide SA 5000  
T [08 8412 4300] F [08 8232 4311] E [ptdesign@ptdesign.net.au]

Designer	RW	Drawn	BZ & MM
Approved	Approver	Date	04/10/2019 9:14:47 PM
STRUCTURAL	Sheet	8 of x	

Project  
**HYDE PARK PLACE  
248 UNLEY ROAD,  
HYDE PARK SA**

Client  
**CITIFY & BFC PTY LTD**

Drawing Title  
**ROOF MARKING PLAN**

Drawing Number  
**20492-S11**

Date/Time 04/10/2019 9:14:47 PM  
© Copyright