



SOUTH ELEVATION  
SCALE 1:100

### PRECAST REINFORCEMENT SCHEDULE

PANELS	THICKNESS	FABRIC	VERT. REINF.	HORIZ. REINF.	PERIMETER BARS	DOWELS BTM. EDGE*
P1	200	SL92 EF	-	-	N16 EF	D2-500 CTS
P2	150	SL102 CENTRAL	-	-	=	D2-500 CTS
P3	150	-	N12-200 CENTRAL	N12-200 CENTRAL	=	D2-500 CTS
P4	150	-	N16-200 CENTRAL	N16-200 CENTRAL	=	D2-500 CTS
P4a	150	-	N16-200 CENTRAL	N16-200 CENTRAL	=	D3-400 CTS
P4b	150	-	N16-200 CENTRAL	N16-200 CENTRAL	=	D4-400 CTS
P5	150	-	N20-200 CENTRAL	N20-200 CENTRAL	=	D3-400 CTS
P5a	150	-	N20-200 CENTRAL	N20-200 CENTRAL	=	D4-400 CTS
P6	200	-	N12-200 EF	N12-200 EF	=	D3-400 CTS
P6a	200	-	N12-200 EF	N12-200 EF	=	D2-500 CTS
P7	200	-	N16-200 EF	N16-200 EF	=	D4-400 CTS
P7a	200	-	N16-200 EF	N16-200 EF	=	D3-400 CTS
P8	200	SL92 EF	-	-	=	D2-500 CTS
P9	200	-	N20-200 EF	N20-200 EF	=	D4-400 CTS

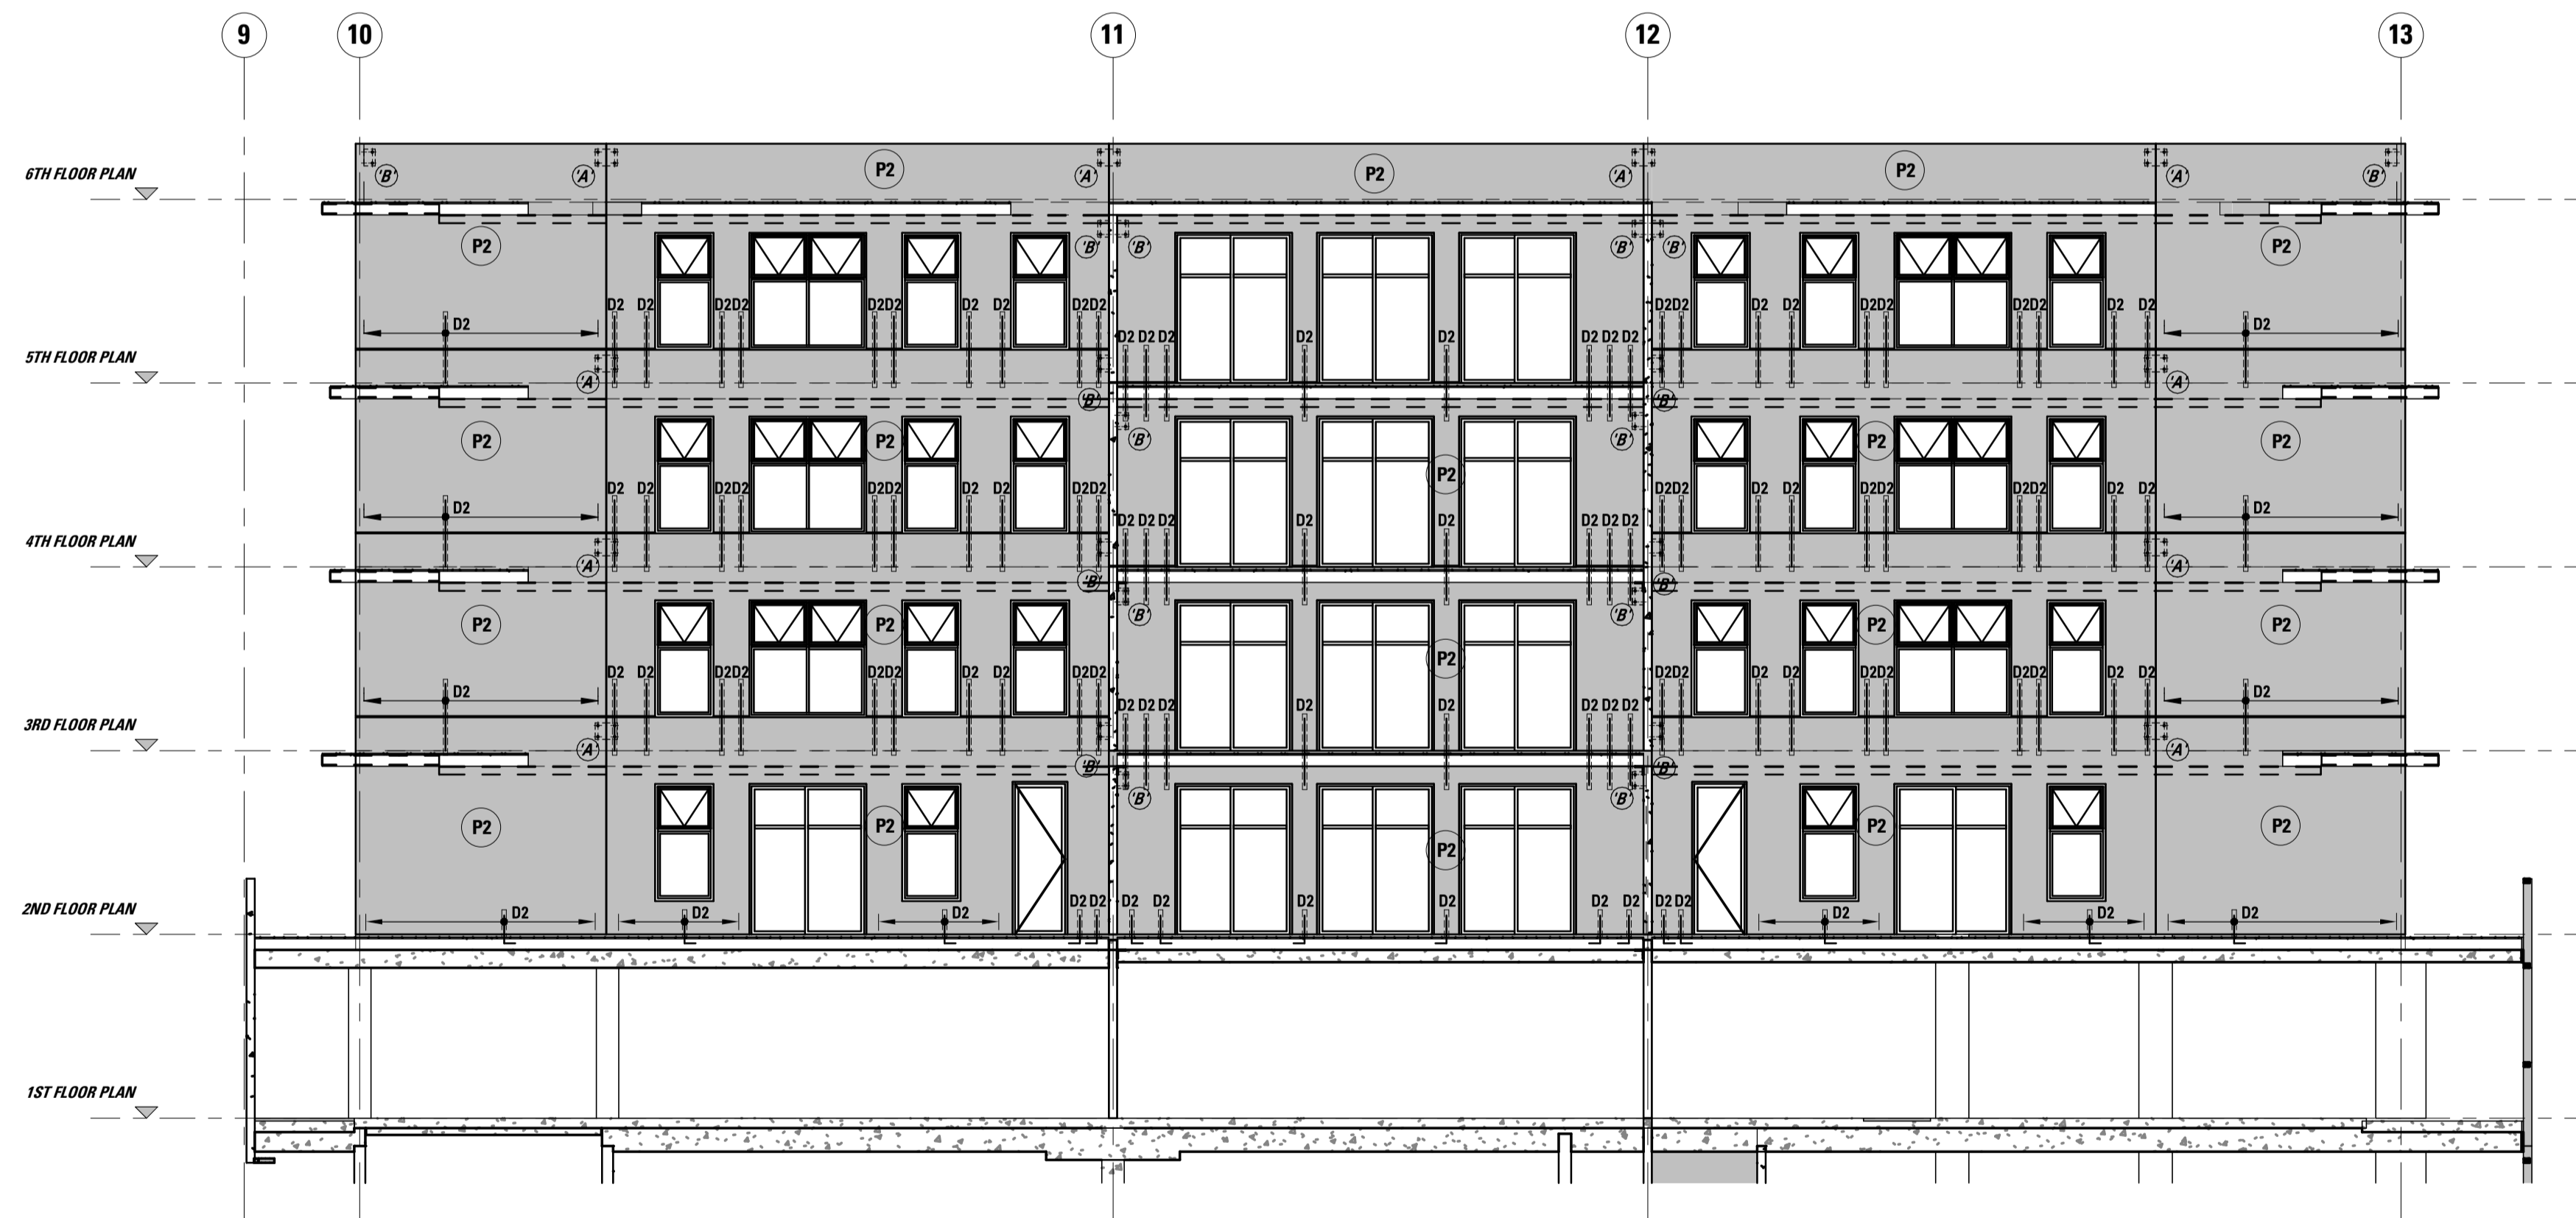

EXTERNAL PRECAST ELEVATION ALONG GRID F  
SCALE 1:100

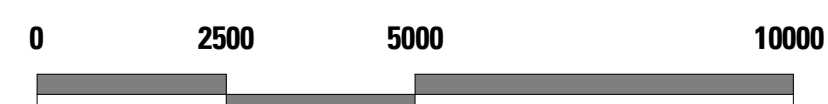

SCALE 1:100 @ A1

FOR CONSTRUCTION

04/10/19				ISSUED FOR CONSTRUCTION		00	
Date		Revision				Issue	
<b>PT Design</b>							
PT Design Associates Pty Ltd 141-149 Hould St Adelaide SA 5000 T [08 8412 4300] F [08 8232 4311] E [ptdesign@ptdesign.net.au]							
Designer	RW	Drawn	BZ & MM				
Approved	Approver	Date	04/10/2019 5:17:25 PM				
STRUCTURAL		Sheet		10 of x			
Project							
<b>HYDE PARK PLACE 248 UNLEY ROAD, HYDE PARK SA</b>							
Client						N +	
<b>CITIFY &amp; BFC PTY LTD</b>							
Drawing Title						Scale As indicated	
<b>EXTERNAL ELEVATIONS (Sheet 2)</b>							
Drawing Number						Issue	
<b>20492-S13</b>						<b>00</b>	
Name: P:\2018\20492\3.5 Drawings (S)\Revit 2019\20492 - Structural Model_ben.z6f38R.rvt Date/Time 04/10/2019 5:17:25 PM © Copyright							