


INTERNAL PRECAST ELEVATION ALONG GRID-D
SCALE 1:100

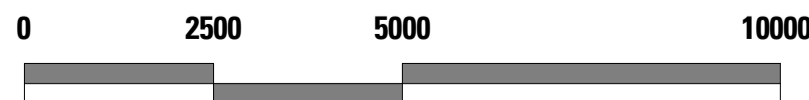

SCALE 1:100 @ A1

PRECAST REINFORCEMENT SCHEDULE

| PANELS | THICKNESS | FABRIC | VERT. REINF. | HORIZ. REINF. | PERIMETER BARS | DOWELS BTM. EDGE* |
|--------|-----------|---------------|-----------------|-----------------|----------------|-------------------|
| P1 | 200 | SL92 EF | - | - | N16 EF | D2-500 CTS |
| P2 | 150 | SL102 CENTRAL | - | - | = | D2-500 CTS |
| P3 | 150 | - | N12-200 CENTRAL | N12-200 CENTRAL | = | D2-500 CTS |
| P4 | 150 | - | N16-200 CENTRAL | N16-200 CENTRAL | = | D2-500 CTS |
| P4a | 150 | - | N16-200 CENTRAL | N16-200 CENTRAL | = | D3-400 CTS |
| P4b | 150 | - | N16-200 CENTRAL | N16-200 CENTRAL | = | D4-400 CTS |
| P5 | 150 | - | N20-200 CENTRAL | N20-200 CENTRAL | = | D3-400 CTS |
| P5a | 150 | - | N20-200 CENTRAL | N20-200 CENTRAL | = | D4-400 CTS |
| P6 | 200 | - | N12-200 EF | N12-200 EF | = | D3-400 CTS |
| P6a | 200 | - | N12-200 EF | N12-200 EF | = | D2-500 CTS |
| P7 | 200 | - | N16-200 EF | N16-200 EF | = | D4-400 CTS |
| P7a | 200 | - | N16-200 EF | N16-200 EF | = | D3-400 CTS |
| P8 | 200 | SL92 EF | - | - | = | D2-500 CTS |
| P9 | 200 | - | N20-200 EF | N20-200 EF | = | D4-400 CTS |

REFER TO SERVICES DRAWING
FOR LOCATION AND SIZE OF
WALL PENETRATIONS

FOR CONSTRUCTION

| | | |
|----------|-------------------------|-------|
| 04/10/19 | ISSUED FOR CONSTRUCTION | 00 |
| Date | Revision | Issue |

PT Design Associates Pty Ltd 141-149 Hould St Adelaide SA 5000
T [08 8412 4300] F [08 8232 4311] E [ptdesign@ptdesign.net.au]

| | | | |
|------------|----------|---------|-----------------------|
| Designer | RW | Drawn | BZ & MM |
| Approved | Approver | Date | 04/10/2019 5:17:33 PM |
| STRUCTURAL | Sheet | 15 of x | |

Project
**HYDE PARK PLACE
248 UNLEY ROAD,
HYDE PARK SA**

Client
CITIFY & BFC PTY LTD

Drawing Title
**INTERNAL ELEVATION
ON GRID D (Sheet 3)**

Drawing Number
20492-S18