


INTERNAL PRECAST ELEVATION ALONG GRID-11  
SCALE 1:100

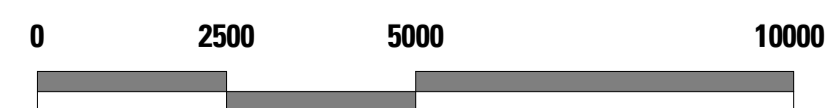

SCALE 1:100 @ A1

### PRECAST REINFORCEMENT SCHEDULE

PANELS	THICKNESS	FABRIC	VERT. REINF.	HORIZ. REINF.	PERIMETER BARS	DOWELS BTM. EDGE*
P1	200	SL92 EF	-	-	N16 EF	D2-500 CTS
P2	150	SL102 CENTRAL	-	-	=	D2-500 CTS
P3	150	-	N12-200 CENTRAL	N12-200 CENTRAL	=	D2-500 CTS
P4	150	-	N16-200 CENTRAL	N16-200 CENTRAL	=	D2-500 CTS
P4a	150	-	N16-200 CENTRAL	N16-200 CENTRAL	=	D3-400 CTS
P4b	150	-	N16-200 CENTRAL	N16-200 CENTRAL	=	D4-400 CTS
P5	150	-	N20-200 CENTRAL	N20-200 CENTRAL	=	D3-400 CTS
P5a	150	-	N20-200 CENTRAL	N20-200 CENTRAL	=	D4-400 CTS
P6	200	-	N12-200 EF	N12-200 EF	=	D3-400 CTS
P6a	200	-	N12-200 EF	N12-200 EF	=	D2-500 CTS
P7	200	-	N16-200 EF	N16-200 EF	=	D4-400 CTS
P7a	200	-	N16-200 EF	N16-200 EF	=	D3-400 CTS
P8	200	SL92 EF	-	-	=	D2-500 CTS
P9	200	-	N20-200 EF	N20-200 EF	=	D4-400 CTS

FOR CONSTRUCTION

04.10.19	ISSUED FOR CONSTRUCTION	00
Date	Revision	Issue

PT Design

PT Design Associates Pty Ltd 141-149 Hould St Adelaide SA 5000  
T [08 8412 4300] F [08 8232 4311] E [ptdesign@ptdesign.net.au]

Designer	RW	Drawn	BZ & MM
Approved	Approver	Date	04/10/2019 5:17:36 PM
		Sheet	

Project  
**HYDE PARK PLACE  
248 UNLEY ROAD,  
HYDE PARK SA**

Client  
**CITIFY & BFC PTY LTD**

Drawing Title  
**INTERNAL ELEVATION  
ON GRID 11 (Sheet 5)**

Drawing Number  
**20492-S20**

Name: P:\2018\20492\3.5 Drawings  
(S)\Revit 2019\20492 - Structural  
Model\_ben.z6f38R.rvt  
Date/Time 04/10/2019 5:17:36 PM  
© Copyright