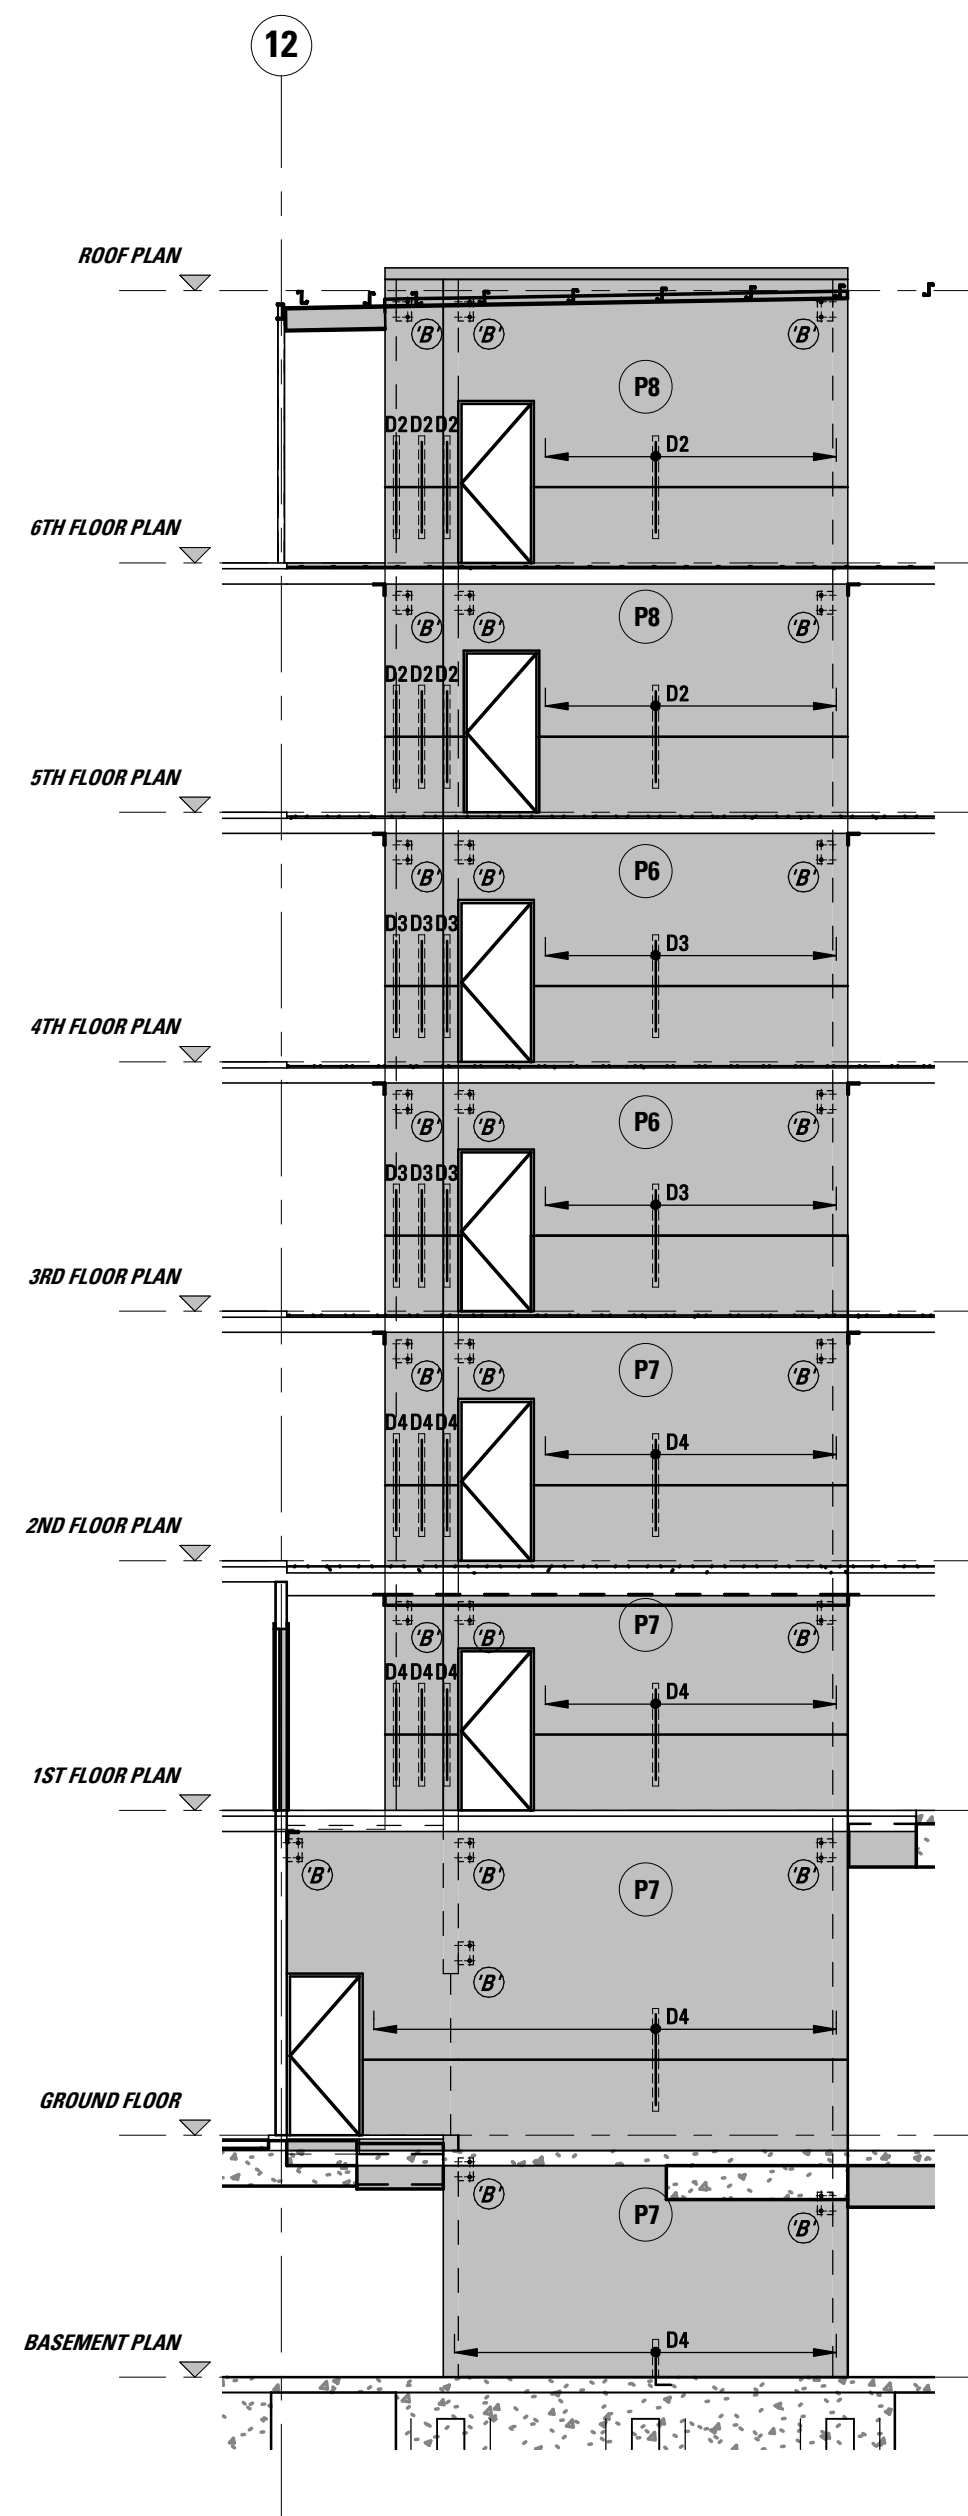
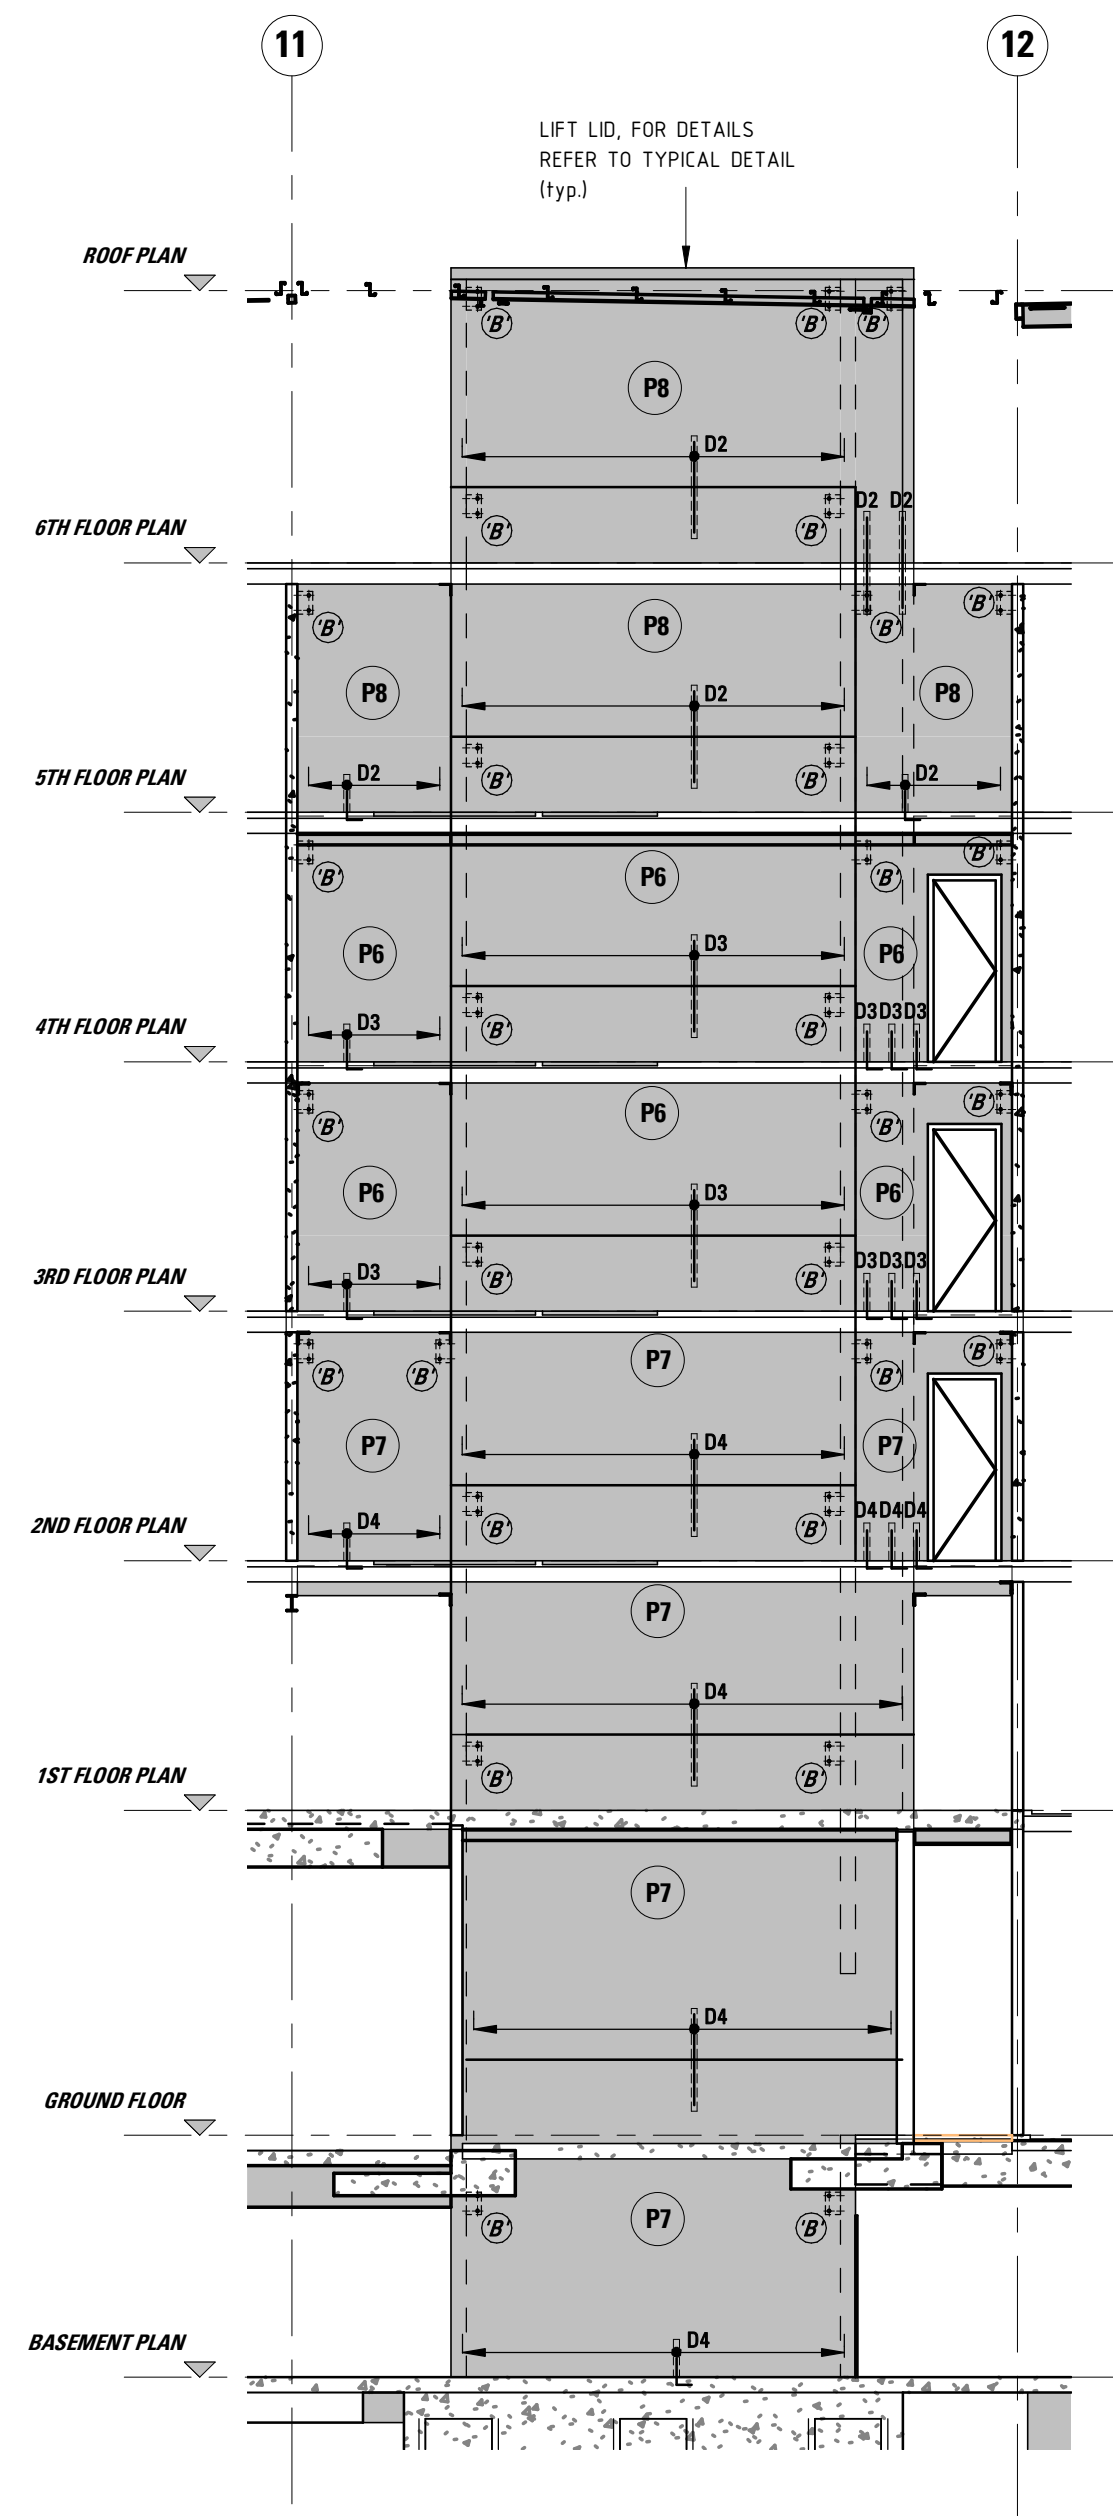
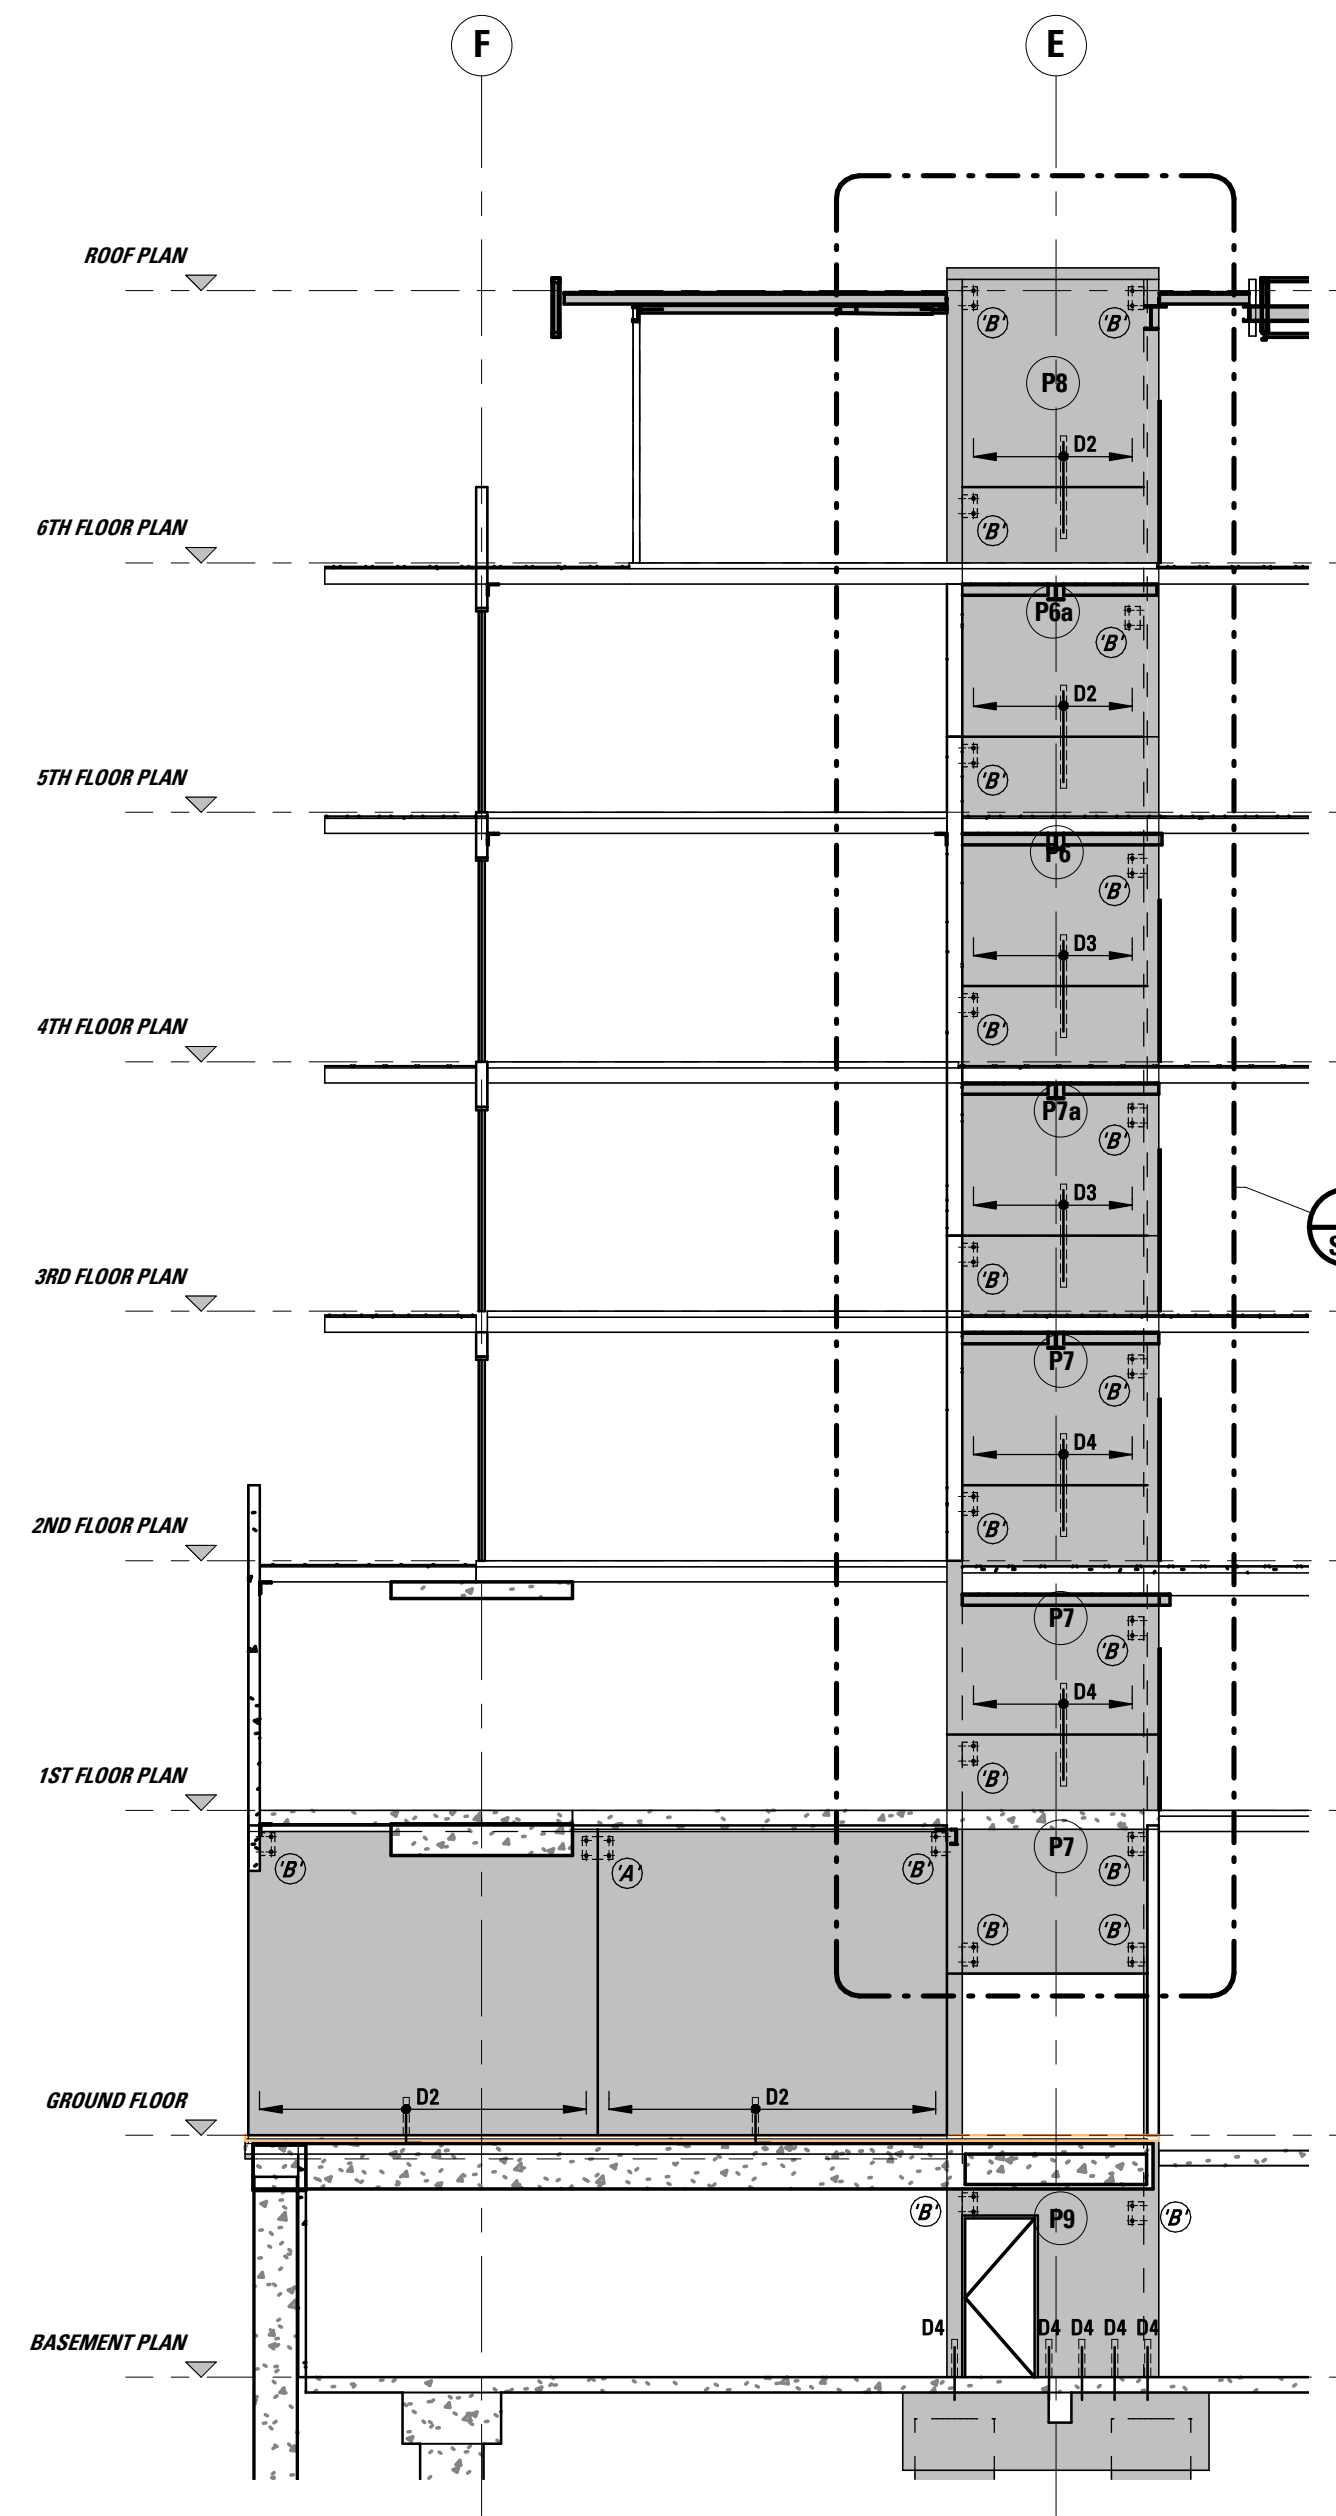
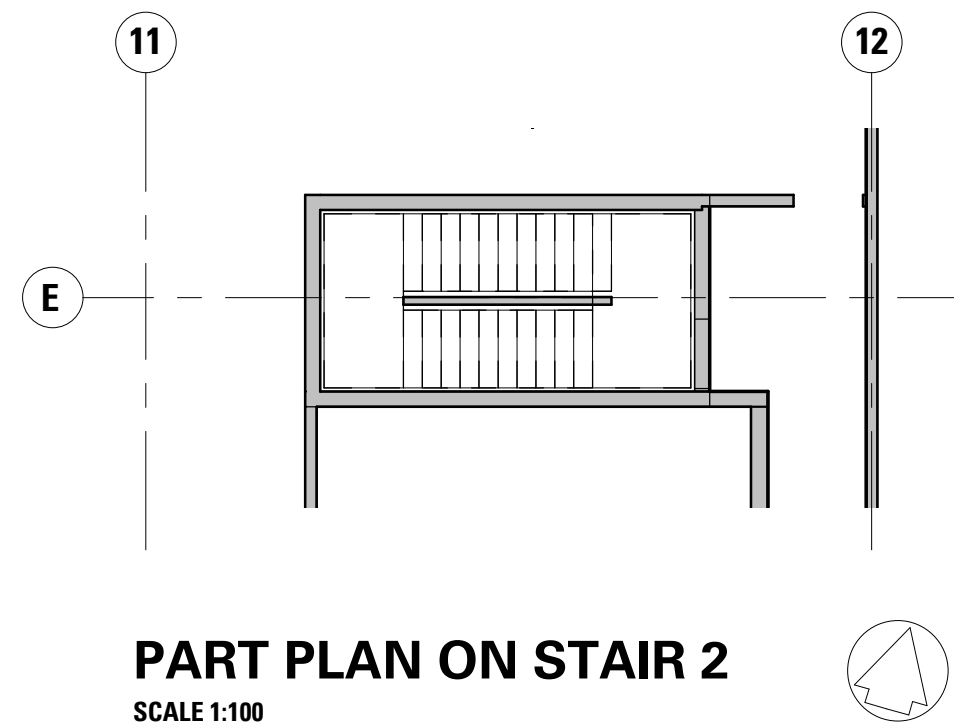
WEST ELEVATION-STAIR 2  
SCALE 1:100NORTH ELEVATION-STAIR 2  
SCALE 1:100SOUTH ELEVATION-STAIR 2  
SCALE 1:100EAST ELEVATION-STAIR 2  
SCALE 1:100PANELS ON EAST SIDE OF STAIR 2  
SCALE 1:100PART PLAN ON STAIR 2  
SCALE 1:100

## PRECAST REINFORCEMENT SCHEDULE

PANELS	THICKNESS	FABRIC	VERT. REINF.	HORIZ. REINF.	PERIMETER BARS	DOWELS BTM. EDGE*
P1	200	SL92 EF	-	-	N16 EF	D2-500 CTS
P2	150	SL102 CENTRAL	-	-	=	D2-500 CTS
P3	150	-	N12-200 CENTRAL	N12-200 CENTRAL	=	D2-500 CTS
P4	150	-	N16-200 CENTRAL	N16-200 CENTRAL	=	D2-500 CTS
P4a	150	-	N16-200 CENTRAL	N16-200 CENTRAL	=	D3-400 CTS
P4b	150	-	N16-200 CENTRAL	N16-200 CENTRAL	=	D4-400 CTS
P5	150	-	N20-200 CENTRAL	N20-200 CENTRAL	=	D3-400 CTS
P5a	150	-	N20-200 CENTRAL	N20-200 CENTRAL	=	D4-400 CTS
P6	200	-	N12-200 EF	N12-200 EF	=	D3-400 CTS
P6a	200	-	N12-200 EF	N12-200 EF	=	D2-500 CTS
P7	200	-	N16-200 EF	N16-200 EF	=	D4-400 CTS
P7a	200	-	N16-200 EF	N16-200 EF	=	D3-400 CTS
P8	200	SL92 EF	-	-	=	D2-500 CTS
P9	200	-	N20-200 EF	N20-200 EF	=	D4-400 CTS

0 2500 5000 10000

SCALE 1:100 @ A1

FOR CONSTRUCTION

Designer	RW	Drawn	BZ & MM
Approved	AV	Date	04/10/2019 5:21:06 PM
STRUCTURAL		Sheet	1 of x

Project  
**HYDE PARK PLACE**  
**248 UNLEY ROAD,**  
**HYDE PARK SA**Client  
**CITIFY & BFC PTY LTD**Drawing Title  
**CORE ELEVATIONS**  
**(Sheet 2)**Drawing Number  
**20492-S23**Name: P:\2018\20492\3.5 Drawings  
(S)\Revit 2019\20492 - Structural  
Model\_ben.z6f38R.rvt  
Date/Time 04/10/2019 5:21:08 PM  
© CopyrightScale  
As indicatedIssue  
**00**