
 


# HYDE PARK PLACE

## 248 UNLEY ROAD, HYDE PARK

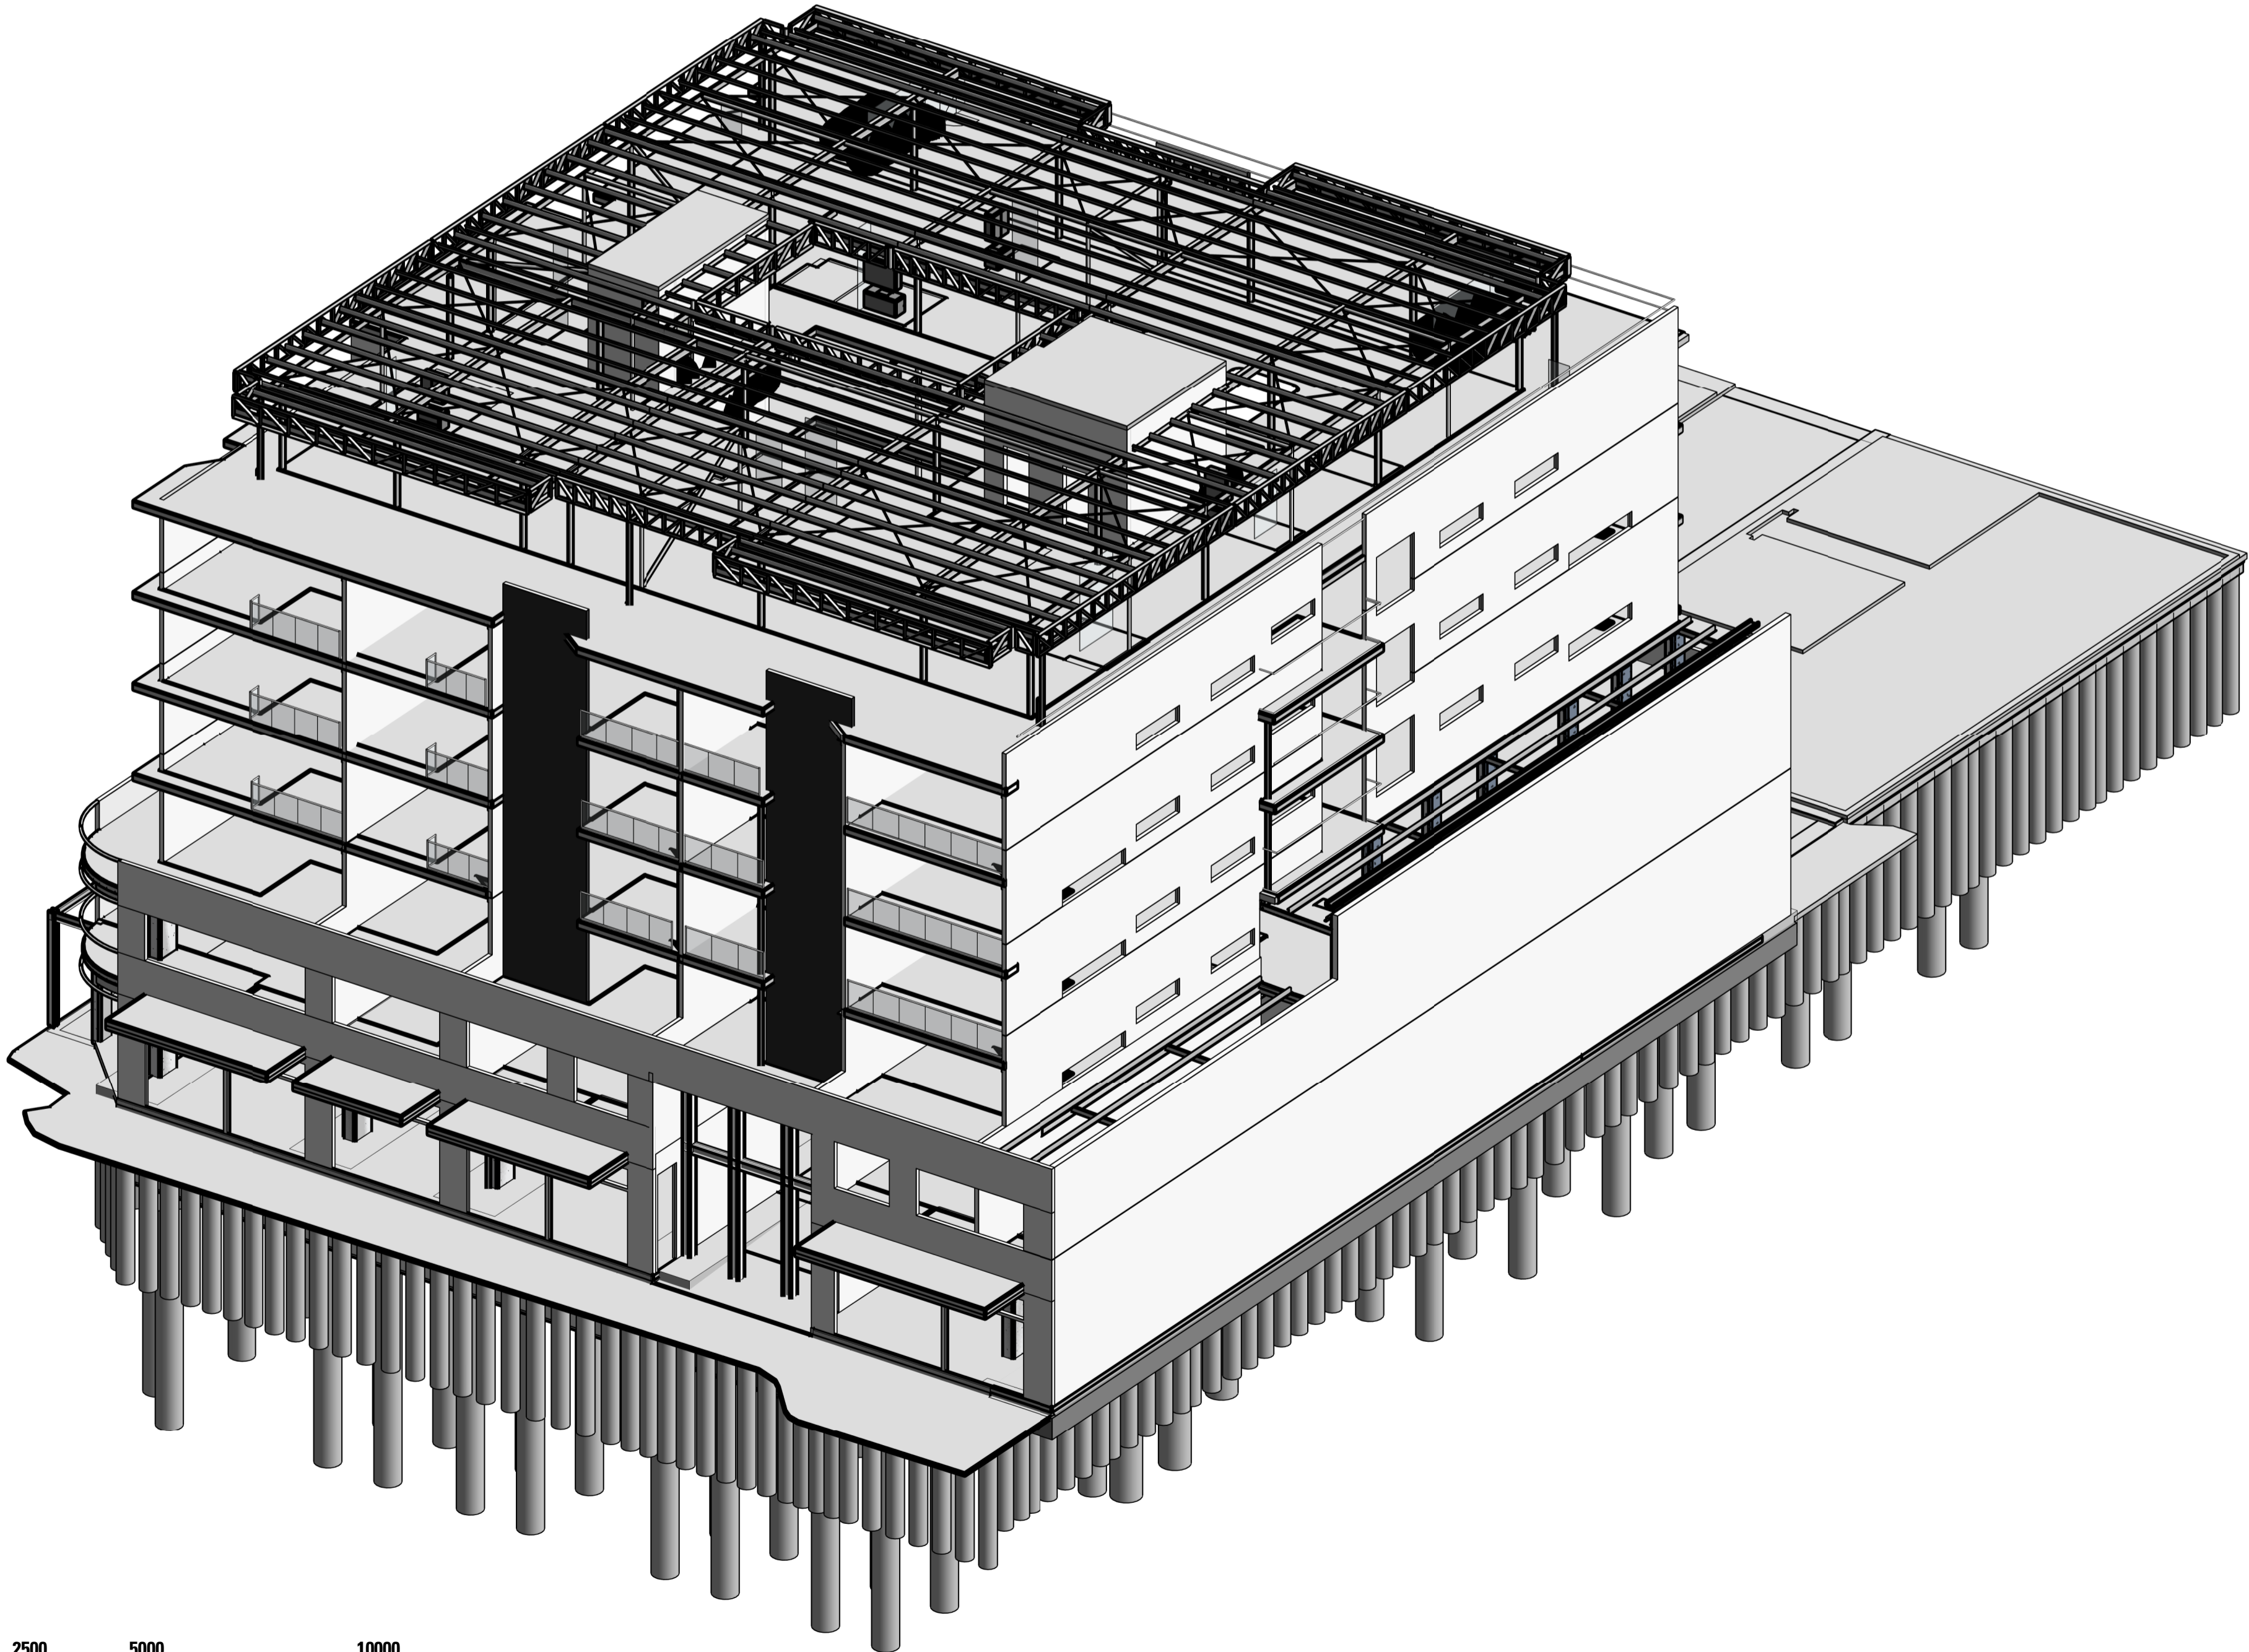

SCALE 1:100 @ A1

DRAWING LIST		
DRAWING NO.	DRAWING TITLE	ISSUE
S00	DRAWING REGISTER	
S01	GENERAL NOTES	
S02	BASEMENT LAYOUT PLAN	
S03	BASEMENT LAYOUT PLAN	
S04	PART GROUND FLOOR LAYOUT PLAN	
S05	PART GROUND FLOOR LAYOUT PLAN	
S06	1ST FLOOR LAYOUT PLAN	
S07	2ND FLOOR LAYOUT PLAN	
S08	3RD FLOOR LAYOUT PLAN	
S09	4TH & 5TH FLOOR LAYOUT PLAN	
S10	6th FLOOR LAYOUT PLAN	
S11	ROOF MARKING PLAN	
S12	EXTERNAL ELEVATIONS (Sheet 1)	
S13	EXTERNAL ELEVATIONS (Sheet 2)	
S14	EXTERNAL ELEVATIONS (Sheet 3)	
S15	EXTERNAL ELEVATIONS (Sheet 4)	
S16	INTERNAL ELEVATION ON GRID B (Sheet 1)	
S17	INTERNAL ELEVATION ON GRID C (Sheet 2)	
S18	INTERNAL ELEVATION ON GRID D (Sheet 3)	
S19	INTERNAL ELEVATION ON GRID E (Sheet 4)	
S20	INTERNAL ELEVATION ON GRID 3 (Sheet 5)	
S21	INTERNAL ELEVATION ON GRID 4 (Sheet 6)	
S22	CORE ELEVATIONS (Sheet 1)	
S23	CORE ELEVATIONS (Sheet 2)	
S24	CONCRETE BEAM ELEVATIONS (Sheet 1)	
S25	CONCRETE BEAM ELEVATIONS (Sheet 2)	
S26	CONCRETE BEAM ELEVATIONS (Sheet 3)	
S27	CONCRETE BEAM ELEVATIONS (Sheet 4)	
S28	CONCRETE BEAM ELEVATIONS (Sheet 5)	
S29	CONCRETE BEAM ELEVATIONS (Sheet 6)	
S30	CONCRETE COLUMN ELEVATIONS	
S31	CONCRETE COLUMN SCHEDULE & DETAILS	
S32	STRUCTURAL DETAILS (Sheet 1)	
S33	STRUCTURAL DETAILS (Sheet 2)	
S34	STRUCTURAL DETAILS (Sheet 3)	
S35	STRUCTURAL DETAILS (Sheet 4)	
S36	PRECAST DETAILS (Sheet 1)	
S37	PRECAST DETAILS (Sheet 2)	
S38	PRECAST DETAILS (Sheet 3)	
S39	STEEL STAIR DETAILS	

02.07.19	ISSUED FOR TENDER	T
Date	Revision	Issue

Designer	Designer	Drawn	BZ & MM
Approved	Approver	Date	02/07/2019 1:00:11 PM
		Sheet	

Project			
HYDE PARK PLACE 248 UNLEY ROAD, HYDE PARK SA			
Client			N +
CITYFY & BFC PTY LTD			
Drawing Title			Scale
DRAWING REGISTER			
Drawing Number			Issue
20492-S00			T

TENDER ISSUE