



STEEL COLUMN SCHEDULE		
MARK	SIZE	REMARKS
1C4	150x9.0 SHS	COLUMN.
2C3	150x9.0 SHS	COLUMN.
3C1	150x9.0 SHS	COLUMN.
4C1	150x9.0 SHS	COLUMN.
5C1	150x9.0 SHS	COLUMN.
6C1	89x3.5 SHS	COLUMN.
GC3	360UB44.7	COLUMN.
GC4	200UC46.2	COLUMN.

ROOF BEAM SCHEDULE		
MARK	SIZE	REMARKS
CB1	250 PFC	CANOPY BEAM. FOR CONNECTION DETAILS TO FASCIA TRUSS REFER DETAIL BELOW.
GP1	SC15019	GUTTER PURLIN.
OR1	250 PFC	OUTRIGGER. FULLY WELDED TO WEB OF RAFTER, REFER TO DETAIL ON DRAWING S35
P1	SZ15019	1200 CTS. MAX. (900 END SPACING), 900 LAP, 1 ROW BRIDGING MID-SPAN.
P2	SZ15024	1200 CTS. MAX. (900 END SPACING), 900 LAP, 1 ROW BRIDGING MID-SPAN.
R1	250UB25	RAFTER. PROVIDE FLY-BRACES AT 2.4 METER CENTERS
R2	250 PFC	RAFTER. PROVIDE FLY-BRACES AT 2.4 METER CENTERS WITH FASCIA TRUSS FRAMING. REFER DETAILS.
R3	310UB46	RAFTER. WITH FULLY WELDED RIDGE, REFER TO DETAIL ON DRAWING S35. PROVIDE FLY-BRACES AT 2.4 METER CENTERS
R4	310UB40	RAFTER. WITH FULLY WELDED RIDGE, REFER TO DETAIL ON DRAWING S35. PROVIDE FLY-BRACES AT 2.4 METER CENTERS
R5	300 PFC	RAFTER. 10 THK. CLEAT & 3M20 8.8/s BOLTS AT EACH END.
RA1	100x10 EA	RAKING ANGLE. FIXED TO FACE OF PRECAST WALLS WITH M20 8.8/s BOLT INTO CAST-IN FERRULE AT EVERY PURLIN LOCATION
S1	100x5.0 SHS	STRUT. 10 THK. TONGUE & END PLATE WELDED TO STRUT & 2M20 8.8/s BOLTS AT EACH END
VB1	89x5.0 SHS	VERTICAL BRACE.
WB1	16 Dia. ROD	10 THK. CLEAT PLATE, WELDED TO ROD BRACE & 2M20 8.8/s BOLTS AT EACH END
WH1	200 PFC	WINDOW HEADER. 10 THK. CLEAT PLATE & 2M20 8.8/s BOLTS AT EACH END.

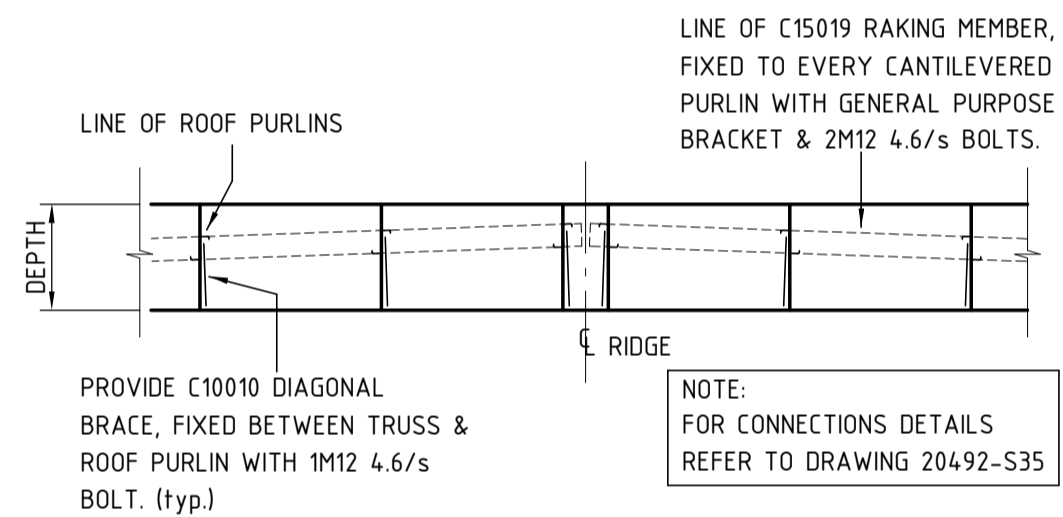

### PART ELEVATION ON FASCIA TRUSSES ALONG NORTHERN & SOUTHERN SIDES

FASCIA TRUSS LEGEND:		NOTES:
TOP CHORD:	C10015	
BTM. CHORD:	C10015	
VERTICALS:	C10015	
		1. ALL MEMBERS TO BE FULLY WELDED
		2. FOR SET-OUT & GEOMETRY, REFER TO THE ARCH'S DRAWINGS.

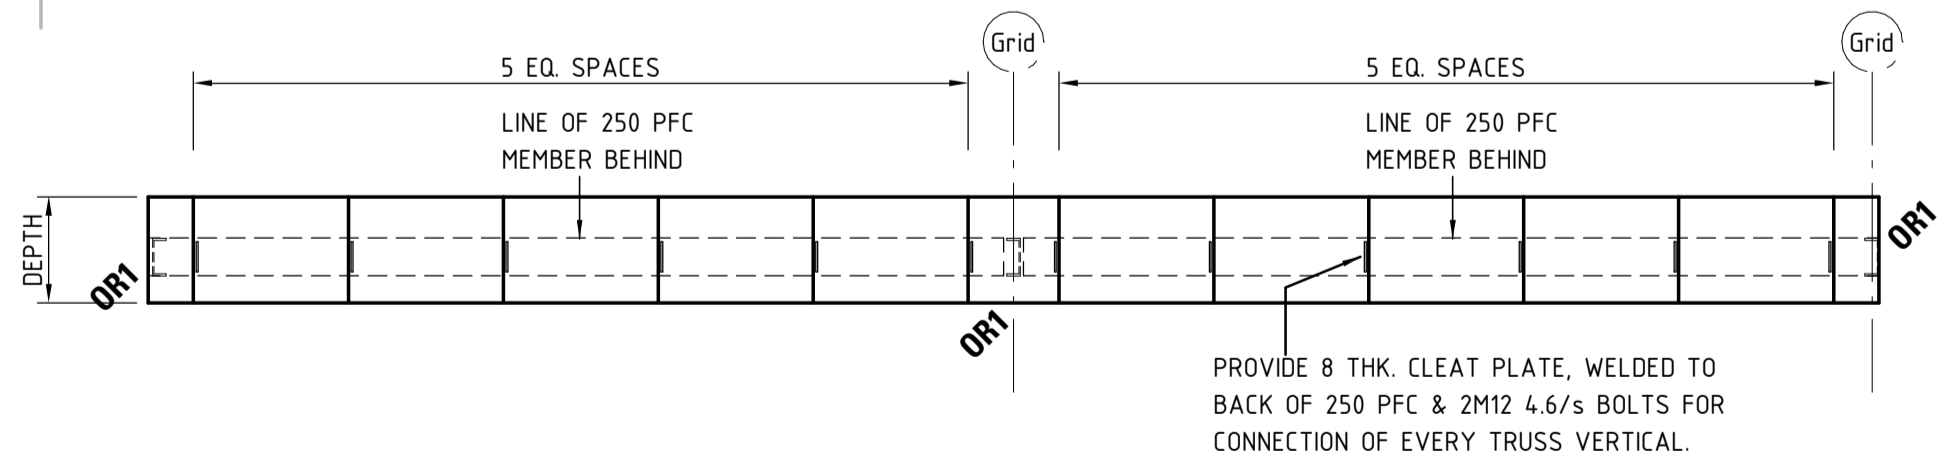


### PART ELEVATION ON FASCIA TRUSSES ALONG EASTERN & WESTERN SIDES

NOTE:  
FOR CONNECTIONS DETAILS  
REFER TO DRAWING 20492-S35

FASCIA TRUSS LEGEND:		NOTES:
TOP CHORD:	C10010	
BTM. CHORD:	C10010	
VERTICALS:	C10010	
		1. ALL MEMBERS TO BE FULLY WELDED
		2. FOR SET-OUT & GEOMETRY, REFER TO THE ARCH'S DRAWINGS.

NOTE:  
FASCIA TRUSSES DETAILS AROUND ATRIUM, AT ROOF IS SIMILAR.

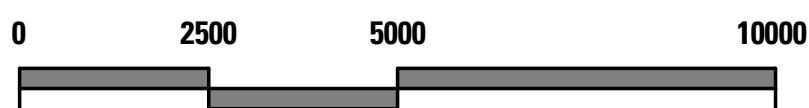

SCALE 1:100 @ A1

TENDER ISSUE

PT Design			
PT Design Associates Pty Ltd 141-149 Hould St Adelaide SA 5000 T [08 8412 4300] F [08 8232 4311] E [ptdesign@ptdesign.net.au]			
Designer	RW	Drawn	BZ & MM
Approved	Approver	Date	02/07/2019 1:01:37 PM
STRUCTURAL	Sheet	8 of 8	
Project			
HYDE PARK PLACE 248 UNLEY ROAD, HYDE PARK SA			
Client		N +	
CITYFY & BFC PTY LTD			
Drawing Title		Scale As indicated	
ROOF MARKING PLAN			
Drawing Number 20492-S11		Issue T	