



PRECAST REINFORCEMENT SCHEDULE


PANELS	THICKNESS	FABRIC	VERT. REINF.	HORIZ. REINF.	PERIMETER BARS	DOWELS BTM. EDGE*
P1	200	SL92 EF	-	-	N16 EF	D2-500 CTS
P2	150	SL102 CENTRAL	-	-	=	D2-500 CTS
P3	150	-	N12-200 CENTRAL	N12-200 CENTRAL	=	D2-500 CTS
P4	150	-	N16-200 CENTRAL	N16-200 CENTRAL	=	D2-500 CTS
P4a	150	-	N16-200 CENTRAL	N16-200 CENTRAL	=	D3-400 CTS
P4b	150	-	N16-200 CENTRAL	N16-200 CENTRAL	=	D4-400 CTS
P5	150	-	N20-200 CENTRAL	N20-200 CENTRAL	=	D3-400 CTS
P5a	150	-	N20-200 CENTRAL	N20-200 CENTRAL	=	D4-400 CTS
P6	200	-	N12-200 EF	N12-200 EF	=	D3-400 CTS
P6a	200	-	N12-200 EF	N12-200 EF	=	D2-500 CTS
P7	200	-	N16-200 EF	N16-200 EF	=	D4-400 CTS
P7a	200	-	N16-200 EF	N16-200 EF	=	D3-400 CTS
P8	200	SL92 EF	-	-	=	D2-500 CTS
P9	200	-	N20-200 EF	N20-200 EF	=	D4-400 CTS

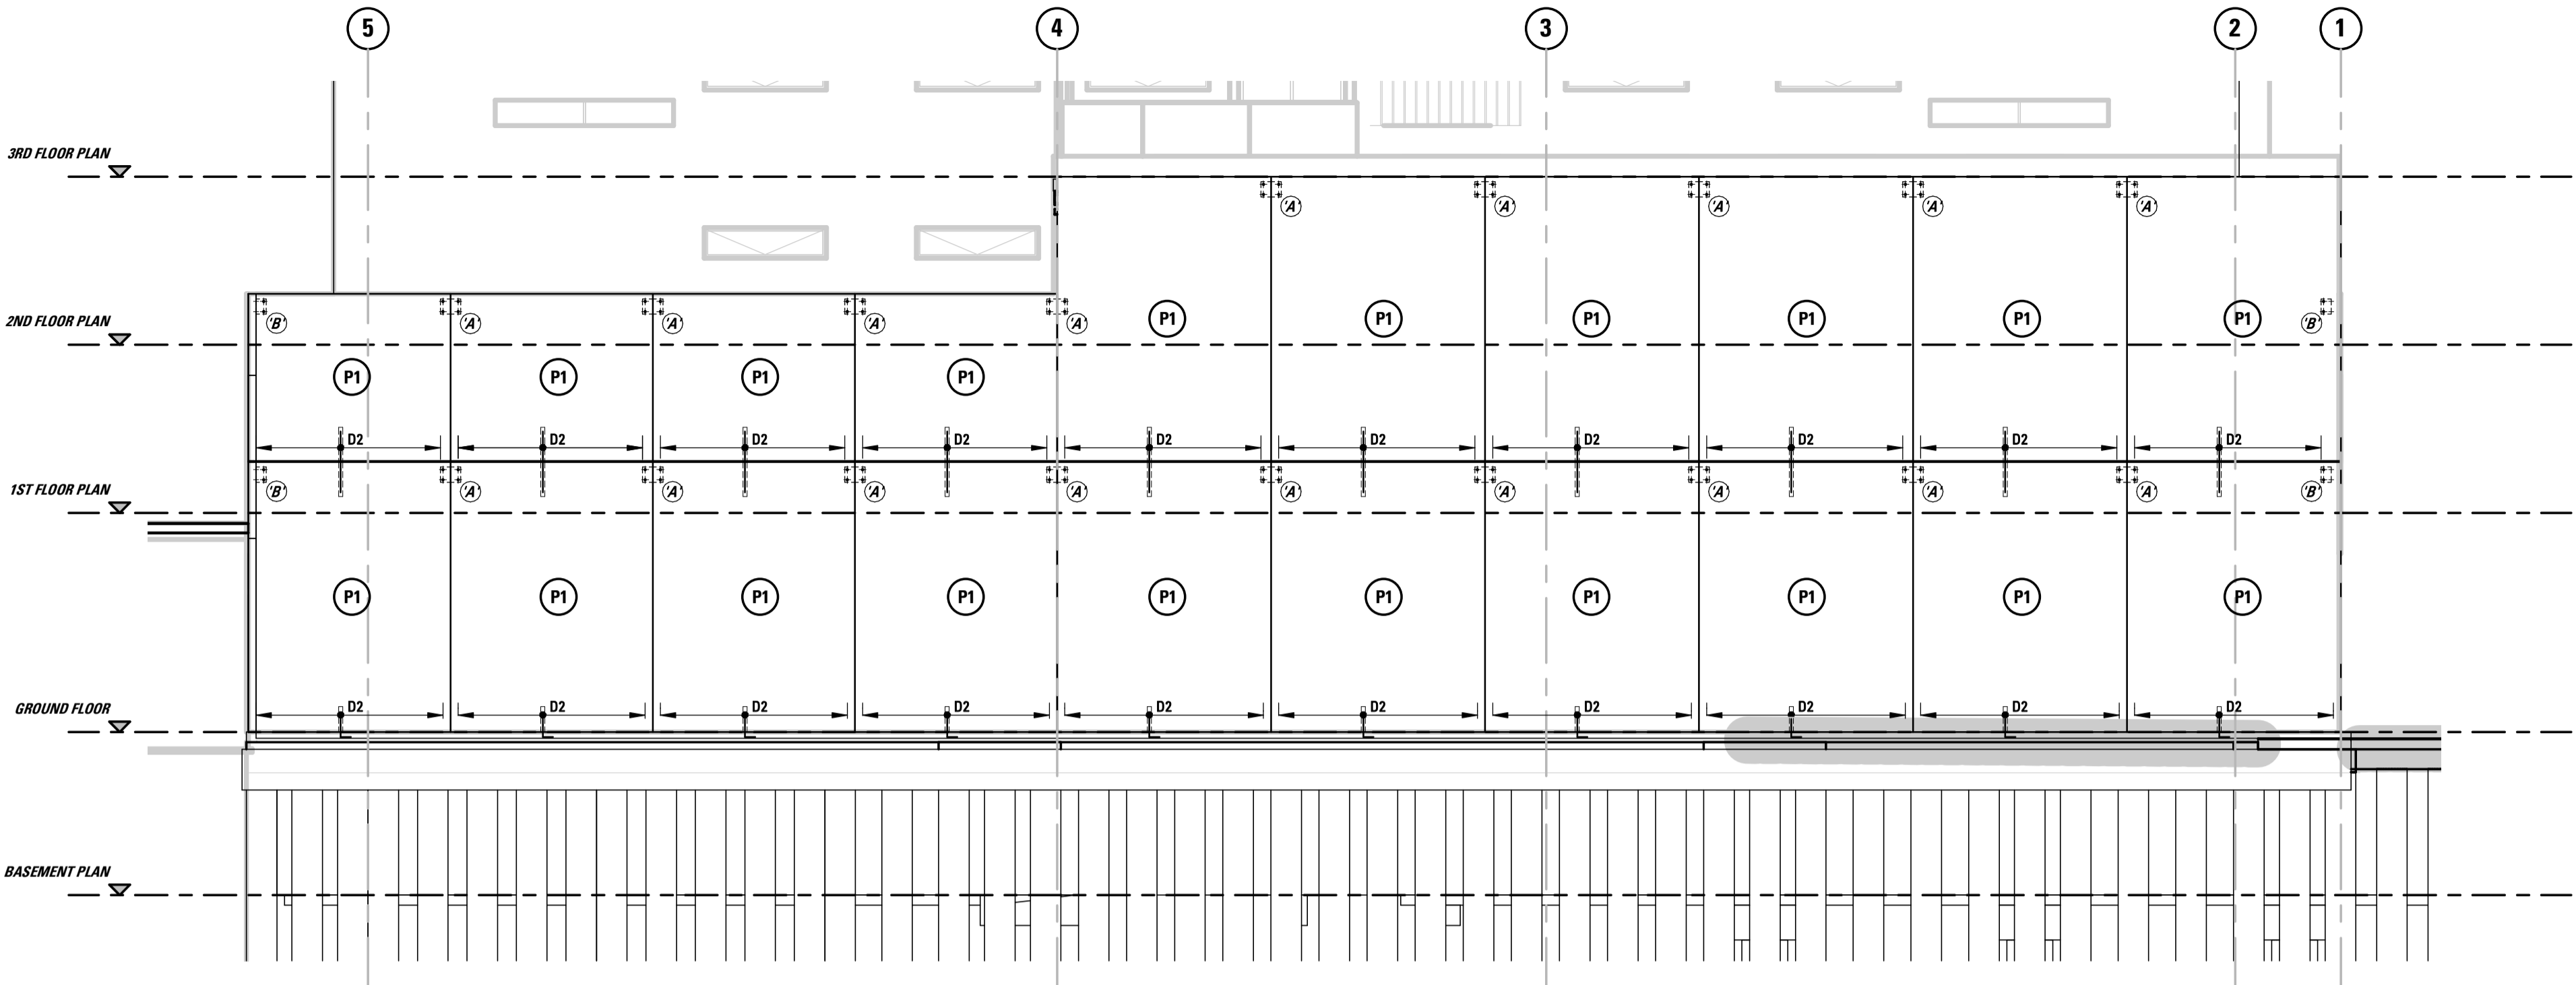

NORTH ELEVATION
SCALE 1:100

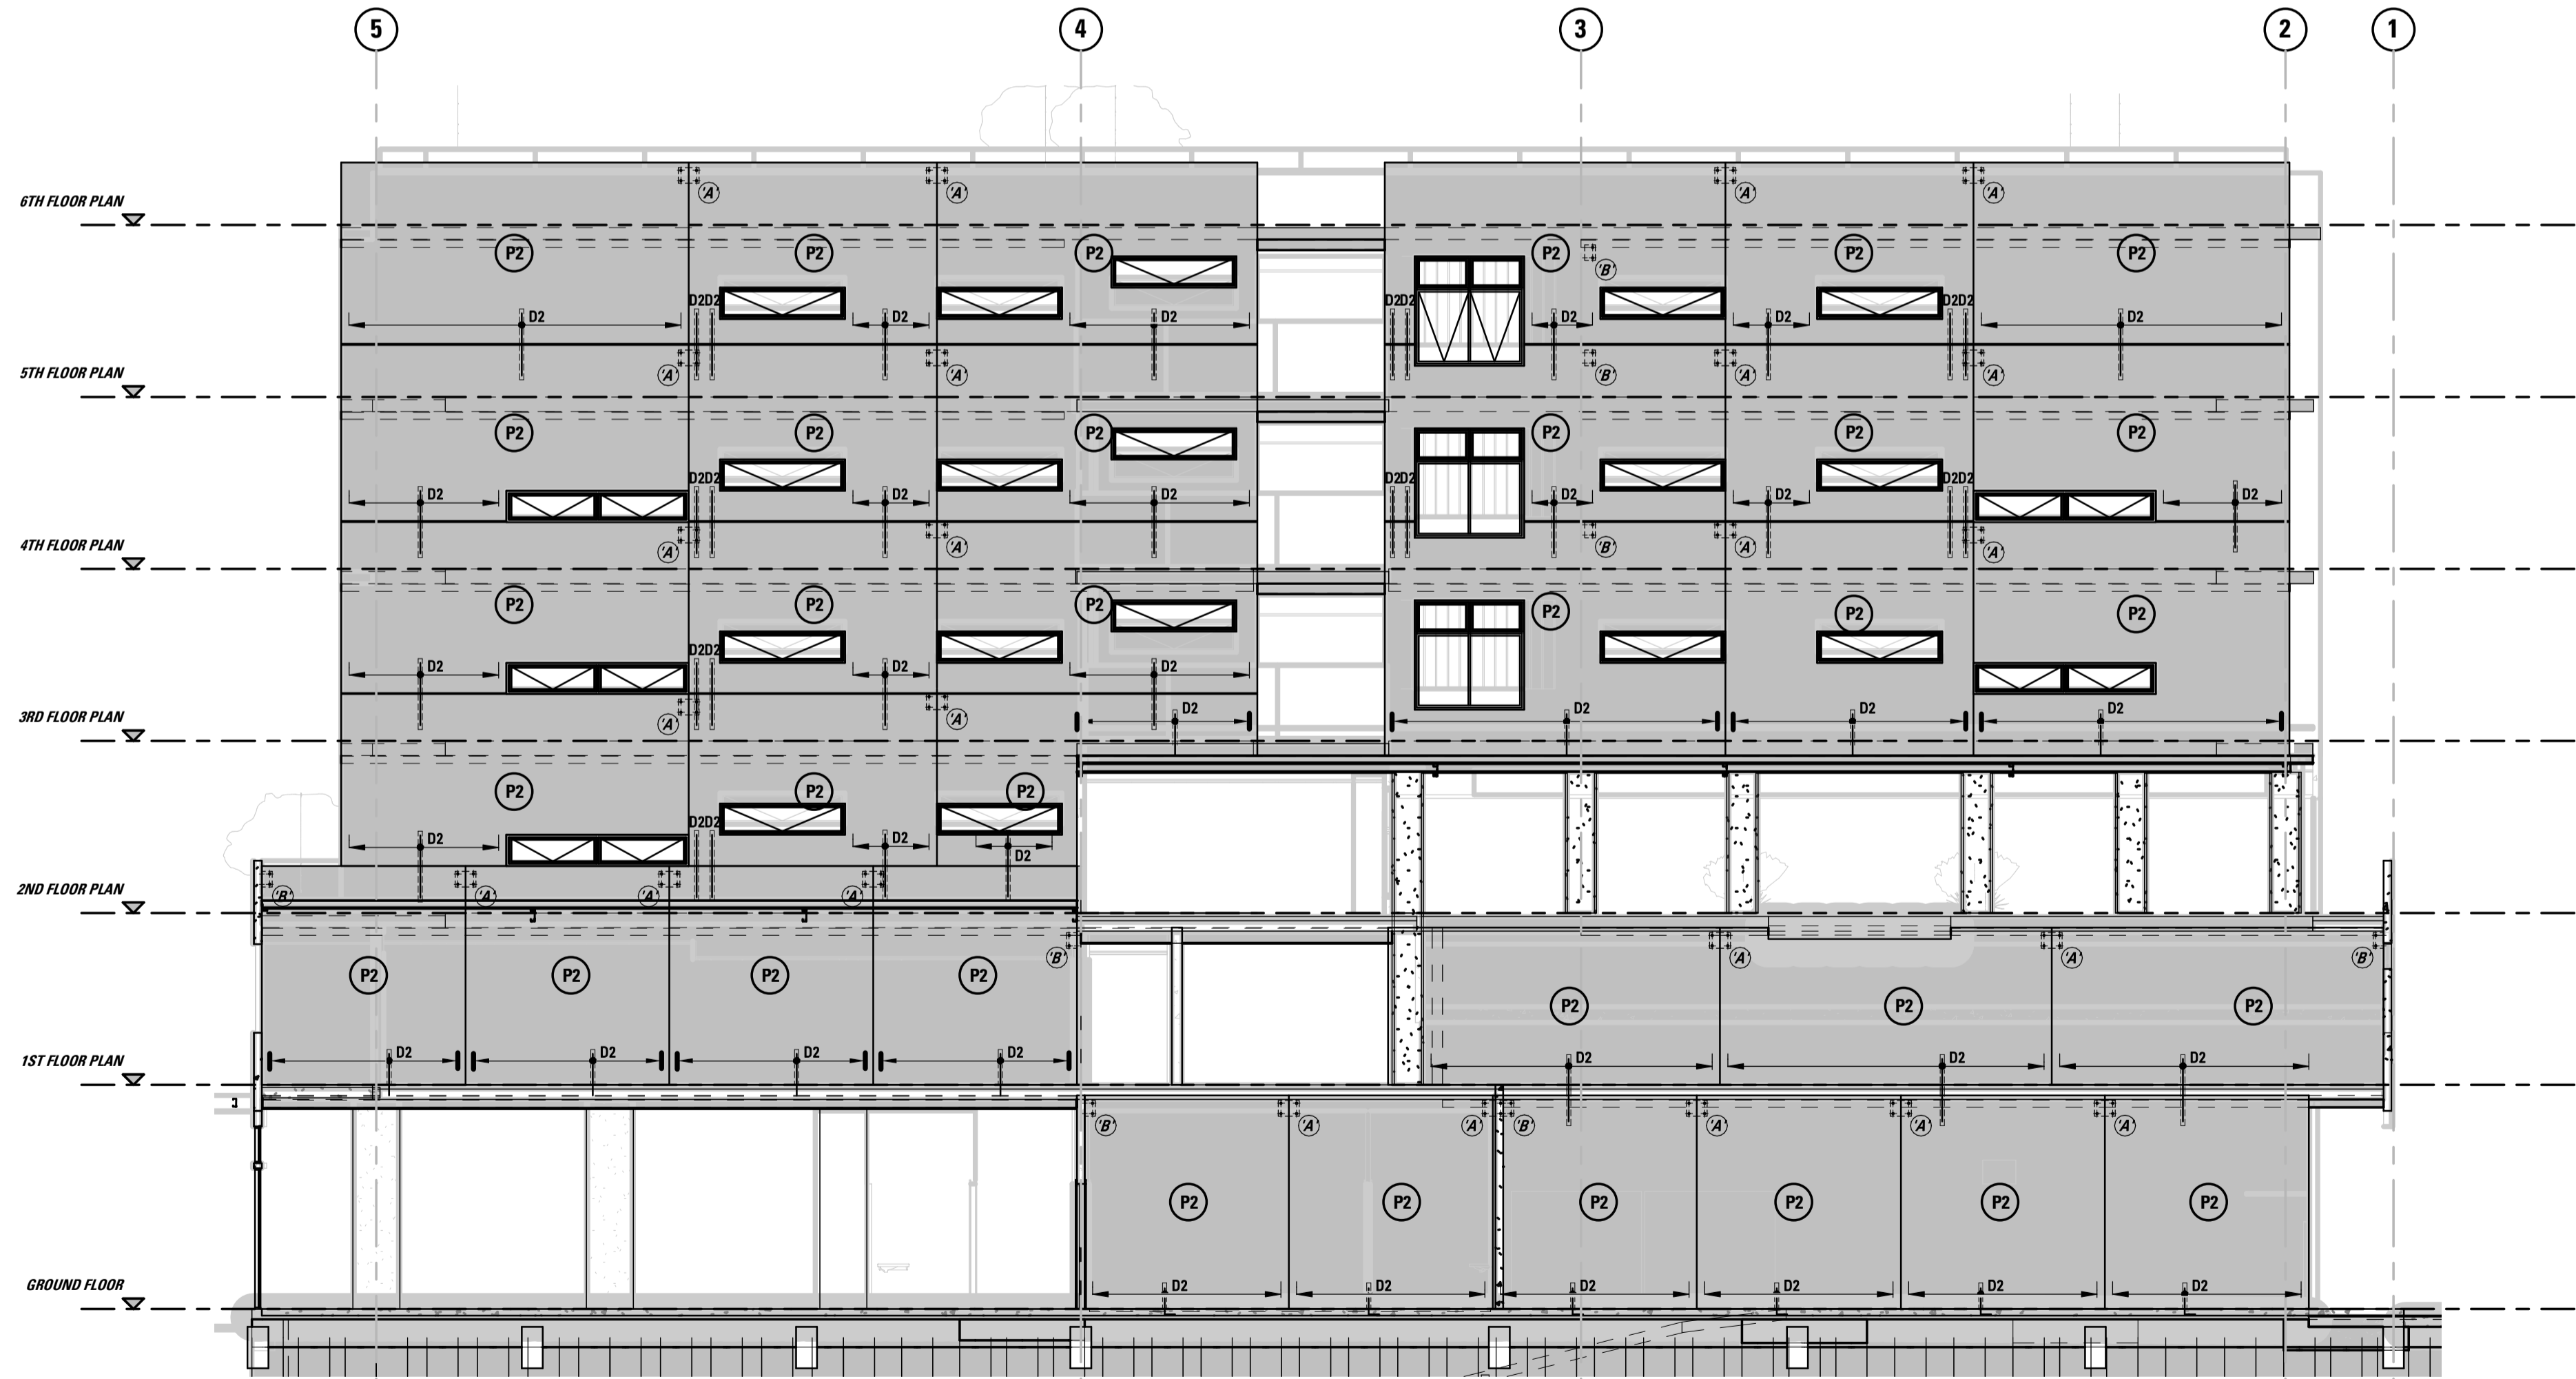

EXTERNAL PRECAST ELEVATION ALONG GRID A
SCALE 1:100

 

SCALE 1:100 @ A1

TENDER ISSUE

02.07.19

ISSUED FOR TENDER

T

Date

Revision

Issue

PT Design

PT Design Associates Pty Ltd 141-149 Hould St Adelaide SA 5000
T [08 8412 4300] F [08 8232 4311] E [ptdesign@ptdesign.net.au]

Designer	RW	Drawn	SZ & MM
Approved	Approver	Date	02/07/2019 1:01:41 PM
STRUCTURAL		Sheet	9 of 9

Project

**HYDE PARK PLACE
248 UNLEY ROAD,
HYDE PARK SA**

Client

CITYFY & BFC PTY LTD

Drawing Title

**EXTERNAL
ELEVATIONS (Sheet 1)**

Drawing Number

20492-S12

N

+

Scale

As indicated

Issue

T

Name: P:\2018\20492\3.5 Drawings
ISHRevit 2019\20492 - Structural
Model_Maurice.rvt

Date/Time 02/07/2019 1:01:41 PM

© Copyright