


### PRECAST REINFORCEMENT SCHEDULE

PANELS	THICKNESS	FABRIC	VERT. REINF.	HORIZ. REINF.	PERIMETER BARS	DOWELS BTM. EDGE*
P1	200	SL32 EF	-	-	N16 EF	D2-500 CTS
P2	150	SL102 CENTRAL	-	-	=	D2-500 CTS
P3	150	-	N12-200 CENTRAL	N12-200 CENTRAL	=	D2-500 CTS
P4	150	-	N16-200 CENTRAL	N16-200 CENTRAL	=	D2-500 CTS
P4a	150	-	N16-200 CENTRAL	N16-200 CENTRAL	=	D3-400 CTS
P4b	150	-	N16-200 CENTRAL	N16-200 CENTRAL	=	D4-400 CTS
P5	150	-	N20-200 CENTRAL	N20-200 CENTRAL	=	D3-400 CTS
P5a	150	-	N20-200 CENTRAL	N20-200 CENTRAL	=	D4-400 CTS
P6	200	-	N12-200 EF	N12-200 EF	=	D3-400 CTS
P6a	200	-	N12-200 EF	N12-200 EF	=	D2-500 CTS
P7	200	-	N16-200 EF	N16-200 EF	=	D4-400 CTS
P7a	200	-	N16-200 EF	N16-200 EF	=	D3-400 CTS
P8	200	SL32 EF	-	-	=	D2-500 CTS
P9	200	-	N20-200 EF	N20-200 EF	=	D4-400 CTS

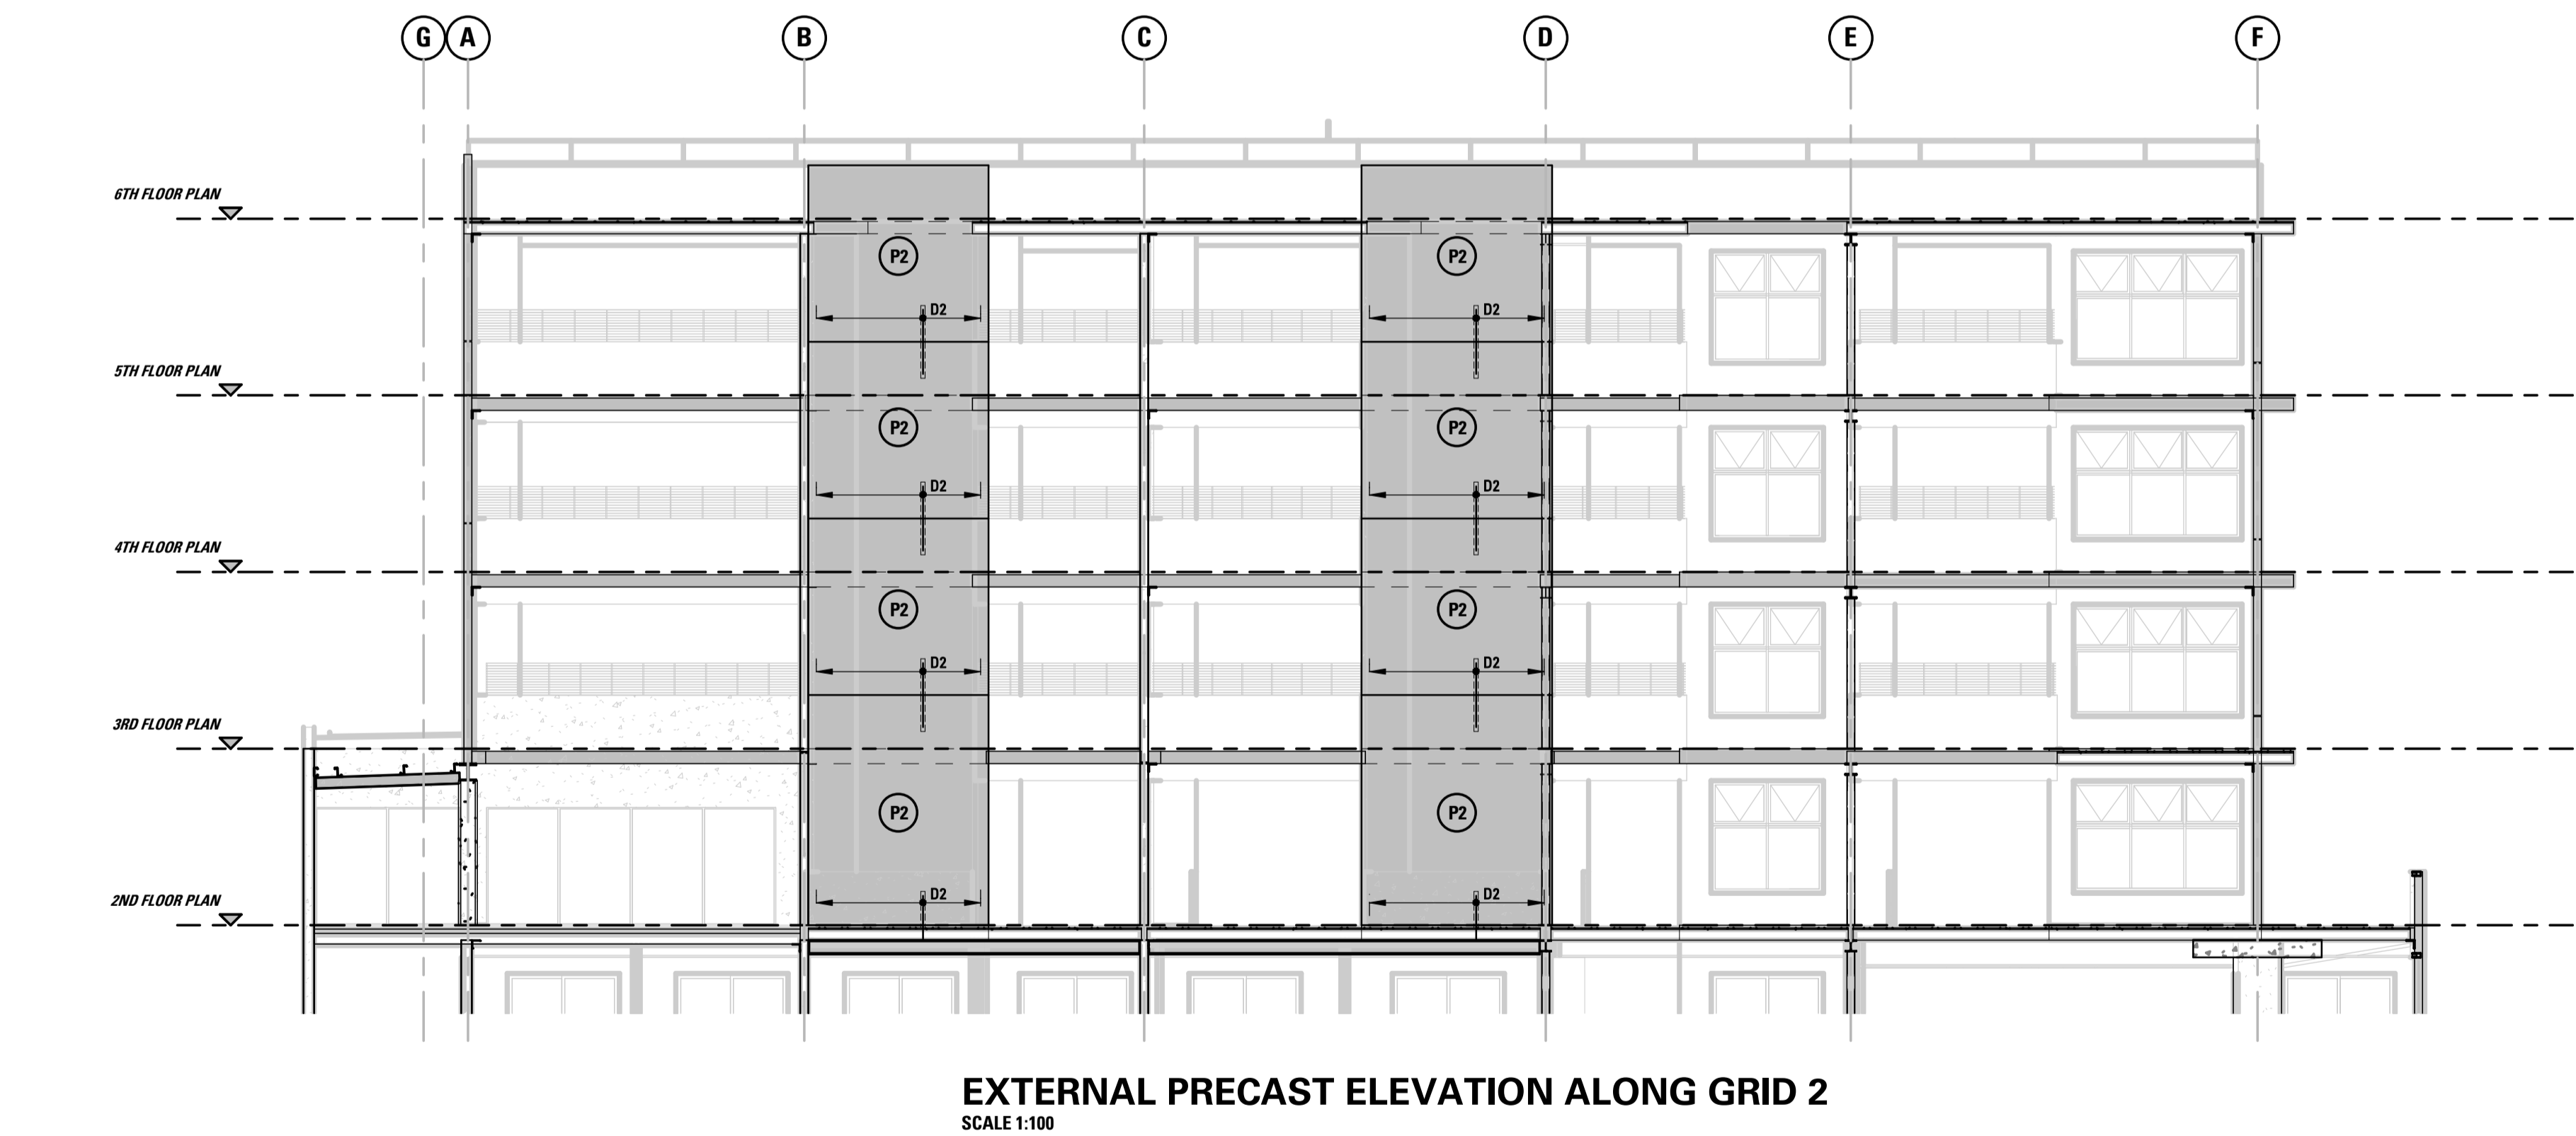

REFER TO SERVICES DRAWING  
FOR LOCATION AND SIZE OF  
WALL PENETRATIONS

TENDER ISSUE

0 2500 5000 10000  
SCALE 1:100 @ A1

02.07.19 ISSUED FOR TENDER T			
Date	Revision	Issue	
<b>PT Design</b>			
PT Design Associates Pty Ltd 141-149 Hould St Adelaide SA 5000 T [08 8412 4300] F [08 8232 4311] E [ptdesign@ptdesign.net.au]			
Designer	RW	Drawn	SZ & MM
Approved	Approver	Date	02/07/2019 1:01:50 PM
STRUCTURAL		Sheet 11 of x	
Project <b>HYDE PARK PLACE 248 UNLEY ROAD, HYDE PARK SA</b>			
Client <b>CITYFY &amp; BFC PTY LTD</b>		N +	
Drawing Title <b>EXTERNAL ELEVATIONS (Sheet 3)</b>		Scale As indicated	
Drawing Number <b>20492-S14</b>		Issue <b>T</b>	
Name: P:\2018\20492\3.5 Drawings IS18Revit 2019\20492 - Structural Model_Maurice.rvt Date/Time 02/07/2019 1:01:50 PM © Copyright			