


INTERNAL PRECAST ELEVATION ALONG GRID-3
SCALE 1:100

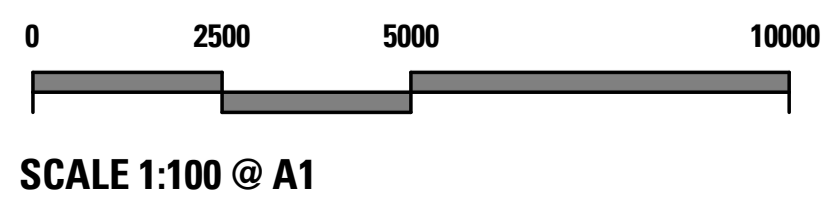

PRECAST REINFORCEMENT SCHEDULE

PANELS	THICKNESS	FABRIC	VERT. REINF.	HORIZ. REINF.	PERIMETER BARS	DOWELS BTM. EDGE*
P1	200	SL92 EF	-	-	N16 EF	D2-500 CTS
P2	150	SL102 CENTRAL	-	-	=	D2-500 CTS
P3	150	-	N12-200 CENTRAL	N12-200 CENTRAL	=	D2-500 CTS
P4	150	-	N16-200 CENTRAL	N16-200 CENTRAL	=	D2-500 CTS
P4a	150	-	N16-200 CENTRAL	N16-200 CENTRAL	=	D3-400 CTS
P4b	150	-	N16-200 CENTRAL	N16-200 CENTRAL	=	D4-400 CTS
P5	150	-	N20-200 CENTRAL	N20-200 CENTRAL	=	D3-400 CTS
P5a	150	-	N20-200 CENTRAL	N20-200 CENTRAL	=	D4-400 CTS
P6	200	-	N12-200 EF	N12-200 EF	=	D3-400 CTS
P6a	200	-	N12-200 EF	N12-200 EF	=	D2-500 CTS
P7	200	-	N16-200 EF	N16-200 EF	=	D4-400 CTS
P7a	200	-	N16-200 EF	N16-200 EF	=	D3-400 CTS
P8	200	SL92 EF	-	-	=	D2-500 CTS
P9	200	-	N20-200 EF	N20-200 EF	=	D4-400 CTS

TENDER ISSUE

02.07.19		ISSUED FOR TENDER	
Date	Revision	Issue	
PT Design			
PT Design Associates Pty Ltd 141-149 Ifould St Adelaide SA 5000 T [08 8412 4300] F [08 8232 4311] E [ptdesign@ptdesign.net.au]			
Designer	RW	Drawn	BZ & MM
Approved	Approver	Date	02/07/2019 1:02:14 PM
			Sheet
Project			
HYDE PARK PLACE 248 UNLEY ROAD, HYDE PARK SA			
Client			N +
CITYFY & BFC PTY LTD			
Drawing Title			Scale As indicated
INTERNAL ELEVATION ON GRID 3 (Sheet 5)			
Drawing Number			Issue
20492-S20			T