



REFER DRAWING S0 FOR GENERAL NOTES

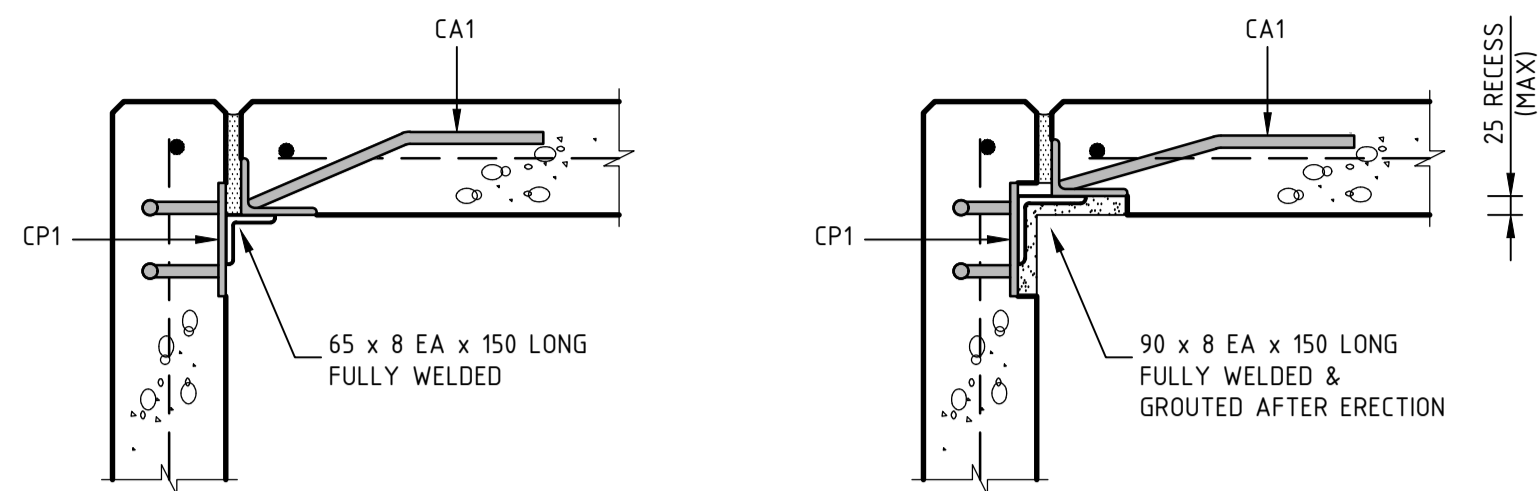


150/175 THICK PANEL

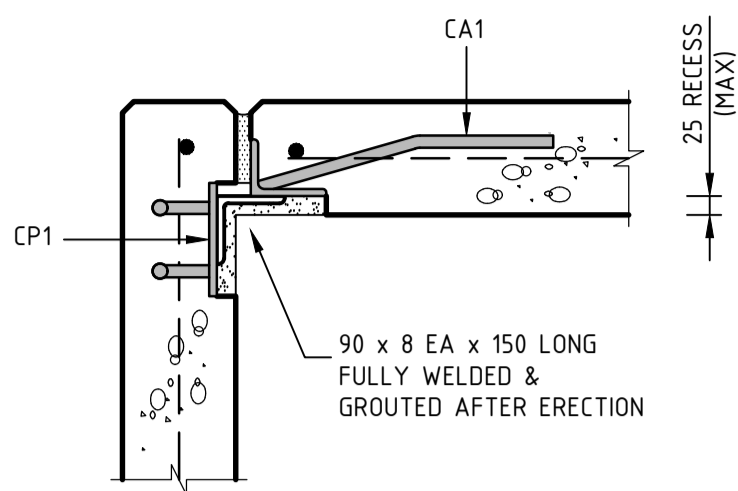

150/175 THICK PANEL



TYPICAL PANEL CORNER CONNECTION DETAILS

NTS
NOTE:
PROVIDE AT APPROX 300 BELOW TOP OF PANELS (UNO)
DENOTED 'CC' ON WALL PANEL PLAN/ELEVATIONS

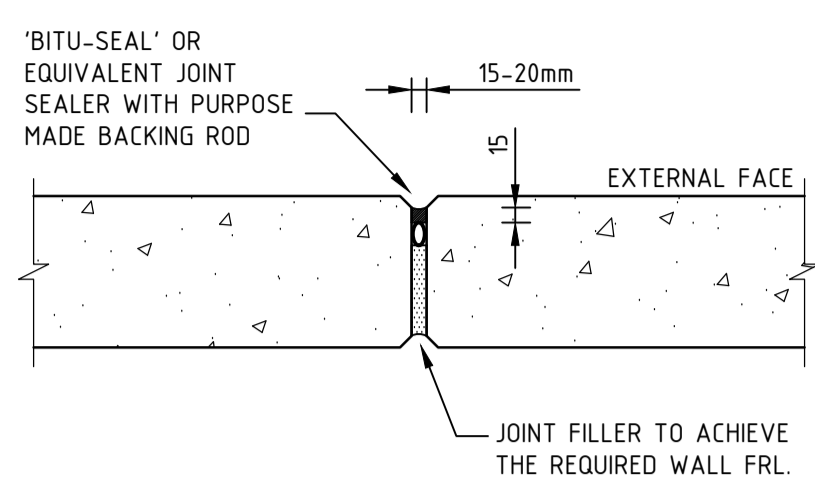

TYPICAL VERTICAL JOINT DETAIL

NTS
NOTE:
JOINTS SHOULD BE THOROUGHLY PREPARED AND THE
JOINTING MATERIAL APPLIED STRICTLY ACCORDING TO
THE SUPPLIERS SPECIFICATIONS

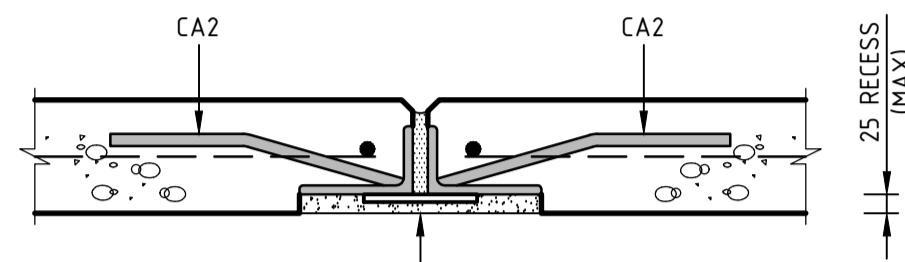
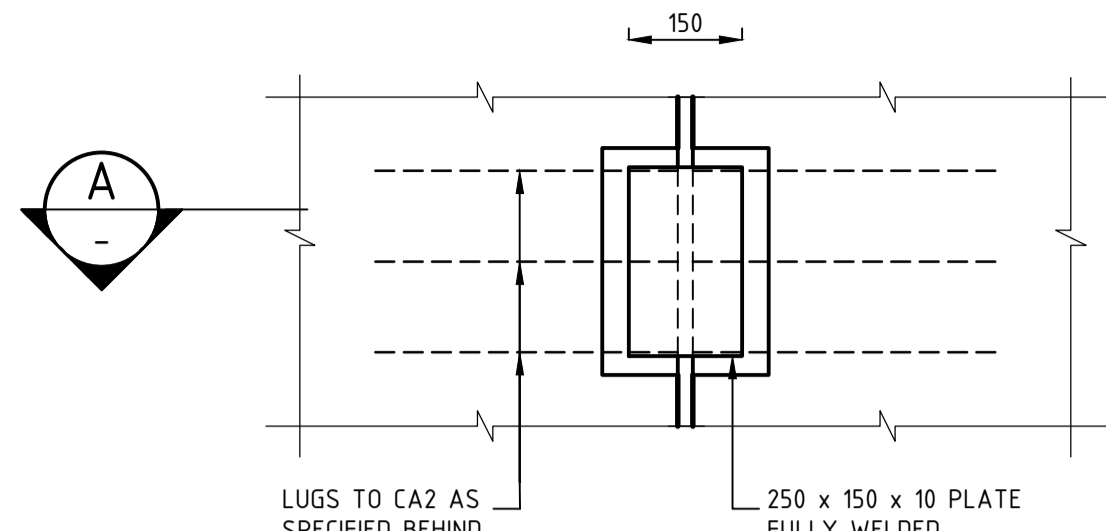


150 THICK PANEL

SECTION A
NTS

SUSPENDED WALL PANEL SUPPORT DETAIL




NTS
NOTE:
PROVIDE AT APPROX 300 BELOW TOP OF PANELS (UNO)
DENOTED 'SC' ON WALL PANEL PLAN/ELEVATIONS

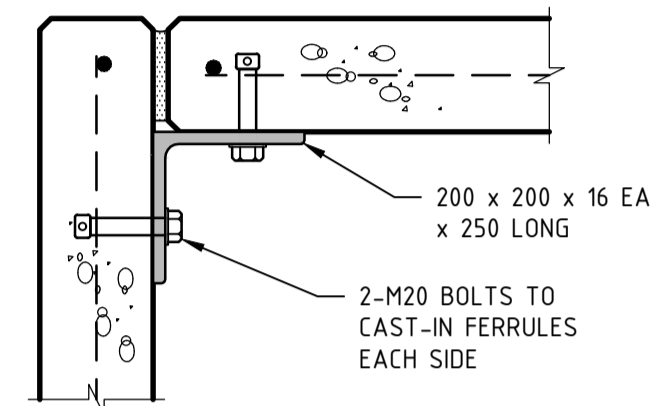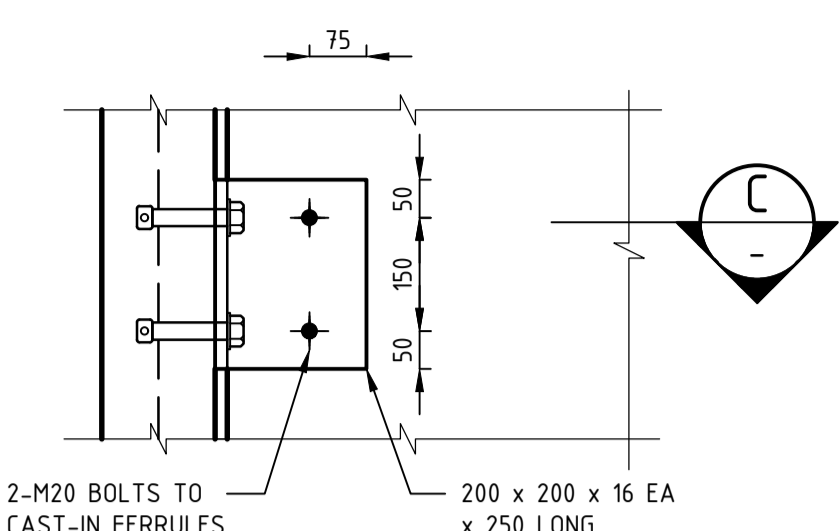

DETAIL C
1:10


TYPICAL PANEL CORNER CONNECTION DETAIL WITH FERRULES

NTS
NOTE:
PROVIDE AT APPROX 300 BELOW TOP OF PANELS (UNO)
DENOTED 'CC' ON WALL PANEL PLAN/ELEVATIONS

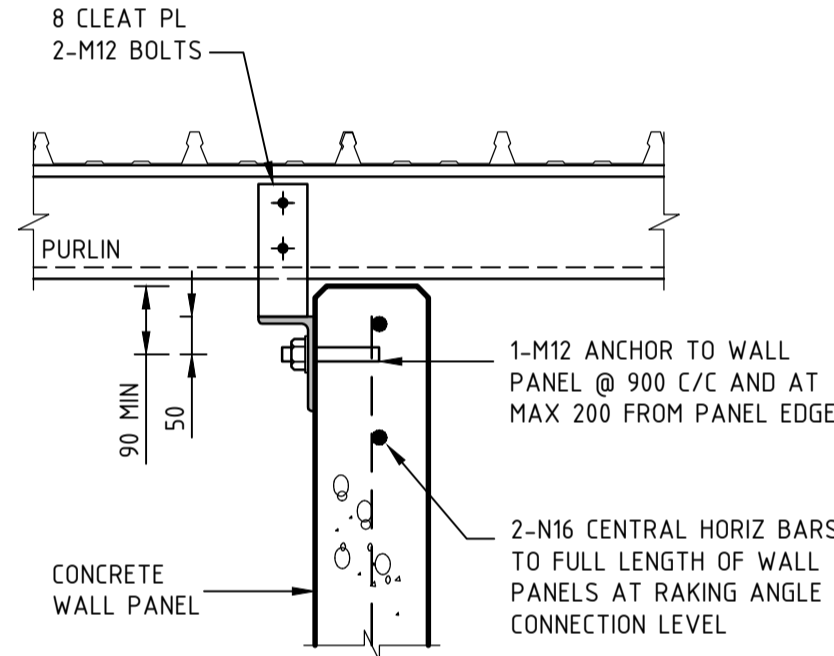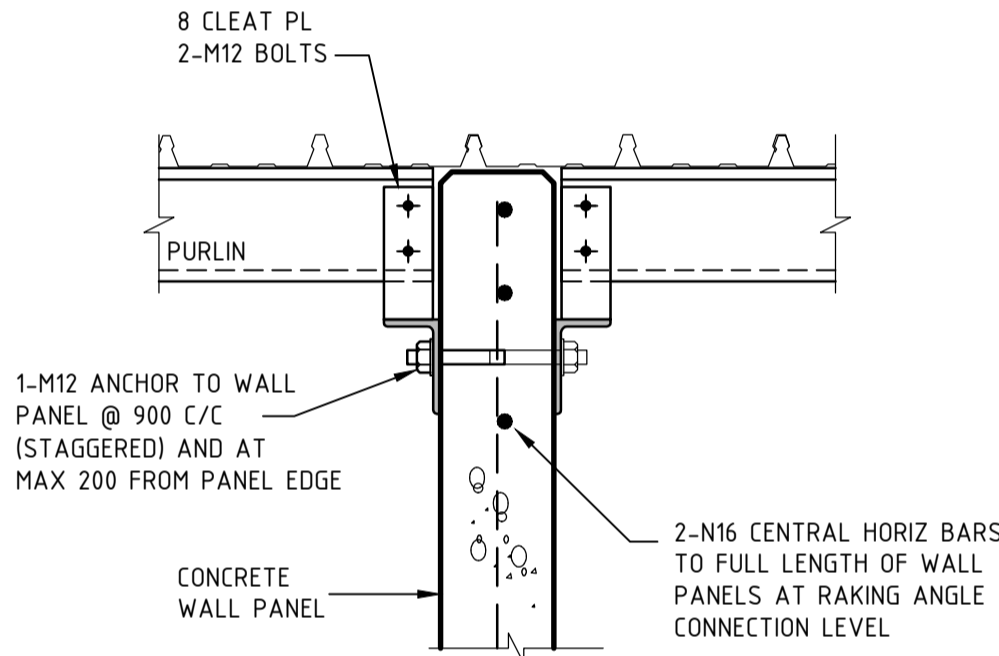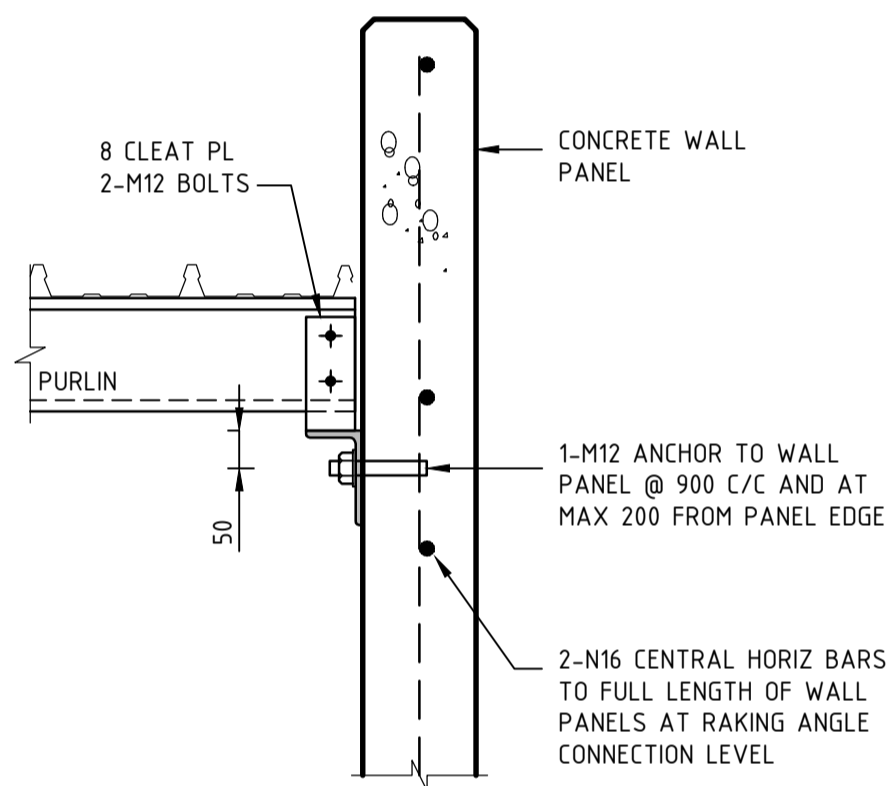


TYPICAL RAKING ANGLE RA1 DETAILS

NTS

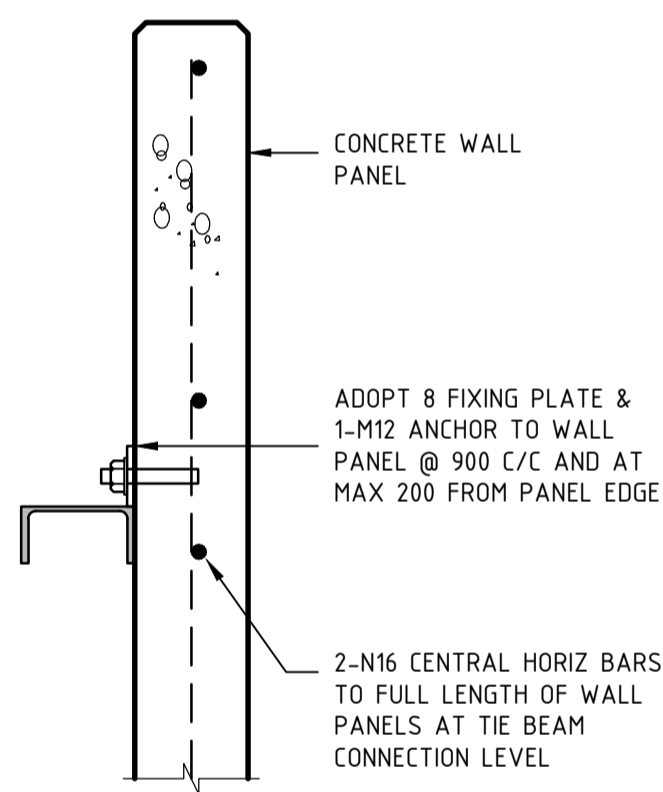


TYPICAL TIE BEAM TB1 DETAIL

NTS

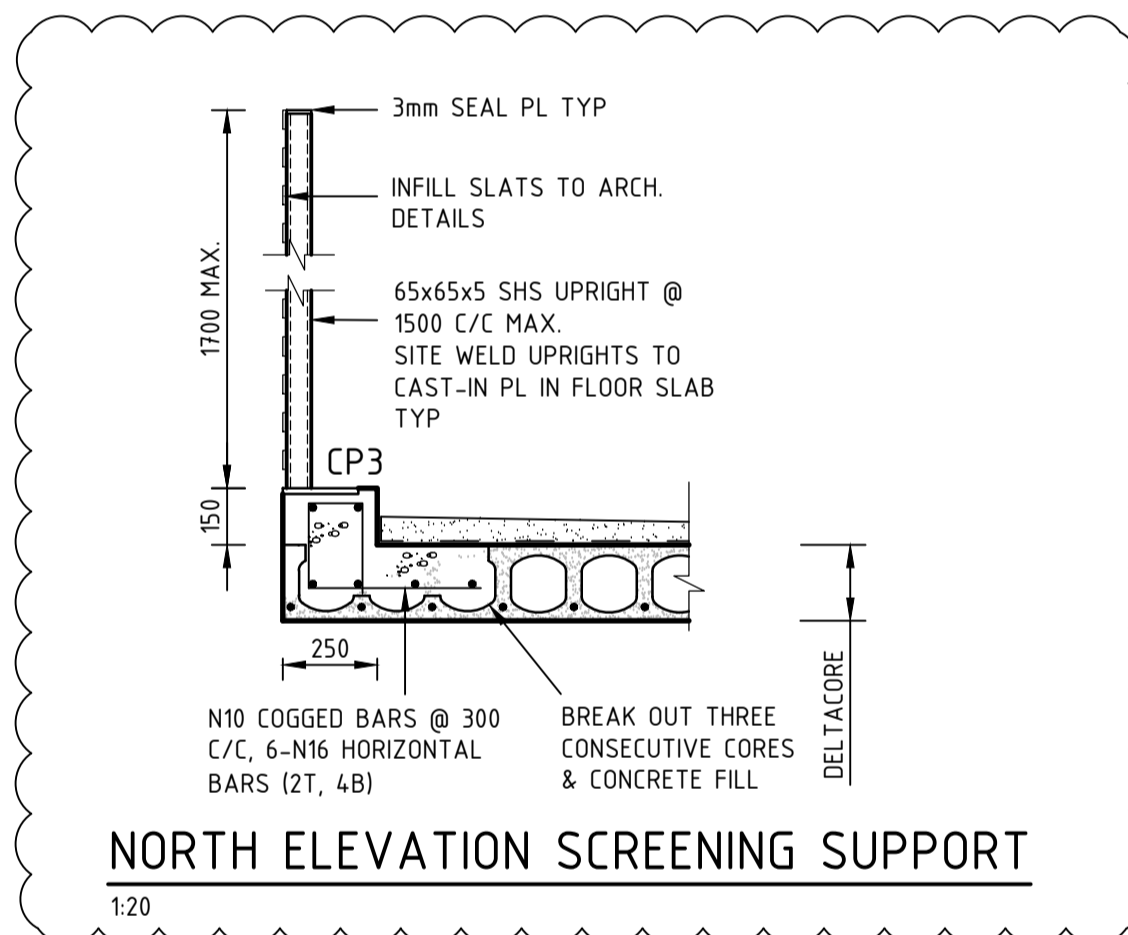


NORTH ELEVATION SCREENING SUPPORT


1:20

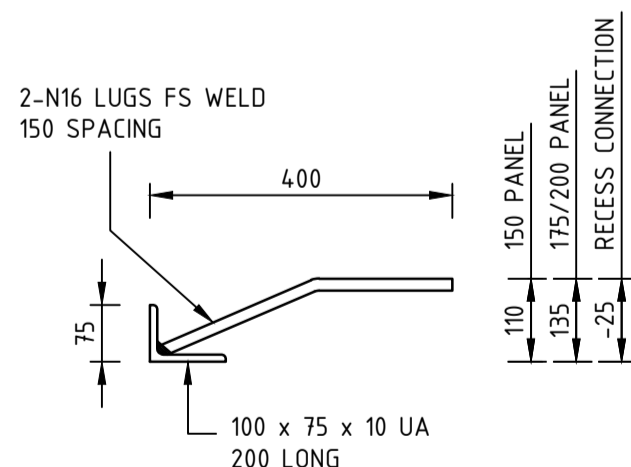


CA1

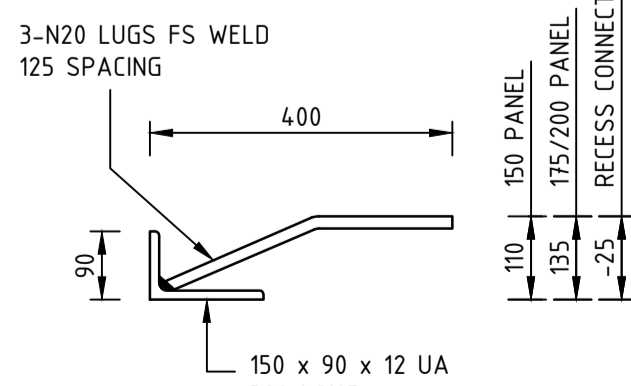


CA2

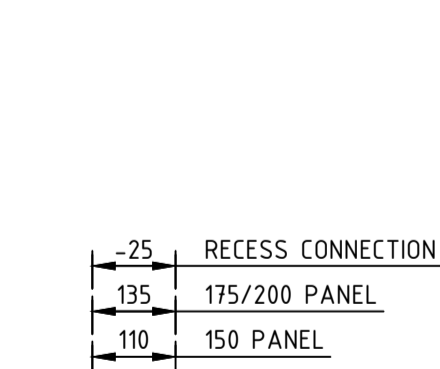

CP1

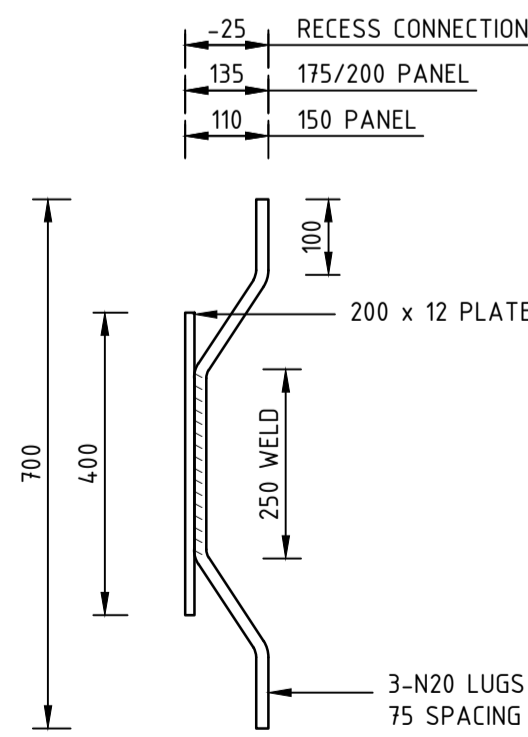


CP2

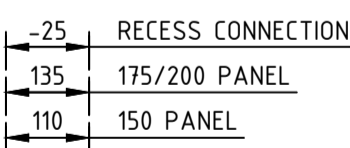


CP2


(AT TOP OF PANEL)

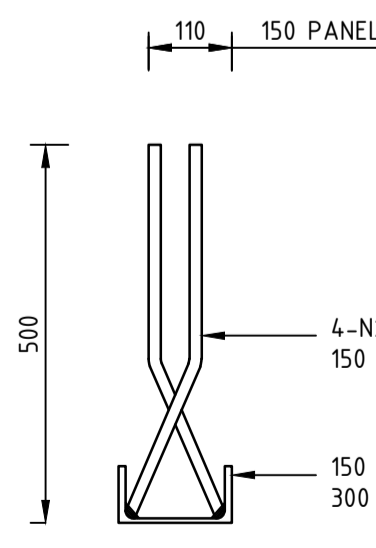

CCH1

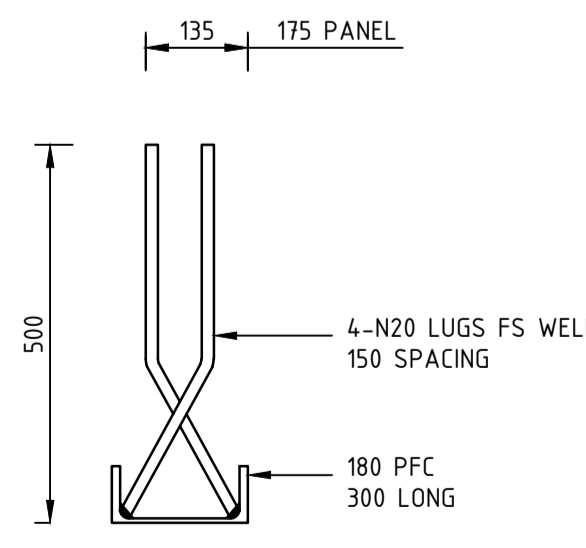

CCH2

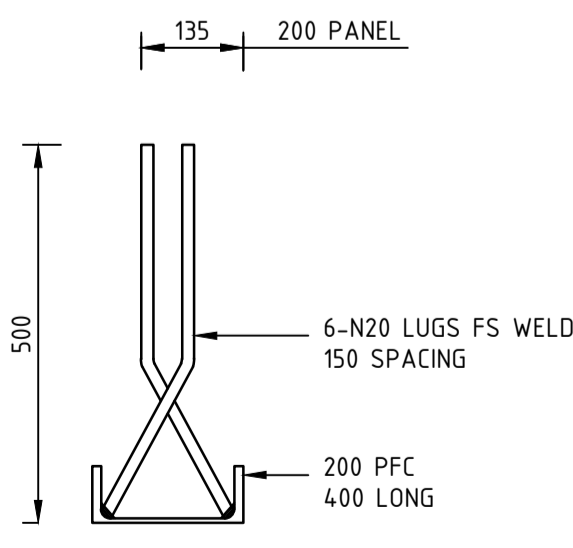

CCH3

DETAILS OF CAST-IN ITEMS

NTS

When sheet printed full size, the scale bar is 100mm.
0 10 20 30 40 50 100mm

C	AS NOTED	MY	FK	24.07.19
B	BUILDING APPROVAL ISSUE	JVI	FK	29.05.19
A	BUILDING APPROVAL ISSUE	MY	FK	21.05.19
No	REVISION	DRAWN	CHE'KD	DATE

PROJECT
PROPOSED APARTMENT
AT: 90 JOHNS ROAD
PROSPECT
FOR: CITIFY & BFC Pty Ltd

DRAWING TITLE
DETAILS

Civil
Environmental
Mechanical
Fire
Lifts
Structural
Geotechnical
Electrical
Hydraulics
Green ESD
Level 6, 100 Pirie Street,
Adelaide SA 5000
Telephone 08 8238 4100
Facsimile 08 8410 1405
Berri Office: 25 Vaughan Terrace,
Berri SA 5343



SCALES	AS SHOWN	COPYRIGHT RESERVED
DRAWN	MY	DRAWING No.
DATE	AUG '18	1806063-S14/C
ENGINEER	FK	
CHECKED	FK	