


SPECIFICATION

AUTUMN


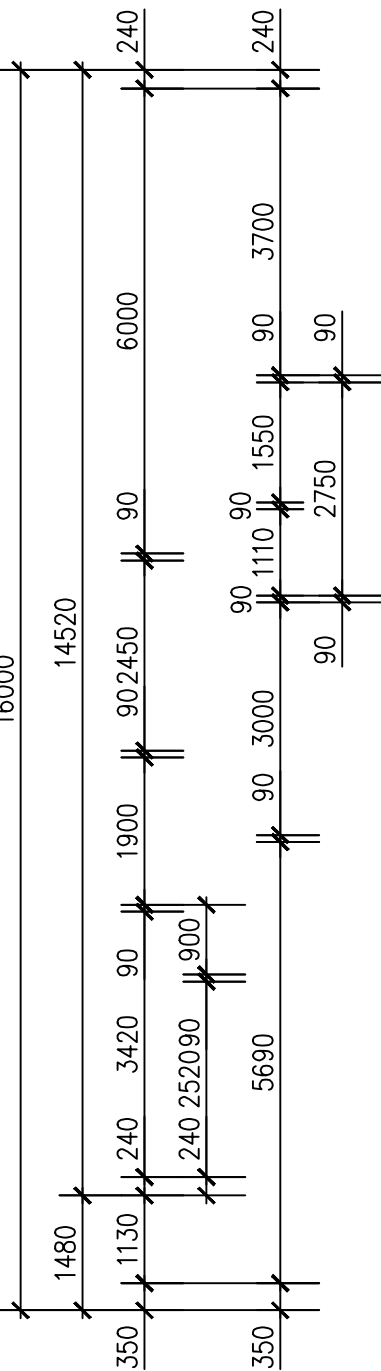


FLOOR PLAN - TYPE D/2

SCALE 1:100

PROVIDE SMALL GRATE ADJACENT TO EACH OUTDOOR CONDENSING UNIT

UNIT TYPE	UNIT NUMBERS
D/2	48, 49

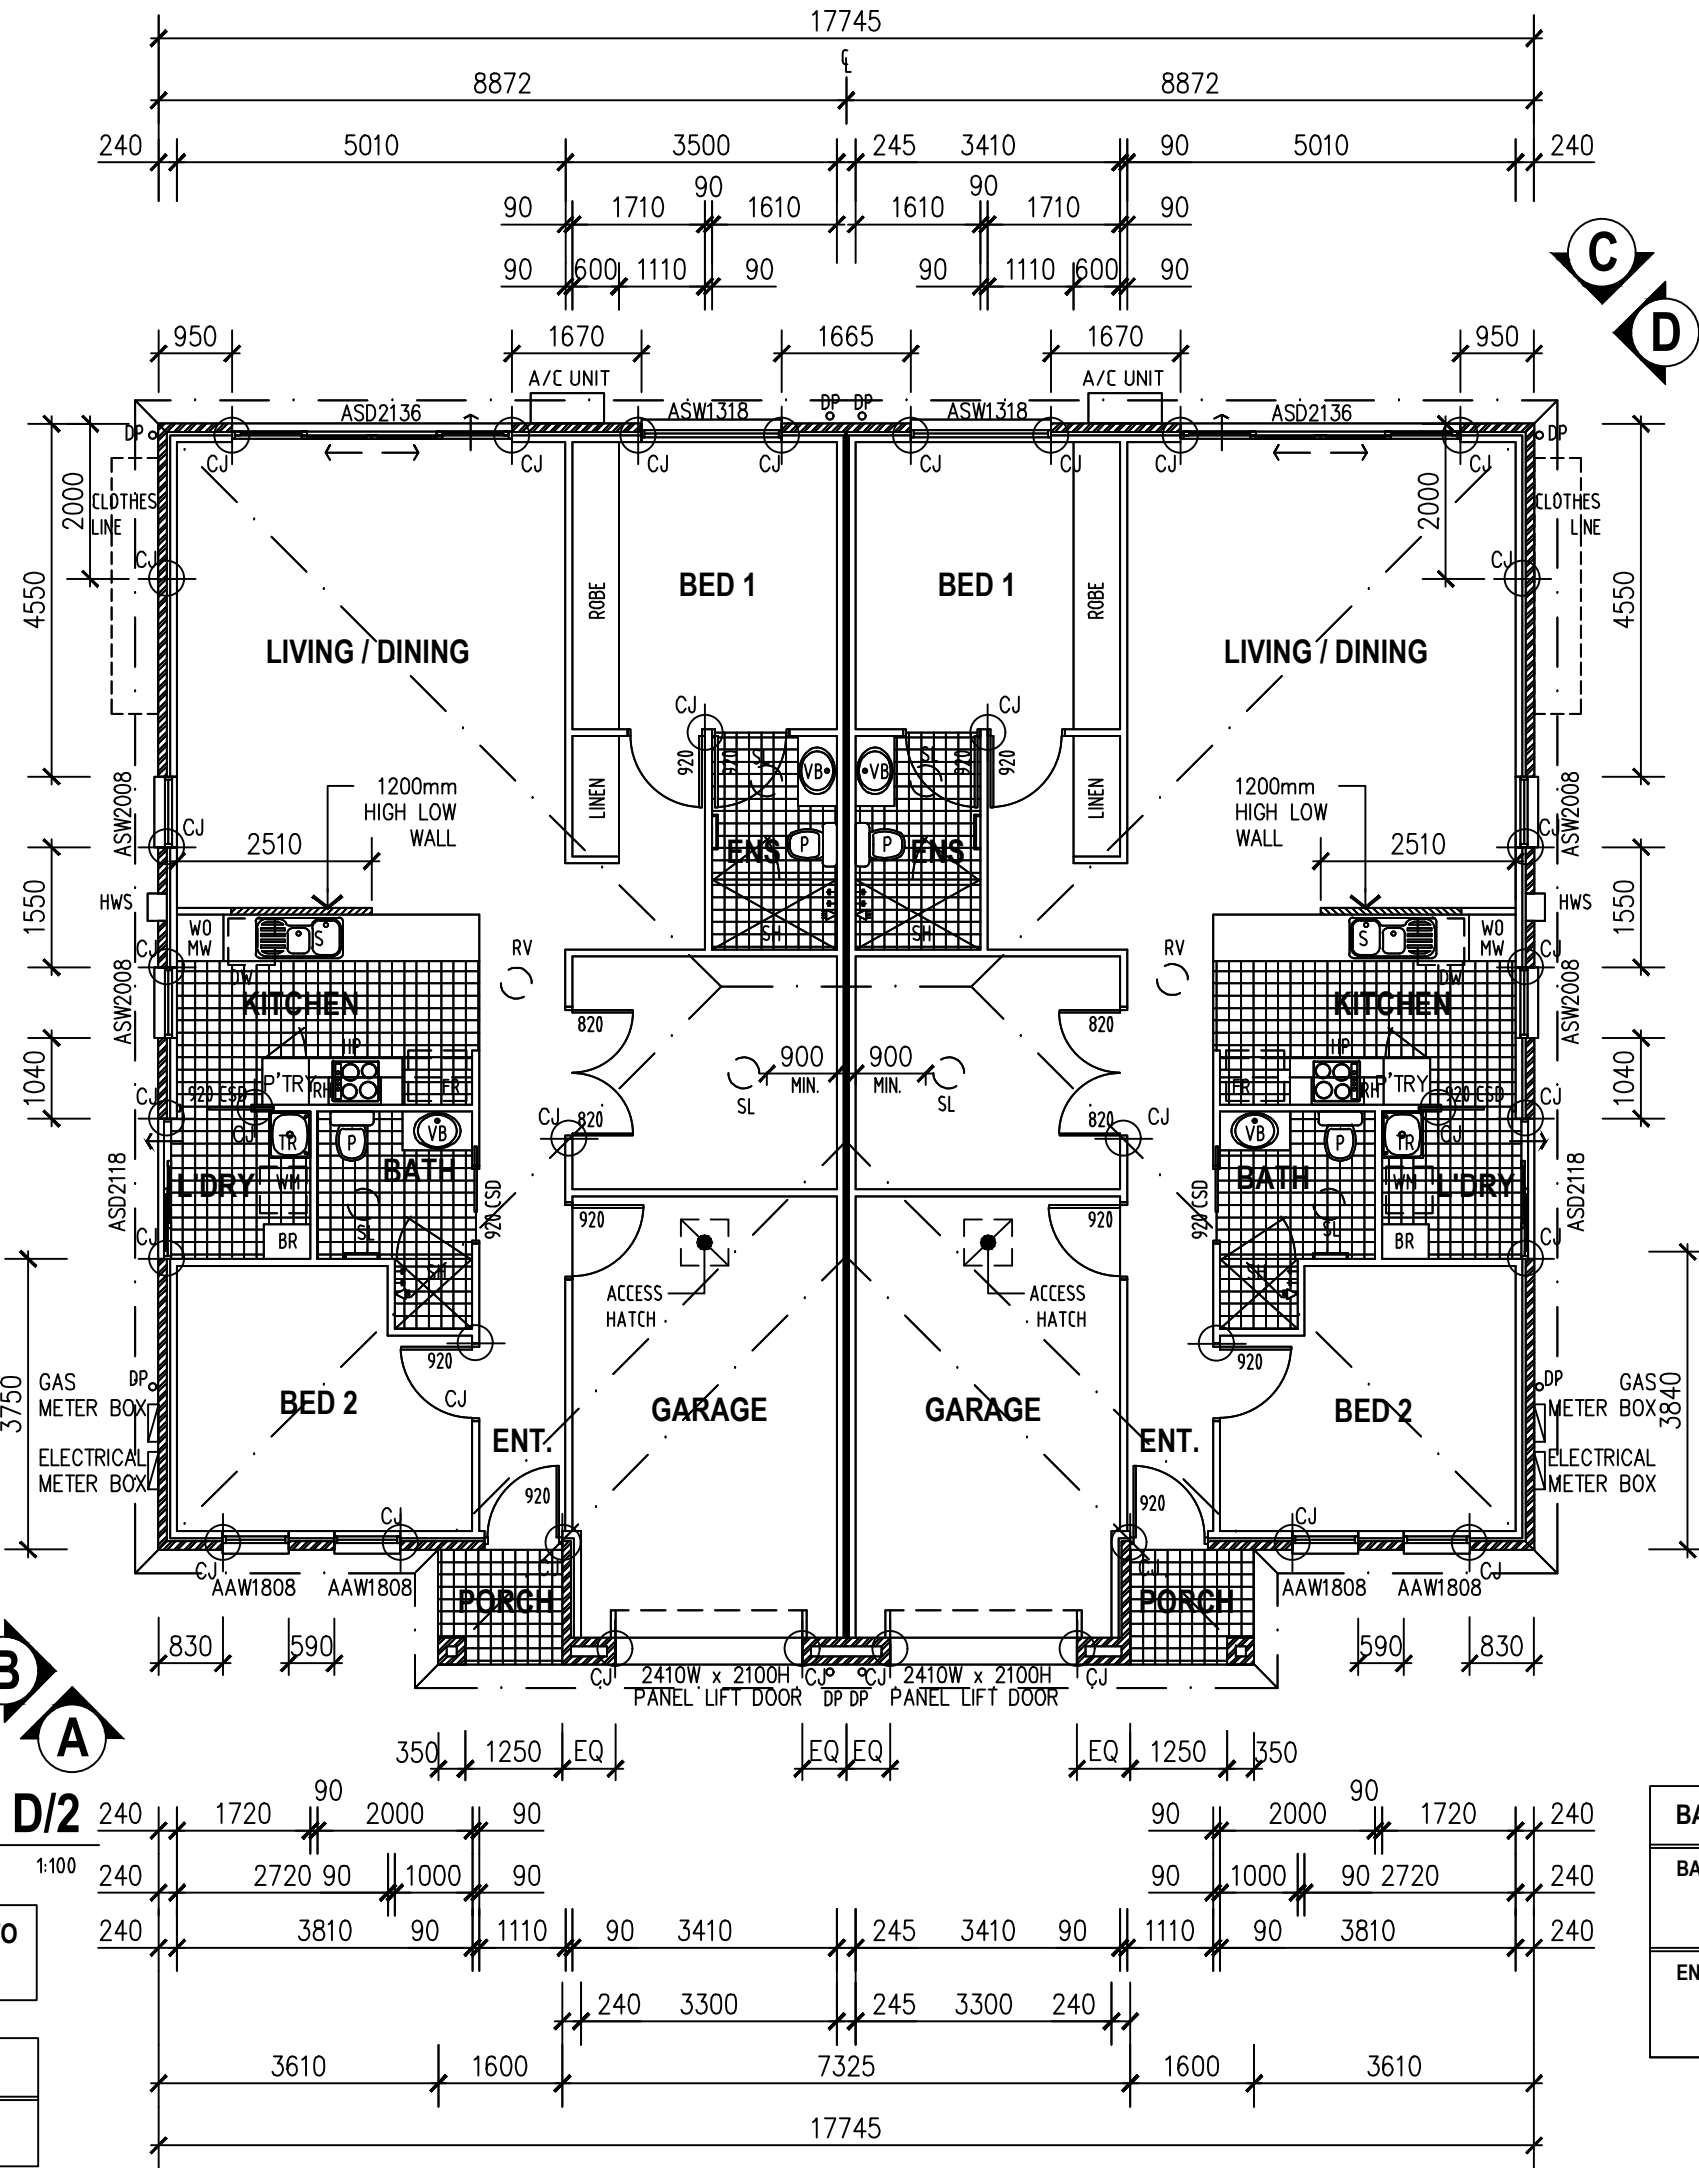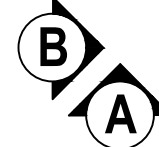

FLOOR PLAN LEGEND

- P TOILET PAN
- VB VANITY BASIN WITH ASSOCIATED JOINERY UNIT
- SH SHOWER
- FR REFRIGERATOR
- S STAINLESS STEEL SINK
- CT COOK TOP
- WO WALL OVEN
- RH RANGE HOOD VENTED TO MICROSAPHERE
- MW

- DW DISHWASHER
- WM WASHING MACHINE
- TR INSET TROUGH
- DP NEW COLORBOND DOWNPIPE SUPPORTED BY STEND-OF BRICKWORK
- Grid symbol: DENOTES SELECTED CERAMIC FLOOR TILES WITH "ARDEX X56" FLEXIBLE ADHESIVE
- Box symbol: DENOTES: SELF CONTAINED SMOKE ALARM COMPLYING WITH AS3786 1993. CONNECTED TO CONSUMER MAINS POWER, WITH A 9v BATTERY BACKUP.
- CJ CONTROL JOINT IN BRICKWORK TO FULL HEIGHT. (WITH FLEXIBLE MASONRY ANCHORS & CAULKING)
- Circle symbol: 160DS 250Ø SOLARTUBE SKYLIGHT.

REVISIONS

DATE	REV	DESCRIPTION	BY
20.08.18	A	TENDER ISSUE	

- residential design
- commercial design
- industrial design
- project managers



81 KING WILLIAM STREET
KENT TOWN SA 5067
P: 08 8130 3700 F: 08 8132 1109
E: admin@aspexdesigners.com.au

© C O P Y R I G H T 2 0 1 3

PROJECT:
THORNDON PARK ESTATE

SITE ADDRESS:
LOT 52 RESERVOIR ROAD
PARADISE

CLIENT:
Mr. PAT BELPERIO

DRAWING TITLE:
FLOOR PLAN - UNIT TYPE D/2

DRAWING NUMBER: WD05 A

DRAWN: CDP DATE: AUG 2018

SCALE: 1:100 JOB NO: TRI 2829

CONTRACTORS NOTE:
CONTRACTORS ARE TO VERIFY ALL DIMENSIONS ON-SITE BEFORE COMMENCING ANY WORK. FIGURED DIMENSIONS SHALL TAKE PREFERENCE OVER SCALED DIMENSIONS, AND ANY DISCREPANCY SHALL BE REPORTED TO THE DESIGNER IMMEDIATELY.

BATHROOM ACCESSORIES SCHEDULE			
BATHROOM			
	1	TOWEL RAIL (60mm long min.)	
	2	TOILET ROLL HOLDER	
	3	MIRROR	
ENSUITE			
	1	TOWEL RAIL (60mm long min.)	
	2	TOILET ROLL HOLDER	
	3	MIRROR	

TENDER
20.08.18