



REFER DRAWING S00 FOR GENERAL NOTES

SOUTH ELEVATION

1:100

WEST ELEVATION

1:100

ELEVATION ON TRUSS FT1


1:50

ELEVATION ON TRUSS FT2

1:50

ELEVATION ON TRUSS FT3

1:50

 

AA	FOR CONSTRUCTION	DG	FK	19.10.18
----	------------------	----	----	----------


No	REVISION	DRAWN	CHECK'D	DATE
----	----------	-------	---------	------

PROJECT
THE WILLCOX APARTMENTS
AT: 117 PROSPECT ROAD
PROSPECT, SA 5082
FOR: CITIFY & BFC PTY LTD

DRAWING TITLE
BUILDING ELEVATIONS

Civil
Environmental
Mechanical
Fire
Lifts

Structural
Geotechnical
Electrical
Hydraulics
Green ESD




TMK
CONCRETE SOLUTIONS

Level 6, 100 Pirie Street,
Adelaide SA 5000
Telephone 08 8238 4100
Facsimile 08 8410 1405


SCALES	AS SHOWN	© COPYRIGHT RESERVED
--------	----------	----------------------


DRAWN	DG	DRAWING No.
DATE	APRIL 2018	1802052-S200/AA
ENGINEER	FK	
CHECKED		




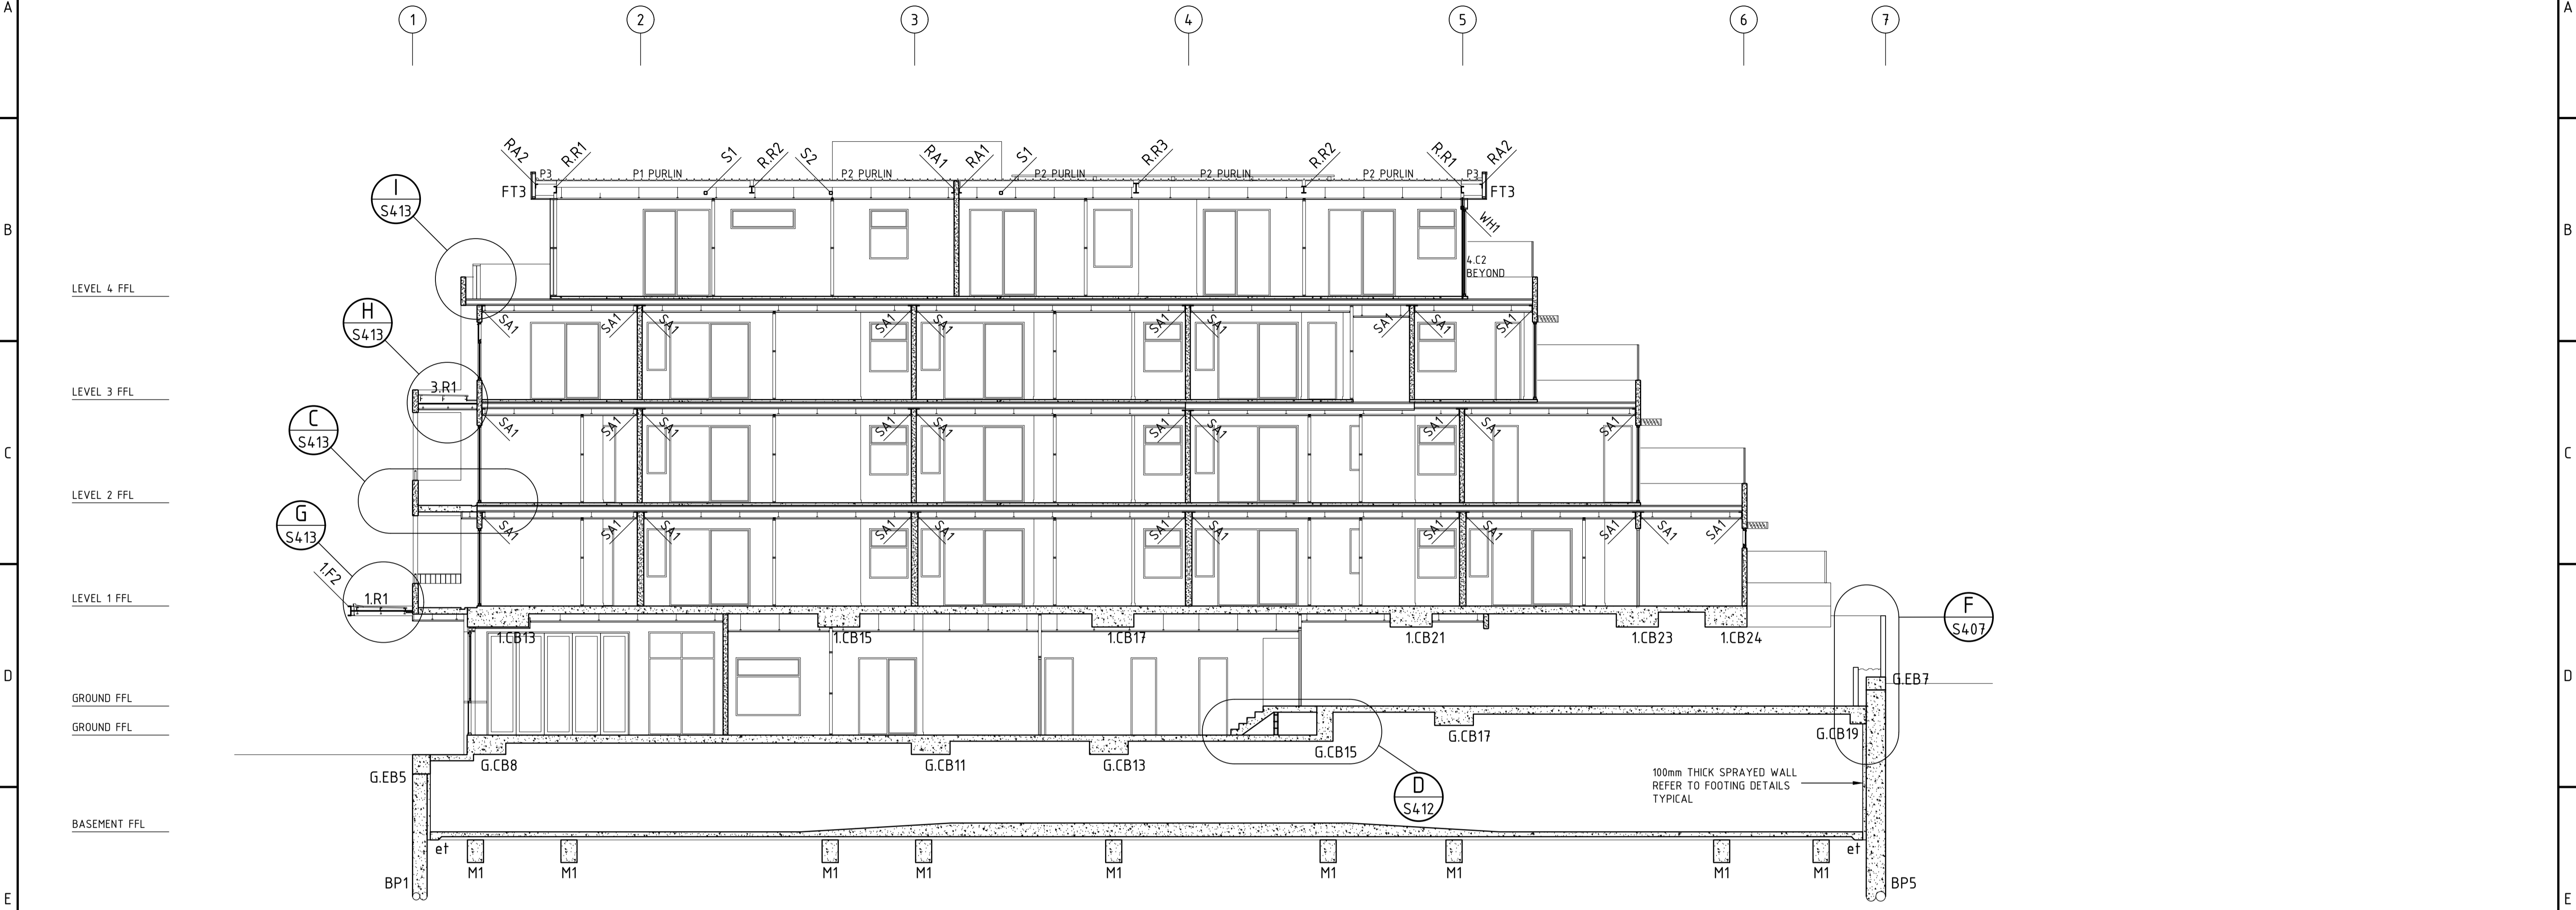

SECTION 1
1:100
NOTE:
m2 FOOTING OMITTED FOR CLARITY
REFER TO BASEMENT FLOOR SLAB PLAN

AA	FOR CONSTRUCTION	DG	FK	19.10.18
No	REVISION	DRAWN	CHE'KD	DATE
PROJECT THE HERCOX APARTMENTS AT: 117 PROSPECT ROAD PROSPECT, SA 5082 FOR: CITIFY & BFC PTY LTD				
DRAWING TITLE BUILDING SECTIONS				
<div> <div> Civil Environmental Mechanical Fire Lifts </div> <div> Structural Geotechnical Electrical Hydraulics Green ESD </div> <div>  </div> </div> <div> Level 6, 100 Pirie Street, Adelaide SA 5000 Telephone 08 8238 4100 Facsimile 08 8410 1405 </div>				
SCALES _____ AS SHOWN		© COPYRIGHT RESERVED		
DRAWN _____ DG		DRAWING No.		
DATE _____ APRIL 2018		1802052-S202/AA		
ENGINEER _____ FK				
CHECKED _____				

 

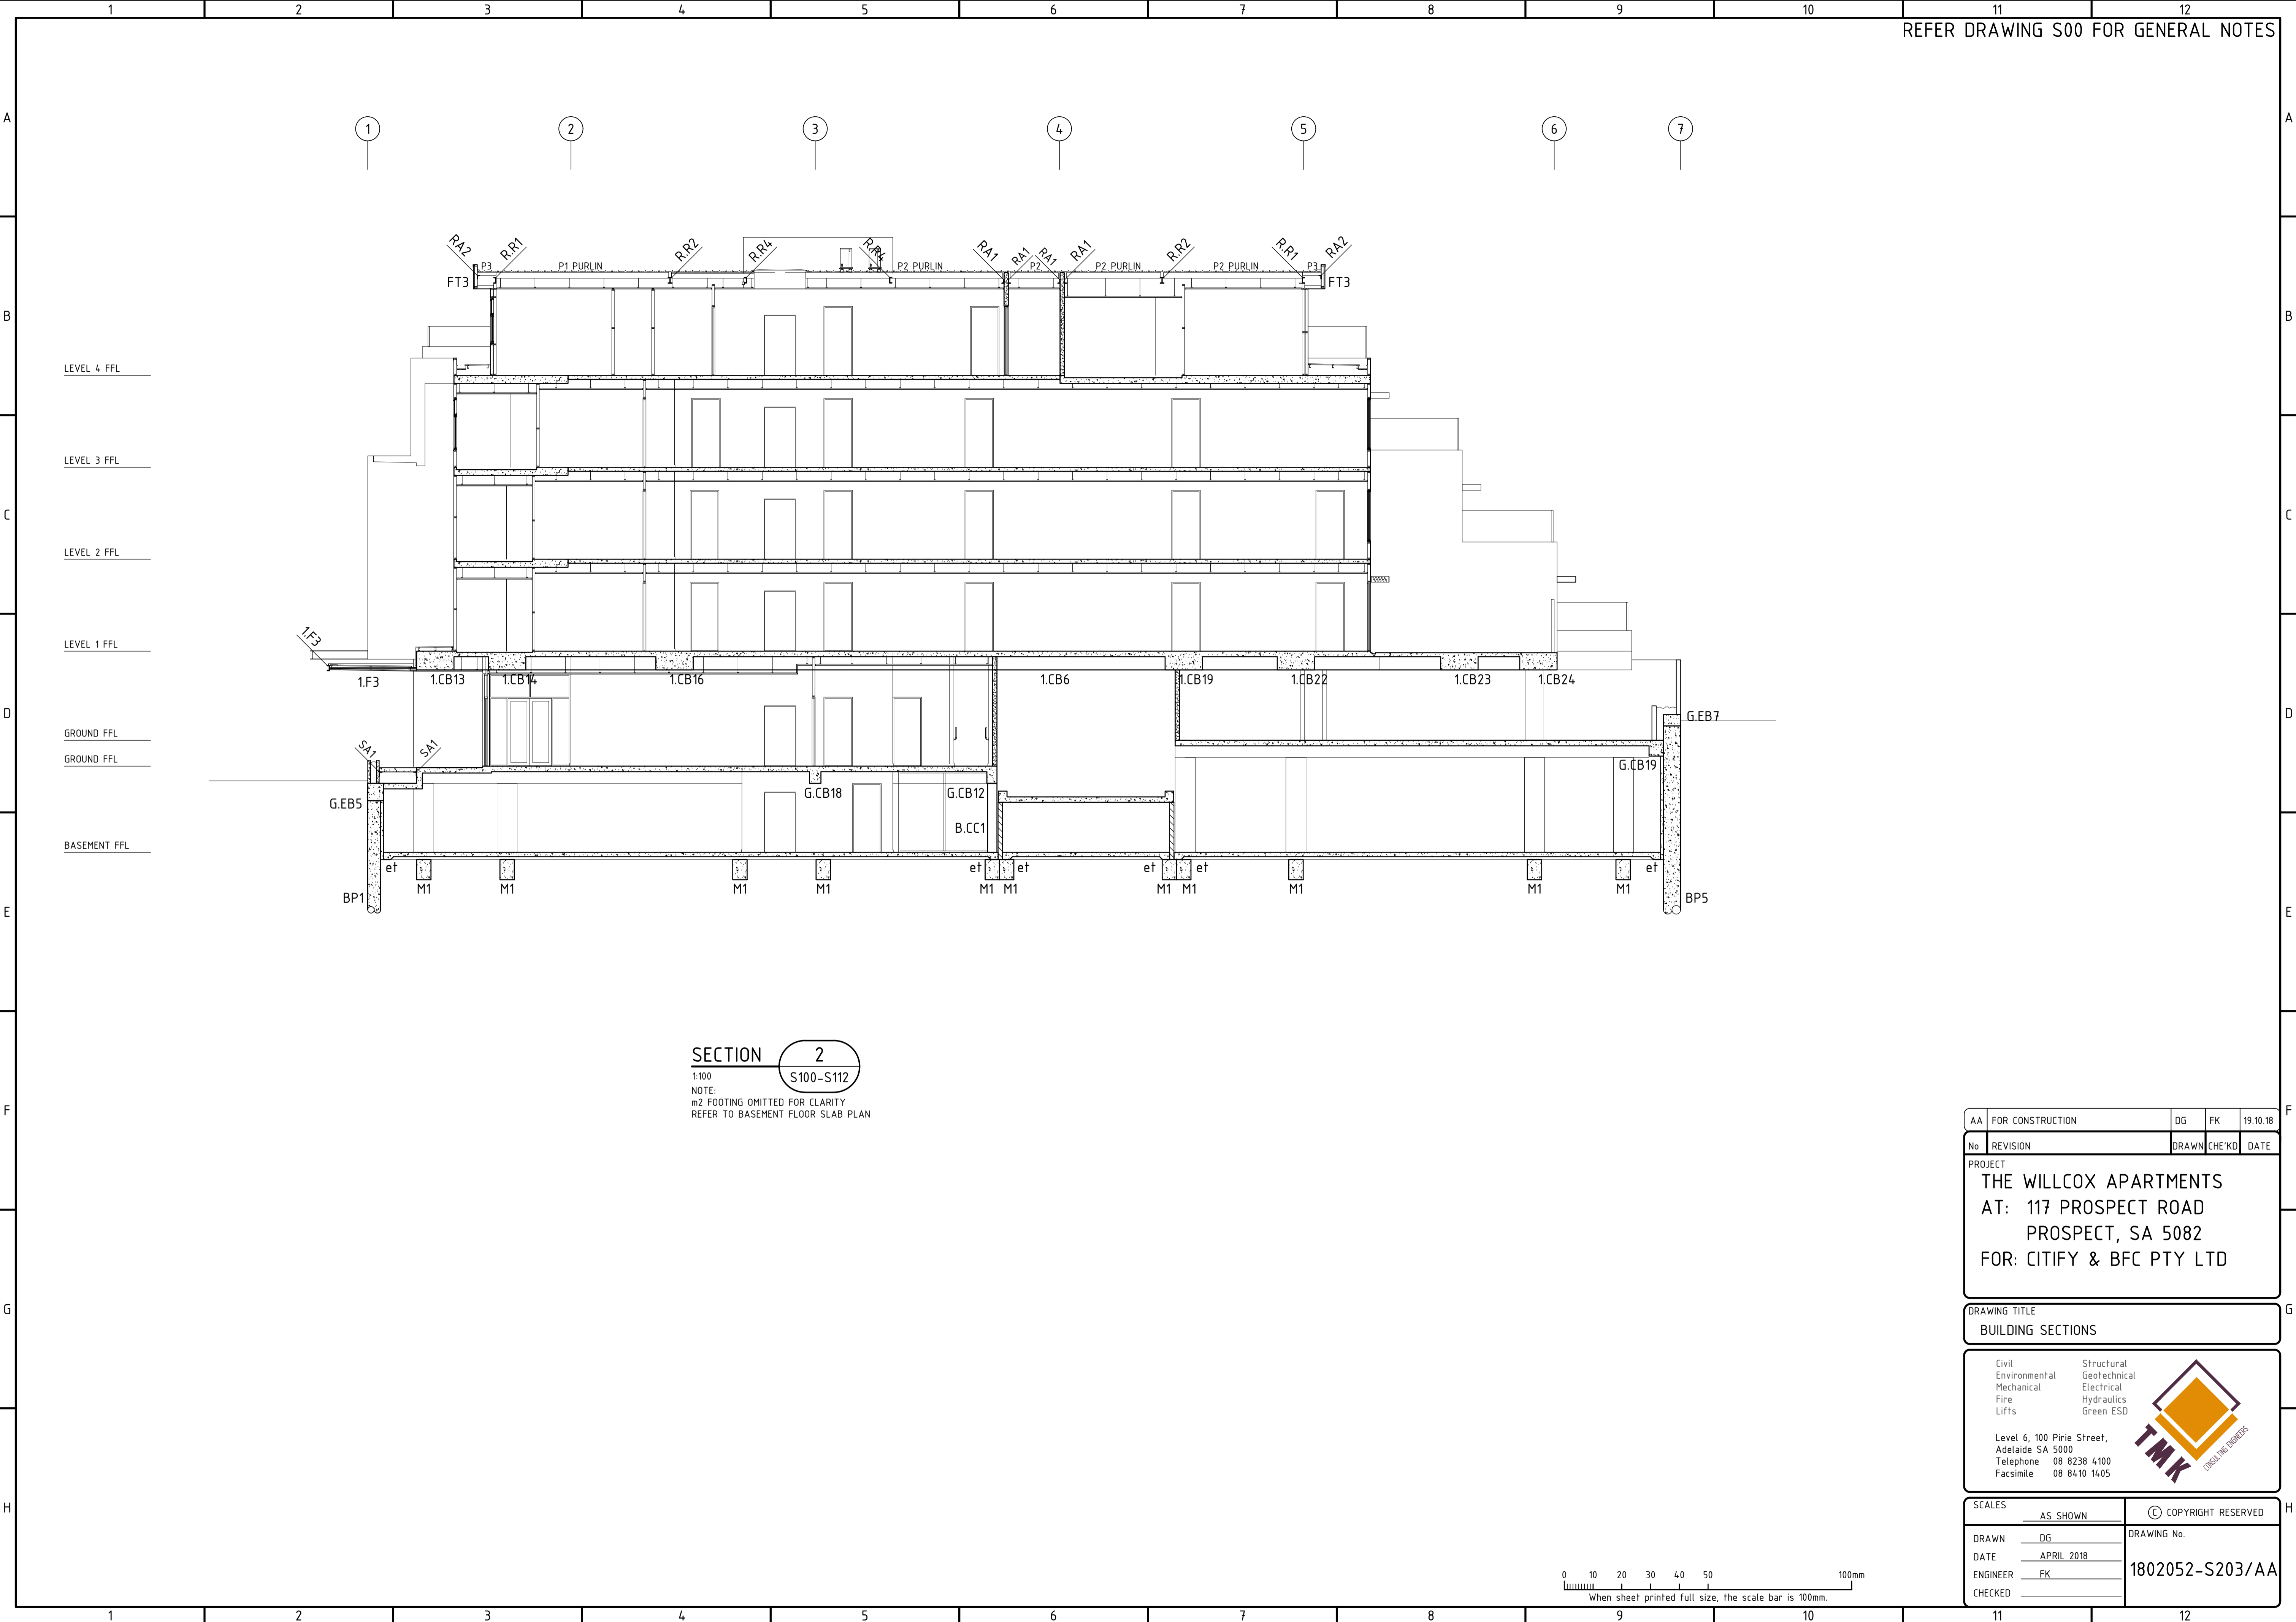

REFER DRAWING S00 FOR GENERAL NOTES

SECTION 2
1:100
NOTE:
m2 FOOTING OMITTED FOR CLARITY
REFER TO BASEMENT FLOOR SLAB PLAN

AA	FOR CONSTRUCTION	DG	FK	19.10.18
No	REVISION	DRAWN	CHECK'D	DATE


PROJECT
THE WILLCOX APARTMENTS
AT: 117 PROSPECT ROAD
PROSPECT, SA 5082
FOR: CITIFY & BFC PTY LTD

DRAWING TITLE
BUILDING SECTIONS


Civil
Environmental
Mechanical
Fire
Lifts


Structural
Geotechnical
Electrical
Hydraulics
Green ESD

Level 6, 100 Pirie Street,
Adelaide SA 5000
Telephone 08 8238 4100
Facsimile 08 8410 1405



SCALES	AS SHOWN	© COPYRIGHT RESERVED
DRAWN	DG	DRAWING No.
DATE	APRIL 2018	1802052-S203/AA
ENGINEER	FK	
CHECKED		

 

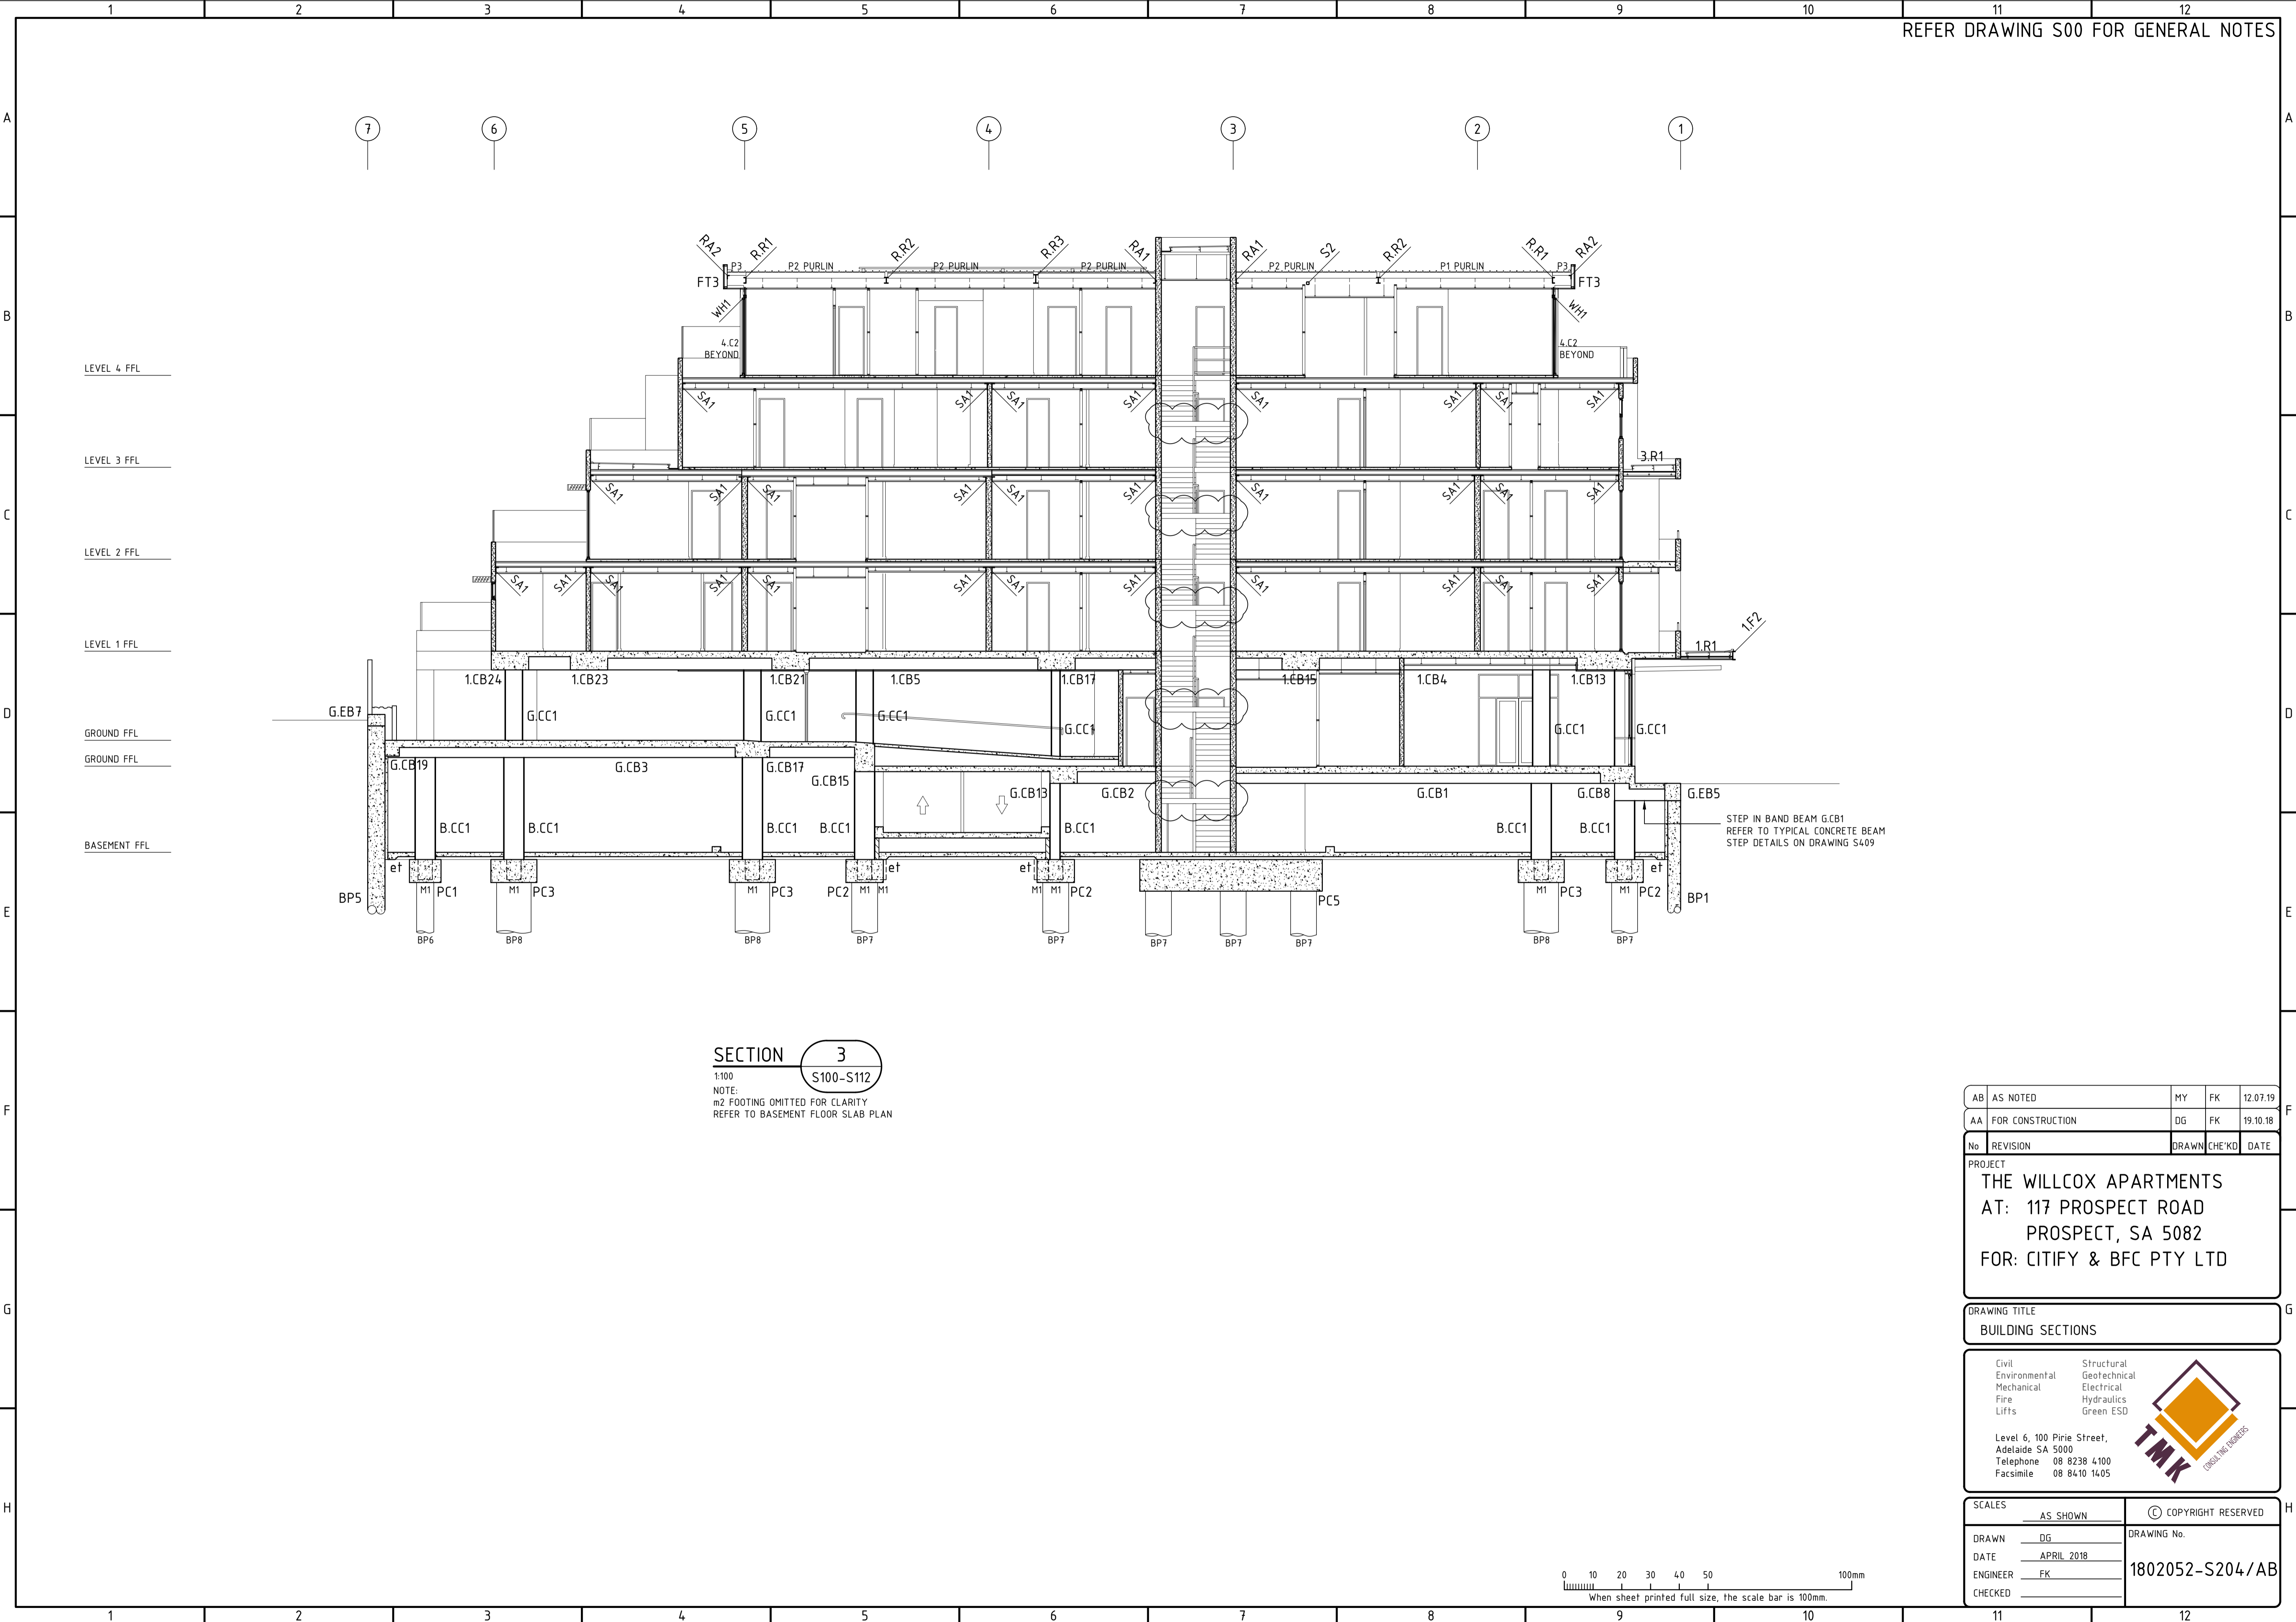

SECTION 3
S100-S112
1:100
NOTE:
m2 FOOTING OMITTED FOR CLARITY
REFER TO BASEMENT FLOOR SLAB PLAN

AB	AS NOTED	MY	FK	12.07.19
AA	FOR CONSTRUCTION	DG	FK	19.10.18
No	REVISION	DRAWN	CHECKED	DATE

PROJECT
THE WILLCOX APARTMENTS
AT: 117 PROSPECT ROAD
PROSPECT, SA 5082
FOR: CITIFY & BFC PTY LTD


DRAWING TITLE
BUILDING SECTIONS

Civil
Environmental
Mechanical
Fire
Lifts


Structural
Geotechnical
Electrical
Hydraulics
Green ESD

Level 6, 100 Pirie Street,
Adelaide SA 5000
Telephone 08 8238 4100
Facsimile 08 8410 1405

SCALES	AS SHOWN	© COPYRIGHT RESERVED
DRAWN	DG	DRAWING No.
DATE	APRIL 2018	1802052-S204/AB
ENGINEER	FK	
CHECKED		

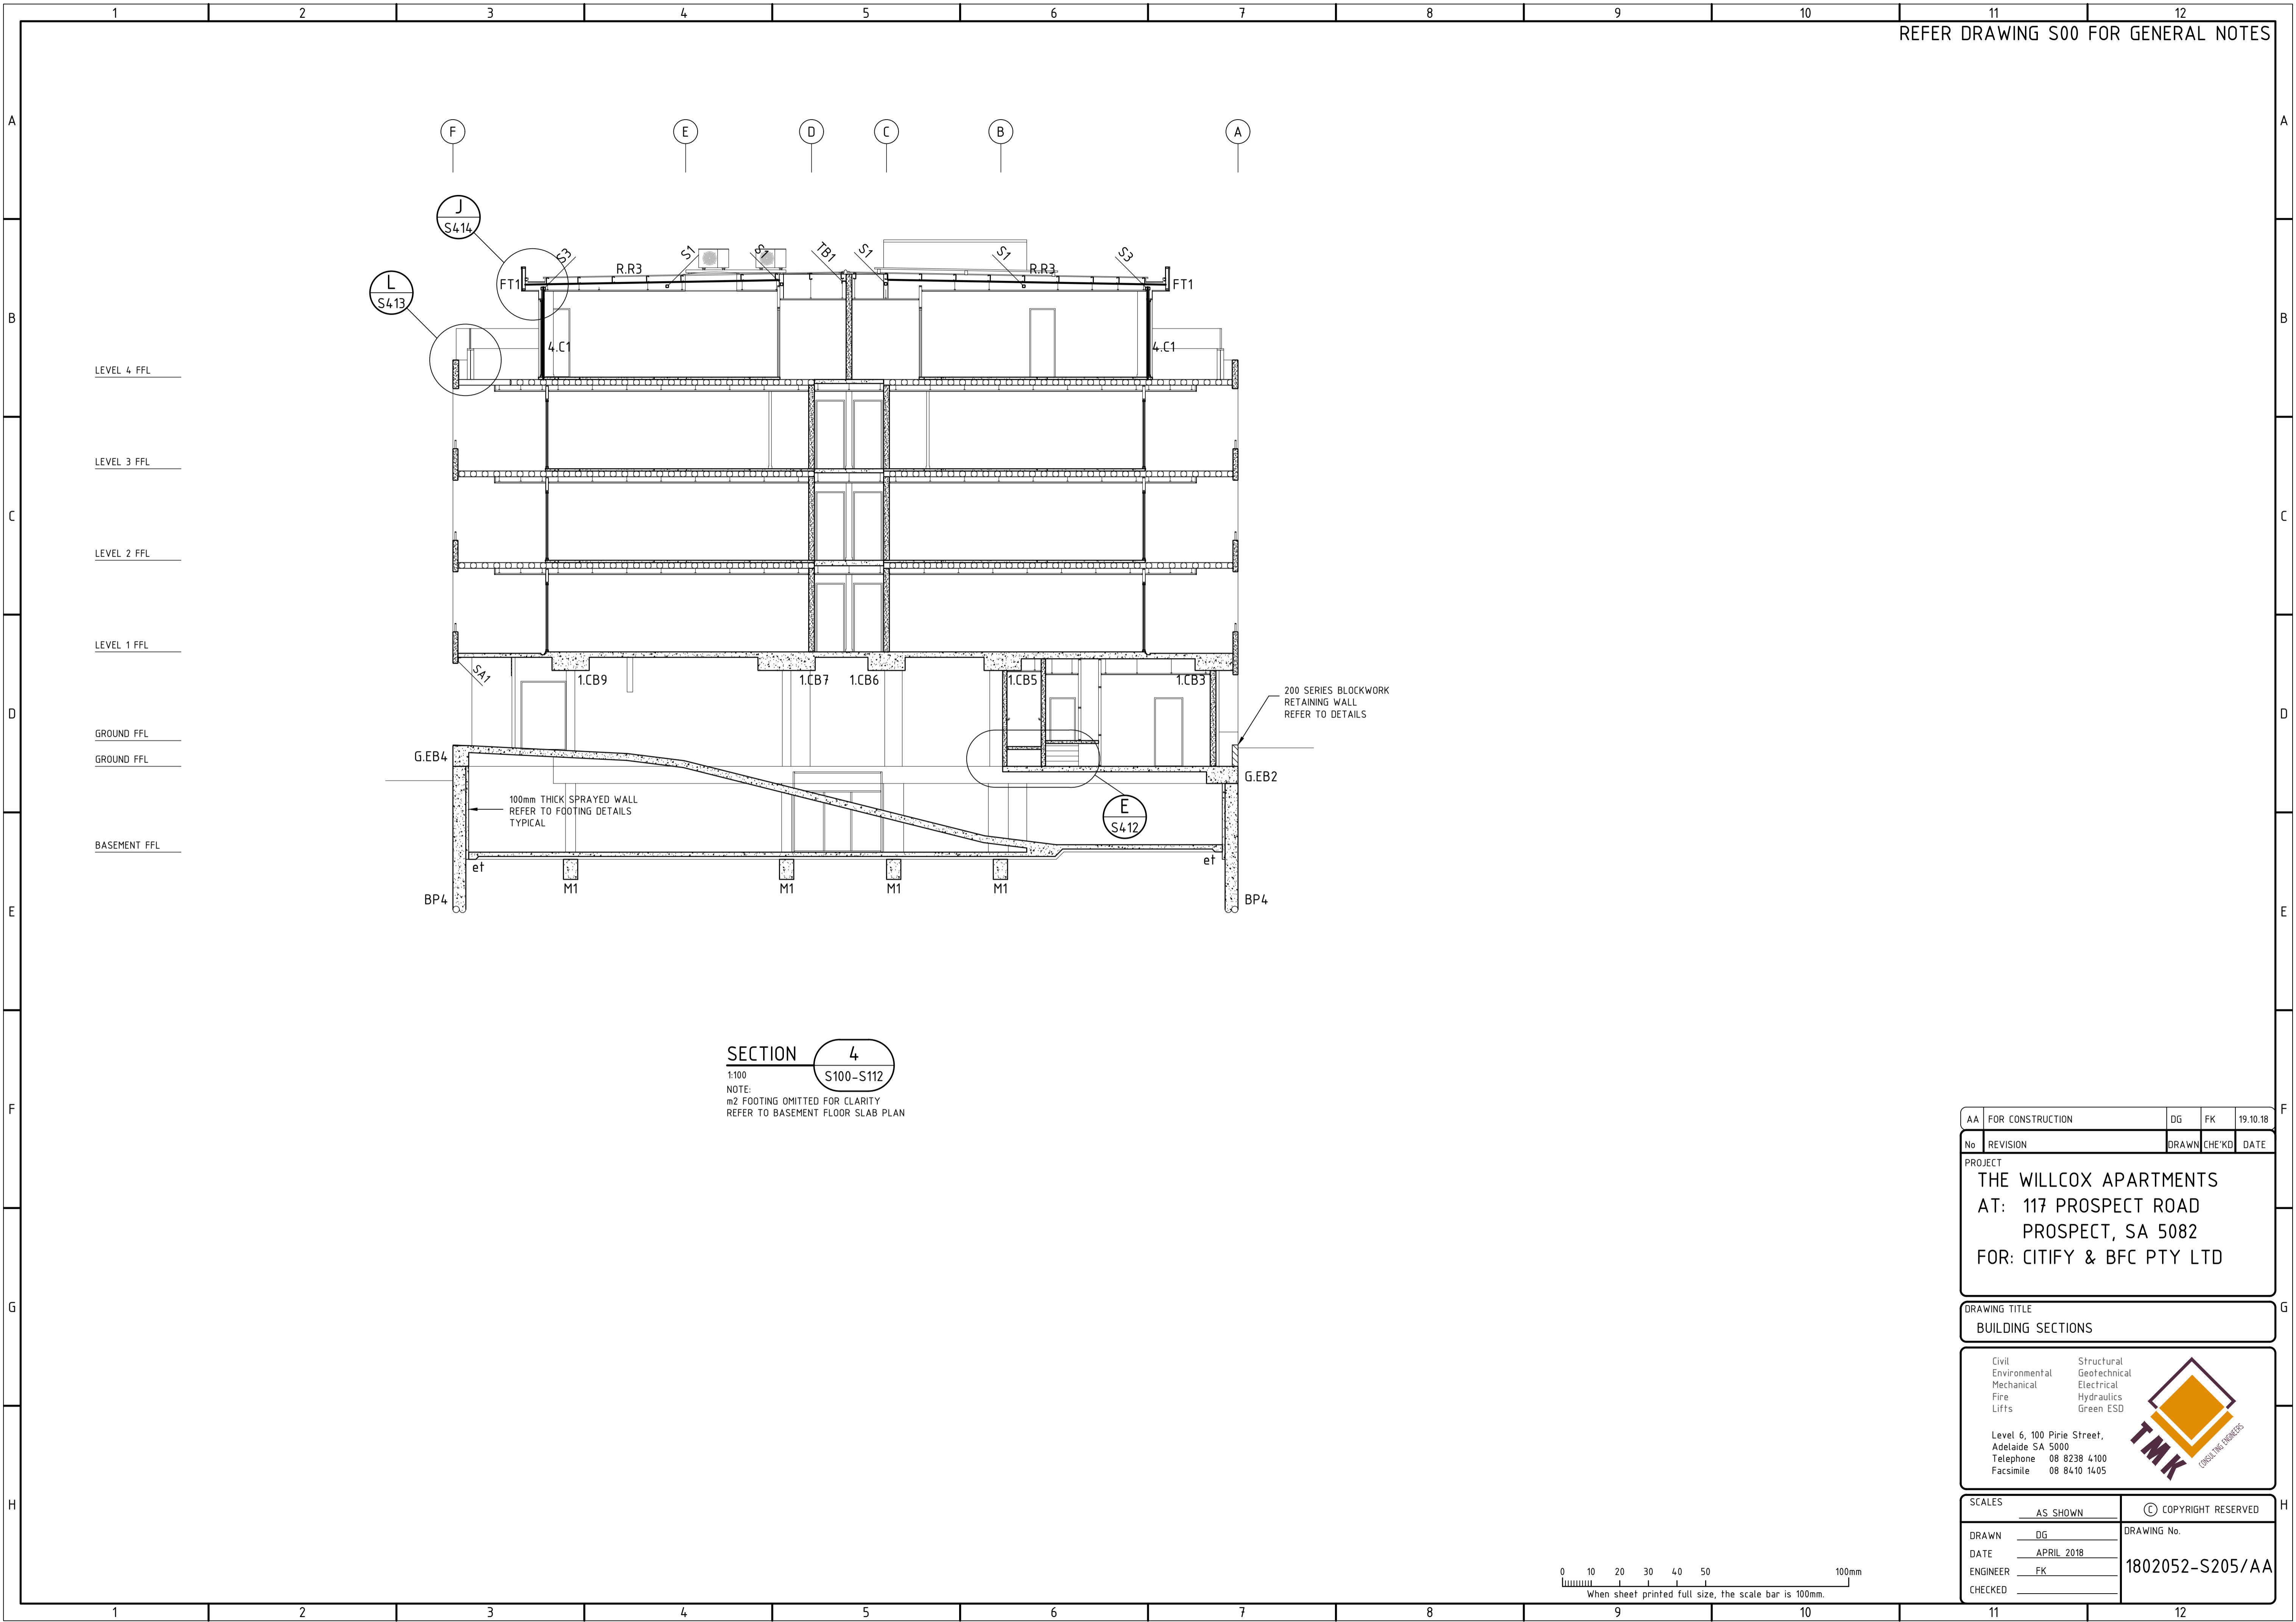

SECTION 4
1:100
NOTE:
m2 FOOTING OMITTED FOR CLARITY
REFER TO BASEMENT FLOOR SLAB PLAN

AA	FOR CONSTRUCTION	DG	FK	19.10.18
No	REVISION	DRAWN	CHECKED	DATE
PROJECT				
THE WILLCOX APARTMENTS AT: 117 PROSPECT ROAD PROSPECT, SA 5082 FOR: CITIFY & BFC PTY LTD				
DRAWING TITLE				
BUILDING SECTIONS				
<div>Civil Environmental Mechanical Fire Lifts</div> <div>Structural Geotechnical Electrical Hydraulics Green ESD</div> <div>Level 6, 100 Pirie Street, Adelaide SA 5000 Telephone 08 8238 4100 Facsimile 08 8410 1405</div> <div> TMK CONCRETE CONSTRUCTION</div>				
SCALES		COPYRIGHT RESERVED		
AS SHOWN		DRAWING No.		
DRAWN DG		1802052-S205/AA		
DATE APRIL 2018				
ENGINEER FK				
CHECKED				

