

## CEILING SCHEDULE

X  
Y  
DENOTES CEILING TYPE  
DENOTES CEILING HEIGHT ABOVE FFL

## LEGEND

FPB DENOTES 10mm THICK FLUSH PLASTERBOARD LINING  
FC DENOTES 6mm FIBRE CEMENT LINING  
NC DENOTES NO CEILING  
VARY DENOTES VARYING CEILING LEVEL  
BH BULKHEAD IN CEILING - 10mm FLUSH PLASTERBOARD LINING  
T TIMBER BATTEN AT 20mm SPACED ON PAINTED 6mm FIBRE CEMENT LINING  
C CONCRETE UNDERSIDE

## NatHERS ASSESSMENT

REFER TO THE ENGINEERS NatHERS ASSESSMENT REPORT FOR THE THERMAL INSULATION & GLAZING REQUIREMENTS.

## ACOUSTIC NOTE

REFER TO THE VIPAC ENGINEERS ACOUSTIC ASSESSMENT REPORT FOR THE REQUIRED NOISE LIMITS.

IN ADDITION, REFER TO COUNCIL PLANNING CONDITION 16 FOR GLAZING ACOUSTIC;  
- 6mm LAMINATED GLAZING FOR GROUND FLOOR TENANCIES  
- 8mm LAMINATED GLAZING/10mm GAP/ 6mm GLAZING FOR BEDROOMS FACING PROSPECT ROAD

C	26.08.19	DELETED PART OUTDOOR CAFE DECKING	DF
B	17.05.19	AMENDMENTS TO APARTMENTS	DF
A	18.05.18	FOR CONSTRUCTION	DF
REV	DATE	COMMENT	DRN



CITIFY



FERRONE

WEB WWW.FERRONE.COM.AU	ABN 49 613 271 131
E-MAIL ARCHITECT@FERRONE.COM.AU	PHONE 0849 374 786
POSTAL ADDRESS P.O. BOX 3414, RUNDLE MALL, ADELAIDE, SA, 5000	
BUSINESS ADDRESS LEVEL 2, 93 RUNDLE MALL, ADELAIDE, SA, 5000	
ALL RIGHTS RESERVED. THESE DRAWINGS REMAIN THE INTELLECTUAL PROPERTY OF FERRONE ARCHITECTS PTY LTD. ANY REPRODUCTION OF WHOLE OR PART THEREOF IS STRICTLY PROHIBITED WITHOUT PRIOR CONSENT. ALL DRAWINGS ARE CONCEPTUAL ONLY AND ARE SUBJECT TO CHANGE WITHOUT NOTICE. DIMENSIONS AND AREAS ARE APPROXIMATE AND MAY VARY ON SITE WITH ACTUAL CONSTRUCTION. © 2017 FERRONE ARCHITECTS PTY LTD	

## FOR CONSTRUCTION

CLIENT:  
CITIFY & BFC PTY LTD  
ADDRESS:  
117 PROSPECT ROAD  
PROSPECT SA 5082  
PROJECT:  
THE WILLCOX APARTMENTS

SHEET TITLE: REFLECTED CEILING PLAN GROUND	DATE: MARCH 2018
JOB REF: 18.CITI	CHECKED:
DRAWN: DF	DF
SCALE: 1:100	PAPER: A1
DRAWING NO. WD.501	REVISION: C

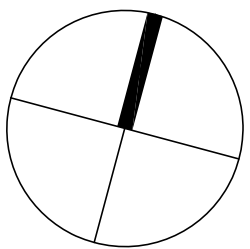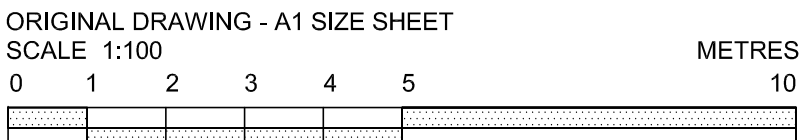

## GROUND REFLECTED CEILING PLAN

SCALE 1:100

ALL EXHAUST FANS TO BE VENTED TO THE OUTSIDE

SITWORKS, DRAINAGE AND LEVELS TO BE AS PER ENGINEERS DESIGN AND DETAIL

BUILDER TO CHECK AND CONFIRM ALL DIMENSIONS PRIOR TO COMMENCEMENT OF CONSTRUCTION