


FIRST FLOOR PLAN
SCALE 1:100

NOTE
- SLAB SET OUT NOT ADJUSTED FOR ANY EXISTING SITE CONDITIONS
- CO-ORDINATE DRAWING WITH STRUCTURAL STEEL AND PRECAST CONCRETE SHOP DRAWINGS

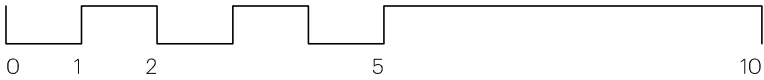

ISSUE:	CD	DATE ISSUED: MARCH 2017	D.A. PLAN: JC APR 2017
SHEET:	1 OF 14	DRAWN: GS	D.A. BUILD: JC AUG 2018
SCALE AT	A1 1:100	CHECKED: JC	TENDER: JC AUG 2018
FIRST ISSUED:	MAR 2017		CONST: JC MAY 2019

DRAWING AMENDMENTS		
Rev	Date	Amendment
A	19/ SEPT 19	FIRST FLOOR PLAN
.		

