



NORTH ELEVATION

SCALE 1:50

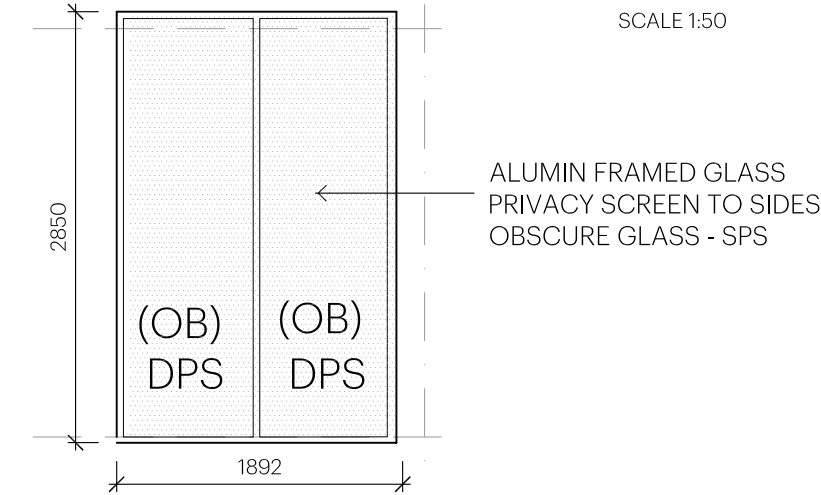

ALUMIN FRAMED GLASS
PRIVACY SCREEN TO SIDES
OBSCURE GLASS - SPS

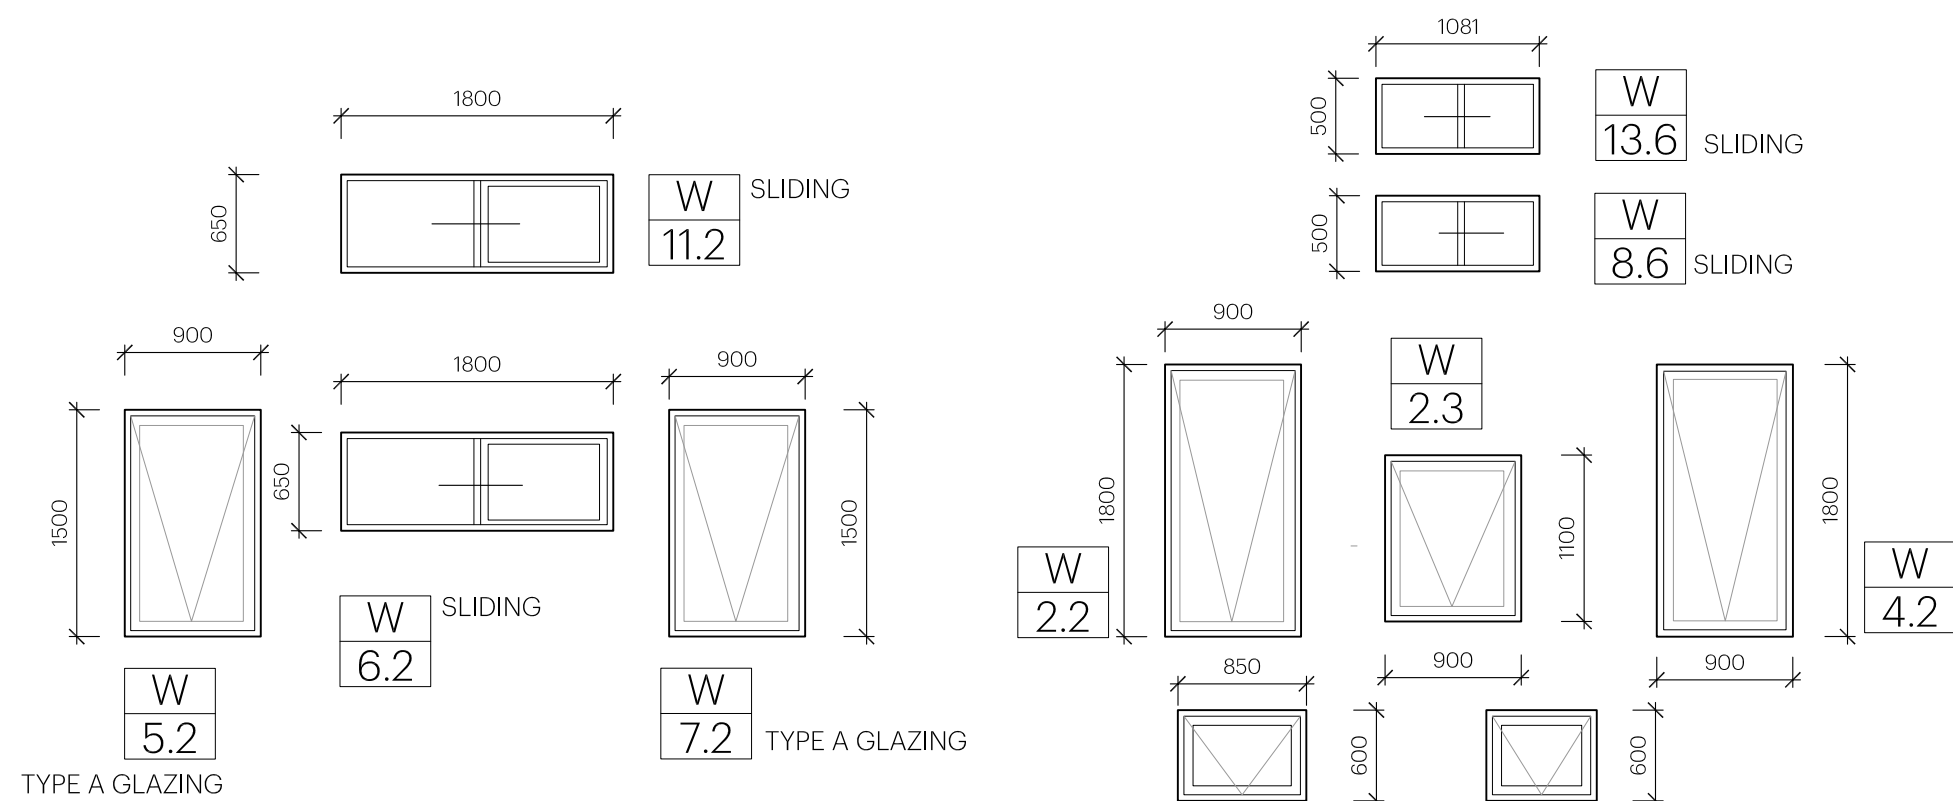

SECTION B / ELEV

SCALE 1:50


SECTION C / ELEV

SCALE 1:50



EAST ELEVATION

SCALE 1:50

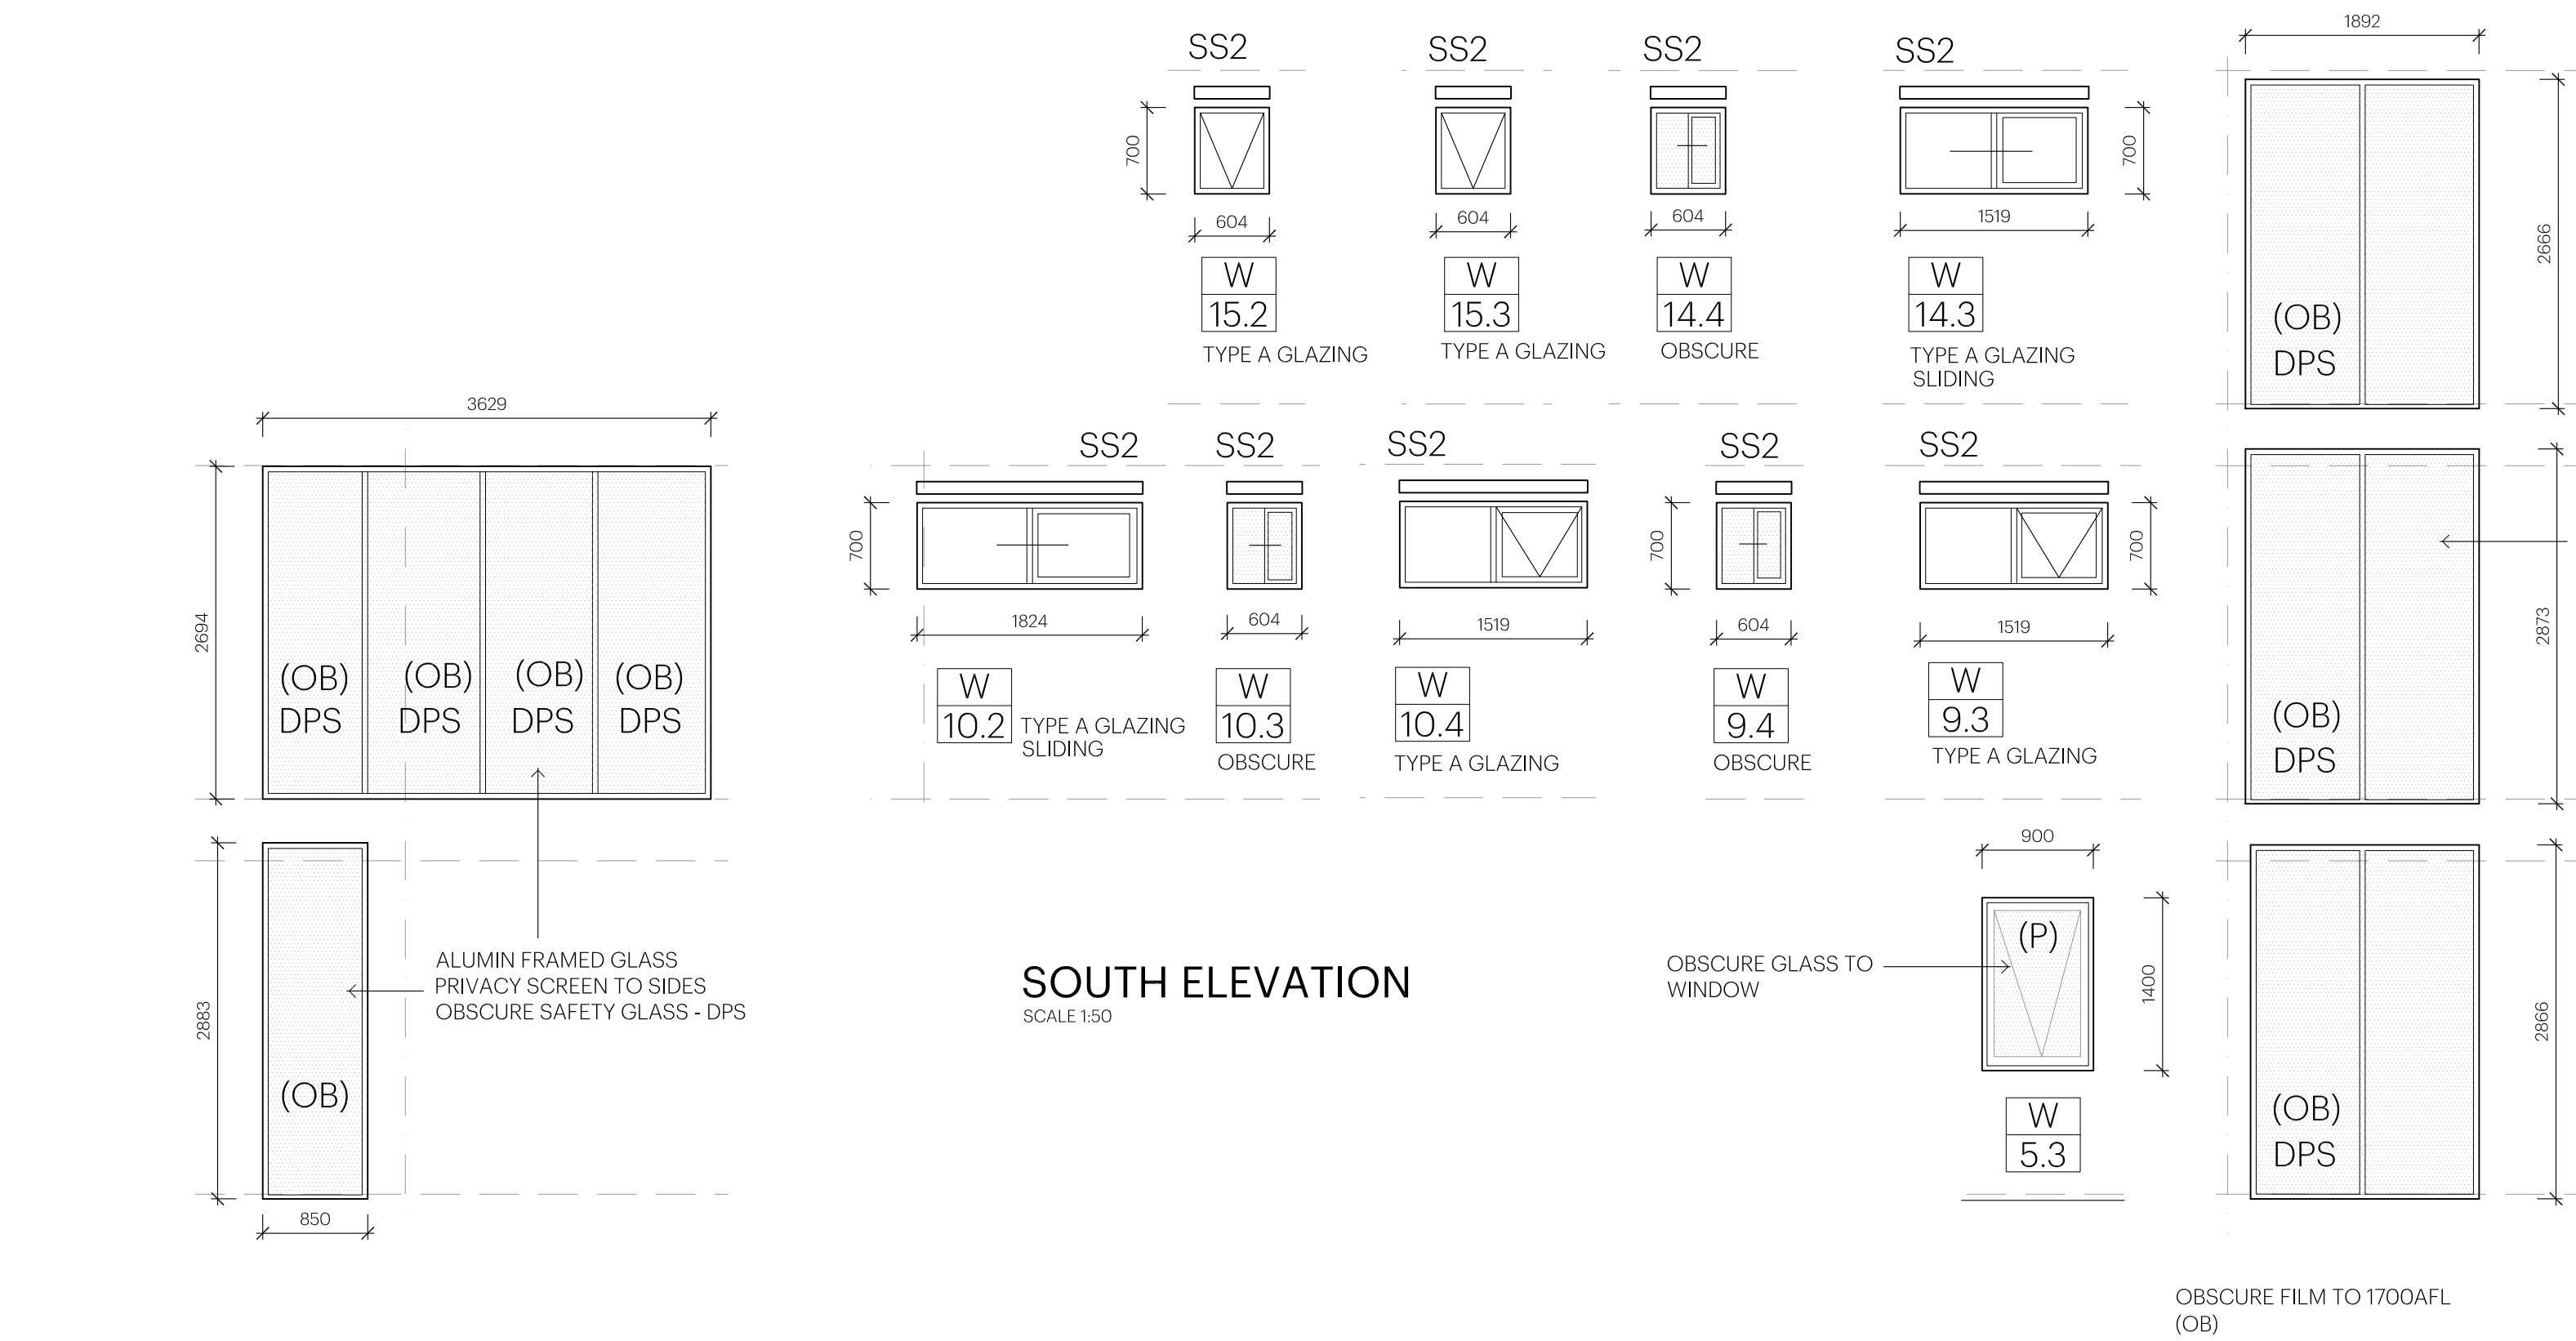

SOUTH ELEVATION

SCALE 1:50



WEST ELEVATION

SCALE 1:50

ISSUE:	CD	DATE ISSUED:	MARCH 2017	D.A. PLAN:	JC	APR 2017
SHEET:	3 OF 14	DRAWN:	GS	D.A. BUILD:	JC	AUG 2016
SCALE AT	A1 1:100	CHECKED:	JC	TENDER:	JC	AUG 2016
FIRST ISSUED:	MAR 2017			CONST:	JC	MAY 2109

DRAWING AMENDMENTS

Rev	Date	Amendment
A	JUNE 19	WINDOW ELEVATION ISSUED

CONSTRUCTION
DATED 12/06/19

NOTES

OB - OBSCURE GLASS TO WET AREA WINDOWS
OB - OBSCURE GLASS TO 1700 AFL WHERE NOTED
P - PROTECTION TO OPENING IN ACCORDANCE WITH BCA - REFER WDO1
GLAZING TYPE - REFER DOOR / WINDOW / GLAZING SPEC FOR ACOUSTIC GLASS THICKNESS AND TYPES
ACOUSTIC WINDOWS AND DOORS TO BE FITTED WITH ACOUSTIC SEALS AS SPEC
SS- DENOTES SUN SHADE HOOD AS SPECIFIED
DPS - ALUMINIUM FRAMED PRIVACY SCREEN (OBSCURE GLASS)