


INTERNAL PRECAST ELEVATION ALONG GRID-12
SCALE 1:100

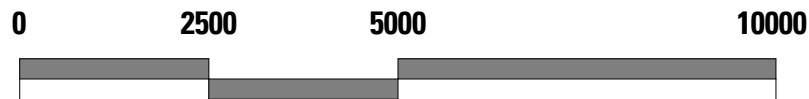

SCALE 1:100 @ A1

PRECAST REINFORCEMENT SCHEDULE

PANELS	THICKNESS	FABRIC	VERT. REINF.	HORIZ. REINF.	PERIMETER BARS	DOWELS BTM. EDGE*
P1	200	SL92 EF	-	-	N16 EF	D2-500 CTS
P2	150	SL102 CENTRAL	-	-	=	D2-500 CTS
P3	150	-	N12-200 CENTRAL	N12-200 CENTRAL	=	D2-500 CTS
P4	150	-	N16-200 CENTRAL	N16-200 CENTRAL	=	D2-500 CTS
P4a	150	-	N16-200 CENTRAL	N16-200 CENTRAL	=	D3-400 CTS
P4b	150	-	N16-200 CENTRAL	N16-200 CENTRAL	=	D4-400 CTS
P5	150	-	N20-200 CENTRAL	N20-200 CENTRAL	=	D3-400 CTS
P5a	150	-	N20-200 CENTRAL	N20-200 CENTRAL	=	D4-400 CTS
P6	200	-	N12-200 EF	N12-200 EF	=	D3-400 CTS
P6a	200	-	N12-200 EF	N12-200 EF	=	D2-500 CTS
P7	200	-	N16-200 EF	N16-200 EF	=	D4-400 CTS
P7a	200	-	N16-200 EF	N16-200 EF	=	D3-400 CTS
P8	200	SL92 EF	-	-	=	D2-500 CTS
P9	200	-	N20-200 EF	N20-200 EF	=	D4-400 CTS

FOR CONSTRUCTION

04/10/19	ISSUED FOR CONSTRUCTION	00
Date	Revision	Issue

Designer	RW	Drawn	BZ & MM
Approved	Approver	Date	04/10/2019 5:17:38 PM
STRUCTURAL		Sheet	1 of x

Project
HYDE PARK PLACE
248 UNLEY ROAD,
HYDE PARK SA

Client
CITIFY & BFC PTY LTD

Drawing Title
INTERNAL ELEVATION
ON GRID 12 (Sheet 6)

Drawing Number
20492-S21