

WEST ELEVATION-STAIR 2  
SCALE 1:100


NORTH ELEVATION-STAIR 2  
SCALE 1:100

SOUTH ELEVATION-STAIR 2  
SCALE 1:100

EAST ELEVATION-STAIR 2  
SCALE 1:100

PRECAST REINFORCEMENT SCHEDULE

PANELS	THICKNESS	FABRIC	VERT. REINF.	HORIZ. REINF.	PERIMETER BARS	DOWELS BTM. EDGE*
P1	200	SL92 EF	-	-	N16 EF	D2-500 CTS
P2	150	SL102 CENTRAL	-	-	=	D2-500 CTS
P3	150	-	N12-200 CENTRAL	N12-200 CENTRAL	=	D2-500 CTS
P4	150	-	N16-200 CENTRAL	N16-200 CENTRAL	=	D2-500 CTS
P4a	150	-	N16-200 CENTRAL	N16-200 CENTRAL	=	D3-400 CTS
P4b	150	-	N16-200 CENTRAL	N16-200 CENTRAL	=	D4-400 CTS
P5	150	-	N20-200 CENTRAL	N20-200 CENTRAL	=	D3-400 CTS
P5a	150	-	N20-200 CENTRAL	N20-200 CENTRAL	=	D4-400 CTS
P6	200	-	N12-200 EF	N12-200 EF	=	D3-400 CTS
P6a	200	-	N12-200 EF	N12-200 EF	=	D2-500 CTS
P7	200	-	N16-200 EF	N16-200 EF	=	D4-400 CTS
P7a	200	-	N16-200 EF	N16-200 EF	=	D3-400 CTS
P8	200	SL92 EF	-	-	=	D2-500 CTS
P9	200	-	N20-200 EF	N20-200 EF	=	D4-400 CTS

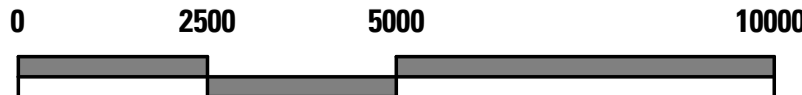

SCALE 1:100 @ A1

TENDER ISSUE

Designer	RW	Drawn	BZ & MM
Approved	AV	Date	02/07/2019 1:02:29 PM
STRUCTURAL	Sheet 1 of x		

Project		<div>N</div> <div><div></div><div>+</div><div></div></div>
HYDE PARK PLACE 248 UNLEY ROAD, HYDE PARK SA		
Client		<div>CITYFY &amp; BFC PTY LTD</div>
Drawing Title		
CORE ELEVATIONS (Sheet 2)		<div>Scale</div> <div>As indicated</div>
Drawing Number		<div>Issue</div> <div>T</div>
20492-S23		