

CEILING SCHEDULE

X
Y
DENOTES CEILING TYPE
DENOTES CEILING HEIGHT ABOVE FFL

LEGEND

FPB DENOTES 10mm THICK FLUSH PLASTERBOARD LINING
FC DENOTES 6mm FIBRE CEMENT LINING
NC DENOTES NO CEILING
VARY DENOTES VARYING CEILING LEVEL
BH BULKHEAD IN CEILING - 10mm FLUSH PLASTERBOARD LINING
T TIMBER BATTEN AT 20mm SPACED ON PAINTED 6mm FIBRE CEMENT LINING
C CONCRETE UNDERSIDE

NatHERS ASSESSMENT


REFER TO THE ENGINEERS NatHERS ASSESSMENT REPORT FOR THE THERMAL INSULATION & GLAZING REQUIREMENTS .

ACOUSTIC NOTE

REFER TO THE VIPAC ENGINEERS ACOUSTIC ASSESSMENT REPORT FOR THE REQUIRED NOISE LIMITS .

IN ADDITION, REFER TO COUNCIL PLANNING CONDITION 16 FOR GLAZING ACOUSTIC;
- 8mm LAMINATED GLAZING FOR GROUND FLOOR TENANCIES
- 8mm LAMINATED GLAZING/10mm GAP/ 6mm GLAZING FOR BEDROOMS FACING PROSPECT ROAD

SET-OUT POINT

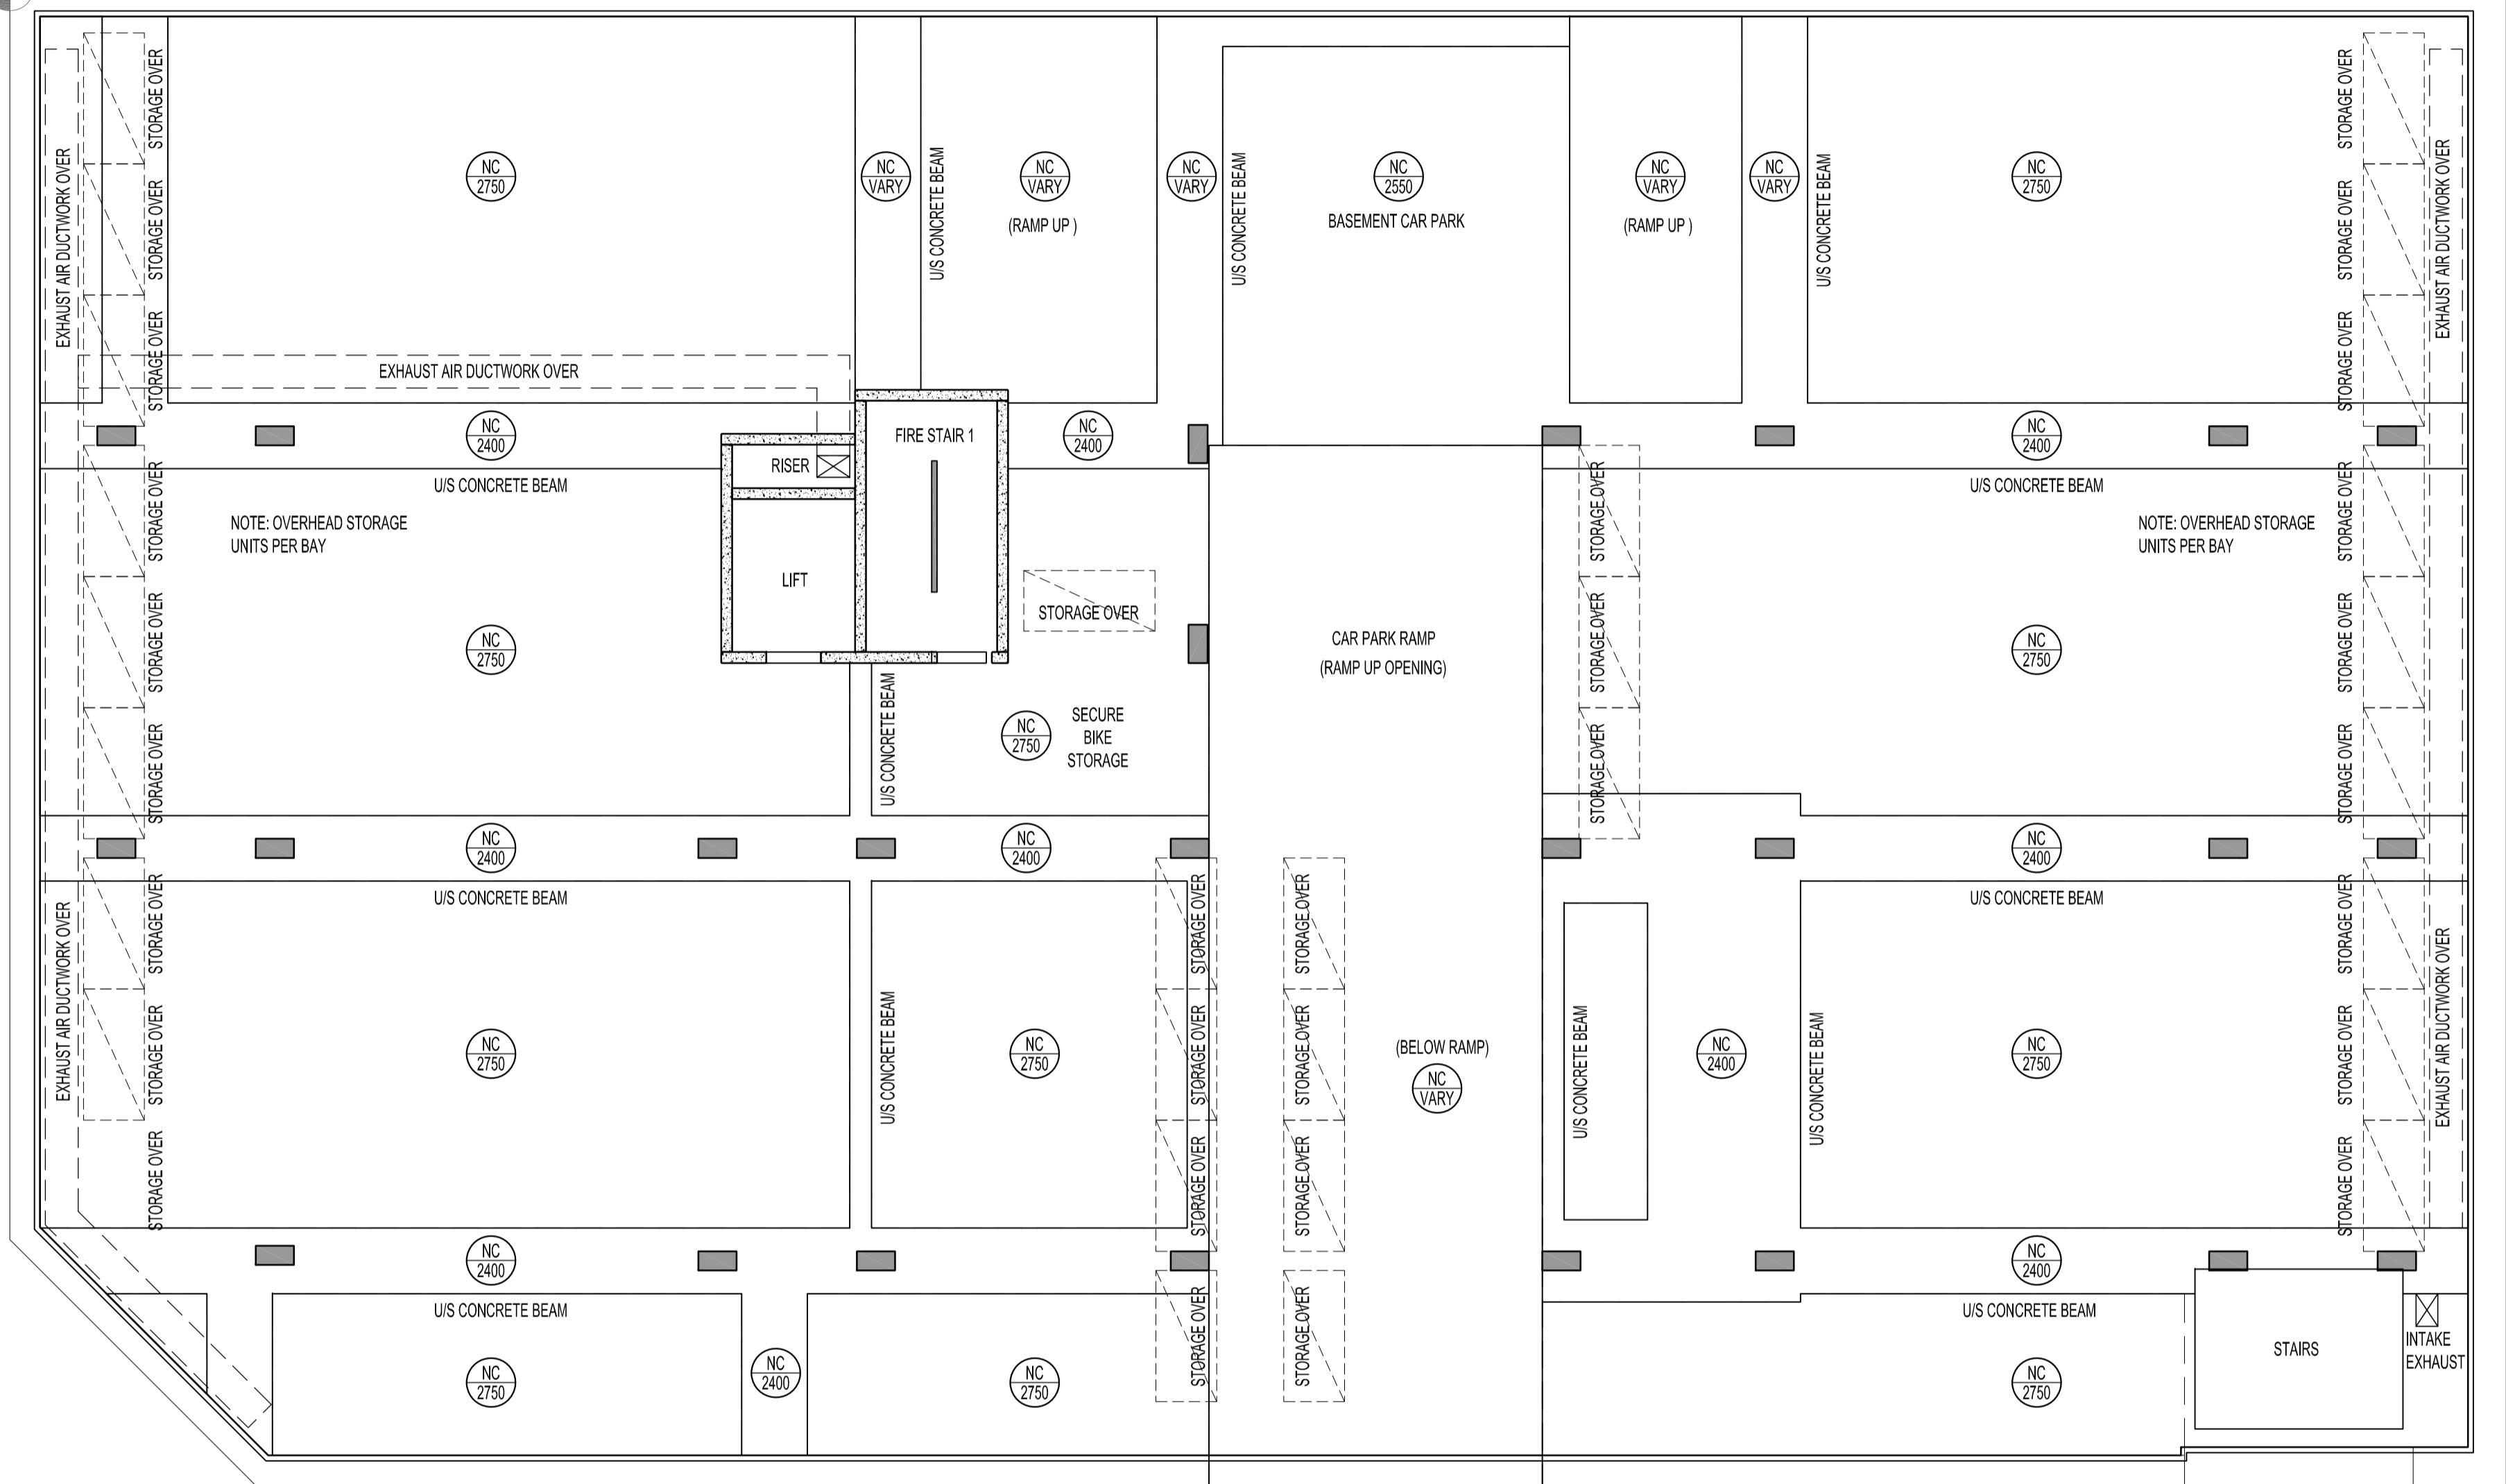

BASEMENT REFLECTED CEILING PLAN
SCALE 1:100

A	18.05.18	FOR CONSTRUCTION	DP
REV	DATE	COMMENT	DRN



CITIFY

FERRONE



WEB: WWW.FERRONE.COM.AU
E-MAIL: ARCHITECT@FERRONE.COM.AU
BUSINESS ADDRESS: LEVEL 2, 93 RUNDLE MALL, ADELAIDE, SA, 5000
ALL RIGHTS RESERVED. THESE DRAWINGS REMAIN THE INTELLECTUAL PROPERTY OF FERRONE ARCHITECTS PTY LTD. ANY REPRODUCTION OF WHOLE OR PART THEREOF IS STRICTLY PROHIBITED WITHOUT PRIOR CONSENT. ALL DRAWINGS ARE CONCEPTUAL ONLY AND ARE SUBJECT TO CHANGE WITHOUT NOTICE. DIMENSIONS AND AREAS ARE APPROXIMATE AND MAY VARY ON SITE WITH ACTUAL CONSTRUCTION.
© 2017 FERRONE ARCHITECTS PTY LTD

ABN: 49 613 271 131
PHONE: 0849 374 766

FOR CONSTRUCTION

CLIENT: CITIFY & BFC PTY LTD
ADDRESS: 117 PROSPECT ROAD PROSPECT SA 5082
PROJECT: THE WILLCOX APARTMENTS


SHEET TITLE: REFLECTED CEILING PLAN BASEMENT
JOB REF: 18.CITI
DATE: MARCH 2018
DRAWN: DF
SCALE: 1:100
DRAWING NO. WD.500
CHECKED: DF
PAPER: A1
REVISION: A

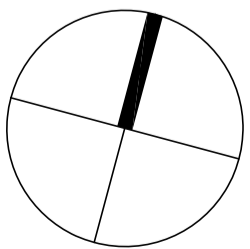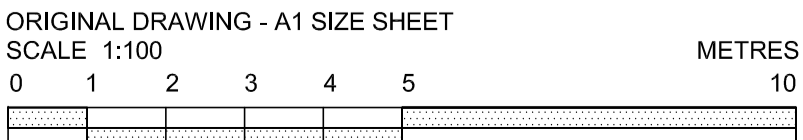

ALL EXHAUST FANS TO BE VENTED TO THE OUTSIDE

SITWORKS, DRAINAGE AND LEVELS TO BE AS PER ENGINEERS DESIGN AND DETAIL

BUILDER TO CHECK AND CONFIRM ALL DIMENSIONS PRIOR TO COMMENCEMENT OF CONSTRUCTION

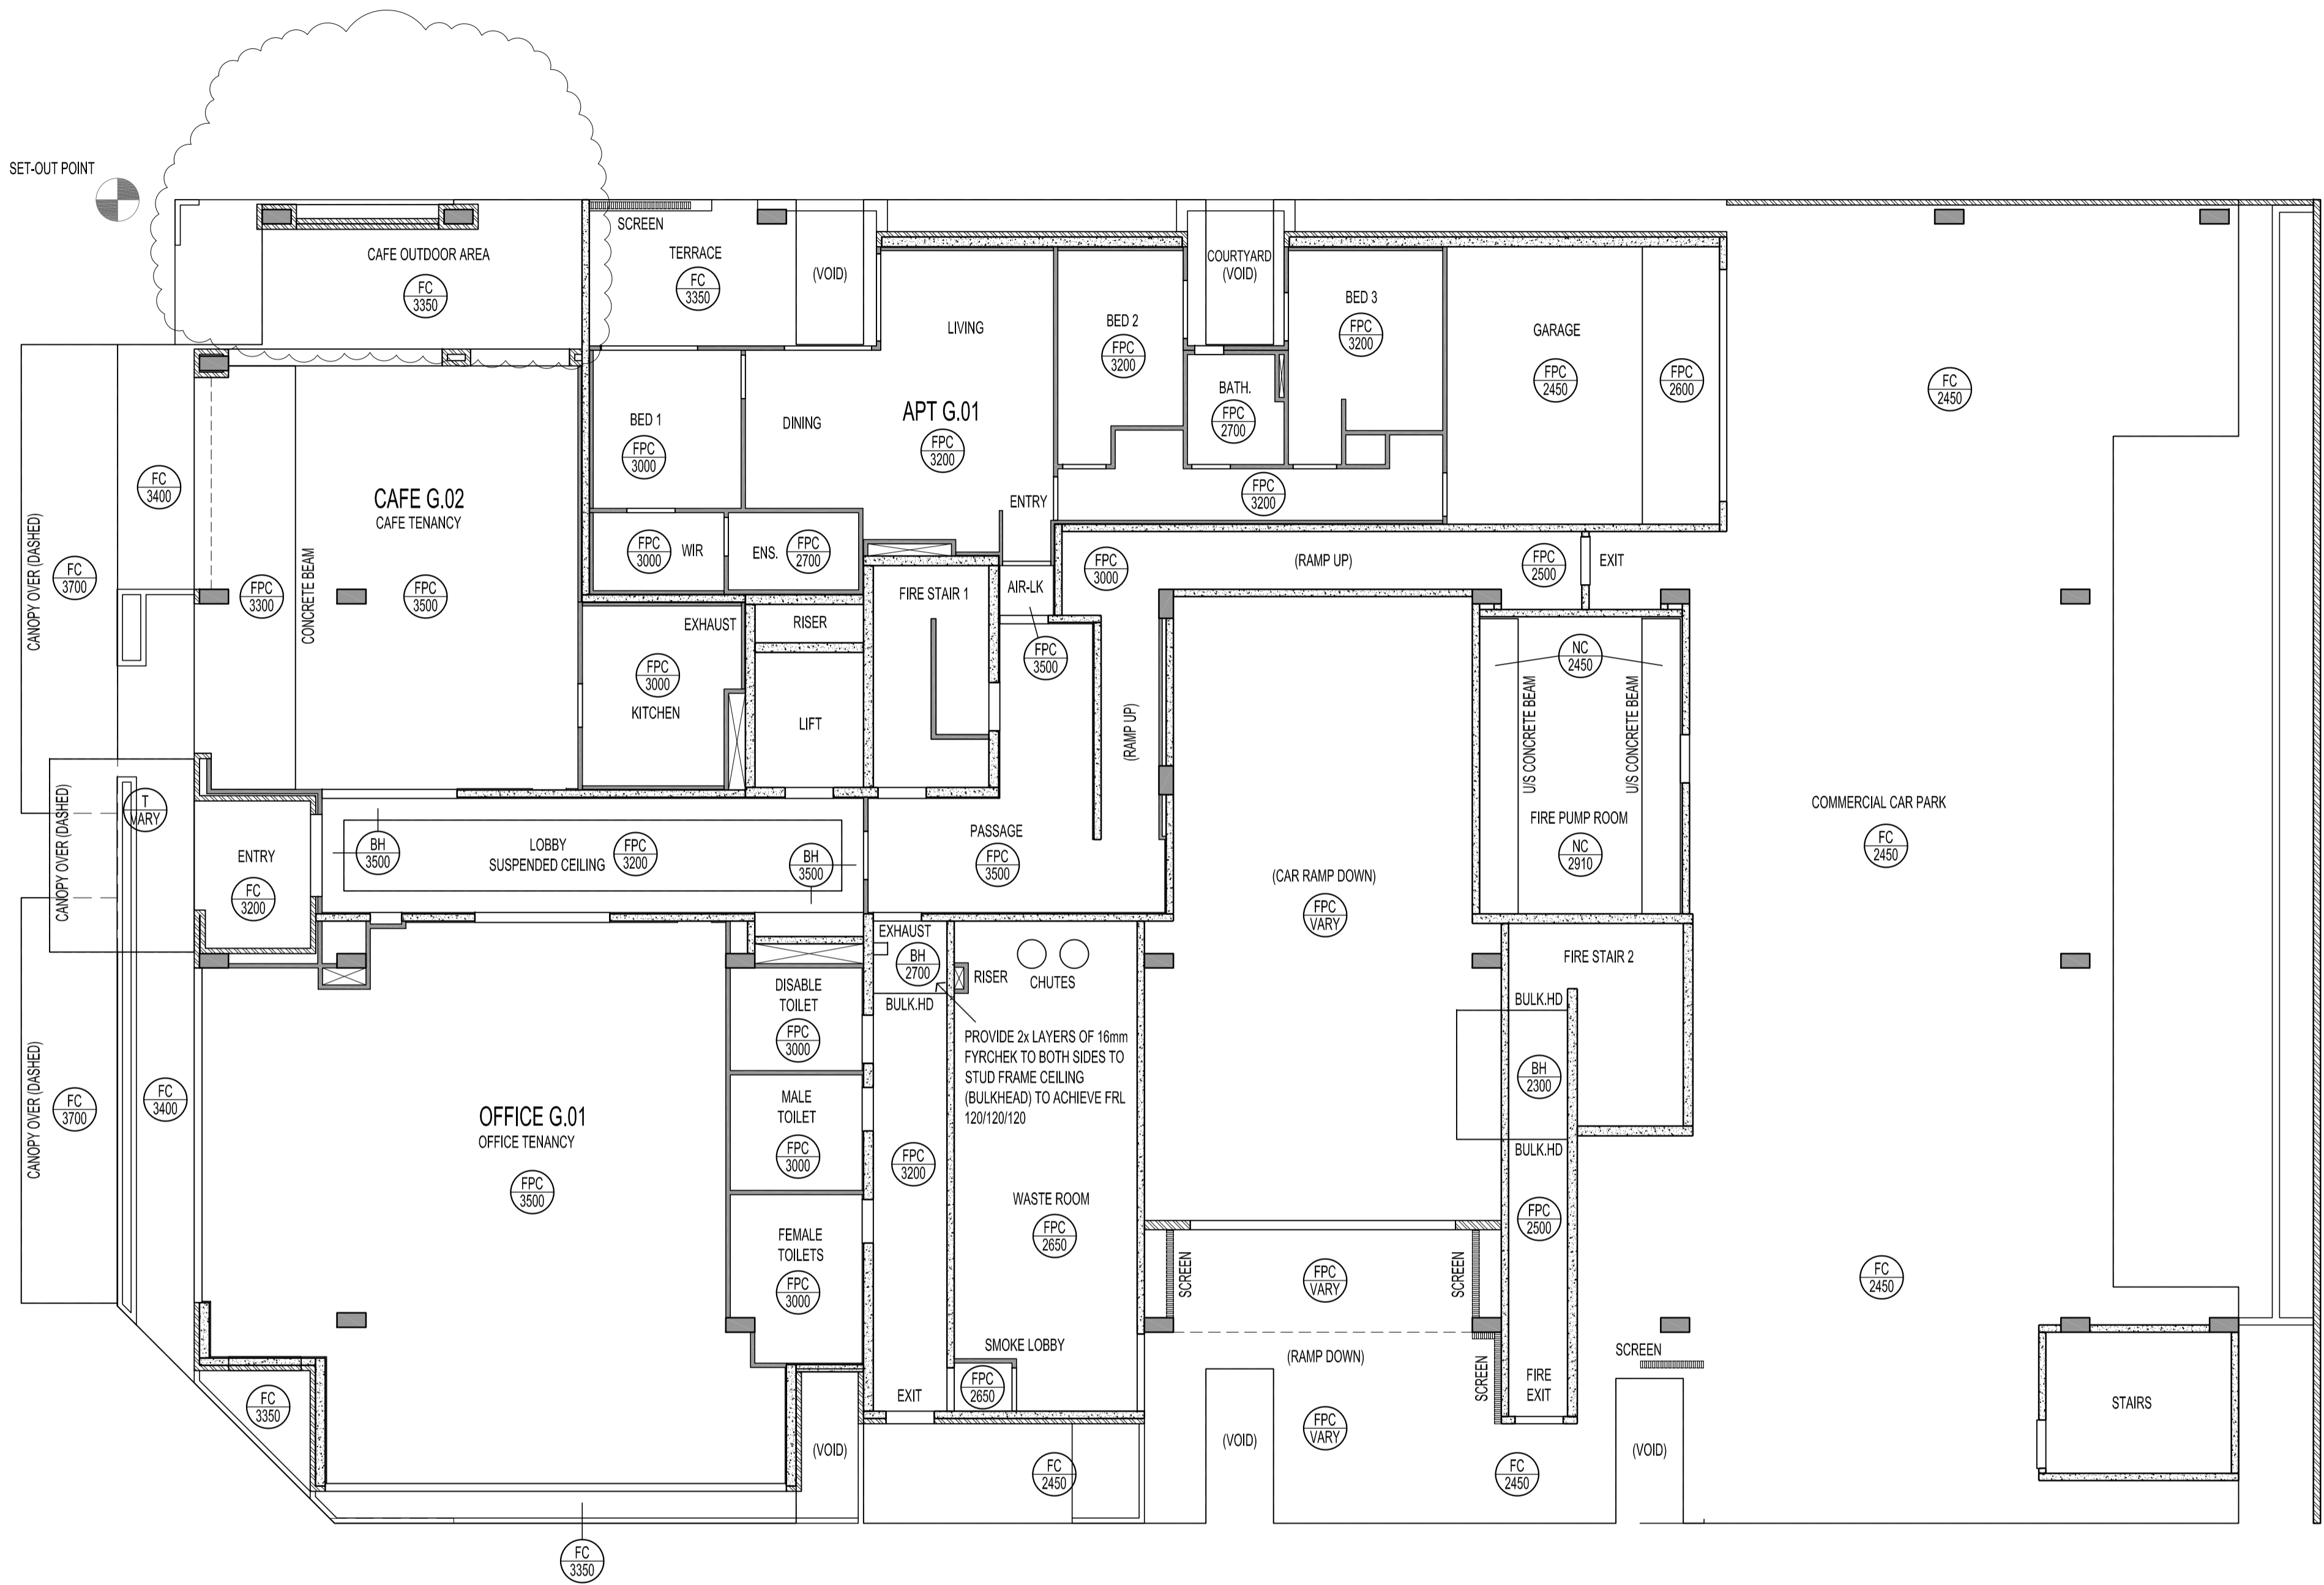

GROUND REFLECTED CEILING PLAN
SCALE 1:100

CEILING SCHEDULE

X
Y
DENOTES CEILING TYPE
DENOTES CEILING HEIGHT ABOVE FFL

LEGEND

FPB DENOTES 10mm THICK FLUSH PLASTERBOARD LINING
FC DENOTES 6mm FIBRE CEMENT LINING
NC DENOTES NO CEILING
VARY DENOTES VARYING CEILING LEVEL
BH BULKHEAD IN CEILING - 10mm FLUSH PLASTERBOARD LINING
T TIMBER BATTEN AT 20mm SPACED ON PAINTED 6mm FIBRE CEMENT LINING
C CONCRETE UNDERSIDE

NatHERS ASSESSMENT

REFER TO THE ENGINEERS NatHERS ASSESSMENT REPORT FOR THE THERMAL INSULATION & GLAZING REQUIREMENTS .

ACOUSTIC NOTE

REFER TO THE VIPAC ENGINEERS ACOUSTIC ASSESSMENT REPORT FOR THE REQUIRED NOISE LIMITS .

IN ADDITION, REFER TO COUNCIL PLANNING CONDITION 16 FOR GLAZING ACOUSTIC;
- 6mm LAMINATED GLAZING FOR GROUND FLOOR TENANCIES
- 8mm LAMINATED GLAZING/10mm GAP/ 6mm GLAZING FOR BEDROOMS FACING PROSPECT ROAD

C	26.08.19	DELETED PART OUTDOOR CAFE DECKING	DF
B	17.05.19	AMENDMENTS TO APARTMENTS	DF
A	18.05.18	FOR CONSTRUCTION	DF
REV	DATE	COMMENT	DRN




CITIFY

FERRONE

WEB WWW.FERRONE.COM.AU	ABN 49 613 271 131
E-MAIL ARCHITECT@FERRONE.COM.AU	PHONE 0849 374 786
POSTAL ADDRESS P.O. BOX 3414, RUNDLE MALL, ADELAIDE, SA, 5000	
BUSINESS ADDRESS LEVEL 2, 93 RUNDLE MALL, ADELAIDE, SA, 5000	
ALL RIGHTS RESERVED. THESE DRAWINGS REMAIN THE INTELLECTUAL PROPERTY OF FERRONE ARCHITECTS PTY LTD. ANY REPRODUCTION OF WHOLE OR PART THEREOF IS STRICTLY PROHIBITED WITHOUT PRIOR CONSENT. ALL DRAWINGS ARE CONCEPTUAL ONLY AND ARE SUBJECT TO CHANGE WITHOUT NOTICE. DIMENSIONS AND AREAS ARE APPROXIMATE AND MAY VARY ON SITE WITH ACTUAL CONSTRUCTION. © 2017 FERRONE ARCHITECTS PTY LTD	

FOR CONSTRUCTION

CLIENT: CITIFY & BFC PTY LTD ADDRESS: 117 PROSPECT ROAD PROSPECT SA 5082 PROJECT: THE WILLCOX APARTMENTS	SHEET TITLE: REFLECTED CEILING PLAN GROUND	JOB REF: 18.CITI DRAWN: DF SCALE: 1:100 DRAWING NO. WD.501	DATE: MARCH 2018 CHECKED: DF PAPER: A1 REVISION: C
--	--	---	---

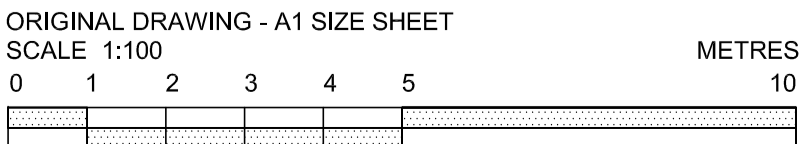

ALL EXHAUST FANS TO BE VENTED TO THE OUTSIDE

SITWORKS, DRAINAGE AND LEVELS TO BE AS PER ENGINEERS DESIGN AND DETAIL

BUILDER TO CHECK AND CONFIRM ALL DIMENSIONS PRIOR TO COMMENCEMENT OF CONSTRUCTION

CEILING SCHEDULE

X
Y

DENOTES CEILING TYPE
DENOTES CEILING HEIGHT ABOVE FFL

LEGEND

FPB DENOTES 10mm THICK FLUSH
PLASTERBOARD LINING

FC DENOTES 6mm FIBRE CEMENT LINING

NC DENOTES NO CEILING

VARY DENOTES VARYING CEILING LEVEL

BH BULKHEAD IN CEILING - 10mm
FLUSH PLASTERBOARD LINING

T TIMBER BATTEN AT 20mm SPACED ON
PAINTED 6mm FIBRE CEMENT LINING

C CONCRETE UNDERSIDE


NATHERS ASSESSMENT

REFER TO THE ENGINEERS NATHERS
ASSESSMENT REPORT FOR THE THERMAL
INSULATION & GLAZING REQUIREMENTS.

ACOUSTIC NOTE

REFER TO THE VIPAC ENGINEERS ACOUSTIC
ASSESSMENT REPORT FOR THE REQUIRED
NOISE LIMITS.

IN ADDITION, REFER TO COUNCIL PLANNING
CONDITION 16 FOR GLAZING ACOUSTIC;
- 8mm LAMINATED GLAZING FOR GROUND
FLOOR TENANCIES
- 8mm LAMINATED GLAZING/10mm GAP/ 6mm
GLAZING FOR BEDROOMS FACING
PROSPECT ROAD

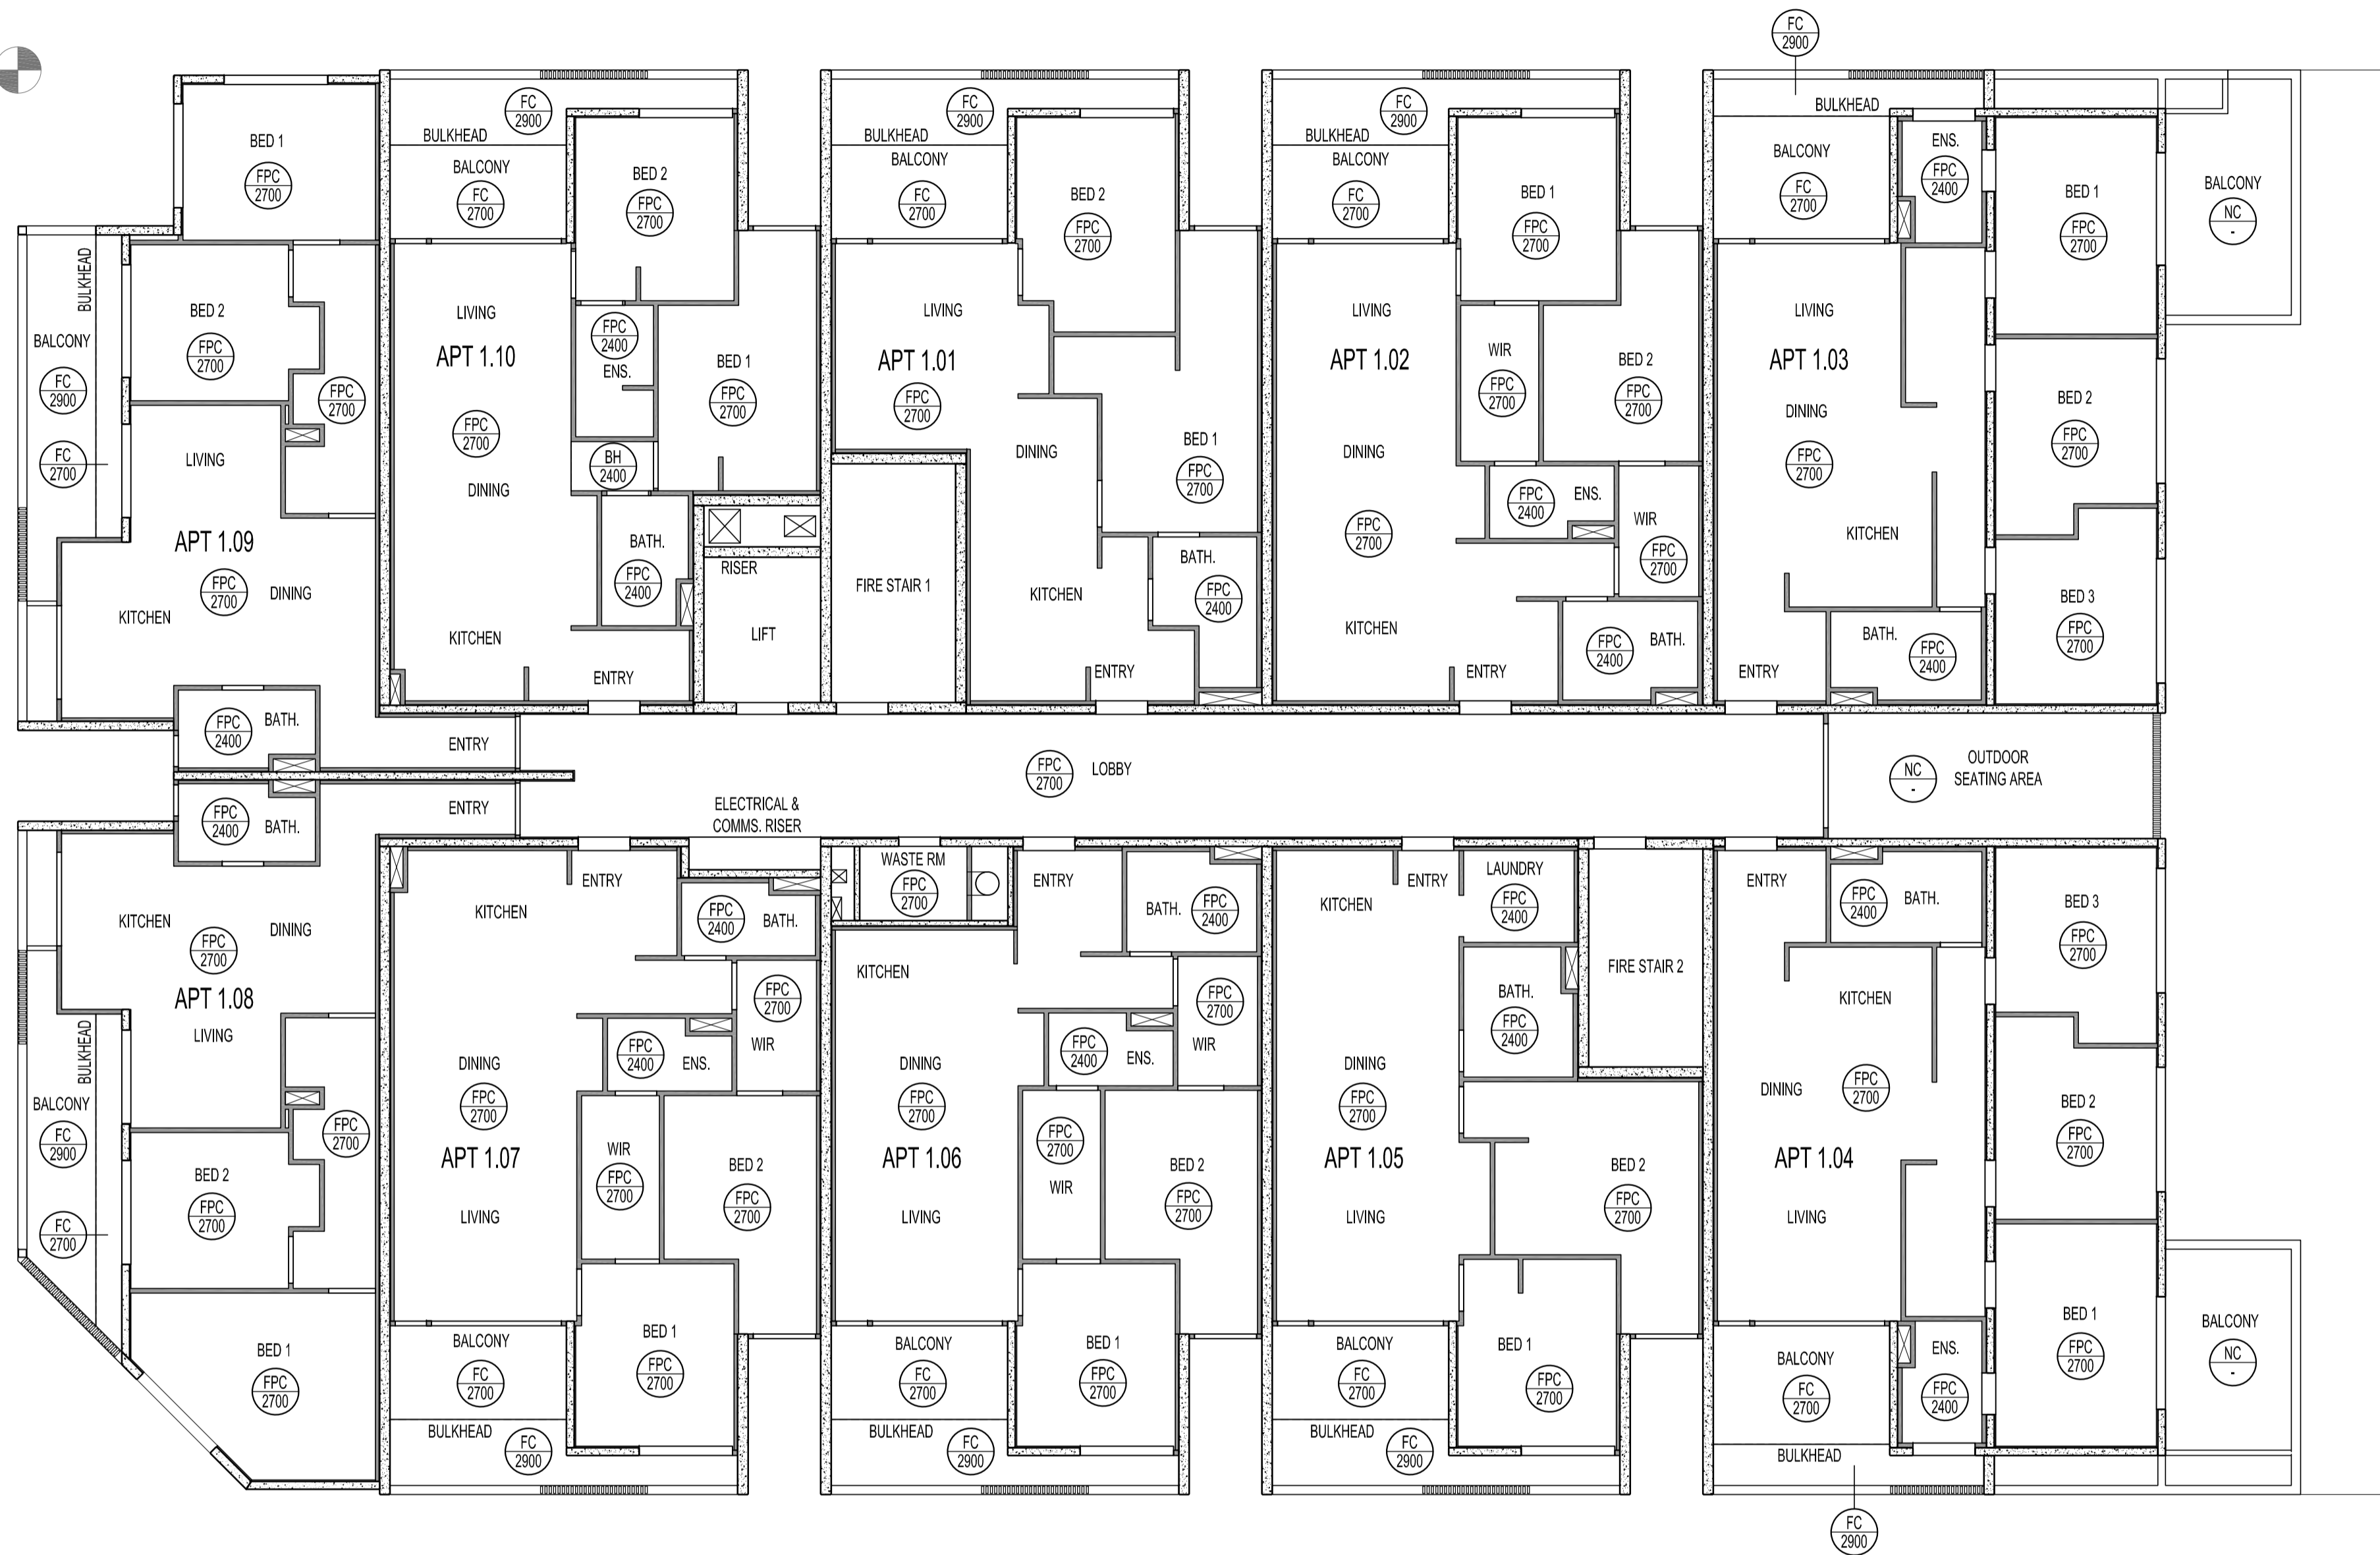

LEVEL 1 REFLECTED CEILING PLAN
SCALE 1:100

C	17.05.19	AMENDMENTS TO APARTMENTS	DF
B	4.12.18	REVISED APT 1.10 LAYOUT	DF
A	18.05.18	FOR CONSTRUCTION	DF
REV	DATE	COMMENT	DRN



CITIFY

FERRONE


WEB WWW.FERRONE.COM.AU	ABN 49 613 271 131
E-MAIL ARCHITECT@FERRONE.COM.AU	PHONE 0849 374 786
POSTAL ADDRESS P.O. BOX 3414, RUNDLE MALL, ADELAIDE, SA, 5000	
BUSINESS ADDRESS LEVEL 2, 93 RUNDLE MALL, ADELAIDE, SA, 5000	
ALL RIGHTS RESERVED. THESE DRAWINGS REMAIN THE INTELLECTUAL PROPERTY OF FERRONE ARCHITECTS PTY LTD. ANY REPRODUCTION OF WHOLE OR PART THEREOF IS STRICTLY PROHIBITED WITHOUT PRIOR CONSENT. ALL DRAWINGS ARE CONCEPTUAL ONLY AND ARE SUBJECT TO CHANGE WITHOUT NOTICE. DIMENSIONS AND AREAS ARE APPROXIMATE AND MAY VARY ON SITE WITH ACTUAL CONSTRUCTION. © 2017 FERRONE ARCHITECTS PTY LTD	

FOR CONSTRUCTION


CLIENT: CITIFY & BFC PTY LTD	DATE: MARCH 2018
ADDRESS: 117 PROSPECT ROAD PROSPECT SA 5082	CHECKED: DF
PROJECT: THE WILLCOX APARTMENTS	PAPER: A1
SHEET TITLE: REFLECTED CEILING PLAN LEVEL 1	REVISION: C
JOB REF: 18.CITI	DRAWN NO. WD.502
DF	
SCALE: 1:100	

ORIGINAL DRAWING - A1 SIZE SHEET

SCALE 1:100

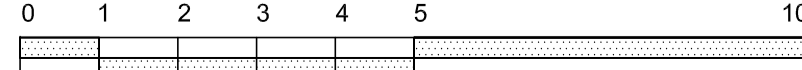

METRES

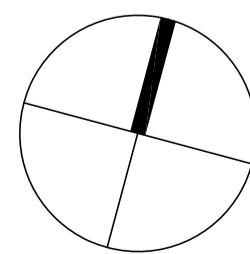

ALL EXHAUST FANS TO BE
VENTED TO THE OUTSIDE

SITWORKS, DRAINAGE AND LEVELS TO BE
AS PER ENGINEERS DESIGN AND DETAIL

BUILDER TO CHECK AND CONFIRM ALL
DIMENSIONS PRIOR TO COMMENCEMENT
OF CONSTRUCTION

CEILING SCHEDULE

X
Y DENOTES CEILING TYPE
DENOTES CEILING HEIGHT ABOVE FFL

LEGEND

FPB DENOTES 10mm THICK FLUSH PLASTERBOARD LINING

FC DENOTES 6mm FIBRE CEMENT LINING

NC DENOTES NO CEILING

VARY DENOTES VARYING CEILING LEVEL

BH BULKHEAD IN CEILING - 10mm FLUSH PLASTERBOARD LINING

T TIMBER BATTEN AT 20mm SPACED ON PAINTED 6mm FIBRE CEMENT LINING

C CONCRETE UNDERSIDE


NatHERS ASSESSMENT

REFER TO THE ENGINEERS NatHERS ASSESSMENT REPORT FOR THE THERMAL INSULATION & GLAZING REQUIREMENTS .

ACOUSTIC NOTE

REFER TO THE VIPAC ENGINEERS ACOUSTIC ASSESSMENT REPORT FOR THE REQUIRED NOISE LIMITS .

IN ADDITION, REFER TO COUNCIL PLANNING CONDITION 16 FOR GLAZING ACOUSTIC:
- 8mm LAMINATED GLAZING FOR GROUND FLOOR TENANCIES
- 8mm LAMINATED GLAZING/10mm GAP/ 6mm GLAZING FOR BEDROOMS FACING PROSPECT ROAD

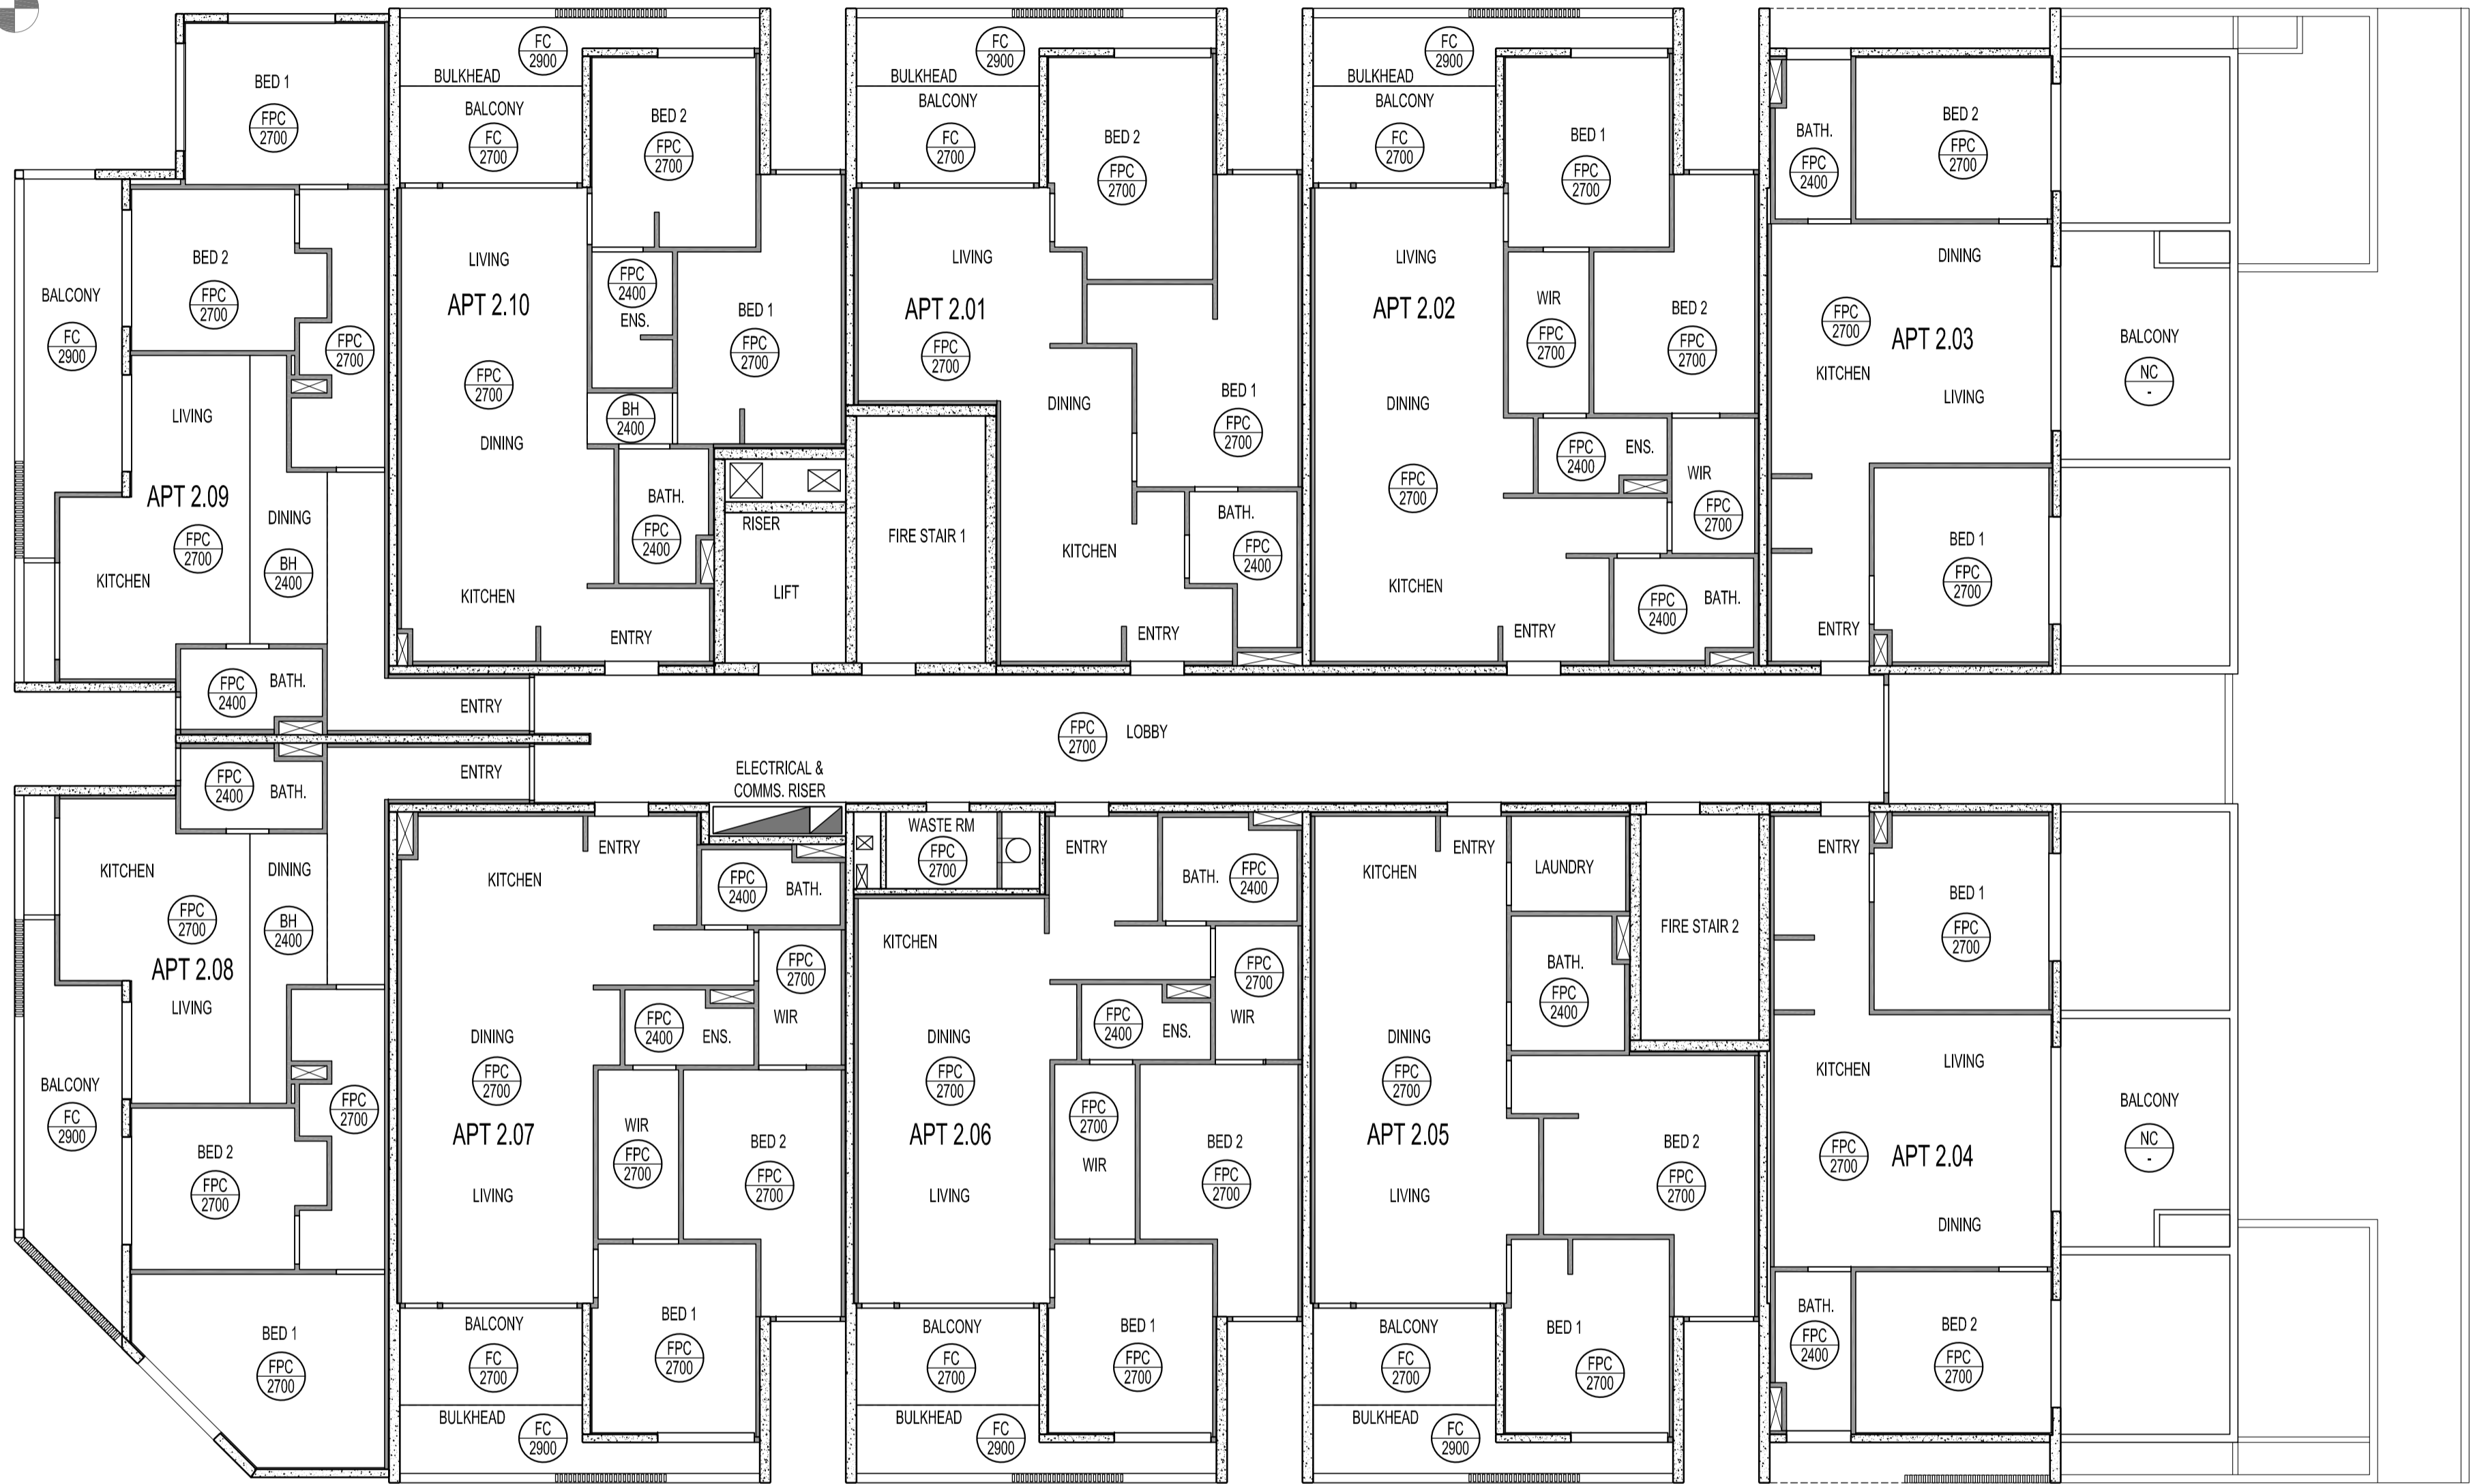

C	17.05.18	AMENDMENTS TO APARTMENTS	DF
B	4.12.18	REVISED APT 2.10 LAYOUT	DF
A	18.05.18	FOR CONSTRUCTION	DF
REV	DATE	COMMENT	DRN



CITIFY

FERRONE

WEB
WWW.FERRONE.COM.AU

ABN
49 613 271 131

E-MAIL
ARCHITECT@FERRONE.COM.AU

PHONE
0493 374 786

POSTAL ADDRESS
P.O. BOX 3414, RUNDLE MALL, ADELAIDE, SA, 5000

BUSINESS ADDRESS
LEVEL 2, 93 RUNDLE MALL, ADELAIDE, SA, 5000

ALL RIGHTS RESERVED. THESE DRAWINGS REMAIN THE INTELLECTUAL PROPERTY OF FERRONE ARCHITECTS PTY LTD. ANY REPRODUCTION OF WHOLE OR PART THEREOF IS STRICTLY PROHIBITED WITHOUT PRIOR CONSENT. ALL DRAWINGS ARE CONCEPTUAL ONLY AND ARE SUBJECT TO CHANGE WITHOUT NOTICE. DIMENSIONS AND AREAS ARE APPROXIMATE AND MAY VARY ON SITE WITH ACTUAL CONSTRUCTION.
© 2017 FERRONE ARCHITECTS PTY LTD

FOR CONSTRUCTION

CLIENT:
CITIFY & BFC PTY LTD

ADDRESS:
117 PROSPECT ROAD
PROSPECT SA 5082

PROJECT:
THE WILLCOX APARTMENTS

SHEET TITLE:
REFLECTED CEILING PLAN
LEVEL 2

JOB REF:
18.CITI

DATE:
MARCH 2018

DRAWN:
DF

CHECKED:
DF



SCALE:
1:100

PAPER:
A1

DRAWING NO.
WD.503

REVISION:
C

LEVEL 2 REFLECTED CEILING PLAN
SCALE 1:100

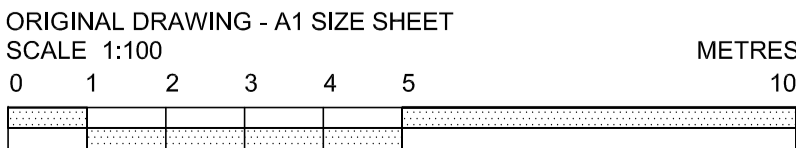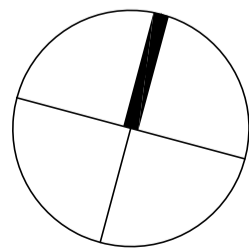

ALL EXHAUST FANS TO BE VENTED TO THE OUTSIDE

SITeworks, DRAINAGE AND LEVELS TO BE AS PER ENGINEERS DESIGN AND DETAIL

BUILDER TO CHECK AND CONFIRM ALL DIMENSIONS PRIOR TO COMMENCEMENT OF CONSTRUCTION

CEILING SCHEDULE

X
Y DENOTES CEILING TYPE
DENOTES CEILING HEIGHT ABOVE FFL

LEGEND

FPB DENOTES 10mm THICK FLUSH PLASTERBOARD LINING

FC DENOTES 6mm FIBRE CEMENT LINING

NC DENOTES NO CEILING

VARY DENOTES VARYING CEILING LEVEL

BH BULKHEAD IN CEILING - 10mm FLUSH PLASTERBOARD LINING

T TIMBER BATTEN AT 20mm SPACED ON PAINTED 6mm FIBRE CEMENT LINING

C CONCRETE UNDERSIDE

NatHERS ASSESSMENT


REFER TO THE ENGINEERS NatHERS ASSESSMENT REPORT FOR THE THERMAL INSULATION & GLAZING REQUIREMENTS .

ACOUSTIC NOTE

REFER TO THE VIPAC ENGINEERS ACOUSTIC ASSESSMENT REPORT FOR THE REQUIRED NOISE LIMITS .

IN ADDITION, REFER TO COUNCIL PLANNING CONDITION 16 FOR GLAZING ACOUSTIC:

- 8mm LAMINATED GLAZING FOR GROUND FLOOR TENANCIES
- 8mm LAMINATED GLAZING/10mm GAP/ 6mm GLAZING FOR BEDROOMS FACING PROSPECT ROAD

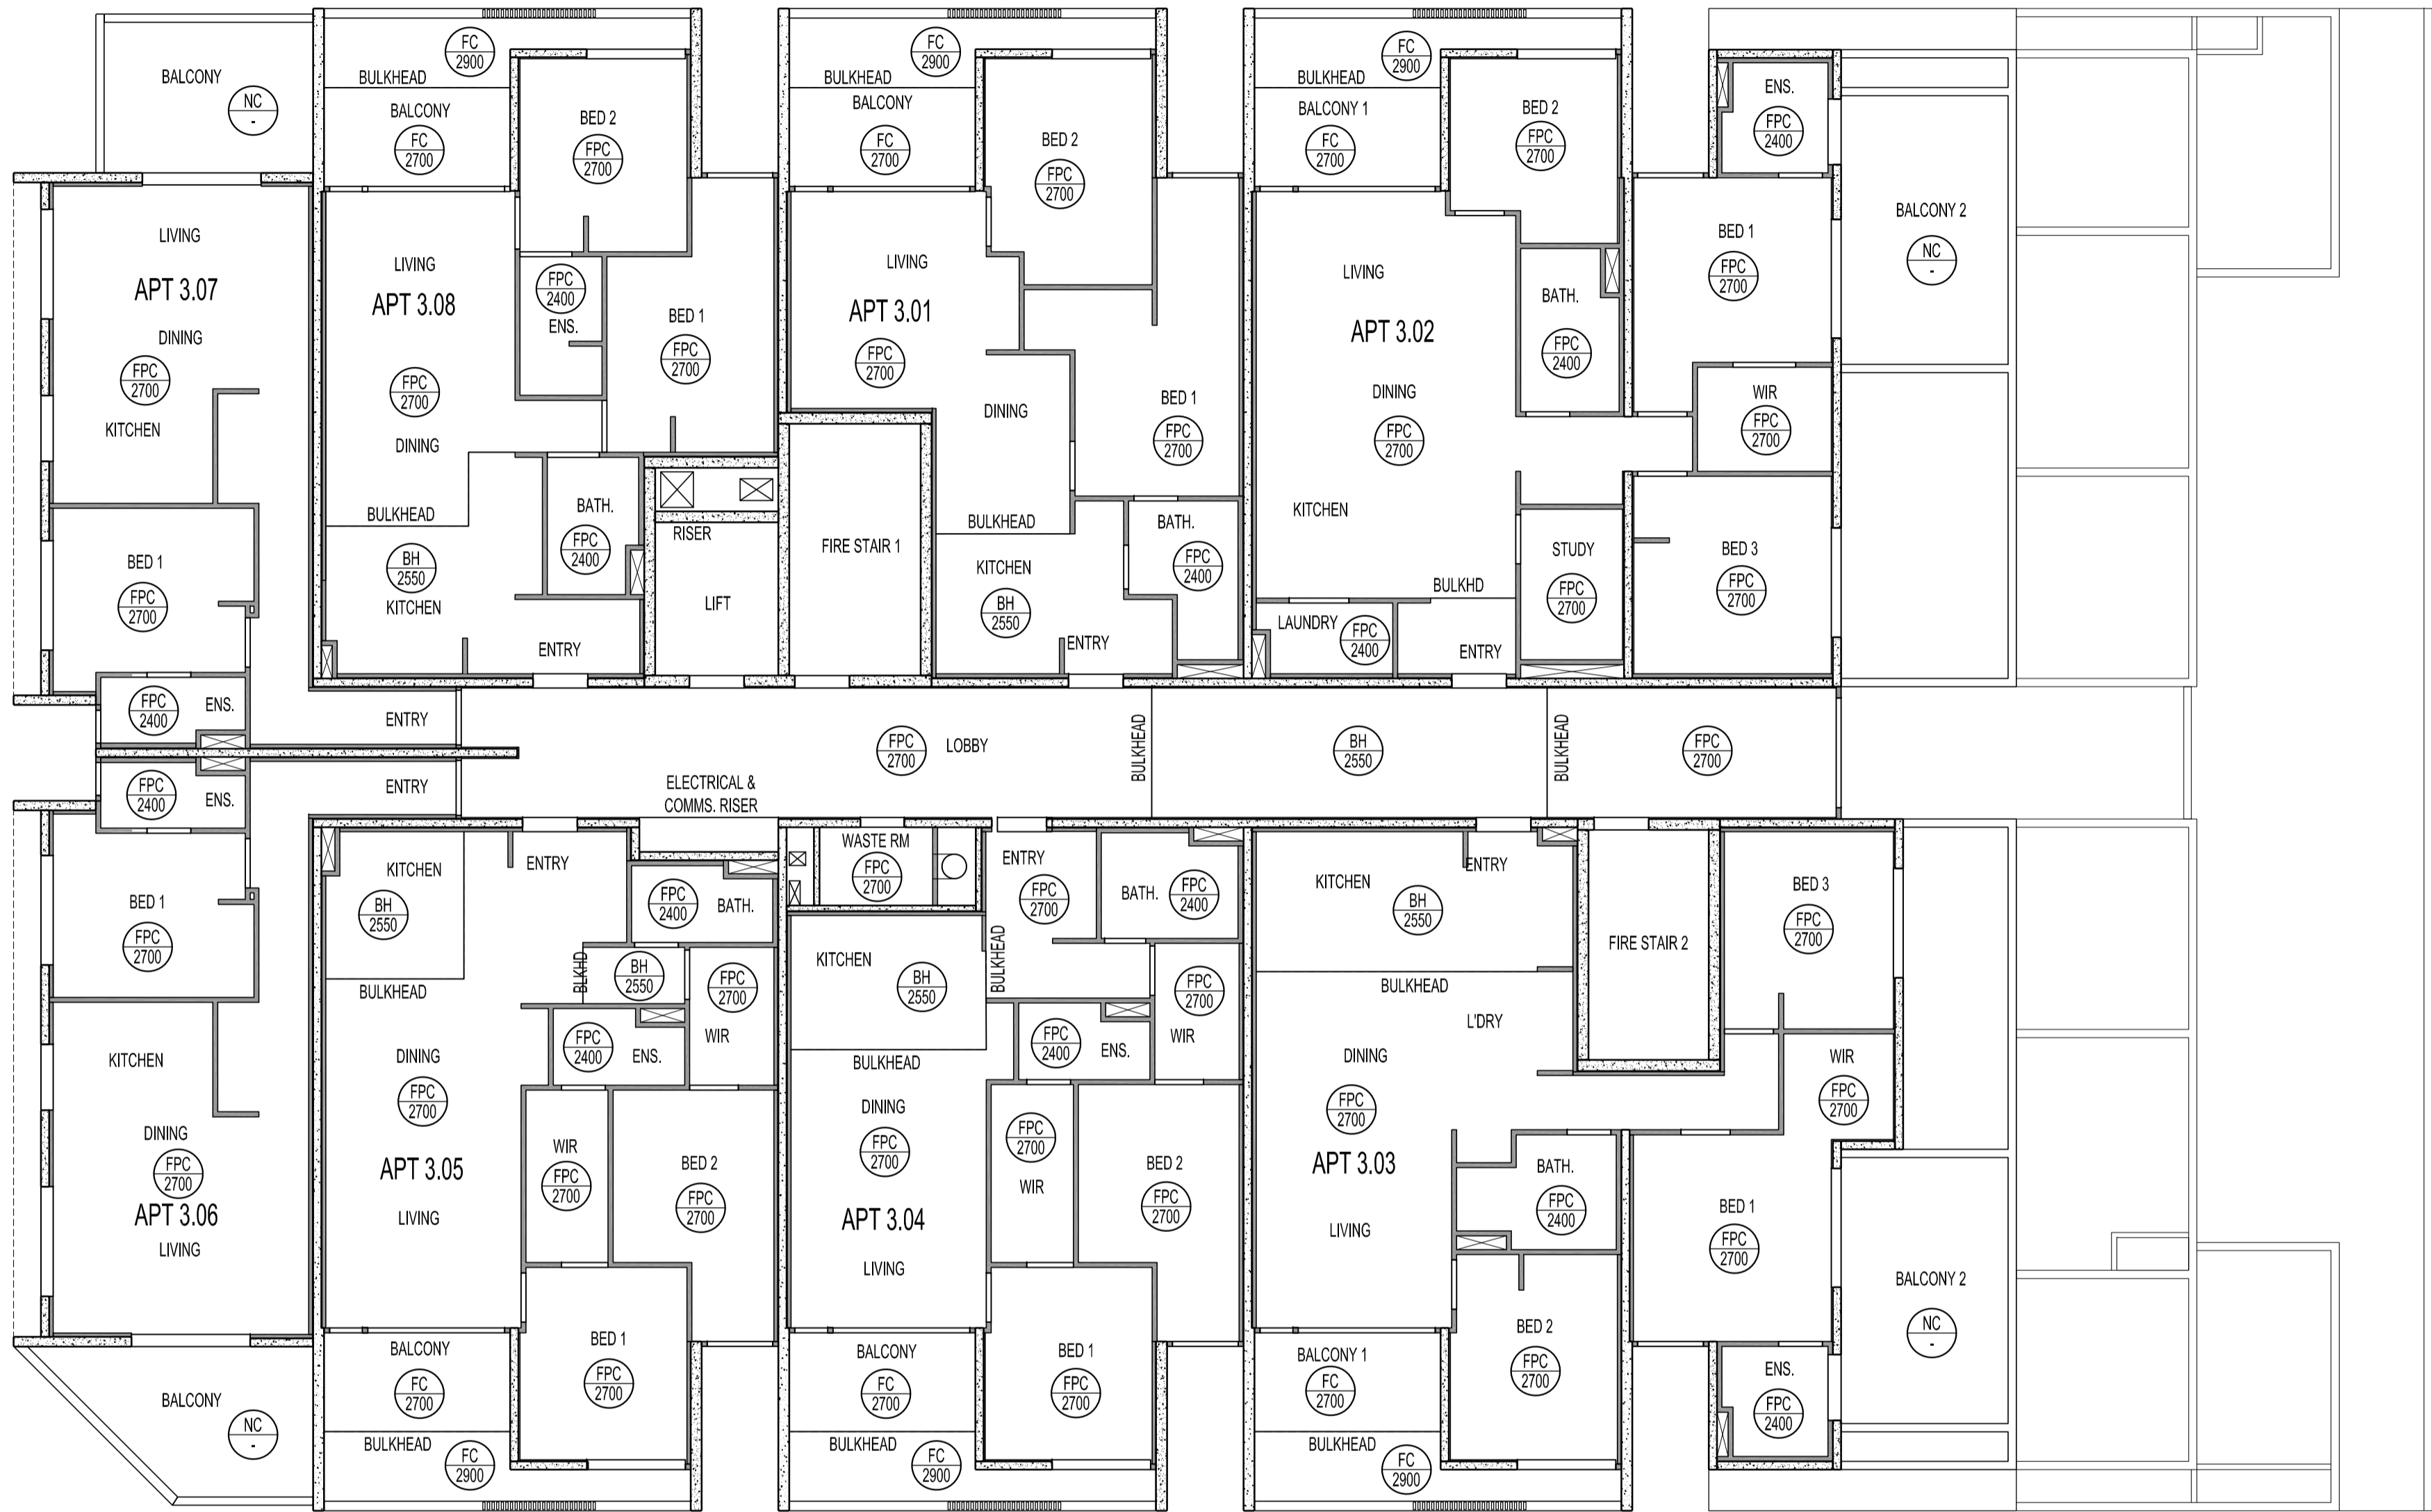

LEVEL 3 REFLECTED CEILING PLAN
SCALE 1:100

#	17.05.19	AMENDMENTS TO APARTMENTS	DP
A	18.05.18	FOR CONSTRUCTION	DP
REV	DATE	COMMENT	DRN





CITIFY

FERRONE

WEB WWW.FERRONE.COM.AU	ABN 49 613 271 131
E-MAIL ARCHITECT@FERRONE.COM.AU	PHONE 0849 374 786
POSTAL ADDRESS P.O. BOX 3414, RUNDLE MALL, ADELAIDE, SA, 5000	
BUSINESS ADDRESS LEVEL 2, 93 RUNDLE MALL, ADELAIDE, SA, 5000	
ALL RIGHTS RESERVED. THESE DRAWINGS REMAIN THE INTELLECTUAL PROPERTY OF FERRONE ARCHITECTS PTY LTD. ANY REPRODUCTION OF WHOLE OR PART THEREOF IS STRICTLY PROHIBITED WITHOUT PRIOR CONSENT. ALL DRAWINGS ARE CONCEPTUAL ONLY AND ARE SUBJECT TO CHANGE WITHOUT NOTICE. DIMENSIONS AND AREAS ARE APPROXIMATE AND MAY VARY ON SITE WITH ACTUAL CONSTRUCTION. © 2017 FERRONE ARCHITECTS PTY LTD	

FOR CONSTRUCTION

CLIENT: CITIFY & BFC PTY LTD ADDRESS: 117 PROSPECT ROAD PROSPECT SA 5082 PROJECT: THE WILLCOX APARTMENTS	
SHEET TITLE: REFLECTED CEILING PLAN LEVEL 3	DATE: MARCH 2018
JOB REF: 18.CITI	CHECKED:
DRAWN: DF	PAPER:
SCALE: 1:100	A1
DRAWING NO. WD.504	REVISION: B

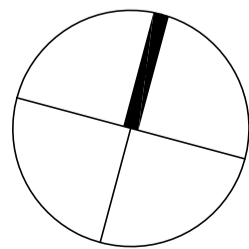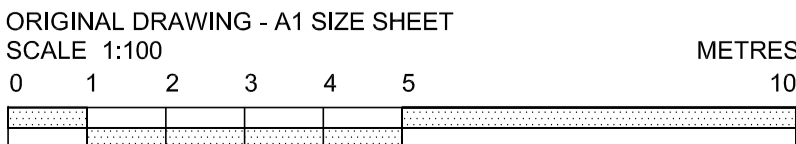

ALL EXHAUST FANS TO BE VENTED TO THE OUTSIDE

SITWORKS, DRAINAGE AND LEVELS TO BE AS PER ENGINEERS DESIGN AND DETAIL

BUILDER TO CHECK AND CONFIRM ALL DIMENSIONS PRIOR TO COMMENCEMENT OF CONSTRUCTION

CEILING SCHEDULE

X
Y DENOTES CEILING TYPE
DENOTES CEILING HEIGHT ABOVE FFL

LEGEND

FPB DENOTES 10mm THICK FLUSH PLASTERBOARD LINING

FC DENOTES 6mm FIBRE CEMENT LINING

NC DENOTES NO CEILING

VARY DENOTES VARYING CEILING LEVEL

BH BULKHEAD IN CEILING - 10mm FLUSH PLASTERBOARD LINING

T TIMBER BATTEN AT 20mm SPACED ON PAINTED 6mm FIBRE CEMENT LINING

C CONCRETE UNDERSIDE

NatHERS ASSESSMENT


REFER TO THE ENGINEERS NatHERS ASSESSMENT REPORT FOR THE THERMAL INSULATION & GLAZING REQUIREMENTS .

ACOUSTIC NOTE

REFER TO THE VIPAC ENGINEERS ACOUSTIC ASSESSMENT REPORT FOR THE REQUIRED NOISE LIMITS .

IN ADDITION, REFER TO COUNCIL PLANNING CONDITION 16 FOR GLAZING ACOUSTIC;

- 6mm LAMINATED GLAZING FOR GROUND FLOOR TENANCIES
- 8mm LAMINATED GLAZING/10mm GAP/ 6mm GLAZING FOR BEDROOMS FACING PROSPECT ROAD

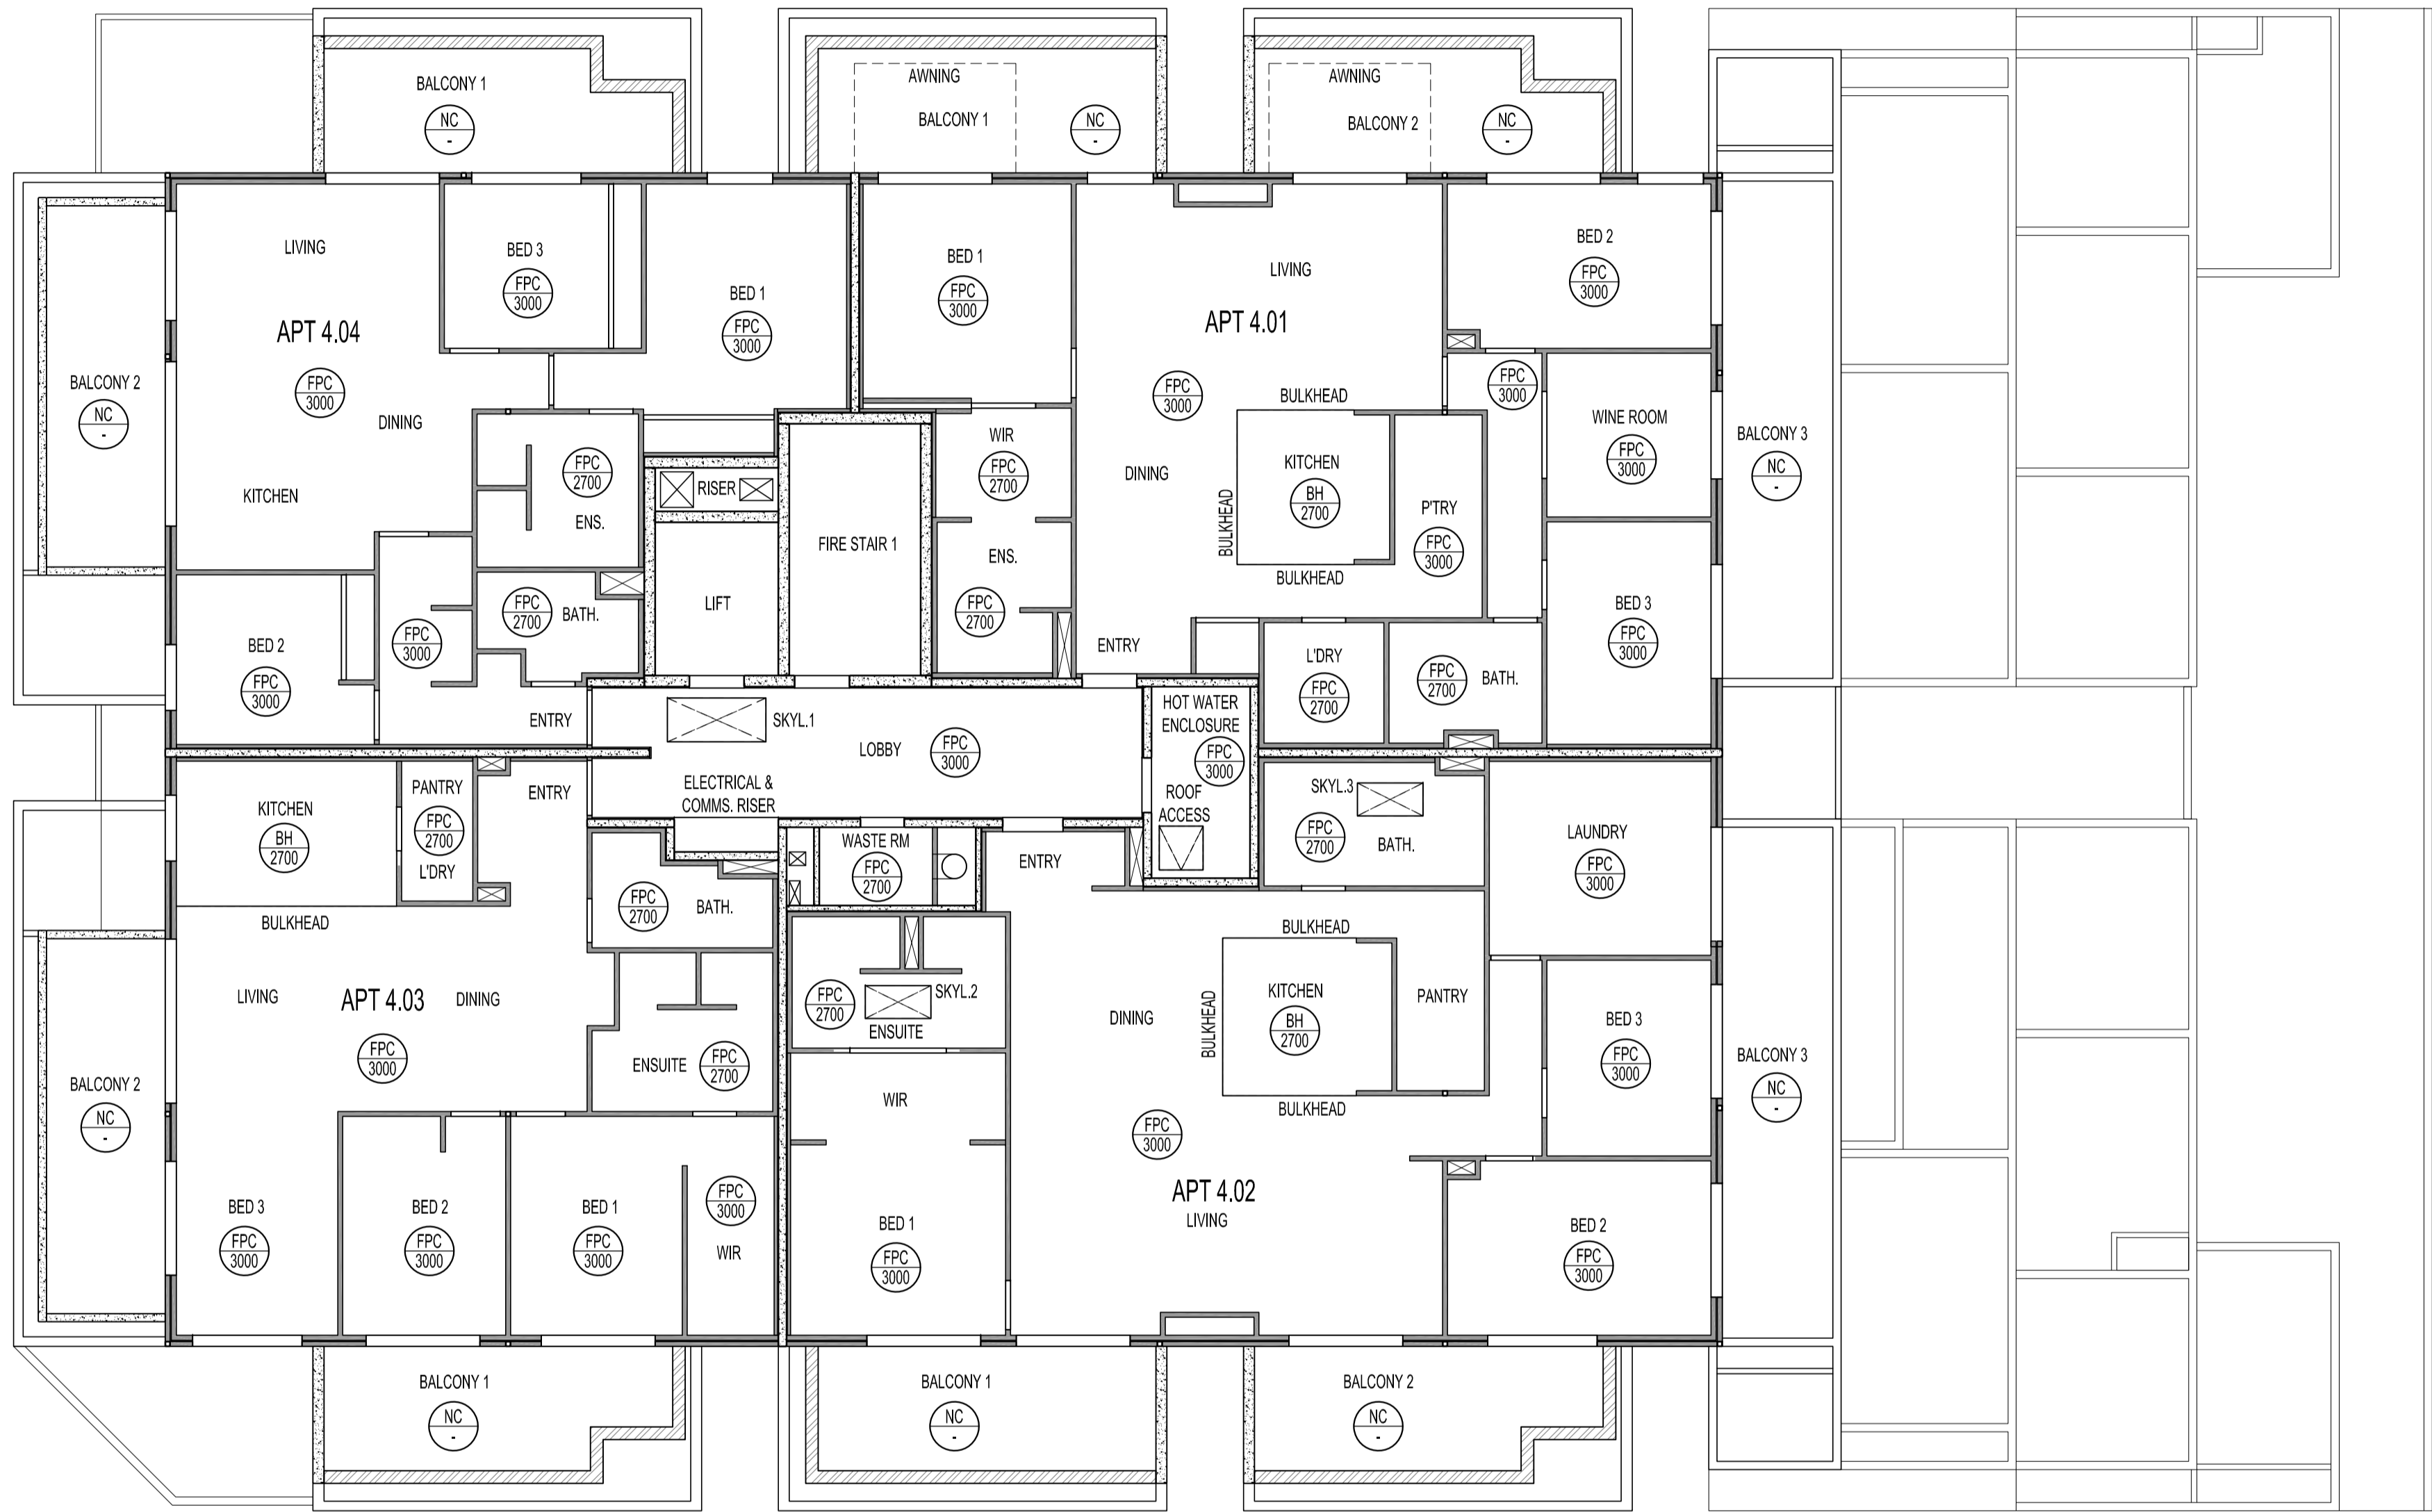

LEVEL 4 PENTHOUSE REFLECTED CEILING PLAN
SCALE 1:100

#	DATE	AMENDMENTS TO APARTMENTS	BY
A	18.05.18	FOR CONSTRUCTION	DF
REV	DATE	COMMENT	DRN





CITIFY

FERRONE

WEB WWW.FERRONE.COM.AU	ABN 49 613 271 131
E-MAIL ARCHITECT@FERRONE.COM.AU	PHONE 0849 374 786
POSTAL ADDRESS P.O. BOX 3414, RUNDLE MALL, ADELAIDE, SA, 5000	
BUSINESS ADDRESS LEVEL 2, 93 RUNDLE MALL, ADELAIDE, SA, 5000	
ALL RIGHTS RESERVED. THESE DRAWINGS REMAIN THE INTELLECTUAL PROPERTY OF FERRONE ARCHITECTS PTY LTD. ANY REPRODUCTION OF WHOLE OR PART THEREOF IS STRICTLY PROHIBITED WITHOUT PRIOR CONSENT. ALL DRAWINGS ARE CONCEPTUAL ONLY AND ARE SUBJECT TO CHANGE WITHOUT NOTICE. DIMENSIONS AND AREAS ARE APPROXIMATE AND MAY VARY ON SITE WITH ACTUAL CONSTRUCTION. © 2017 FERRONE ARCHITECTS PTY LTD	

FOR CONSTRUCTION

CLIENT: CITIFY & BFC PTY LTD ADDRESS: 117 PROSPECT ROAD PROSPECT SA 5082 PROJECT: THE WILLCOX APARTMENTS	SHEET TITLE: REFLECTED CEILING PLAN LEVEL 4 PENTHOUSE	JOB REF: 18.CITI DF SCALE: 1:100 DRAWING NO. WD.505	DATE: MARCH 2018 CHECKED: DF PAPER: A1 REVISION: B
--	---	---	---

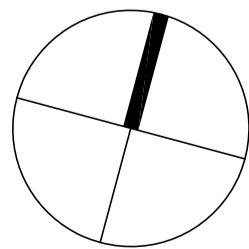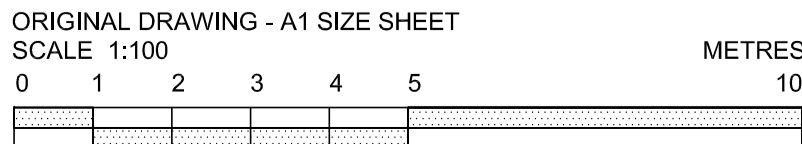

ALL EXHAUST FANS TO BE VENTED TO THE OUTSIDE

SITeworks, DRAINAGE AND LEVELS TO BE AS PER ENGINEERS DESIGN AND DETAIL

BUILDER TO CHECK AND CONFIRM ALL DIMENSIONS PRIOR TO COMMENCEMENT OF CONSTRUCTION