




BRICK VENEER CONSTRUCTION

FENCE NOTE: ALL FENCES TO BE  
CONSTRUCTED OF 1.8m HIGH COLORBOND  
GOOD NEIGHBOURHOOD FENCING.

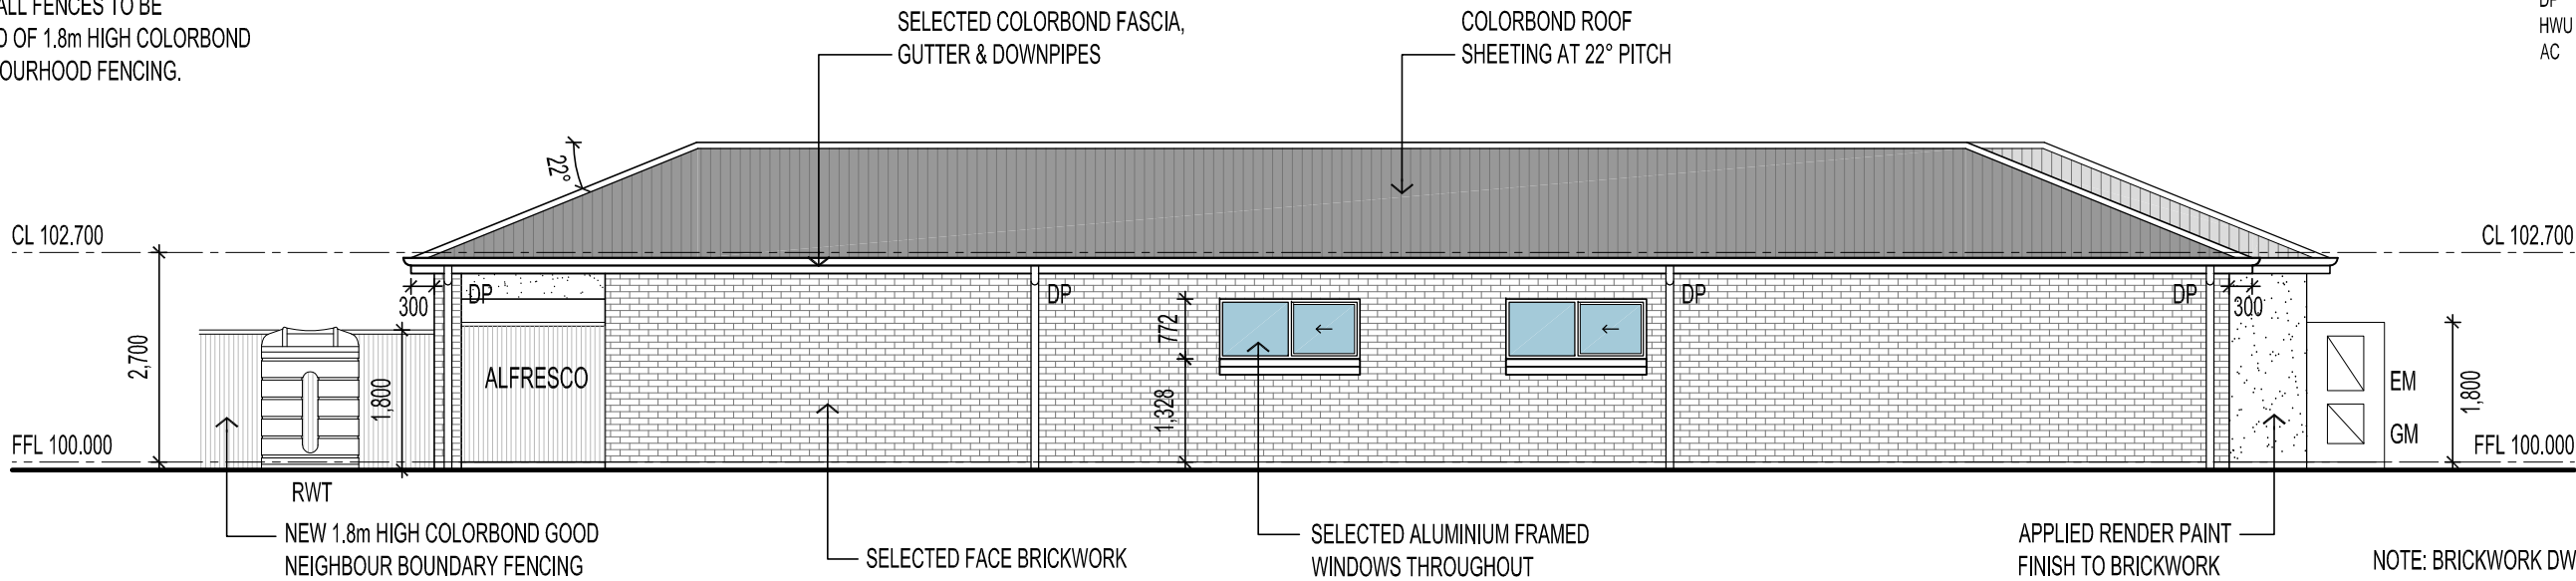


LEGEND

EM	ELECTRICAL METER
GM	GAS METER
RWT	RAINWATER TANK
DP	DOWNPIPE
HWU	HOT WATER UNIT
AC	AIR CONDITIONER UNIT

NOTE: PROVIDE MIN. 2000L RAINWATER TANK (1000L RETENTION  
& 1000L DETENTION) ON SLAB TO COLLECT ROOF CATCHMENT  
AREAS & PLUMBED TO TOILET/S WITH 10amp WEATHERPROOF  
EXTERNAL GPO FOR PUMP

DWELLING 1  
**4/ SOUTH ELEVATION** COMMON PARTI-WALL  
SCALE 1:100

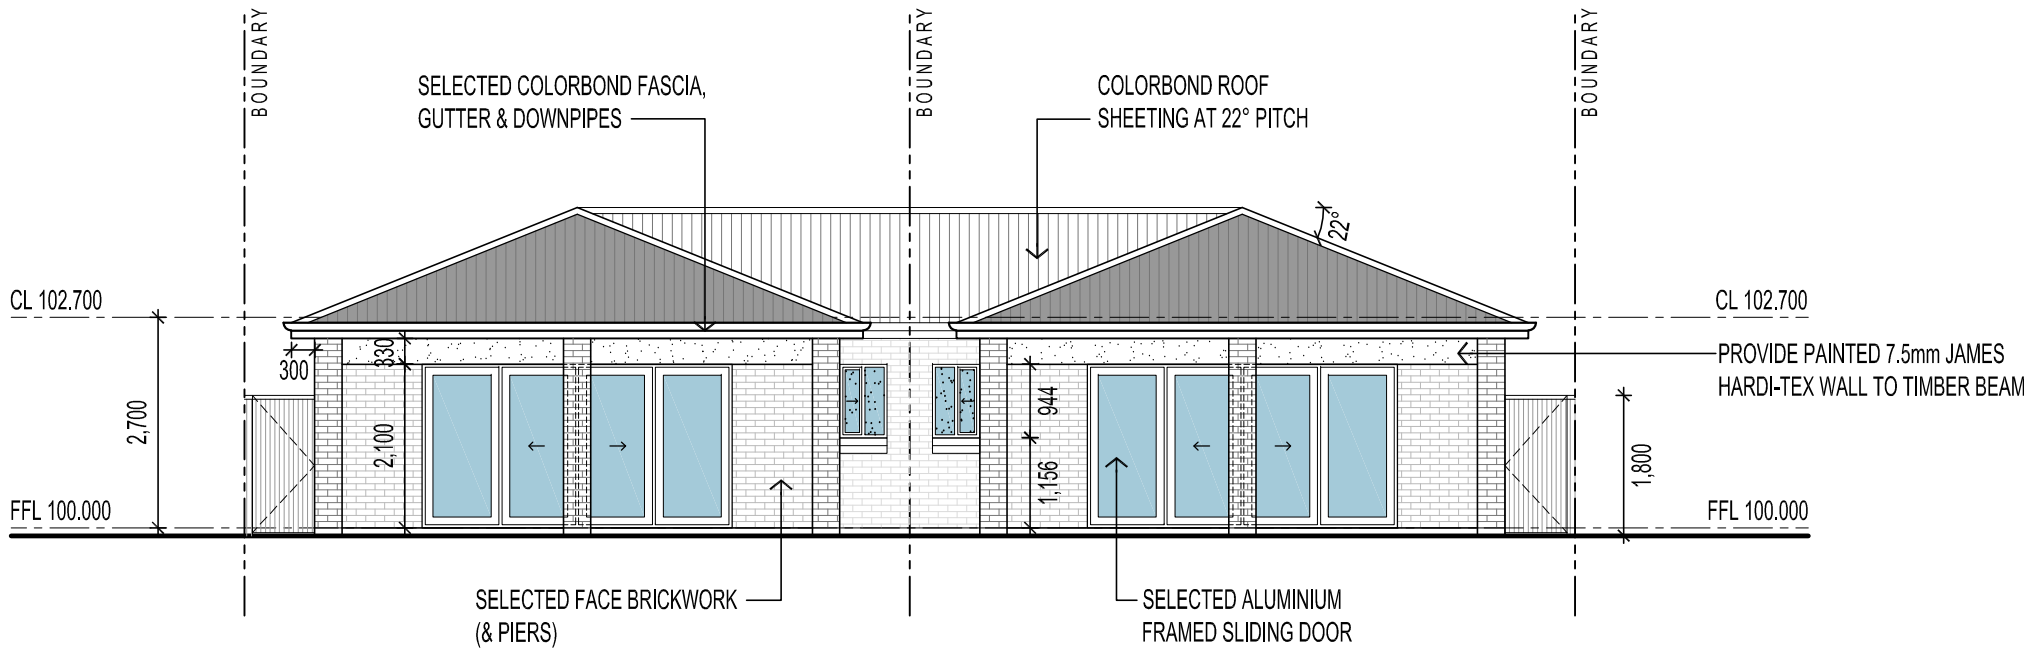

DWELLINGS 1 & 2  
**3/ WEST ELEVATION** MIRRORED PLAN  
SCALE 1:100

FENCE NOTE: ALL FENCES TO BE  
CONSTRUCTED OF 1.8m HIGH COLORBOND  
GOOD NEIGHBOURHOOD FENCING.

A	22.07.19	FOR APPROVAL	DF
REV	DATE	COMMENT	DRN

FERRONE

WEB WWW.FERRONE.COM.AU	ABN 40 613 271 131
E-MAIL ARCHITECT@FERRONE.COM.AU	PHONE 0409 374 786
POSTAL ADDRESS P.O.BOX 3454, RUNDLE MALL, ADELAIDE, SA, 5000	
BUSINESS ADDRESS LEVEL 2, 93 RUNDLE MALL, ADELAIDE, SA, 5000	
ALL RIGHTS RESERVED. THESE DRAWINGS REMAIN THE INTELLECTUAL PROPERTY OF FERRONE ARCHITECTS PTY LTD. ANY REPRODUCTION OF WHOLE OR PART THEREOF IS STRICTLY PROHIBITED WITHOUT PRIOR CONSENT. ALL DRAWINGS ARE CONCEPTUAL ONLY AND ARE SUBJECT TO CHANGE WITHOUT NOTICE. DIMENSIONS AND AREAS ARE APPROXIMATE AND MAY VARY ON SITE WITH ACTUAL CONSTRUCTION. © 2018 FERRONE ARCHITECTS PTY LTD	

FOR APPROVAL

CLIENT:  
**M & J CARTER**  
ADDRESS:  
**14 BAKER AVENUE  
MORPHETTVILLE SA 5043**  
PROJECT:  
**TWO SINGLE STOREY DWELLINGS**

SHEET TITLE:  
**SOUTH & WEST ELEVATIONS**

JOB REF: <b>18.CAR.2</b>	DATE: <b>JUNE 2019</b>
DRAWN: <b>DF</b>	CHECKED: <b>DF</b>
SCALE: <b>1:100</b>	PAPER: <b>A3</b>
DRAWING NO. <b>WD.301</b>	REVISION: <b>A</b>

SITWORKS, DRAINAGE AND LEVELS TO BE  
AS PER ENGINEERS DESIGN AND DETAIL

BUILDER TO CHECK AND CONFIRM ALL DIMENSIONS  
PRIOR TO COMMENCEMENT OF CONSTRUCTION

ORIGINAL DRAWING - A3 SIZE SHEET  
SCALE 1:100

