



THIRD FLOOR PLAN  
SCALE 1:100

NOTE  
-SLAB SETOUT NOT ADJUSTED FOR ANY EXISTING SITE CONDITIONS  
-COORDINATE DRAWING WITH STRUCTURAL STEEL AND PRECAST CONCRETE SHOP DRAWINGS  
-REFER FLOOR PLANS FOR ALL DOWNPIPE / STORMWATER LOCATIONS  
-REFER SERVICES DRAWINGS FOR SERVICE PENETRATIONS

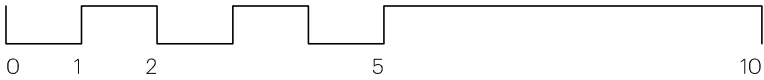

DRAWING AMENDMENTS			
Rev	Date	Amendment	
A	14/ APR 20	issued for review	

ISSUE:	CD	DATE ISSUED: MARCH 2017	D.A. PLAN: JC APR 2017
SHEET:	1 OF 14	DRAWN: GS	D.A. BUILD: JC AUG 2018
SCALE AT	A1 1:100	CHECKED: JC	TENDER: JC AUG 2018
FIRST ISSUED:	MAR 2017		CONST: JC MAY 2019

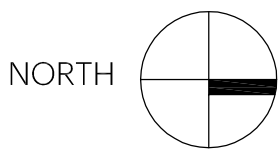

PROJECT  
**NEW APARTMENTS**  
188 PROSPECT ROAD PROSPECT SA  
FOR MICHAEL CALABRO

CLIENT  
MICHAEL CALABRO

DRAWING TITLE  
**SLAB FLOOR PLANS**

DRAWING NUMBER  
**901-321-WD017**

REVISION  
**D**