

DRAWING INDEX

LCE12584-M01	GROUND, FIRST FLOOR AIR CONDITIONING AND VENTILATION ARRANGEMENT, DRAWING INDEX AND GENERAL NOTES
LCE12584-M02	SECOND AND THIRD FLOOR AIR CONDITIONING AND VENTILATION ARRANGEMENT
LCE12584-M03	ROOF PLAN, LEGEND OF SYMBOLS AND DETAILS

GENERAL NOTES

- THE MECHANICAL SERVICES DRAWINGS SHALL BE READ IN CONJUNCTION WITH ARCHITECTURAL DRAWINGS, DETAILS AND OTHER ENGINEERING DRAWINGS AND SPECIFICATION AND WITH OTHER SUCH WRITTEN INSTRUCTIONS AS MAY BE ISSUED DURING THE COURSE OF THE CONTRACT.
- IF ANY DISCREPANCY OCCURS ON THE ENGINEERS DRAWINGS OR BETWEEN DRAWING AND SPECIFICATION, THE CONTRACTOR SHALL DURING TENDERING ASSUME THE LARGER/GREATER. ANY DISCREPANCY SHALL BE REFERRED TO THE ENGINEER BEFORE PROCEEDING WITH THE WORK.
- SUBSTITUTIONS MUST BE APPROVED BY THE ENGINEER AND BE INCLUDED IN ANY TENDER.
- UNLESS NOTED OTHERWISE ALL DIMENSIONS ARE IN MILLIMETRES. ALL DUCTWORK SIZES SHOWN ARE CLEAR INTERNAL DIMENSIONS ONLY.
- ALL WORKMANSHIP AND MATERIALS SHALL CONFORM TO THE RELEVANT AUSTRALIAN STANDARDS, CODES AND THE CONTRACT SPECIFICATION.
- ALL DUCTWORK SHALL CONFORM TO THE STANDARDS OF THE SHEET METAL AND AIR CONDITIONING CONTRACTORS NATIONAL ASSOCIATION (S.M.A.C.N.A.).
- ALL ROUTES, INCLUDING CONDENSATE AND REFRIGERATION PIPEWORK ARE SHOWN INDICATIVE AND ARE FOR PRICING PURPOSES ONLY. FINAL ROUTES ARE TO BE CONFIRMED AND COORDINATED ON SITE WITH ALL OTHER TRADES PRIOR TO INSTALLATION.
- DO NOT SCALE OFF DRAWINGS, ALL DIMENSIONS SHALL BE VERIFIED FROM THE ARCHITECTS DRAWINGS AND BY ACTUAL SITE MEASUREMENTS PRIOR TO MANUFACTURING AND INSTALLING MECHANICAL SERVICES.
- THE MECHANICAL TRADE SHALL BE RESPONSIBLE FOR SETTING OUT OF THEIR WORKS BY COORDINATING WITH ALL ASSOCIATED TRADES AND SERVICES.


PROVIDE COMMON COPPER CONDENSATE DROPPER WITHIN SERVICES VOID FOR COLLECTION OF CONDENSATE DRAINAGE PIPEWORK FROM APARTMENTS 03, 08, 09, 13 AND 14.

HATCHED AREA DENOTES HYDRAULIC RISER ON LEVEL ABOVE. REFRIGERANT PIPEWORK TO RETICULATE WITHIN HYDRAULIC RISERS TO ROOF MOUNTED CONDENSING UNITS ABOVE (TYPICAL).


CONSTRUCTION ISSUE

A		CONSTRUCTION ISSUE	01.01.19	HW
T1		TENDER ISSUE	02.06.19	HW
REV	N	DESCRIPTION	DATE	CHKD
<div> LUCID CONSULTING AUSTRALIA Level 3/169, Pirie St Adelaide SA 5000 Phone (08) 8407 9700 Email: adelaide@lucidconsulting.com.au</div>				
<div> STUDIO NINE ARCHITECTS</div>				
PROJECT 168 PROSPECT ROAD, PROSPECT SA				
DRAWING GROUND, FIRST FLOOR AIR CONDITIONING AND VENTILATION ARRANGEMENT, DRAWING INDEX AND GENERAL NOTES				
<div> SCALEBAR 1:100</div>				
SCALE 1:100 @ A1		Size A1	MECHANICAL SERVICES	
DESIGNER TC		DRAWN TC	DATE JULY 19	REV
DRAWING NUMBER LCE12584-M01		A		


© Copyright Lucid Consulting Australia

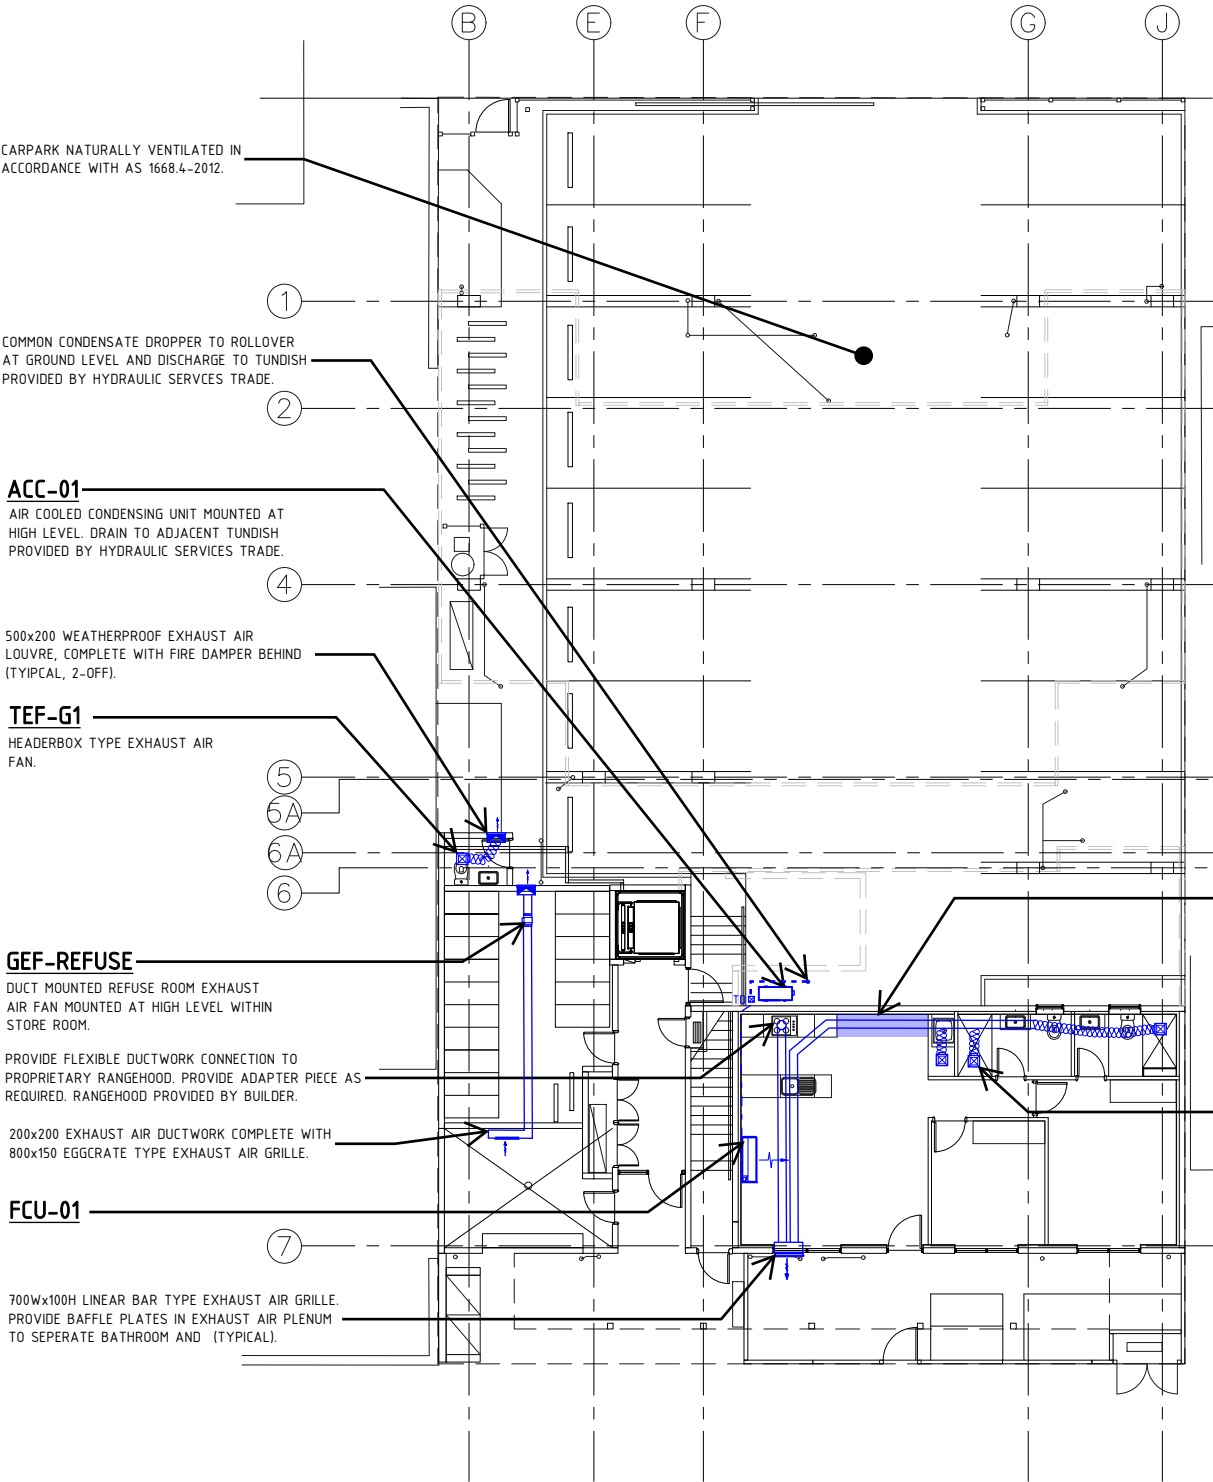


GROUND FLOOR PLAN / SITE PLAN
SCALE: 1:100

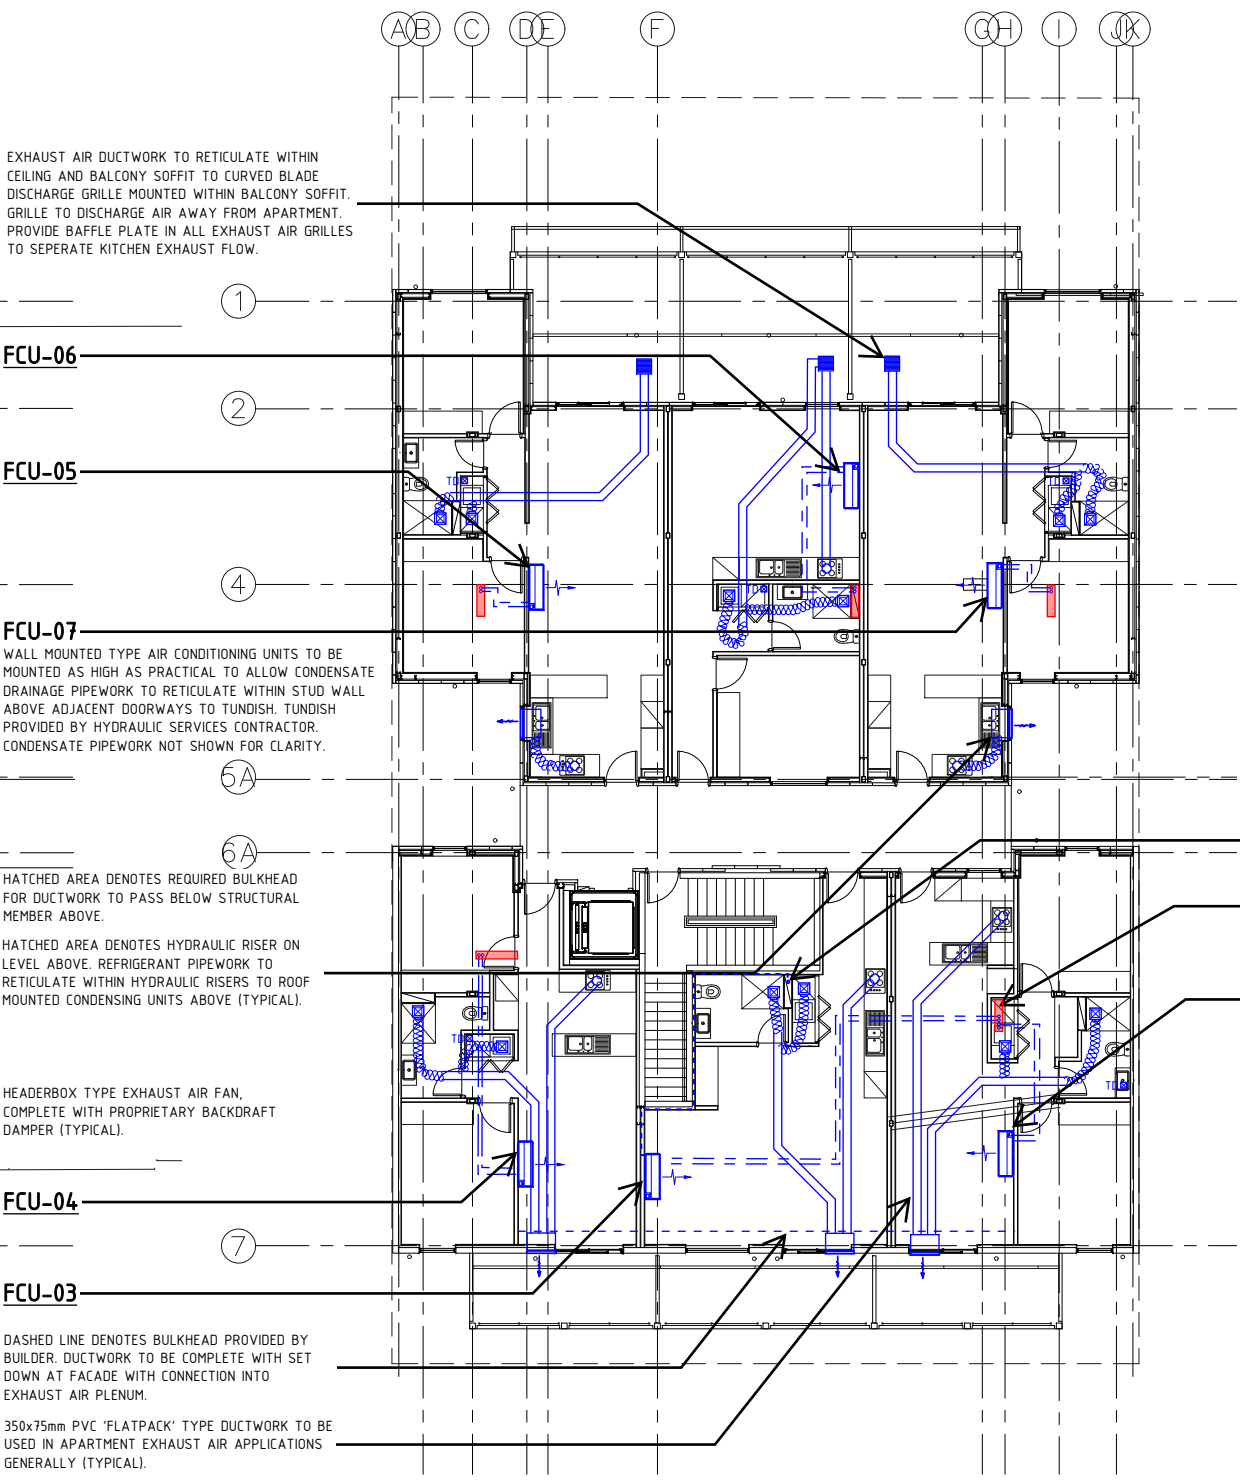

FIRST FLOOR PLAN
SCALE: 1:100

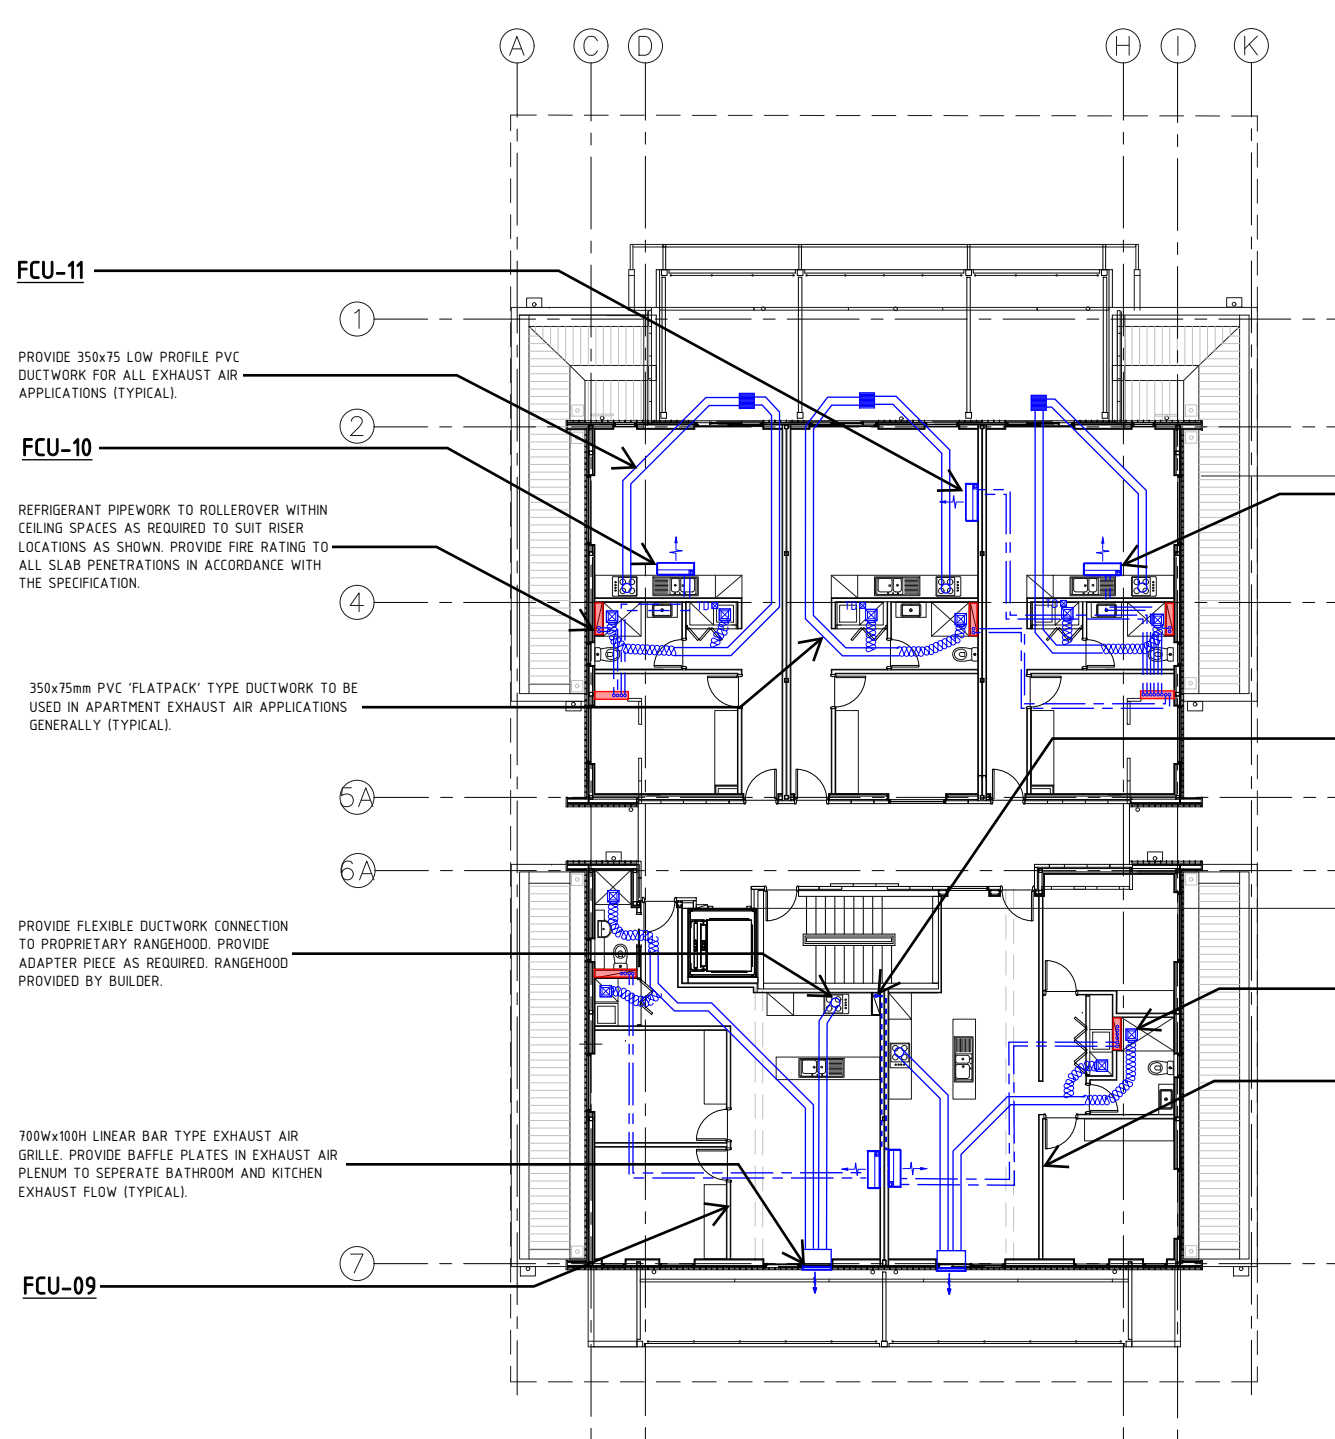






SECOND FLOOR PLAN
SCALE: 1:100

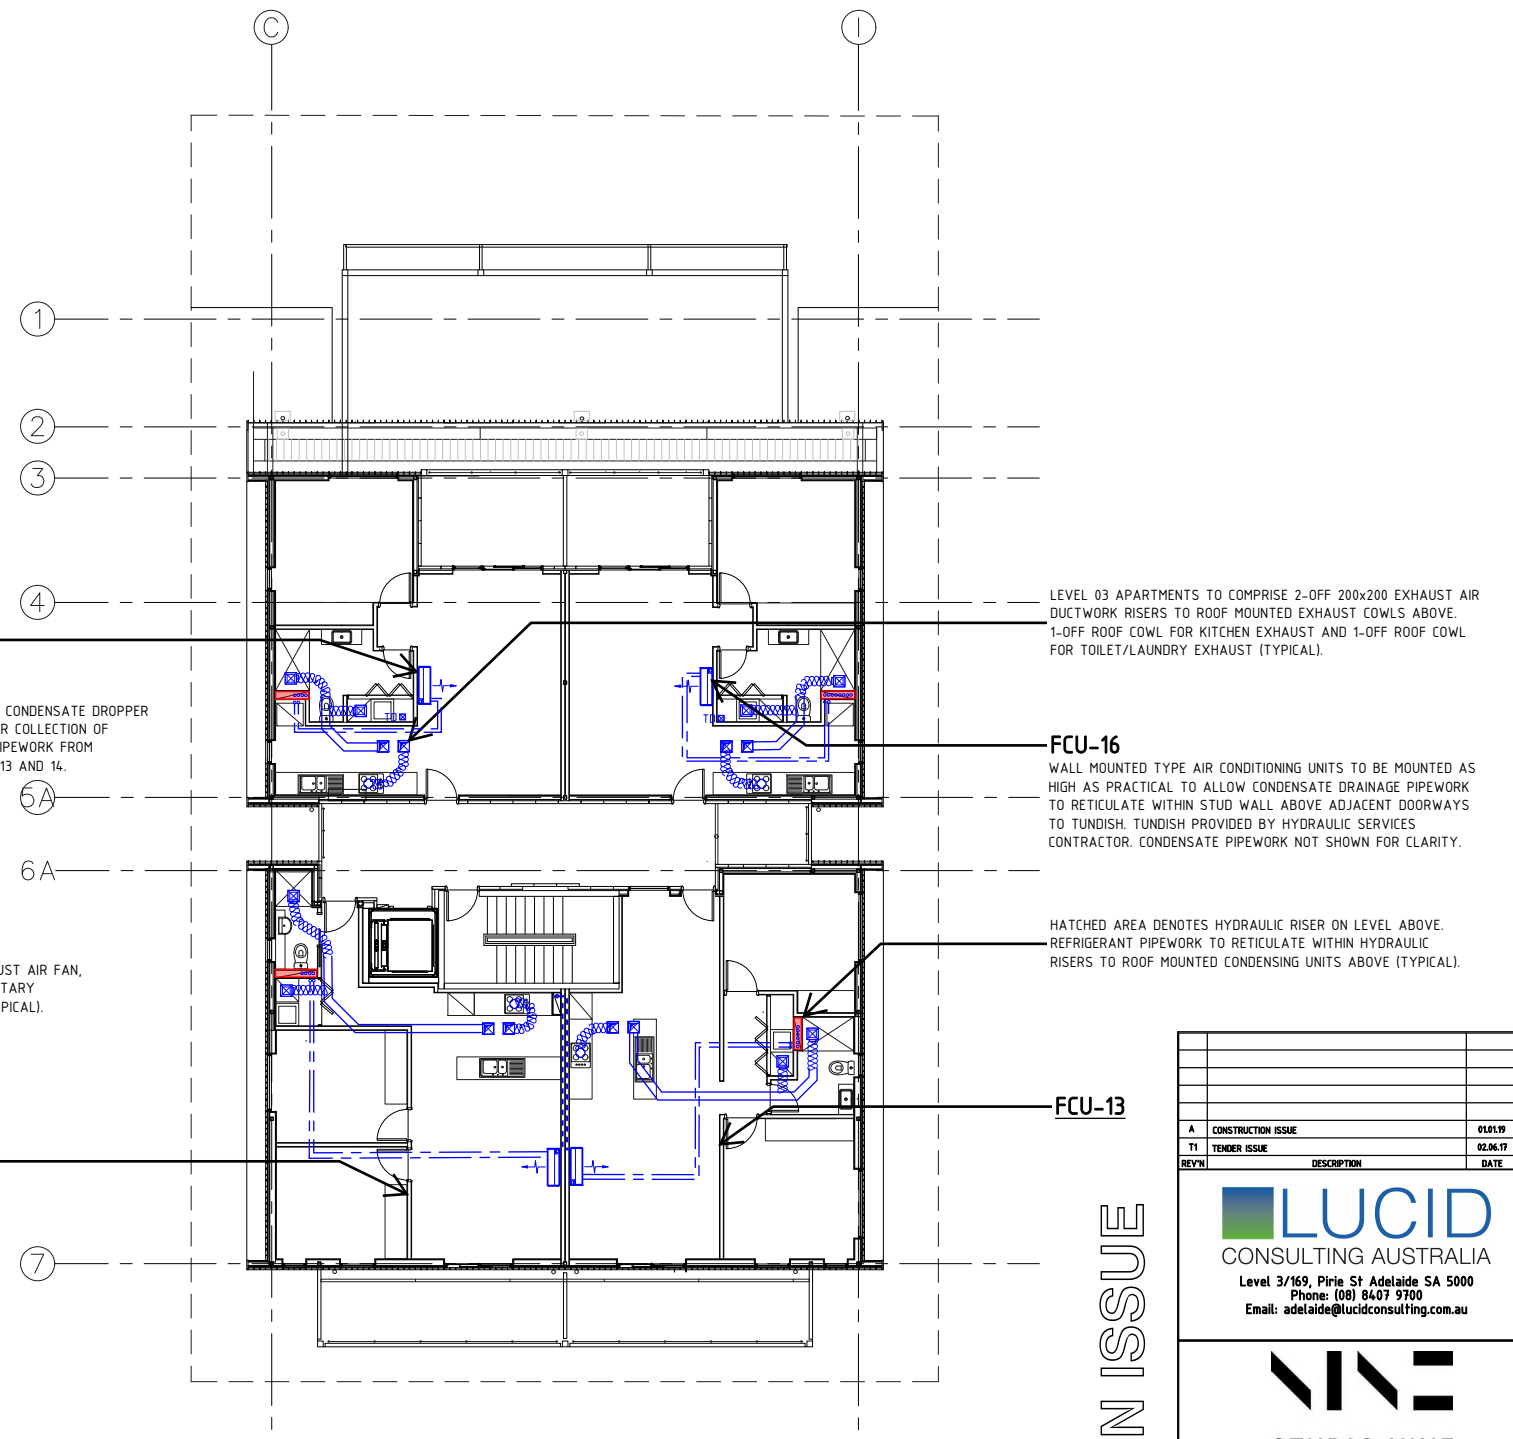

THIRD FLOOR PLAN
SCALE: 1:100

CONSTRUCTION ISSUE

A	CONSTRUCTION ISSUE	01.01.19	HW
T1	TENDER ISSUE	02.06.17	HW
REV'N	DESCRIPTION	DATE	CHK'D
<p>Level 3/169, Pirie St Adelaide SA 5000 Phone: (08) 8407 9700 Email: adelaide@lucidconsulting.com.au</p>			
<p>STUDIO NINE ARCHITECTS</p>			
<p>PROJECT 168 PROSPECT ROAD, PROSPECT SA</p>			
<p>DRAWING SECOND AND THIRD FLOOR AIR CONDITIONING AND VENTILATION ARRANGEMENT</p>			
<p>SCALEBAR 1:100</p>			
<p>SCALE 1:100 @ A1</p>			
<p>DESIGNER TC</p>			
<p>DRAWN TC</p>			
<p>DATE JULY 19</p>			
<p>DRAWING NUMBER LCE12584-M02</p>			
<p>REV'N A</p>			

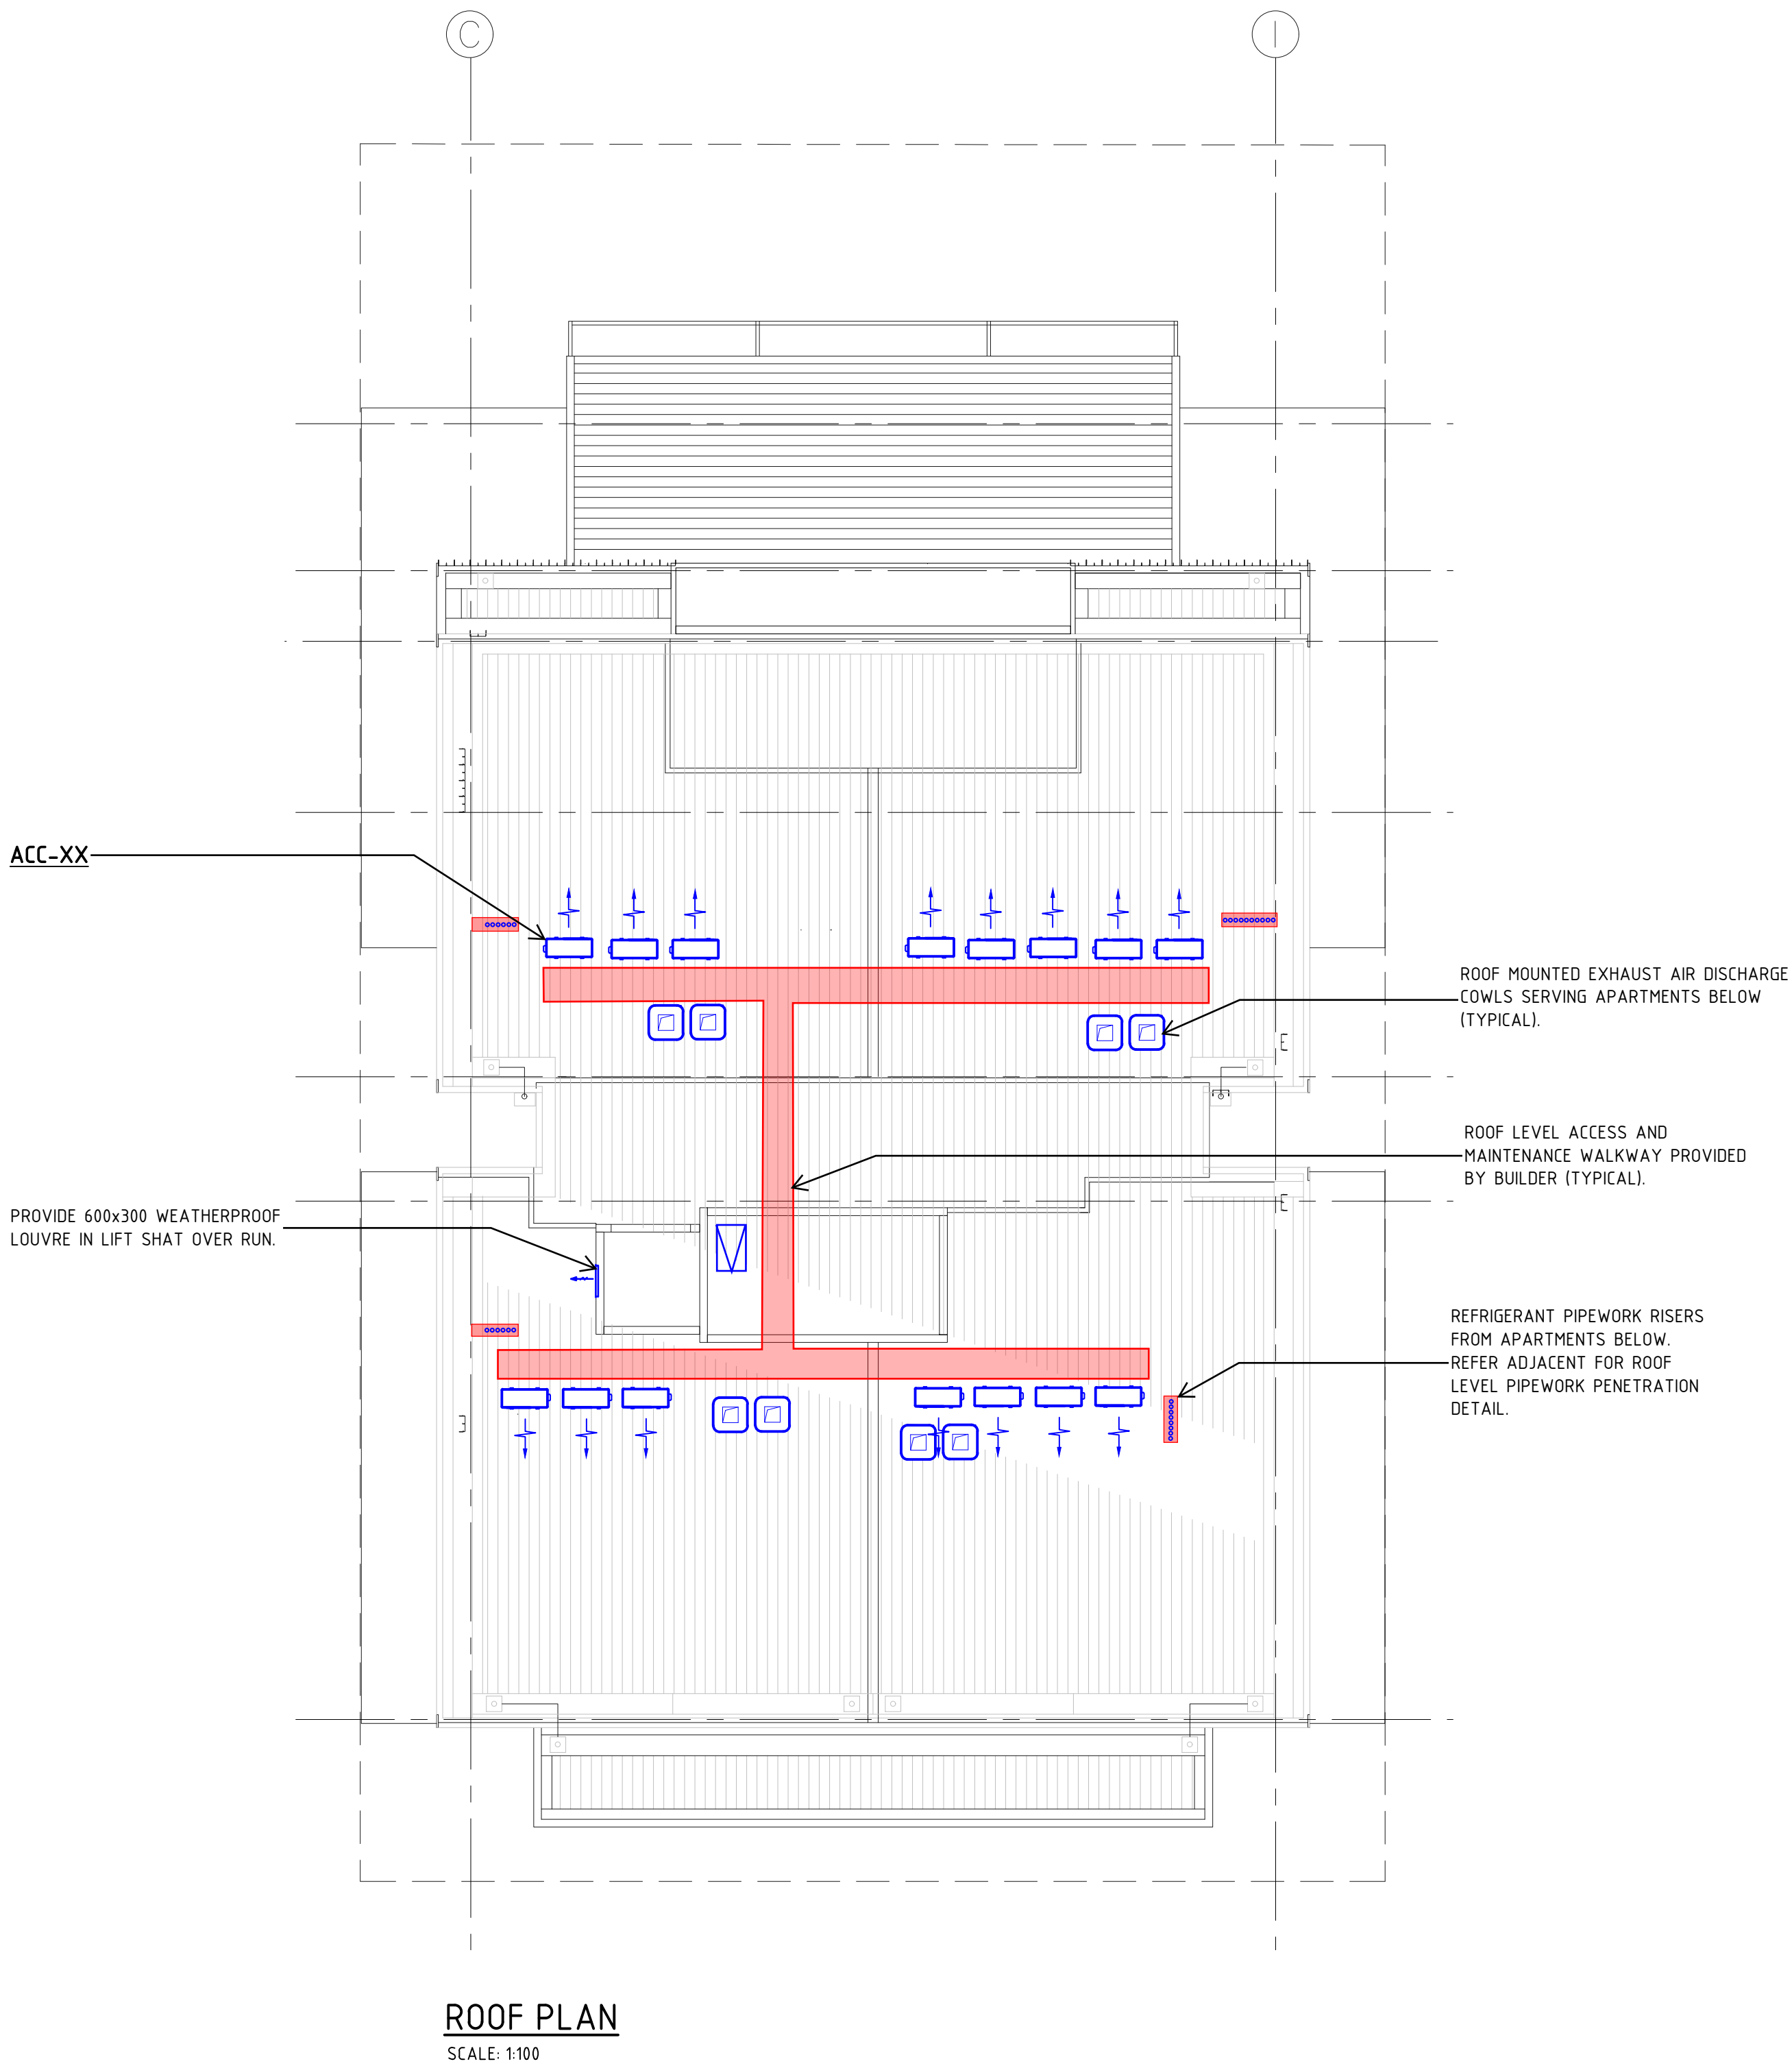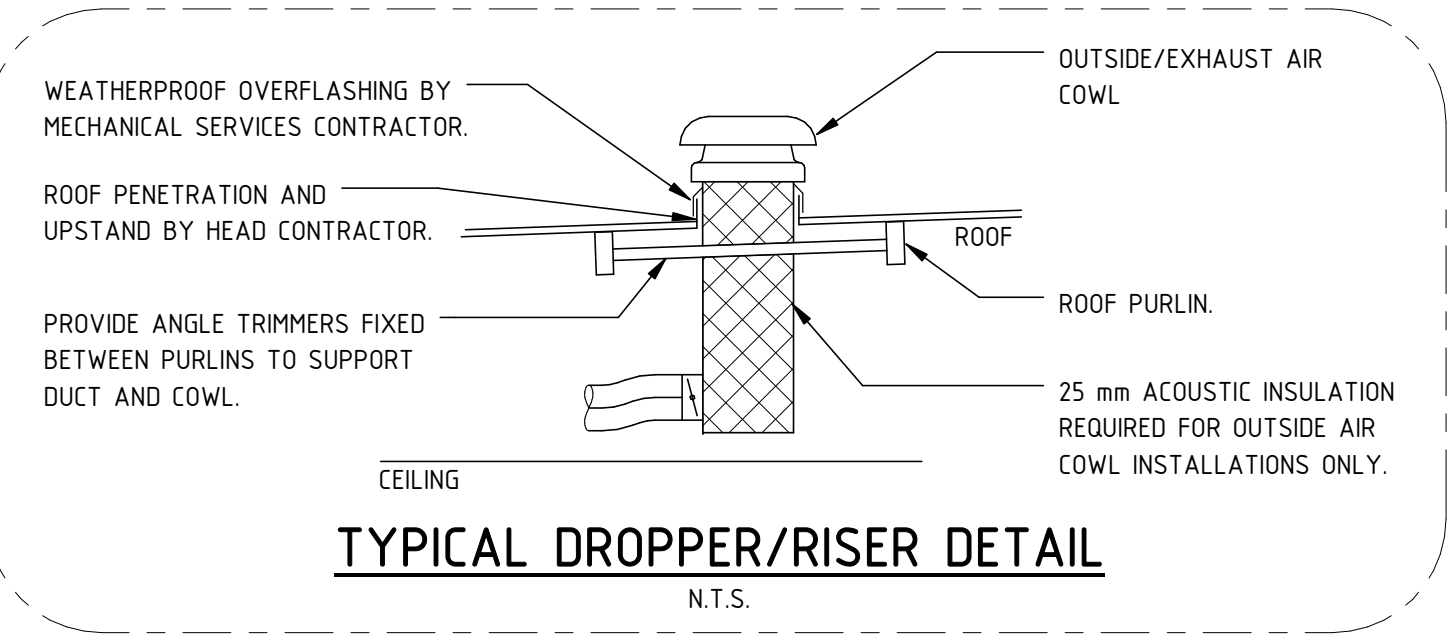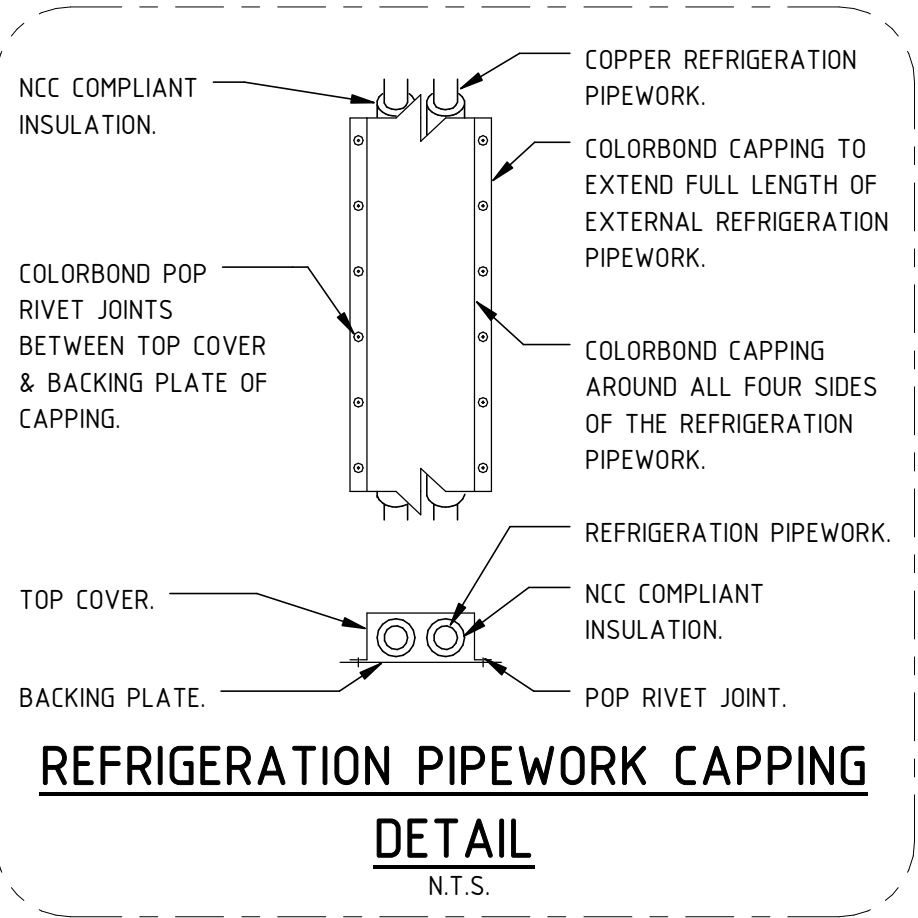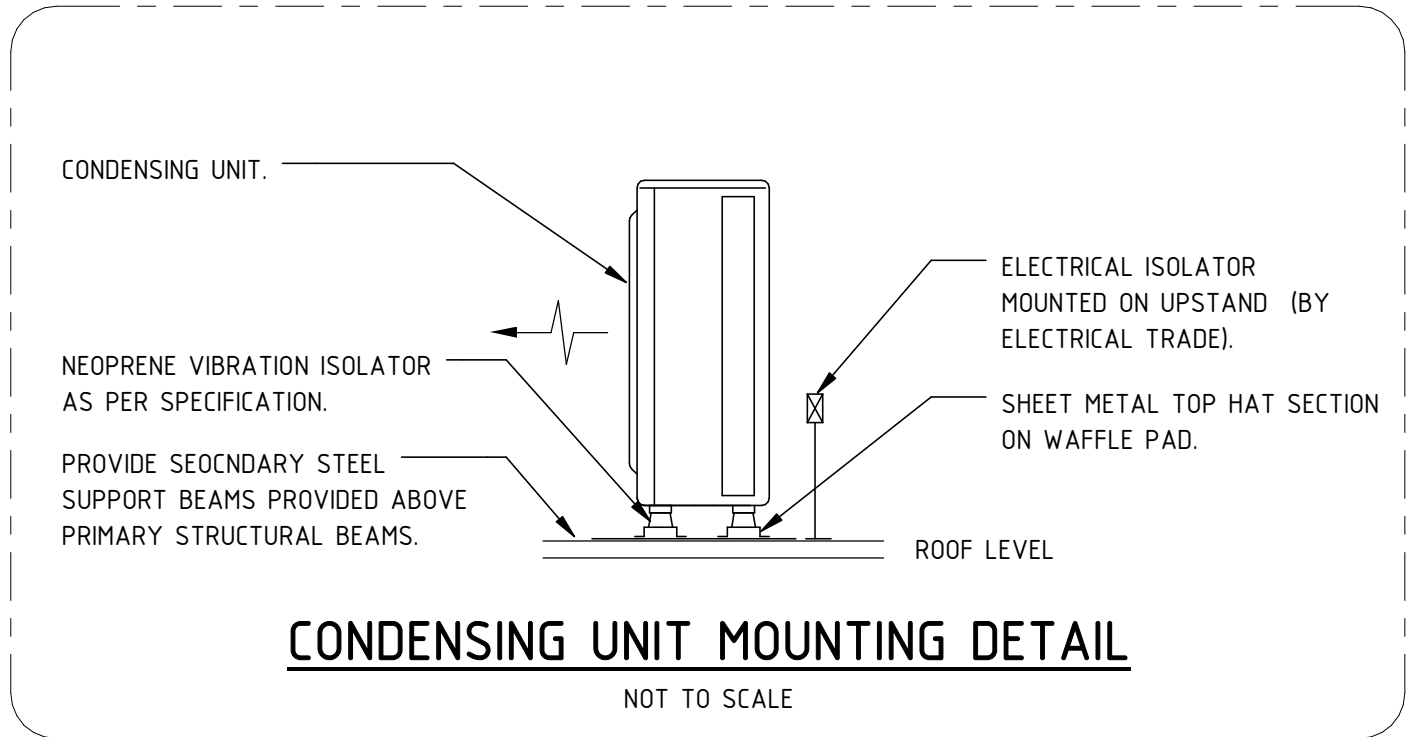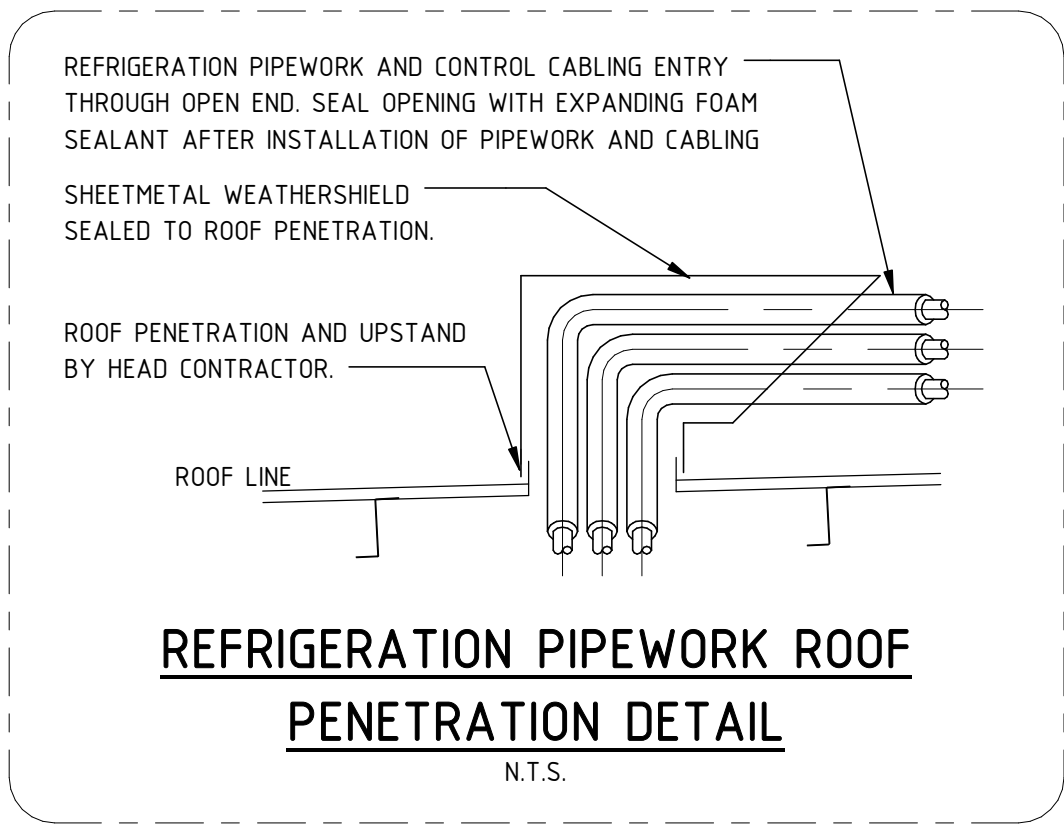

LEGEND OF SYMBOLS

- ROOF MOUNTED EXHAUST AIR COWL
- AIR COOLED CONDENSING UNIT
- ACCESS HATCH - PROVIDED BY BUILDER
- WALL MOUNTED TYPE FAN COIL UNIT
- TUNDISH PROVIDED BY HYDRAULIC SERVICES TRADE
- HEADER BOX TYPE EXHAUST AIR FAN
- FLEXIBLE TYPE DUCTWORK
- REFRIGERATION PIPEWORK
- 1-WAY CURVED BLADE DIFFUSER

CONSTRUCTION ISSUE

A	CONSTRUCTION ISSUE		01.01.19	HW	
T1	TENDER ISSUE		02.06.17	HW	
REV	DESCRIPTION		DATE	CHKD	
<div><div></div><div>LUCID</div><div>CONSULTING AUSTRALIA</div><div>Level 3/169, Pirie St Adelaide SA 5000</div><div>Phone: (08) 8407 9700</div><div>Email: adelaide@lucidconsulting.com.au</div></div>					
<div><div></div><div>STUDIO NINE</div><div>ARCHITECTS</div></div>					
PROJECT 168 PROSPECT ROAD, PROSPECT SA					
DRAWING ROOF PLAN, LEGEND OF SYMBOLS AND DETAILS					
<div><div>10500512345</div><div>m</div><div>SCALEBAR 1:100</div></div>					
SCALE 1:100 @ A1	Size A1	MECHANICAL SERVICES			
DESIGNER TC	DRAWN TC	DATE JULY 19	REV	CHKD	
DRAWING NUMBER LCE12584-M03				REV	A
© Copyright Lucid Consulting Australia					