




LOBBY PLAN
SCALE 1:50

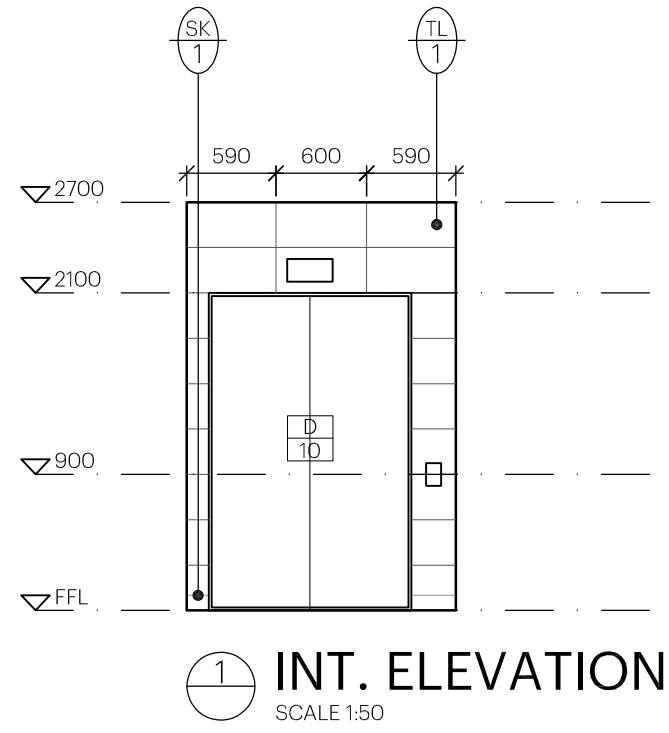


1 INT. ELEVATION
SCALE 1:50

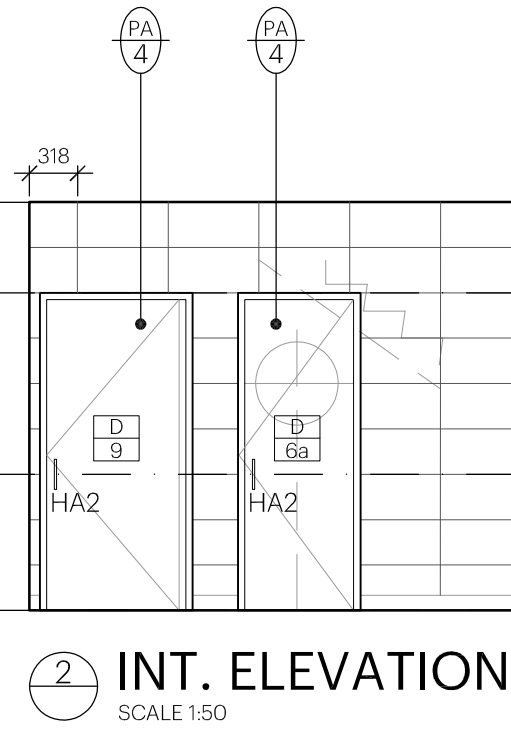


2 INT. ELEVATION
SCALE 1:50

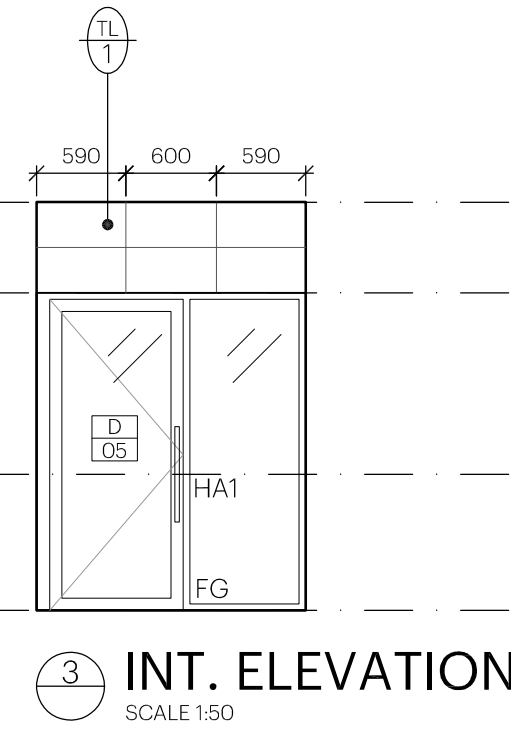


3 INT. ELEVATION
SCALE 1:50

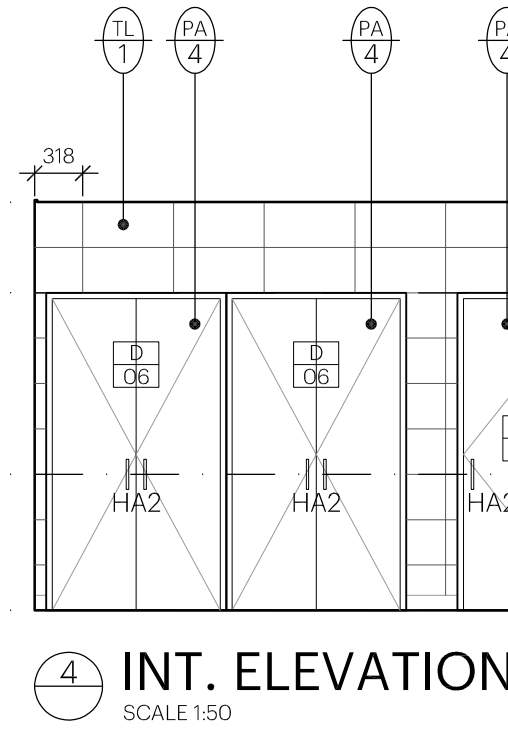


4 INT. ELEVATION
SCALE 1:50

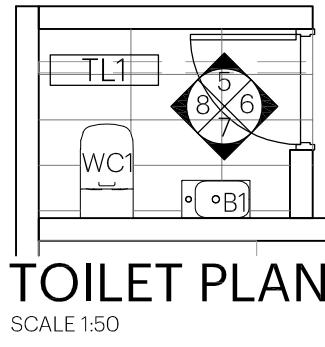


TOILET PLAN
SCALE 1:50

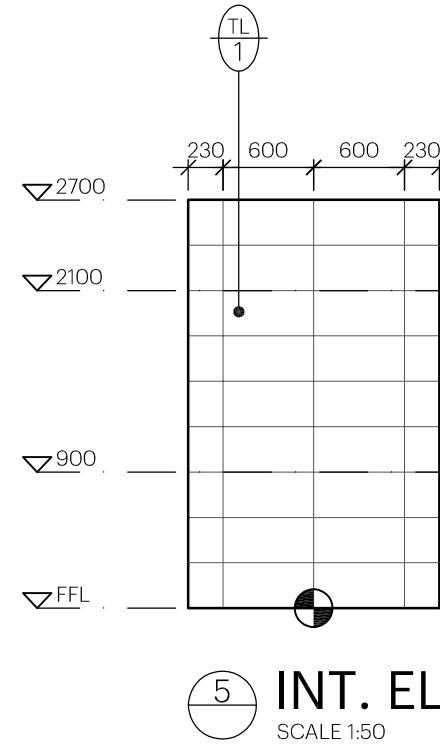


5 INT. ELEVATION
SCALE 1:50

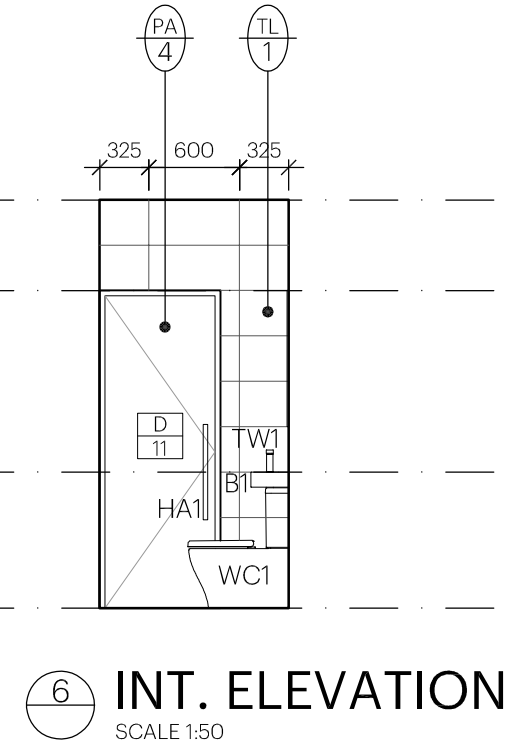


6 INT. ELEVATION
SCALE 1:50

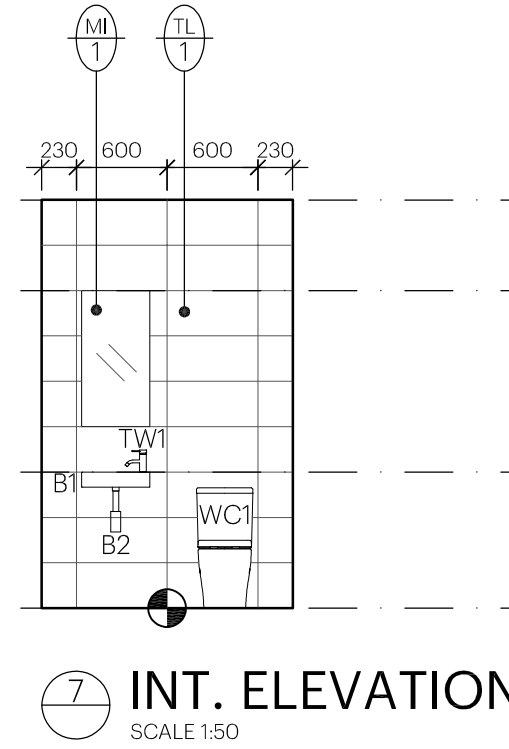


7 INT. ELEVATION
SCALE 1:50

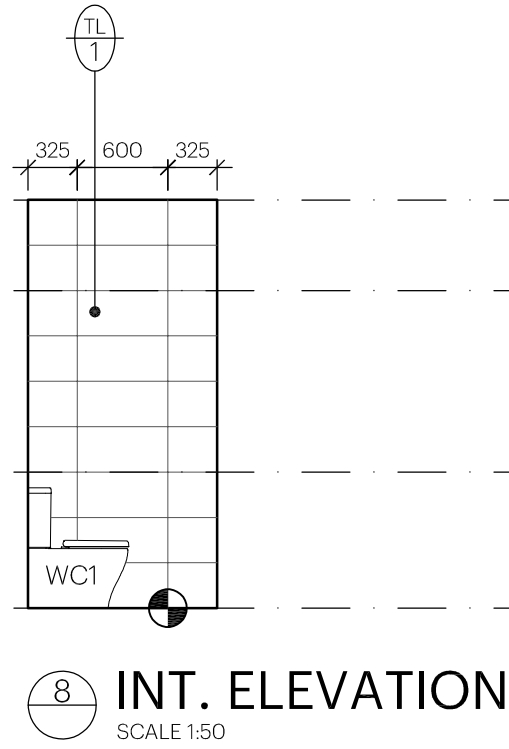


8 INT. ELEVATION
SCALE 1:50

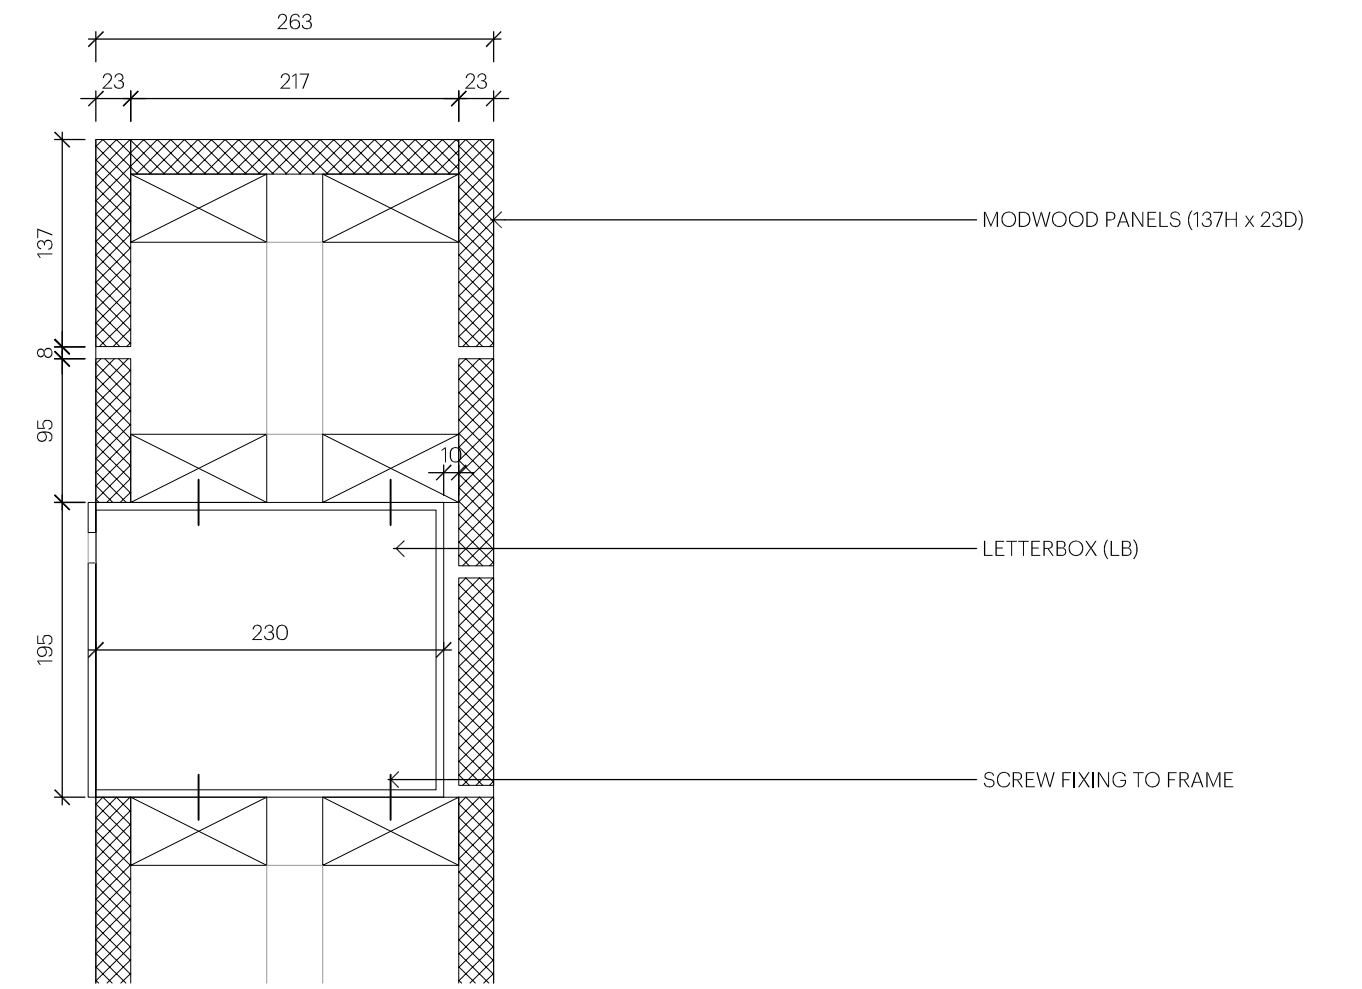


D2 LETTERBOX DETAIL - PART SECTION D2
SCALE 1:5

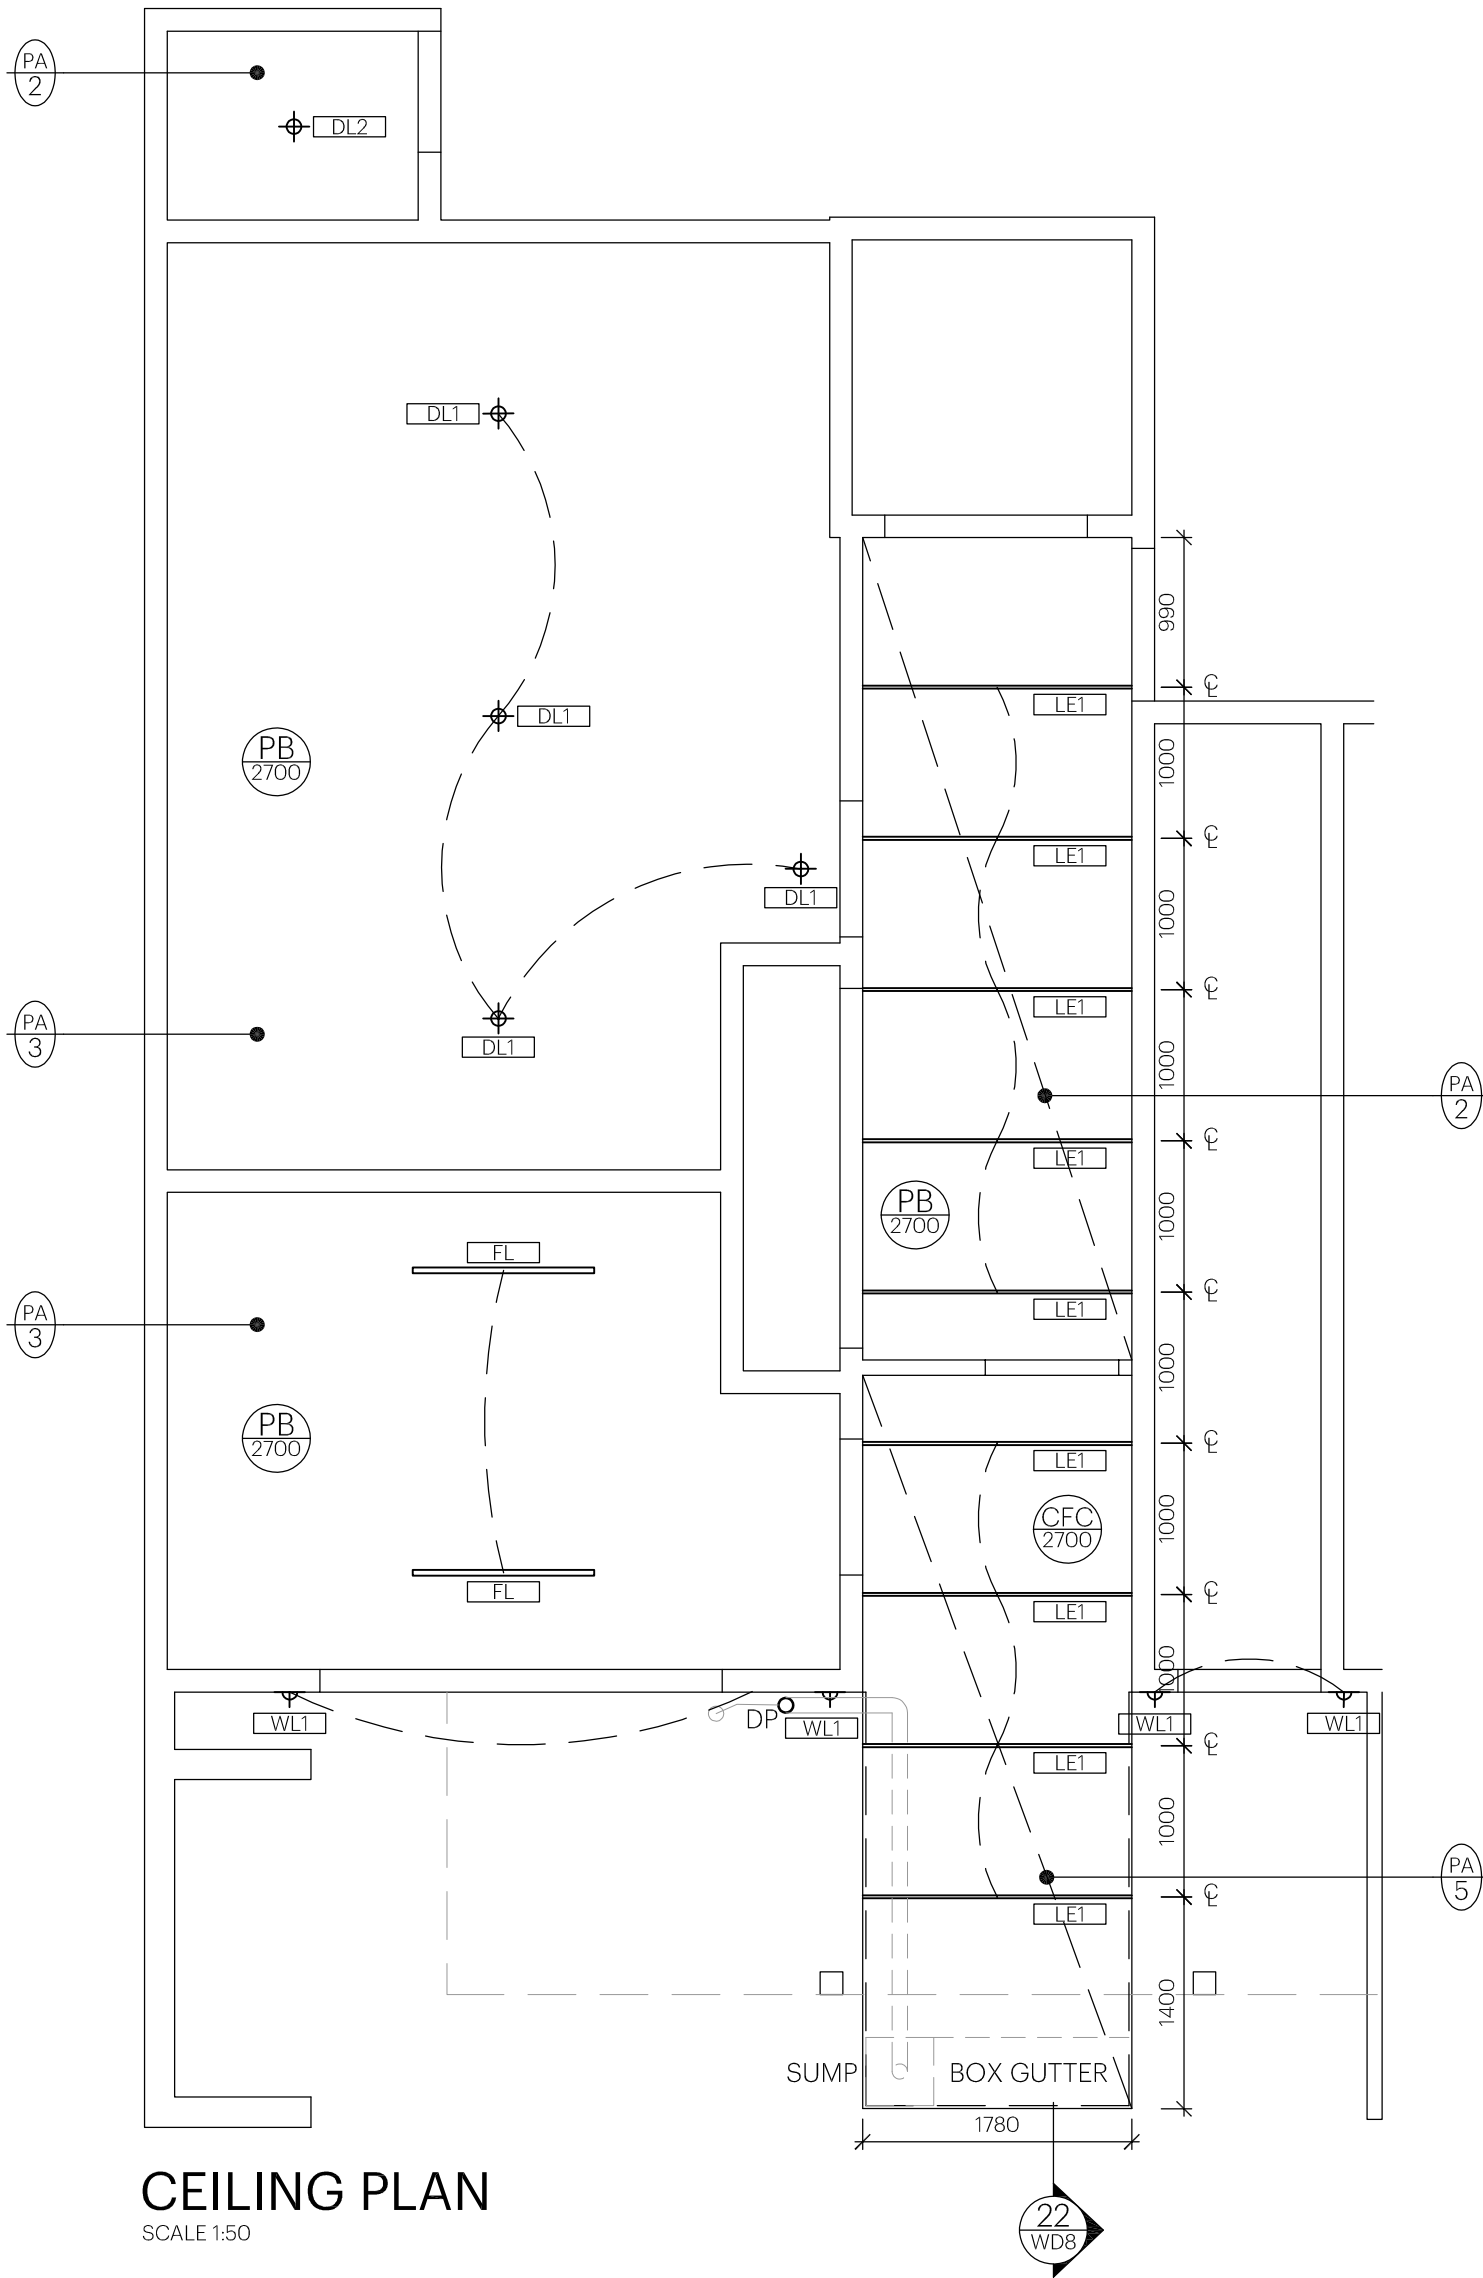

CEILING PLAN
SCALE 1:50

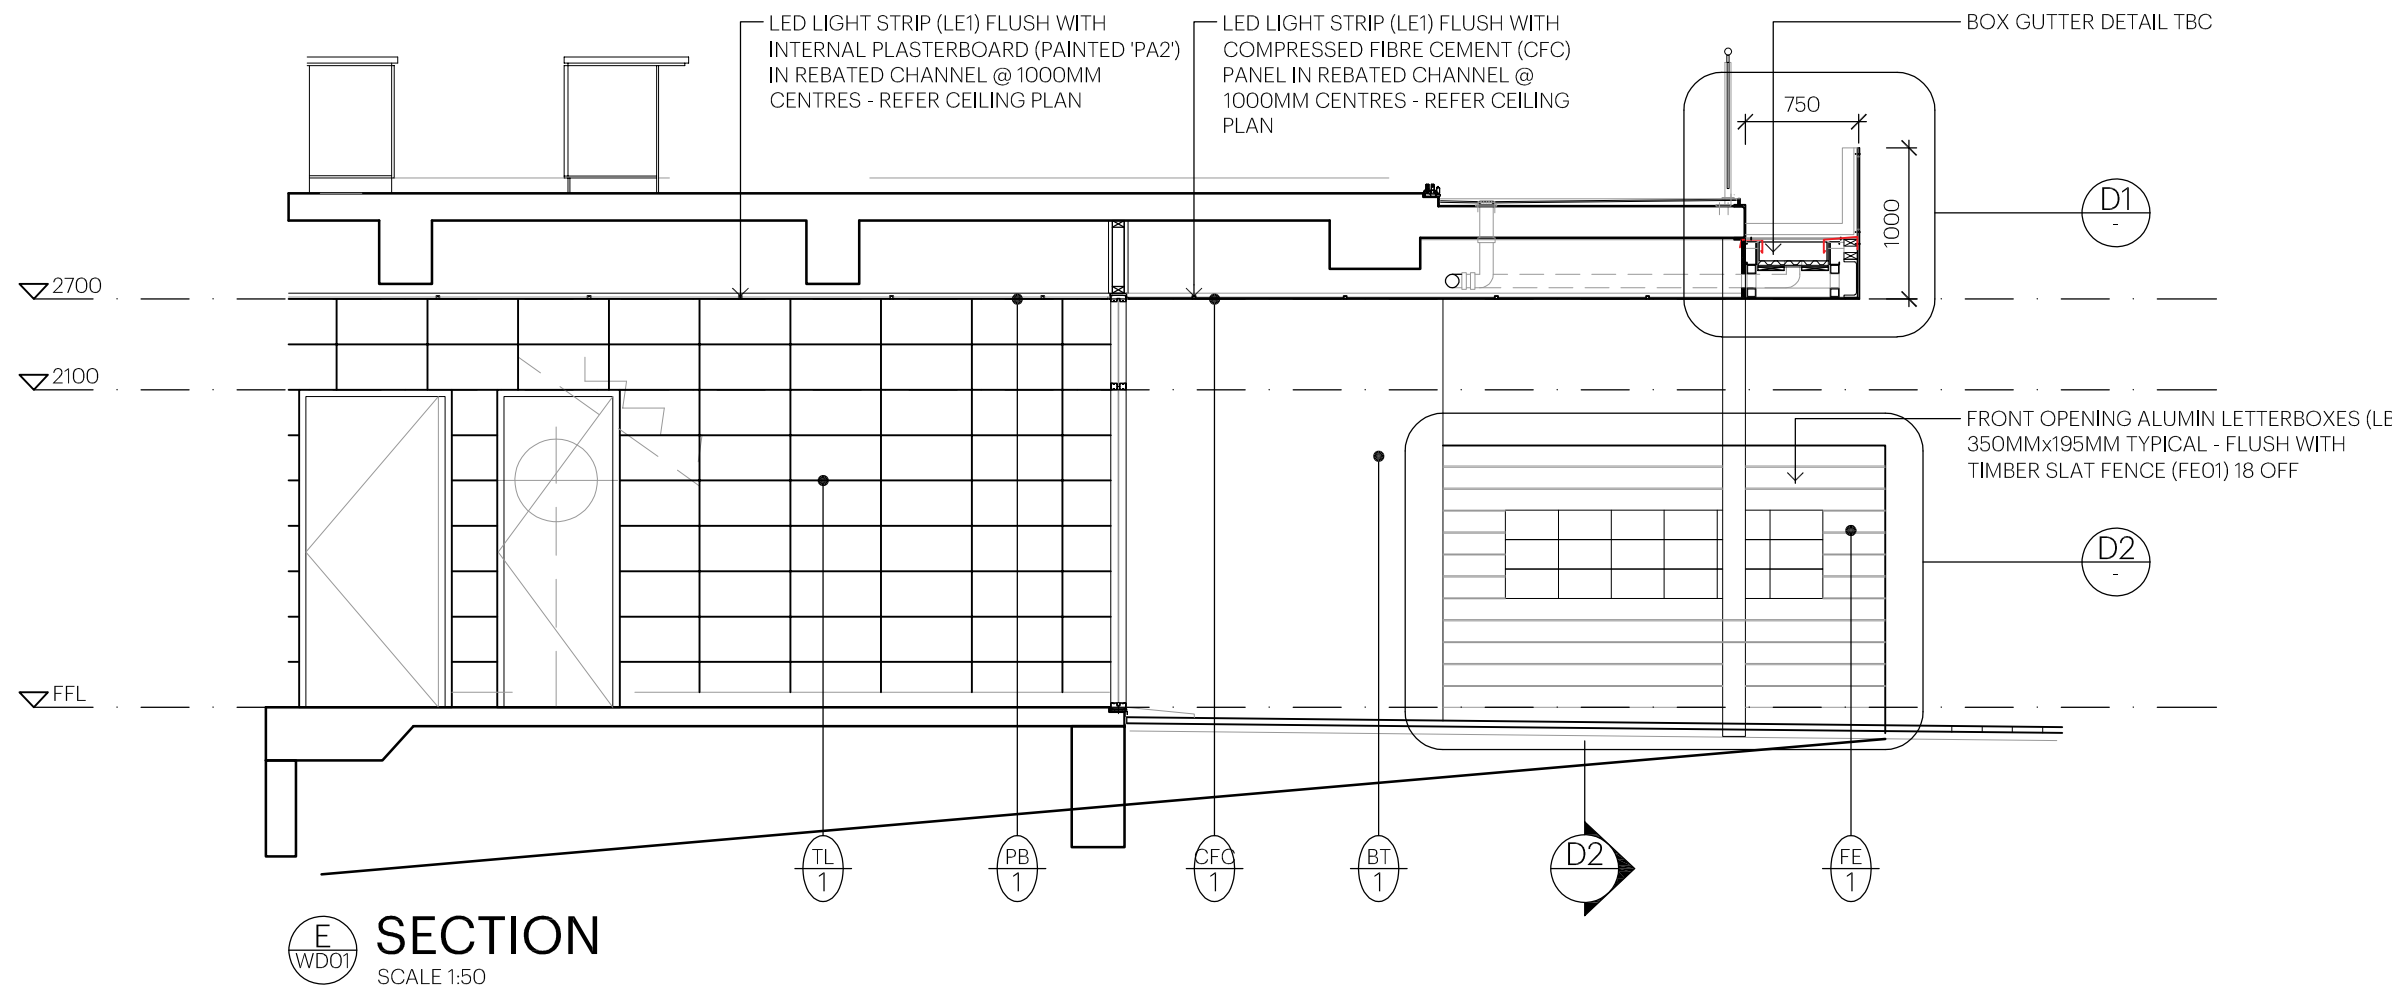

E SECTION
SCALE 1:50

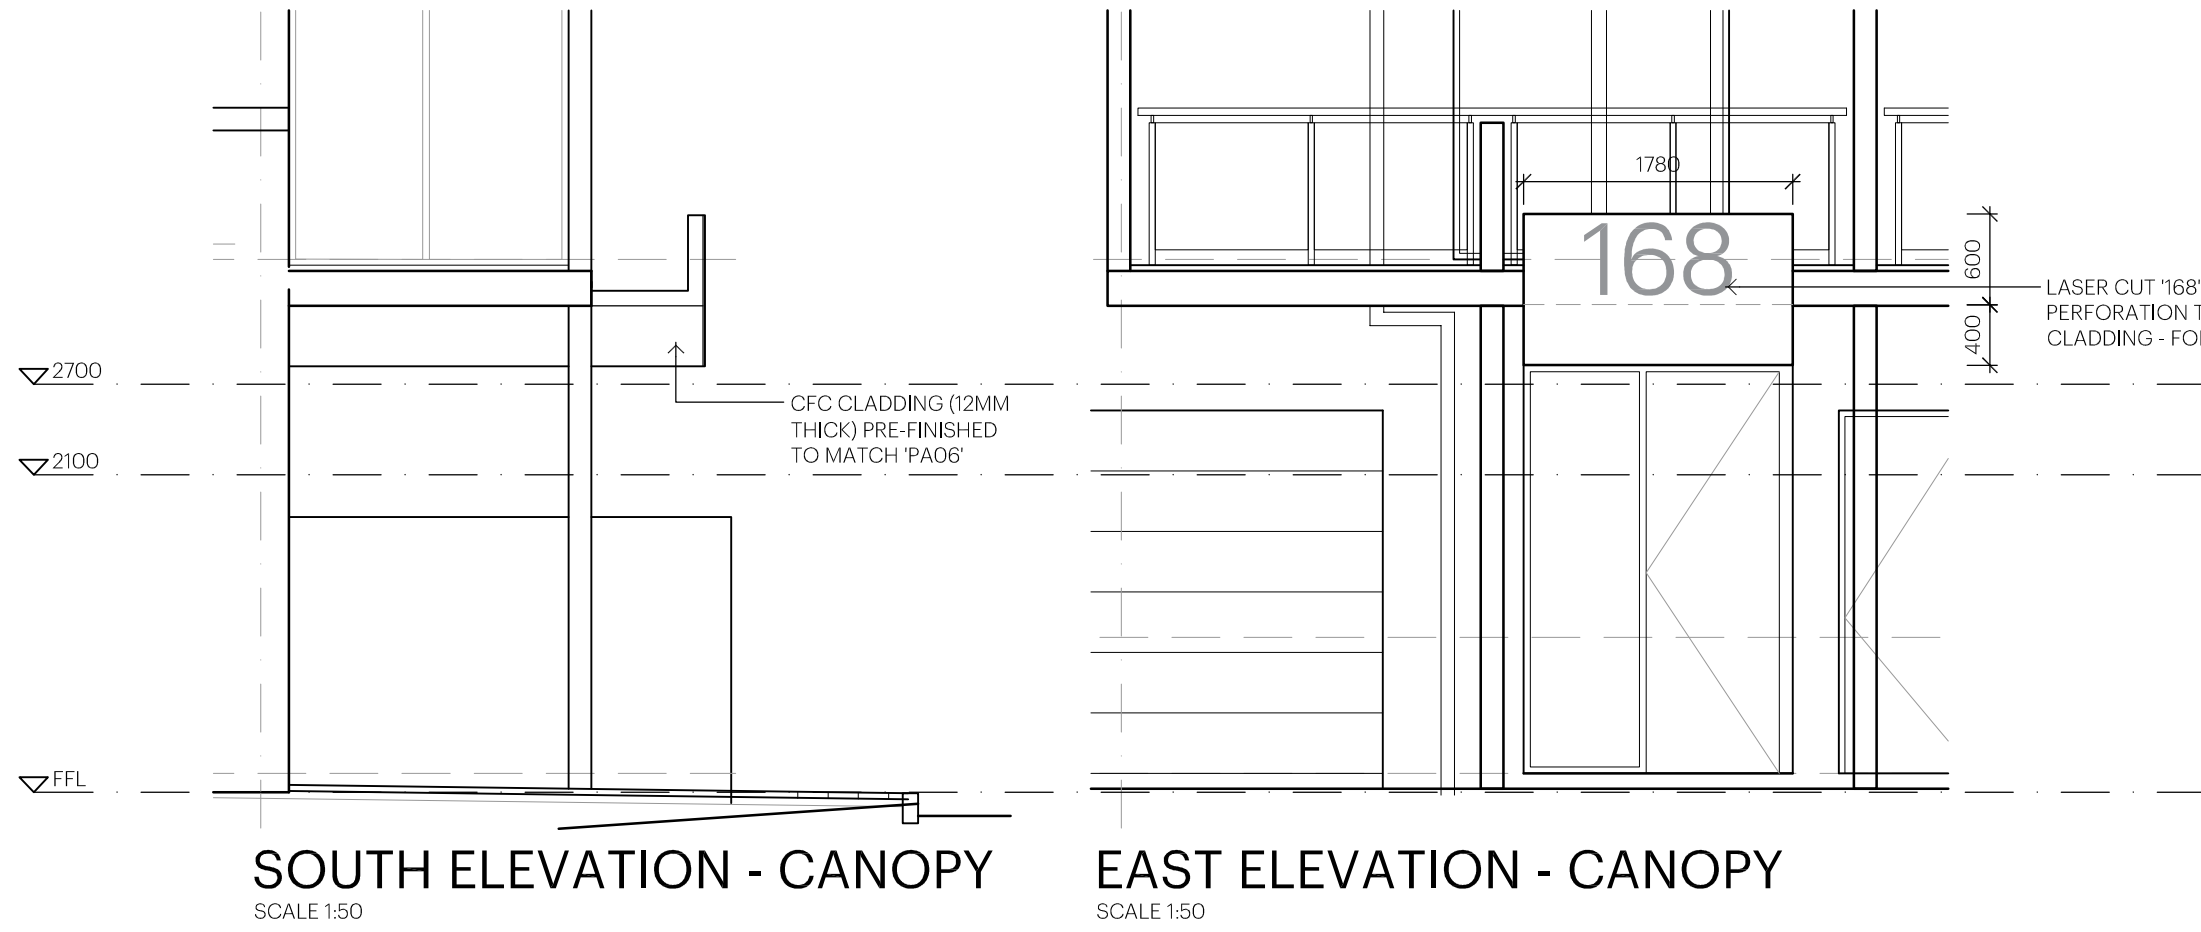

SOUTH ELEVATION - CANOPY
SCALE 1:50

EAST ELEVATION - CANOPY
SCALE 1:50

ISSUE:	CD	DATE ISSUED: MARCH 2017	D.A. PLAN: JC APR 2017
SHEET:	13 OF 14	DRAWN: GS	D.A. BUILD: JC AUG 2018
SCALE AT	A1 1:100	CHECKED: JC	TENDER: JC AUG 2018
FIRST ISSUED:	MAR 2017		CONST: JC MAY 2019

DRAWING AMENDMENTS			
Rev	Date	Amendment	
-	JULY 2017	CERTIFICATION	
T1	AUG 2018	FOR TENDER	
1	MAY 2019	FOR CONSTRUCTION	

NOTE: REFER SCHEDULE FOR FINISHES

CONSTRUCTION
DATED 21/05/19

PROJECT
NEW APARTMENTS
168 PROSPECT ROAD PROSPECT SA
FOR MICHAEL CALABRO

CLIENT
MICHAEL CALABRO

DRAWING TITLE
LOBBY / MISC DETAILS

DRAWING NUMBER
901-321-13

REVISION
1