


1 WALL SETOUT - TYPE B GROUND FLOOR

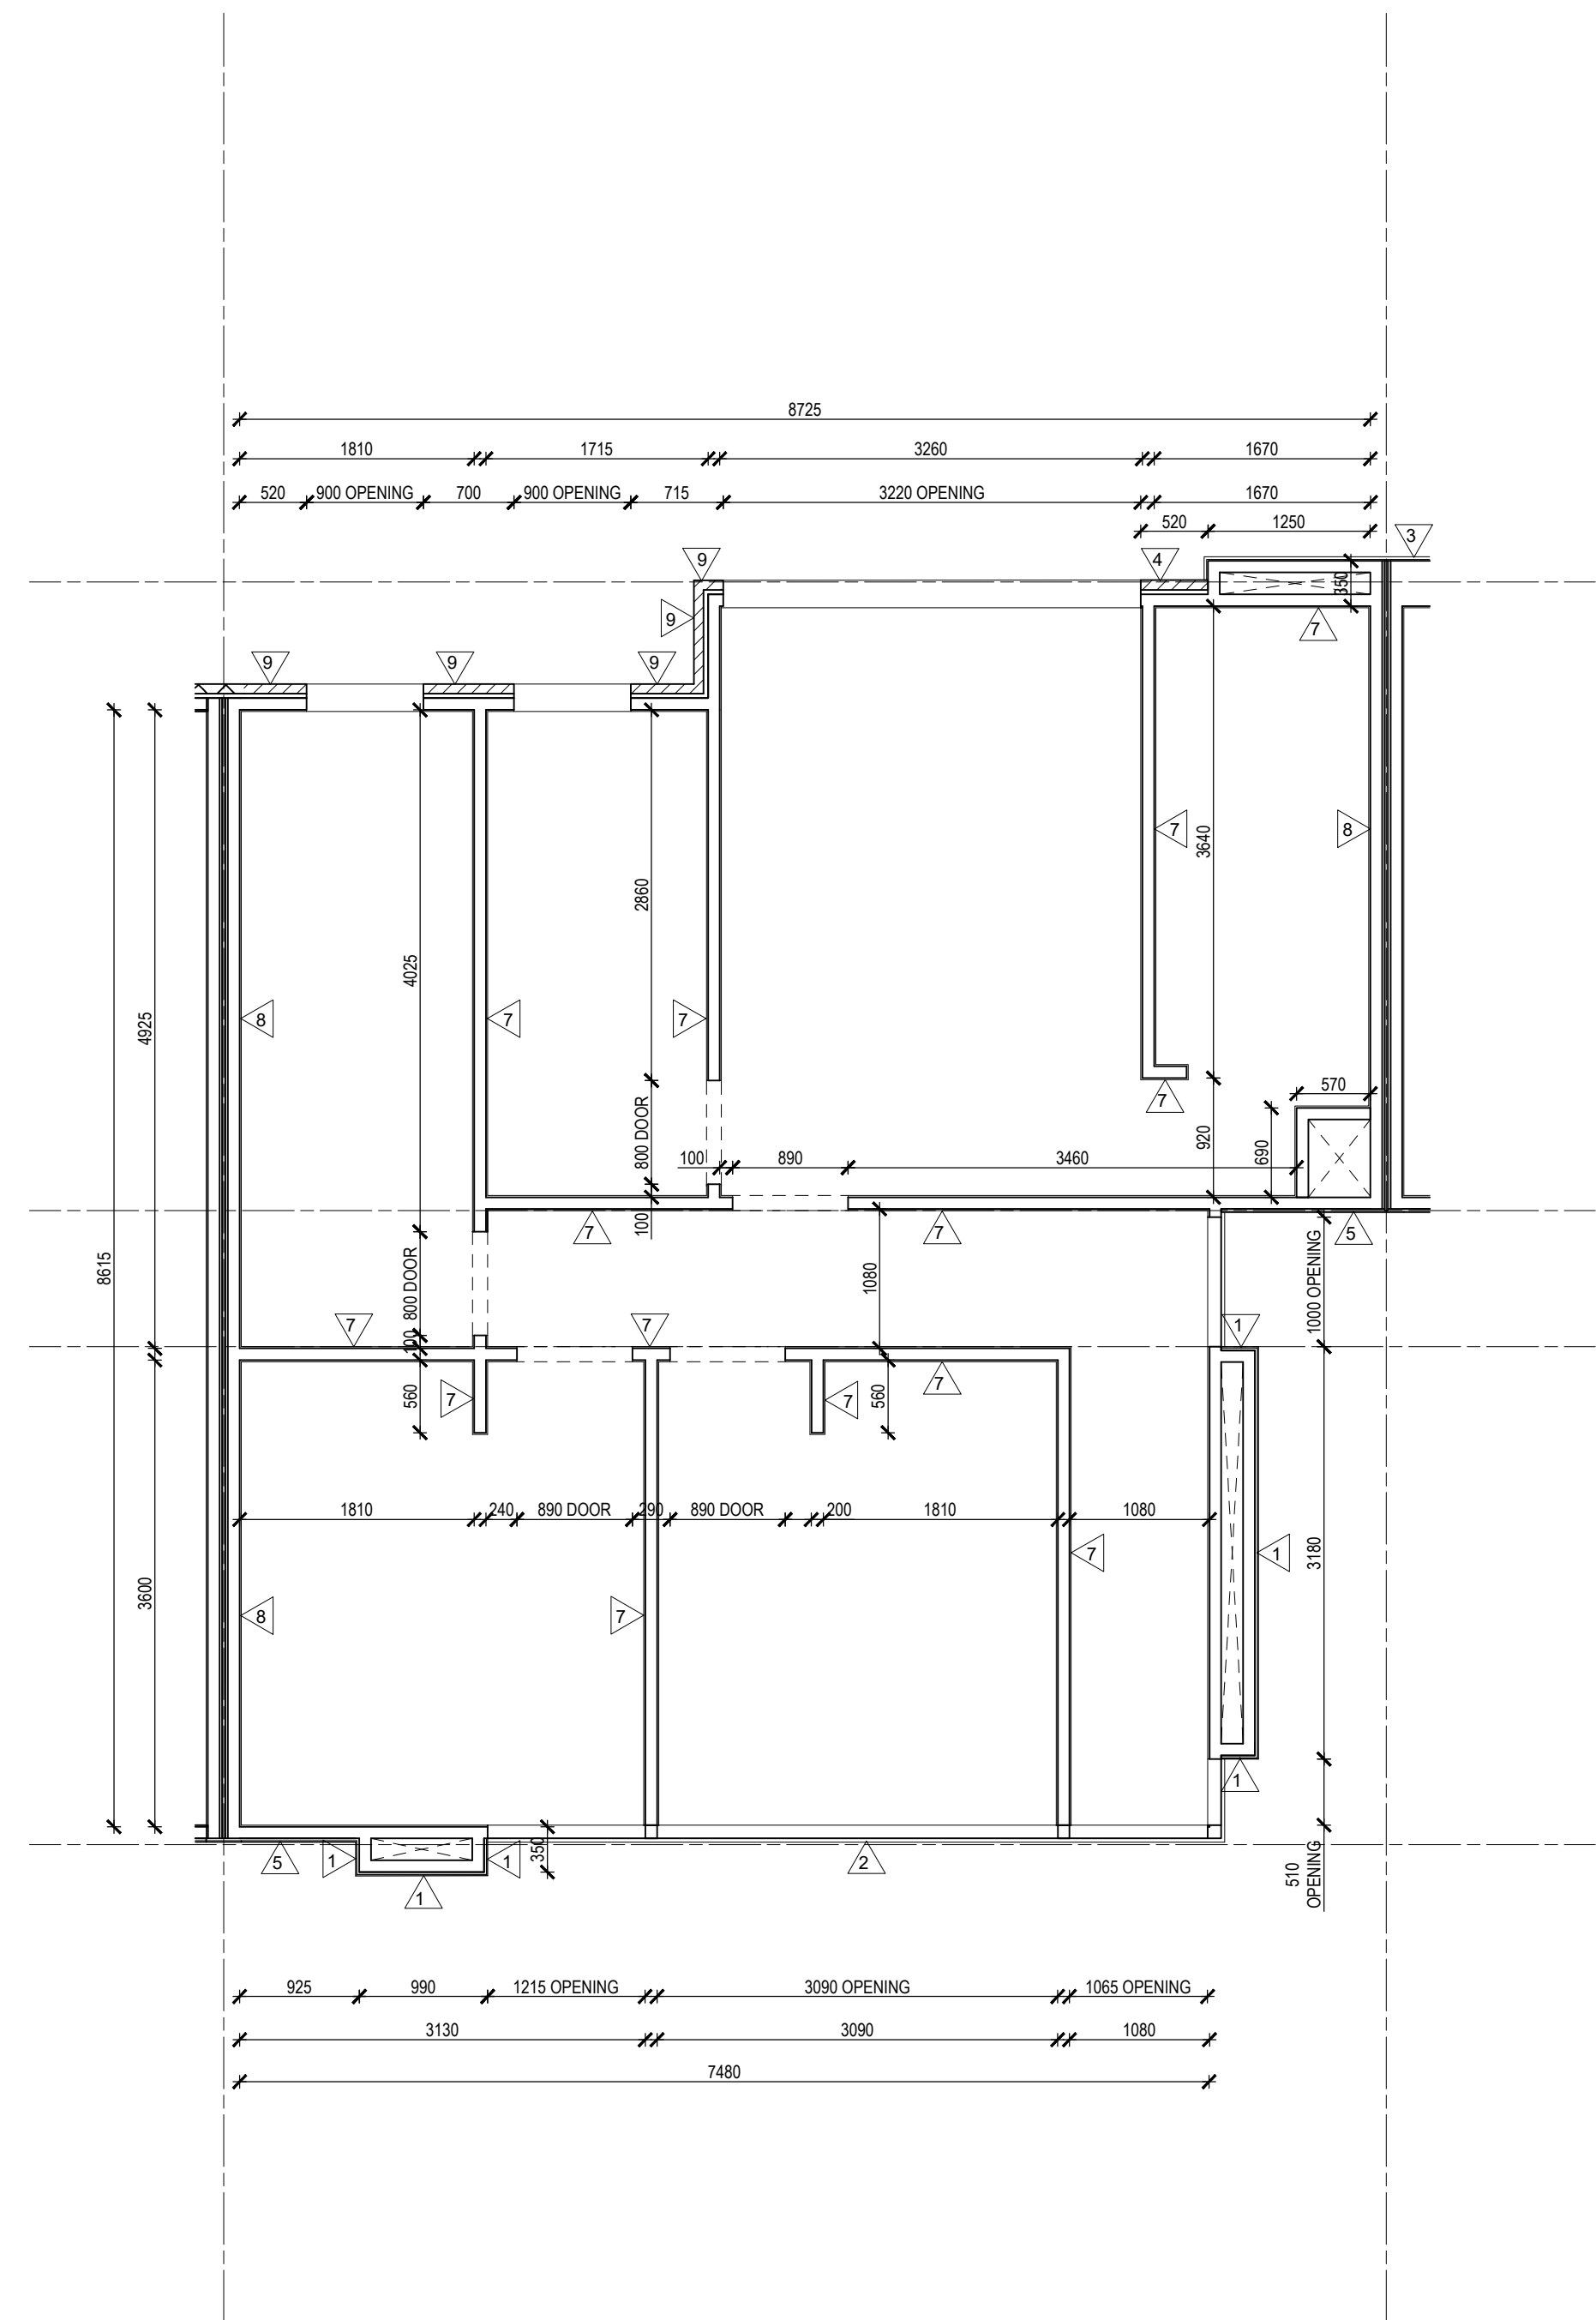

2 WALL SETOUT - TYPE B FIRST FLOOR

- NOTES:**
- ELECTRICAL LAYOUT TO CLIENT'S AND BUILDER'S SELECTION.
 - ALL GRID IS JUST A GENERAL REFERENCE. REFER TO GENERAL ARRANGEMENT PLANS FOR GRIDS AND UNIT TYPE LOCATION.

<div>IMPORTANT NOTES: Do not scale from drawings. All dimensions to be checked on site before commencement of work. All discrepancies to be brought to the attention of the Designer. Larger scale drawings and written dimensions take preference. This drawing is copyright and the property of the author, and must not be retained, copied or used without the express authority of NIC DESIGN STUDIO PTY LTD</div> <div>FOR CONSTRUCTION</div>	REVISION	DATE	DESCRIPTION	BY			CLIENT		DRAWING TITLE						
	3	29/04/2019	ISSUE FOR INFORMATION	NW			HUIDA UNLEY PARK NO.1		WALL SETOUTS - TYPE B GROUND & FIRST FLOORS						
	PROJECT		SCALE				DATE	DRAWN	CHECKED	JOB		REVISION			
	UNLEY ROAD		1 : 50 @A1 1 : 100 @A3		APR 2019	NW	NW	392-394 UNLEY ROAD, UNLEY PARK		DRAWING		A2.323		3	
	5061									19002					