


1 WALL SETOUT - TYPE D GROUND FLOOR

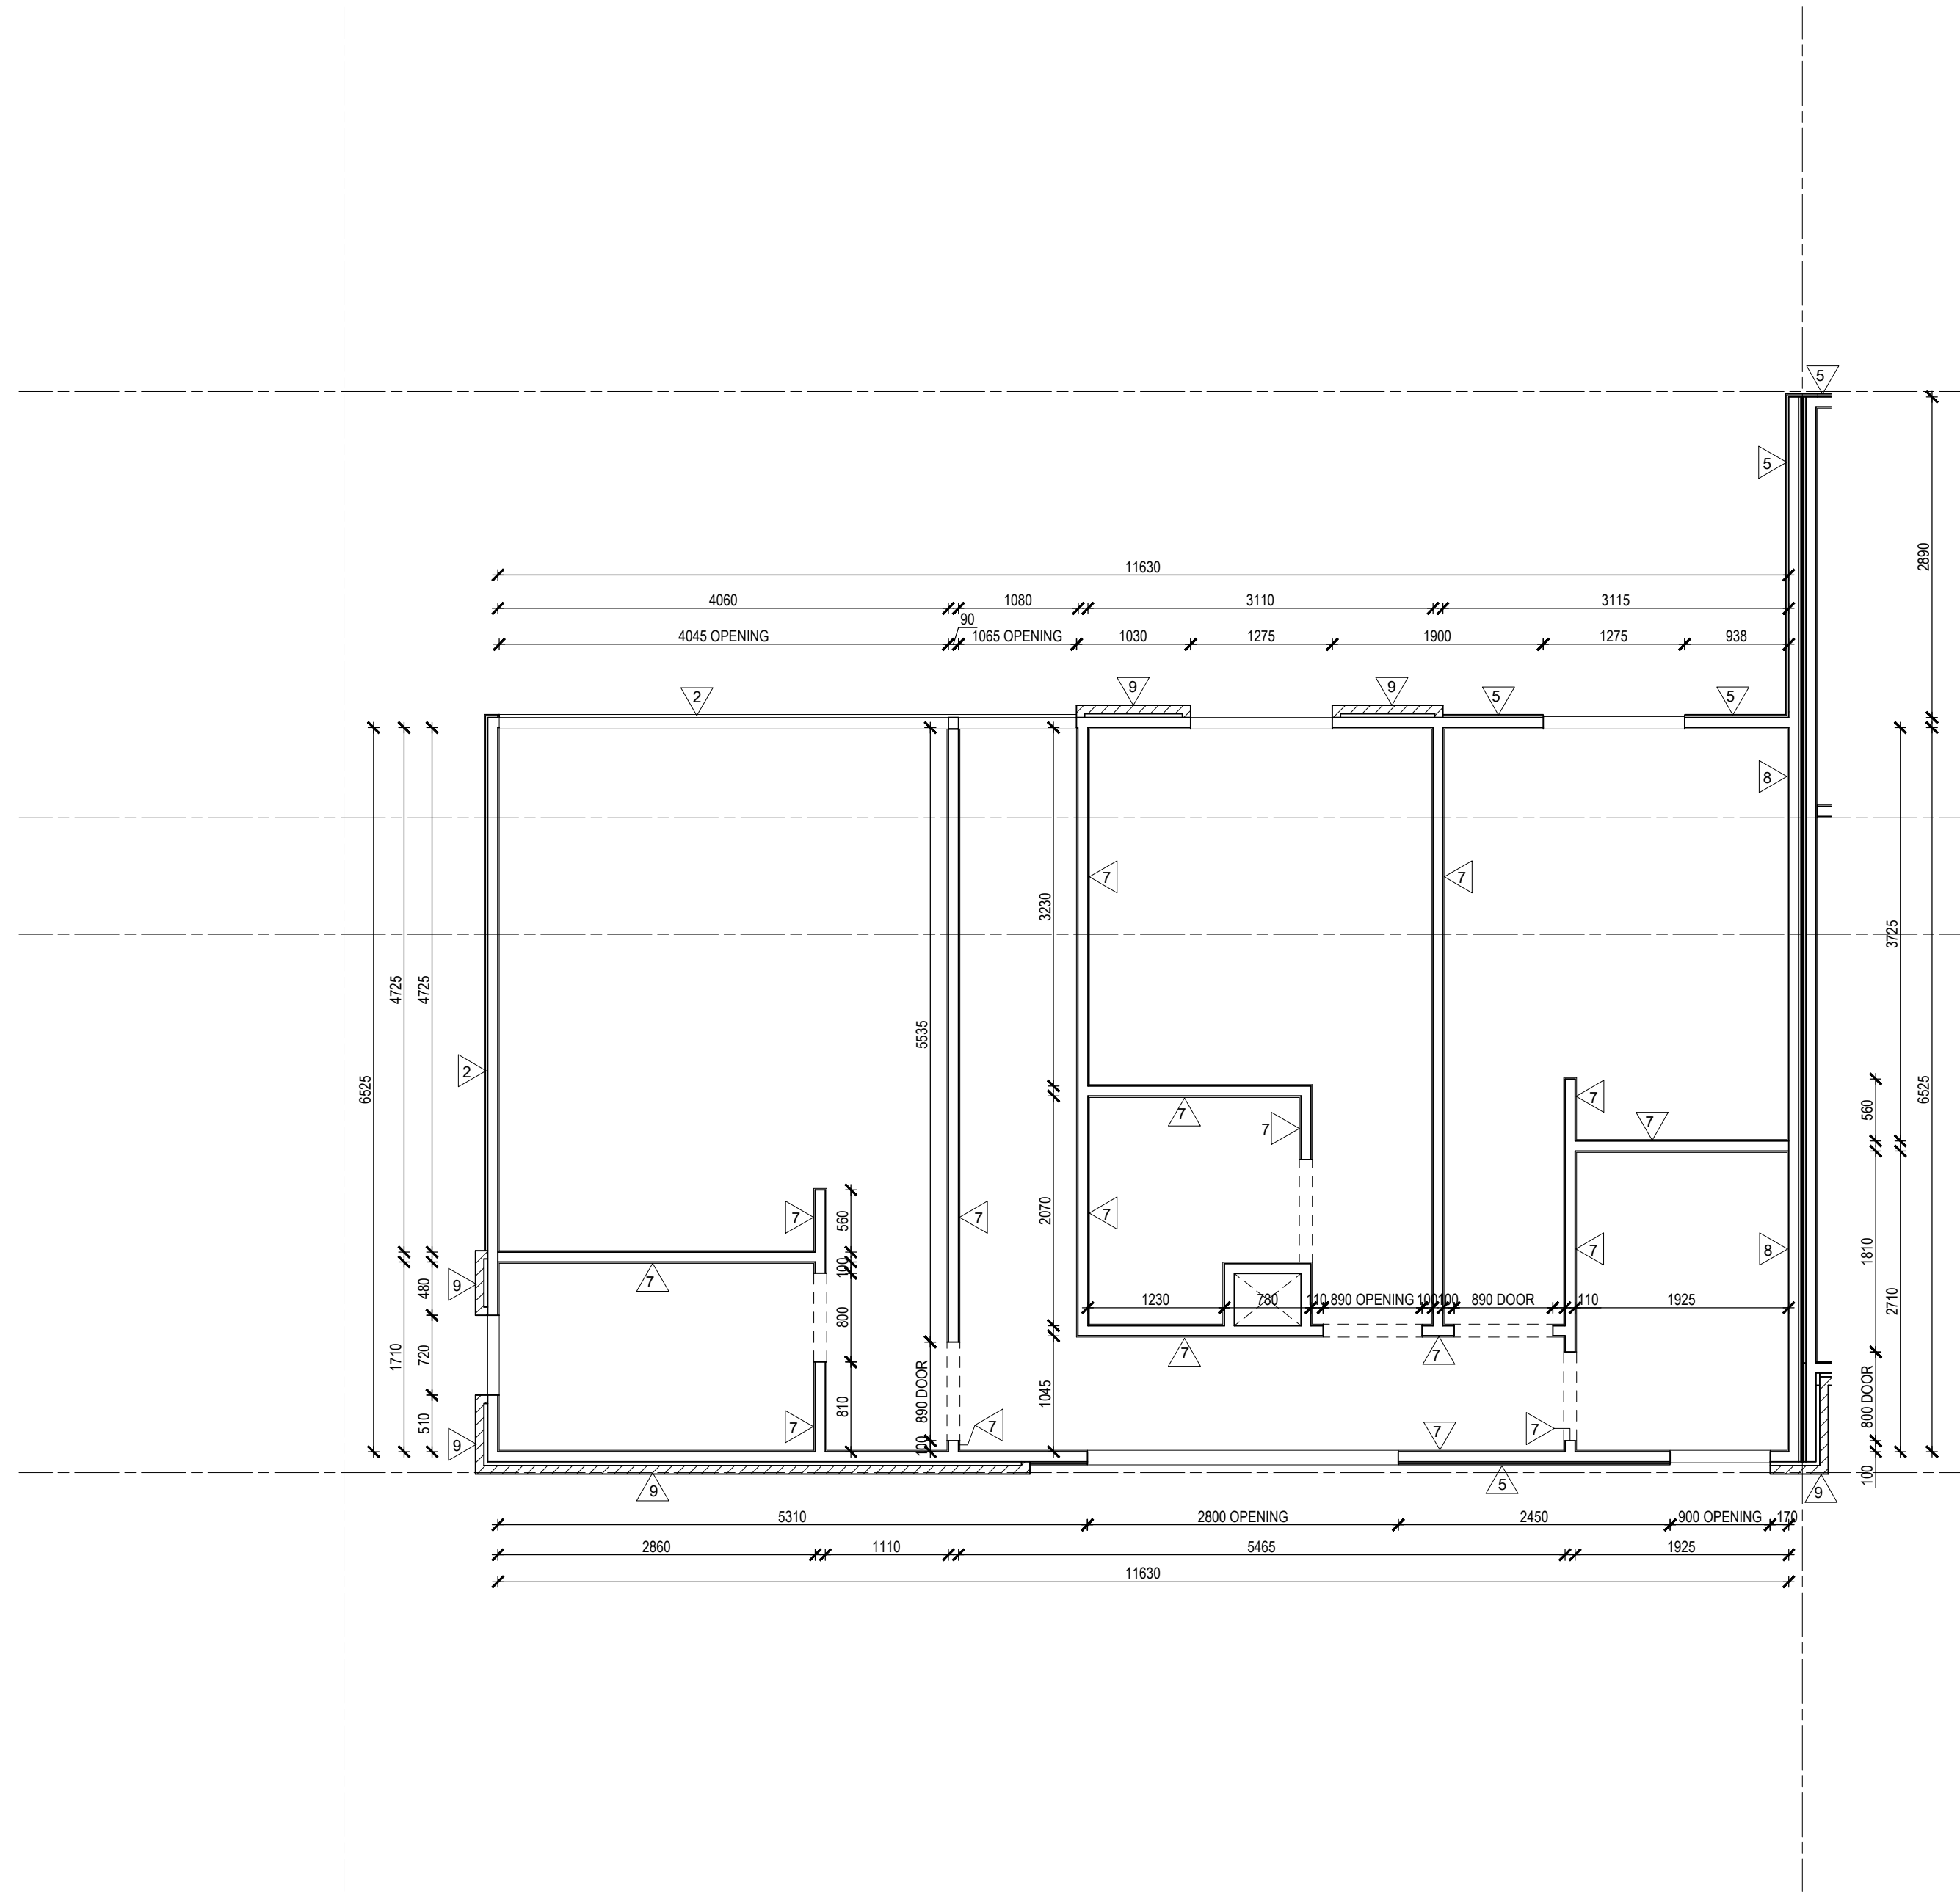

2 WALL SETOUT - TYPE D FIRST FLOOR

- NOTES:**
- ELECTRICAL LAYOUT TO CLIENT'S AND BUILDER'S SELECTION.
  - ALL GRID IS JUST A GENERAL REFERENCE. REFER TO GENERAL ARRANGEMENT PLANS FOR GRIDS AND UNIT TYPE LOCATION.

IMPORTANT NOTES:  
Do not scale from drawings. All dimensions to be checked on site before commencement of work. All discrepancies to be brought to the attention of the Designer. Larger scale drawings and written dimensions take preference. This drawing is copyright and the property of the author, and must not be retained, copied or used without the express authority of NIC DESIGN STUDIO PTY LTD

FOR  
CONSTRUCTION

REVISION	DATE	DESCRIPTION	BY
3	29/04/2019	ISSUE FOR INFORMATION	NW

n.l.design  
nic

0 1 2

CLIENT  
HUIDA UNLEY PARK NO.1

PROJECT  
UNLEY ROAD  
392-394 UNLEY ROAD, UNLEY PARK  
5061

DRAWING TITLE  
WALL SETOUTS - TYPE D GROUND & FIRST FLOORS

SCALE 1 : 50 @A1 1 : 100 @A3	DATE APR 2019	DRAWN NW	CHECKED NW
JOB 19002	DRAWING A2.327	REVISION 3	