


NOTE:
1. [REMOVED]
2. BALCONY OUTLETS AND EXHAUST FANS WITHIN APARTMENTS TO BE SUPPLIED FROM LOCAL APARTMENT LOAD CENTRE. FAN TO BE SWITCHED FROM 2ND POLE OF LOCAL LIGHT SWITCH. TYPICAL.
3. REFER TO ARCHITECTURAL DOCUMENTATION FOR FULL REQUIREMENTS OF ELECTRICAL INSTALLATION WITHIN APARTMENTS. PROVIDE ALL REQUIRED MATERIALS AND FIXTURES AND INSTALL ACCORDING TO ARCHITECT SET-OUT (TYPICAL).

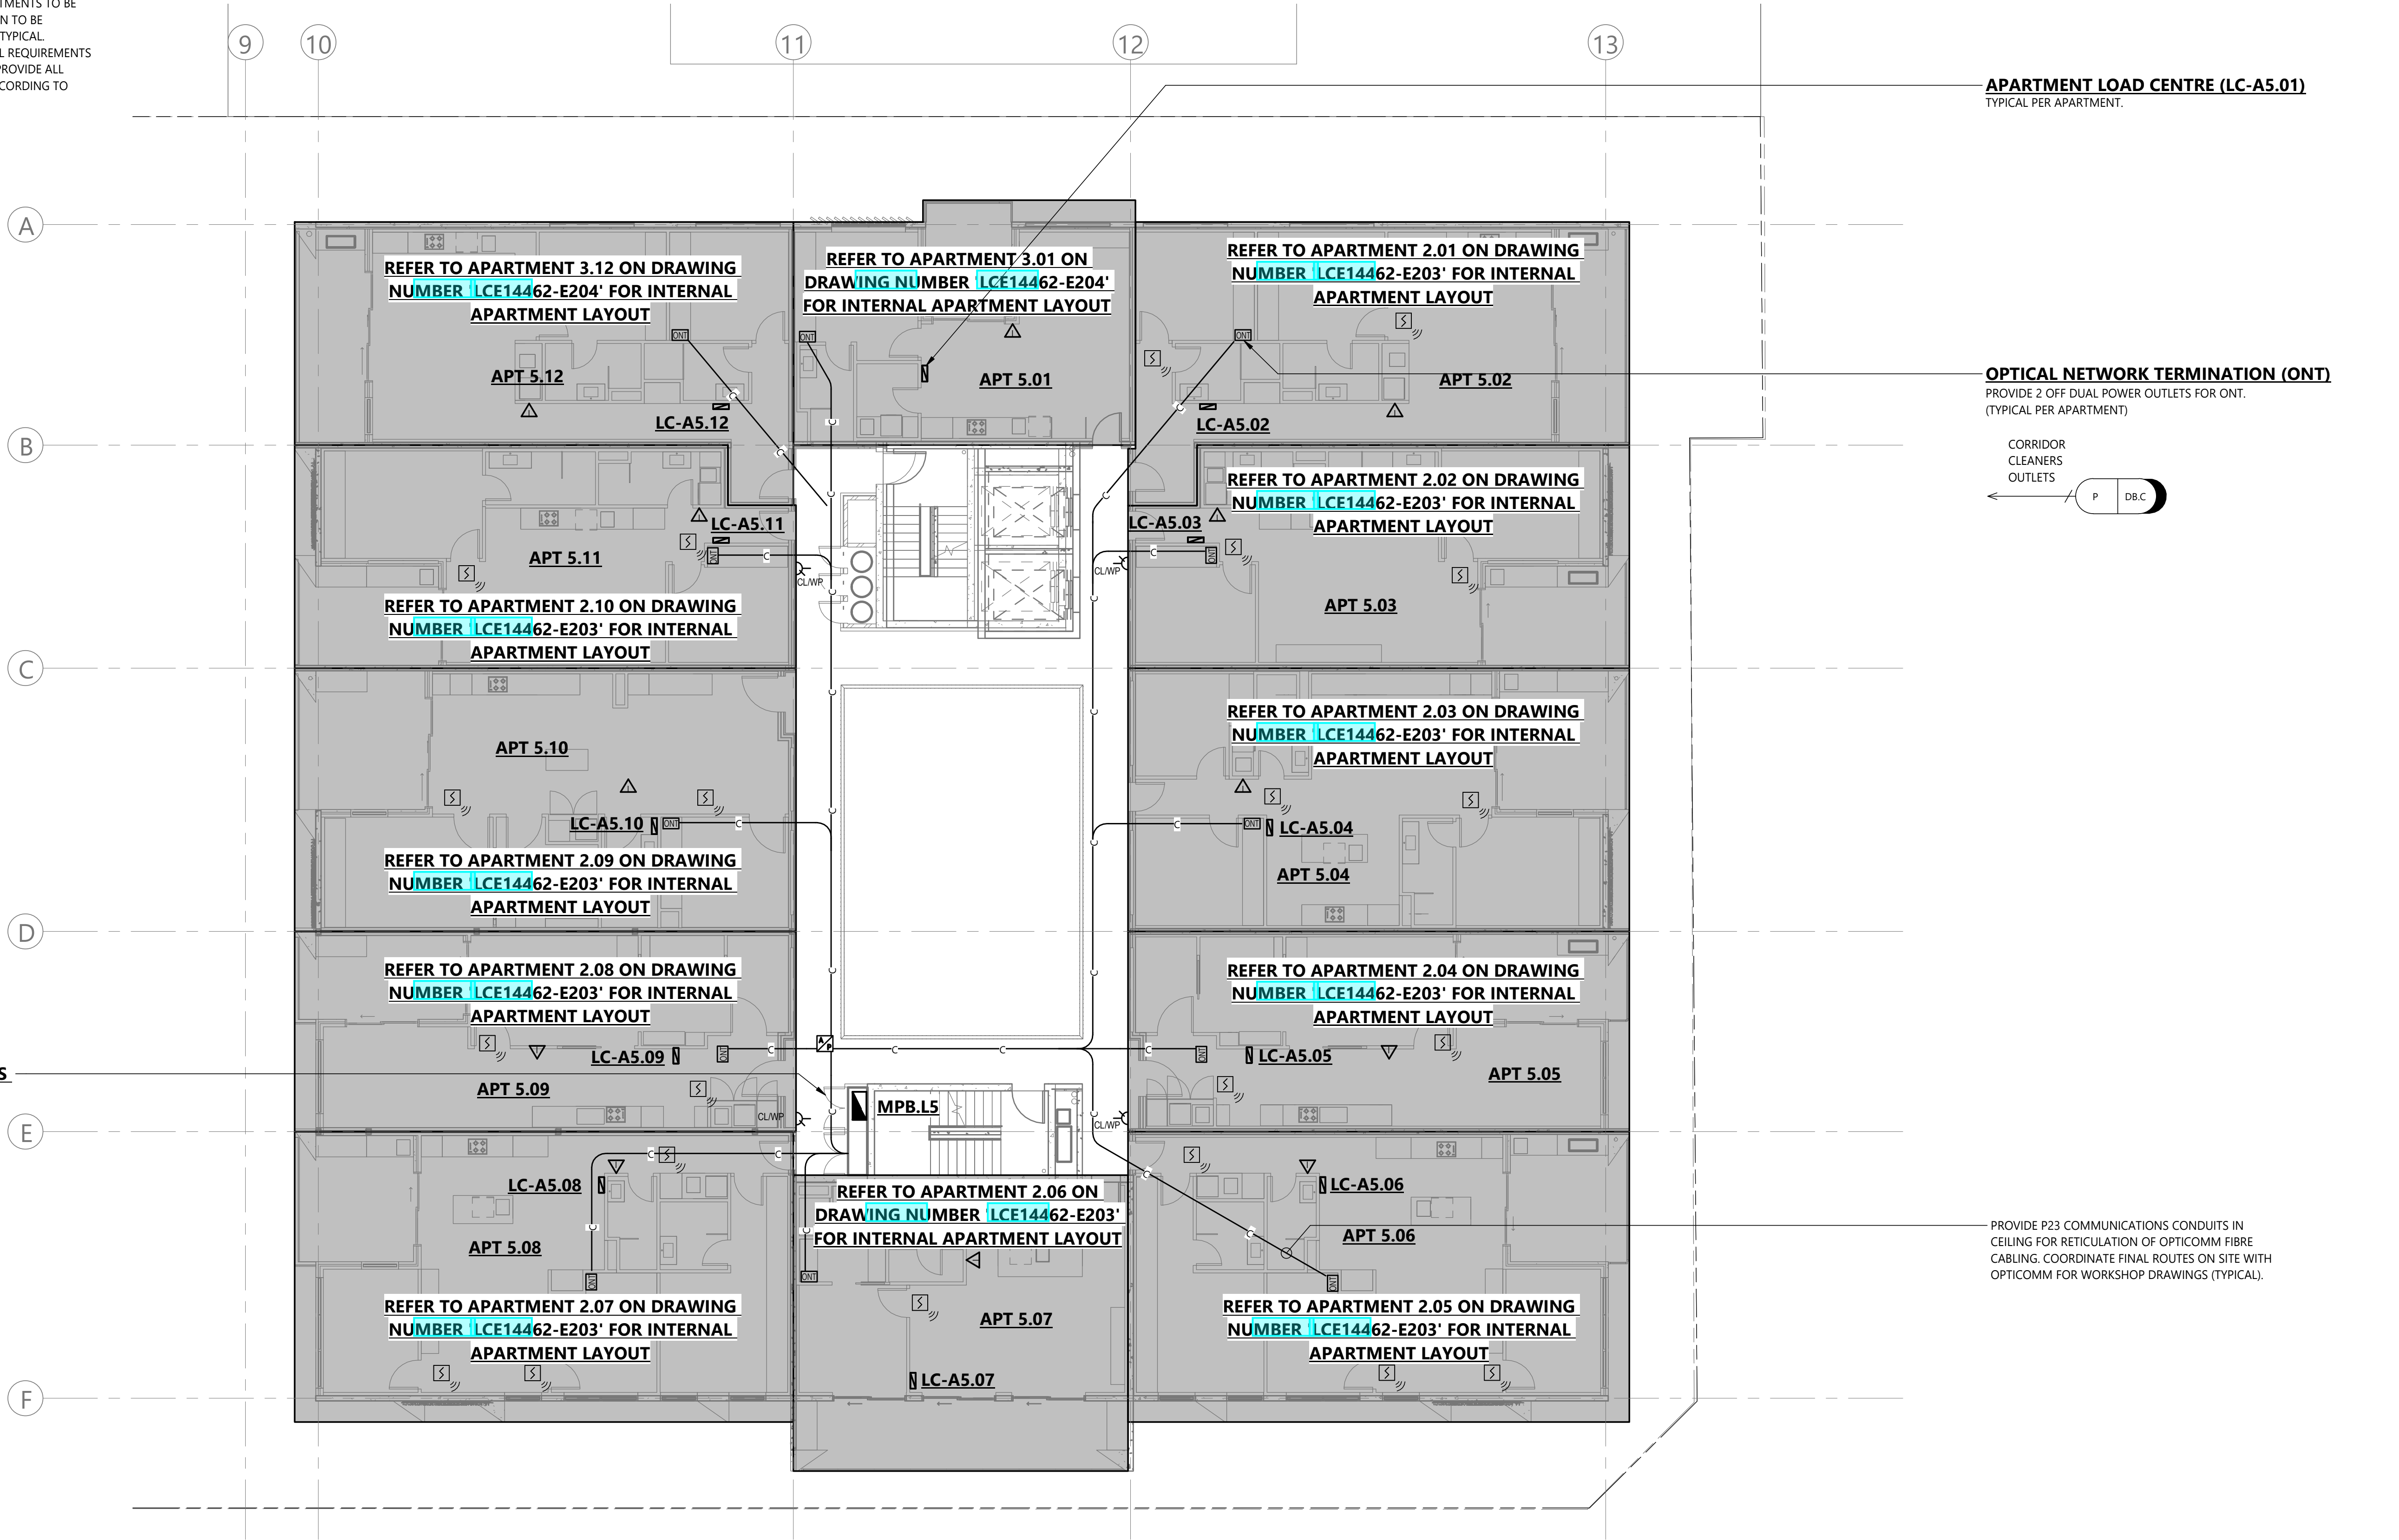


ELECTRICAL AND COMMUNICATIONS RISER CUPBOARD
CONTAINS:
• BUILDING OPTICOMM DISTRIBUTION
• ELECTRICAL METER PANELS
• SECURITY/MATV/INTERCOM EQUIPMENT

B	CONSTRUCTION ISSUE	24.03.20	MS	
A	CONSTRUCTION ISSUE	14.02.20	MS	
REV	DESCRIPTION	DATE	CHKD	

FOR CONSTRUCTION


1 0.5 0 0.5 1 2 3 4 5 m

SCALEBAR 1:100

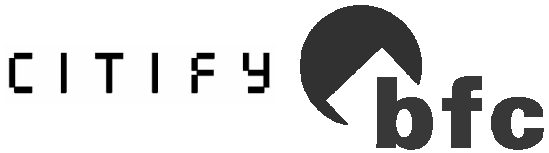

LUCID
CONSULTING AUSTRALIA
Level 3/169, Pirie St Adelaide SA 5000
Phone: (08) 8407 9700
Email: adelaide@lucidconsulting.com.au

PROJECT
HYDE PARK PLACE
248 UNLEY ROAD, HYDE PARK
ELECTRICAL SERVICES
DRAWING
5TH FLOOR POWER, COMMUNICATIONS AND
SECURITY ARRANGEMENT

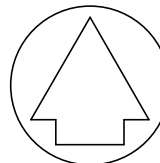

NOT FOR CONSTRUCTION PURPOSES UNLESS STAMPED FOR CONSTRUCTION. VERIFY DIMENSIONS AND LEVELS ON SITE BEFORE SETTING OUT. DO NOT SCALE. REFER TO FIGURED DIMENSIONS - IN mm UNLESS OTHERWISE STATED.

Scale	Design: MD	No. in Set	Date
1 : 100	Drawn: PY	11 of 24	FEB 2020
Orig. Size	Drawing no.	Revision	
A1	LCE14462-E206	B	