


**SITE PLAN**

NOT TO SCALE  
FOR INFORMATION ONLY

**OPEY AVENUE**

**UNLEY ROAD**

OUTSIDE AIR DUCTWORK RISER LOCATION TO SUPPLY CAR PARK WITH FRESH AIR BELOW. SUPPLY AIR FAN TO BE MOUNTED VERTICALLY WITHIN DUCT RISER. ACCESS OPENING TO BE PROVIDED IN RISER. AIR INTAKE TO BE VIA 1000W x 1500H REMOVABLE WEATHER PROOF LOUVRE, PROVIDED BY BUILDER. LOUVRE TO HAVE REMOVABLE FACE TO ALLOW ACCESS TO FAN. FAN TO BE MOUNTED IN RISER TO ALLOW FOR MAINTENANCE ACCESS THROUGH LOUVRE FACE.

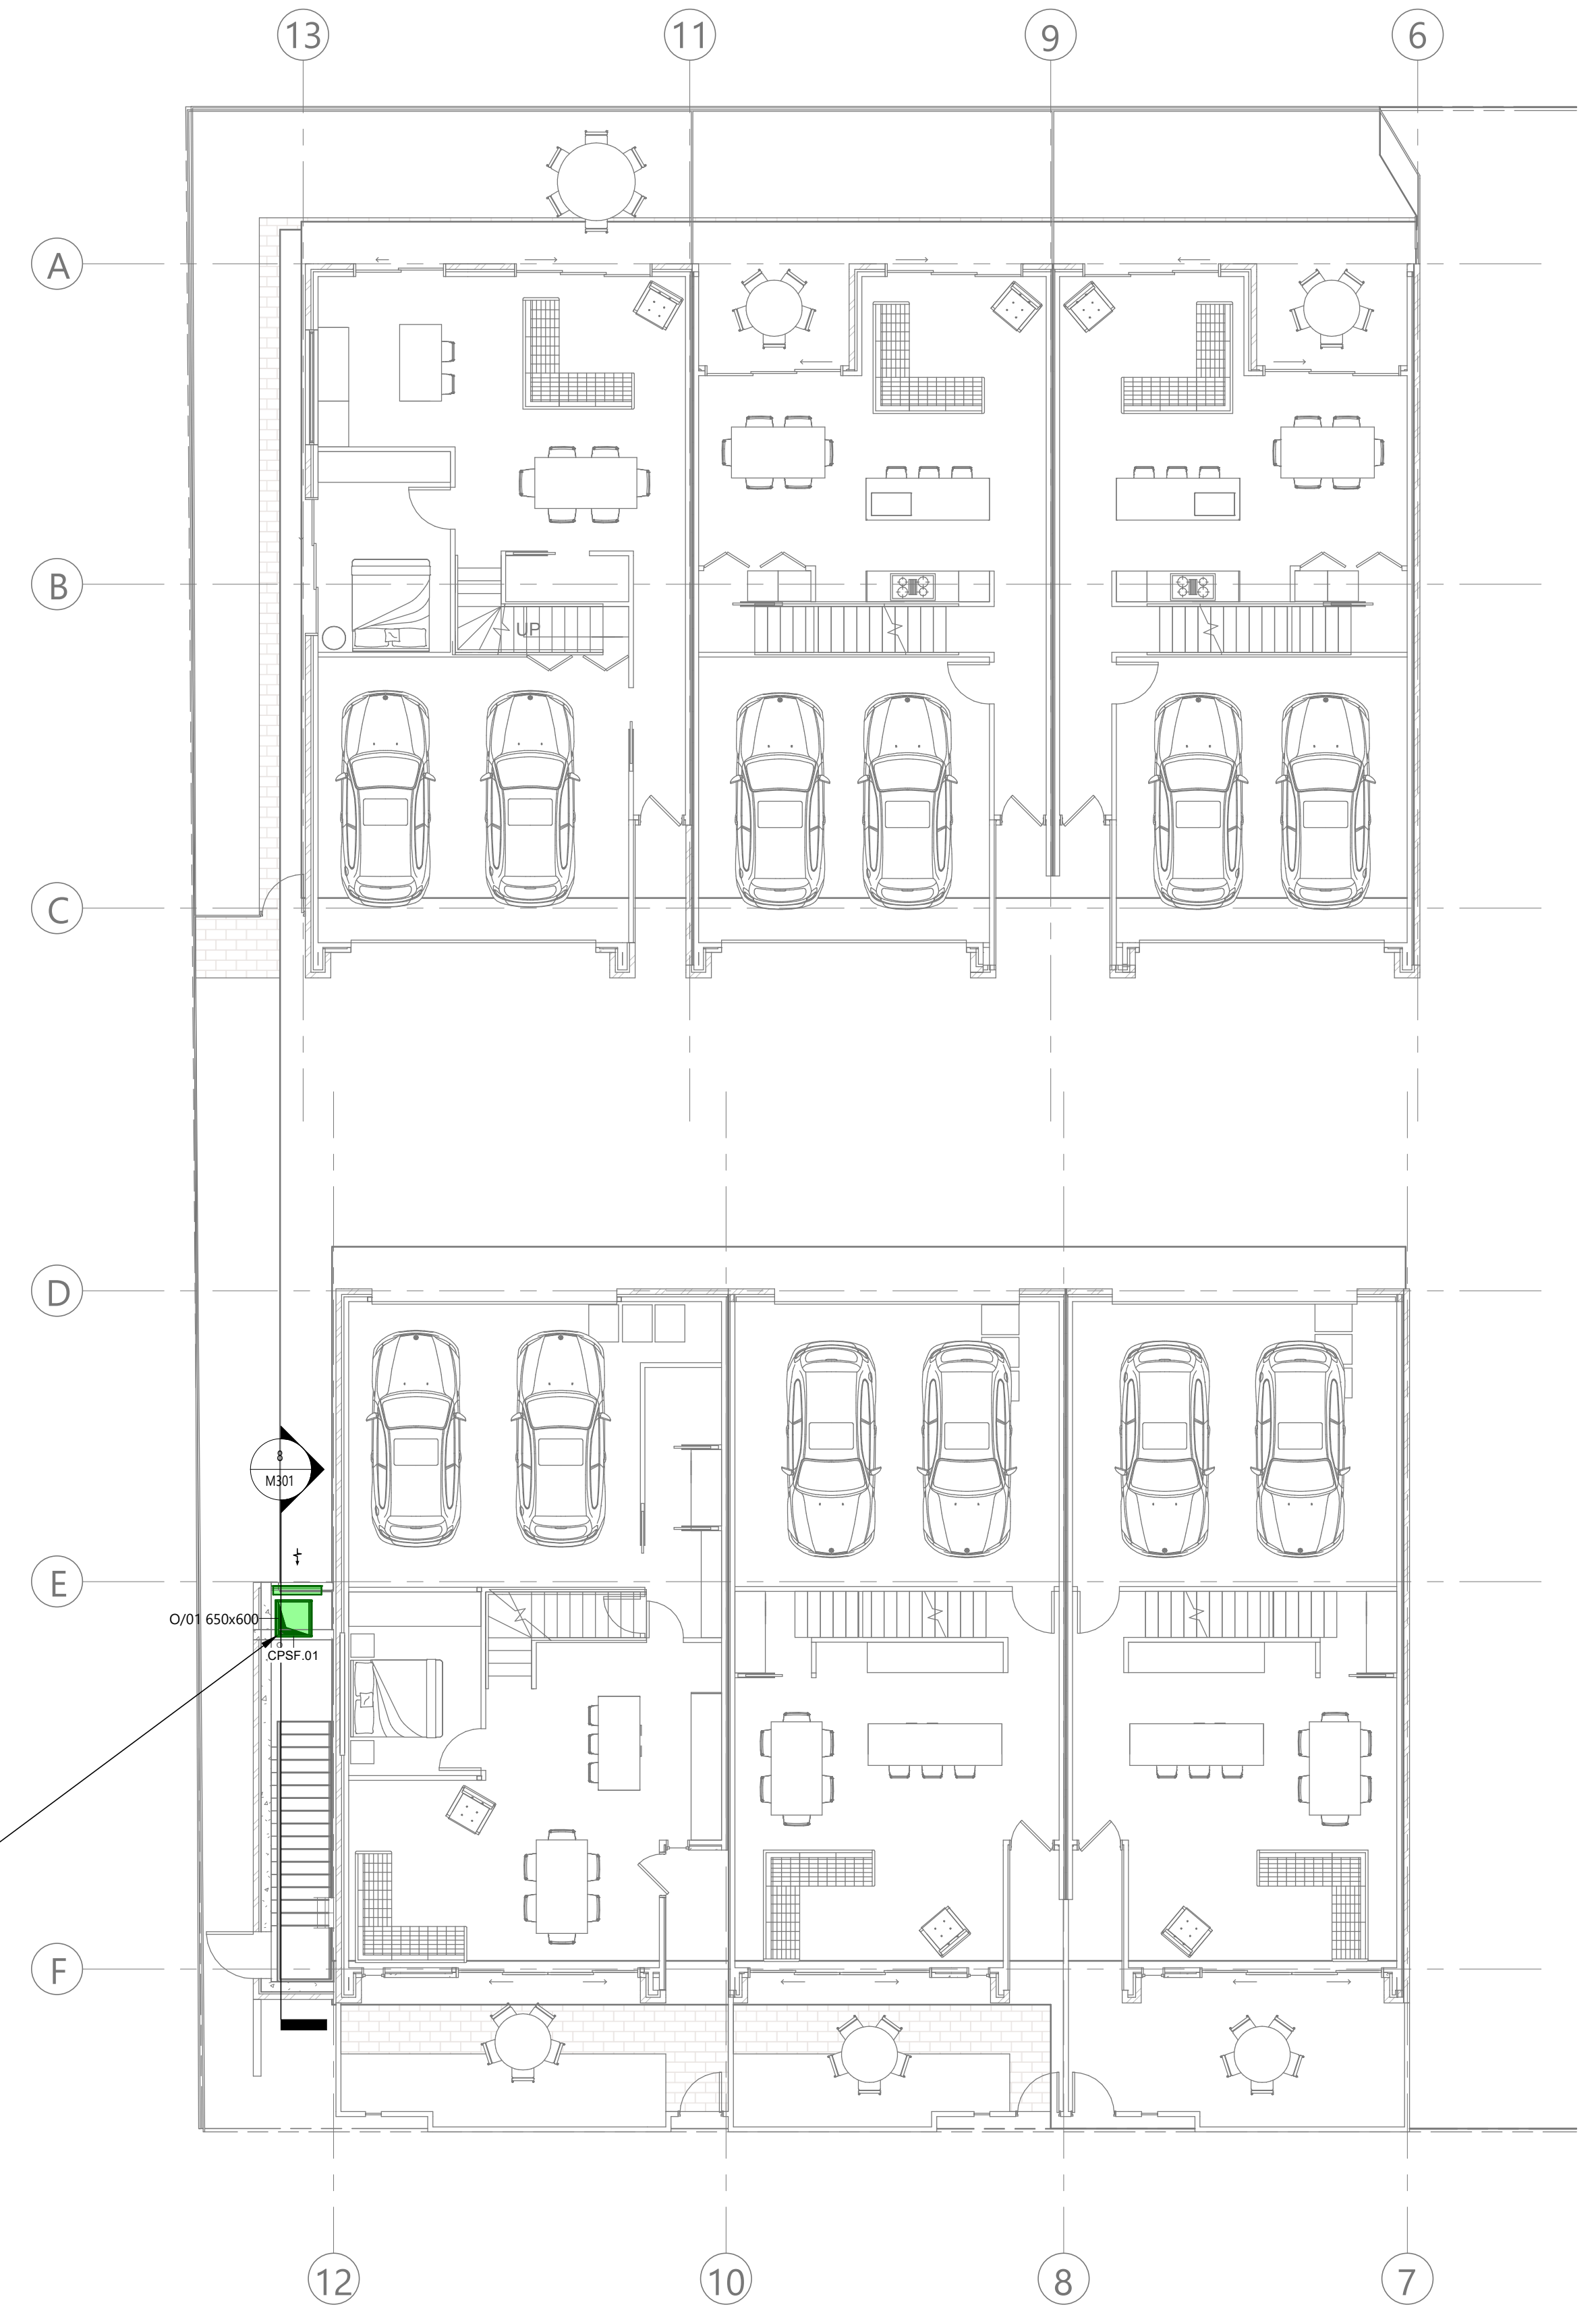

**TOWNHOUSE FLOOR PLAN**

NOT TO SCALE  
FOR INFORMATION ONLY

REV	DESCRIPTION	DATE	CHKD
A	CONSTRUCTION ISSUE	14.01.20	TR

© Copyright Lucid Consulting Australia 13/02/2020 4:43:43 PM


**FOR CONSTRUCTION**

**TO BE PRINTED IN COLOUR**

THE PURPOSE OF THIS DOCUMENT IS INTENDED TO BE VIEWED OR PRINTED IN COLOUR FOR THE FULL EXTENT OF THE SCOPE OF WORKS TO BE SHOWN.



PROJECT  
**HYDE PARK PLACE**  
248 UNLEY ROAD, HYDE PARK  
MECHANICAL SERVICES  
DRAWING  
**SITE PLAN & TOWNHOUSES**

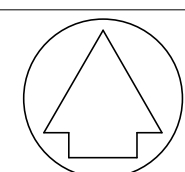

NOT FOR CONSTRUCTION PURPOSES UNLESS STAMPED FOR CONSTRUCTION. VERIFY DIMENSIONS AND LEVELS ON SITE BEFORE SETTING OUT. DO NOT SCALE. REFER TO FIGURED DIMENSIONS - IN mm UNLESS OTHERWISE STATED.

Scale	Design: JD/TC	No. in Set	Date
NTS	Drawn: JD	3 of 15	JAN 2020
	Review: TR		

Orig. Size Drawing no. Revision

**A1 LCE14462-M100 A**