

SPECIFICATION  
SUMMER

FLOOR PLAN LEGEND

P TOILET PAN  
VB VANITY BASIN WITH ASSOCIATED JOINERY UNIT  
SH SHOWER  
FR REFRIGERATOR  
S STAINLESS STEEL SINK  
CT COOK TOP  
WO WALL OVEN  
RH RANGE HOOD VENTED TO ATMOSPHERE  
MW MICROWAVE

DW DISHWASHER  
WM WASHING MACHINE  
TR INSET TROUGH  
DP NEW UPVC DOWNPIPE SUPPORTED BY STAND-OFF BRACKETS  
BRICKWORK  
DENOTES SELECTED CERAMIC FLOOR TILES WITH "ARDEX X56" FLEXIBLE ADHESIVE  
DENOTES: SELF CONTAINED SMOKE ALARM COMPLYING WITH AS3786 1993. CONNECTED TO CONSUMER MAINS POWER, WITH A 9v BATTERY BACKUP.  
CONTROL JOINT IN BRICKWORK TO FULL HEIGHT. (WITH FLEXIBLE MASONRY ANCHORS & CAULKING)  
160DS 250Ø SOLARTUBE SKYLIGHT.

REVISIONS

DATE	REV	DESCRIPTION	BY
20.08.18	A	TENDER ISSUE	

residential design  
commercial design  
industrial design  
project managers



81 KING WILLIAM STREET  
KENT TOWN SA 5067  
P: 08 8130 3700 F: 08 8132 1109  
E: admin@aspexdesigners.com.au

© C O P Y R I G H T 2 0 1 3

PROJECT:  
THORNDON PARK ESTATE

SITE ADDRESS:  
LOT 52 RESERVOIR ROAD  
PARADISE

CLIENT:  
Mr. PAT BELPERIO


DRAWING TITLE:  
FLOOR PLAN - UNIT TYPE D/1

DRAWING NUMBER: WD02 A

DRAWN: CDP DATE: AUG 2018

SCALE: 1:100 JOB NO: TRI 2829

CONTRACTORS NOTE:  
CONTRACTORS ARE TO VERIFY ALL DIMENSIONS ON-SITE BEFORE COMMENCING ANY WORK. FIGURED DIMENSIONS SHALL TAKE PREFERENCE OVER SCALED DIMENSIONS, AND ANY DISCREPANCY SHALL BE REPORTED TO THE DESIGNER IMMEDIATELY.

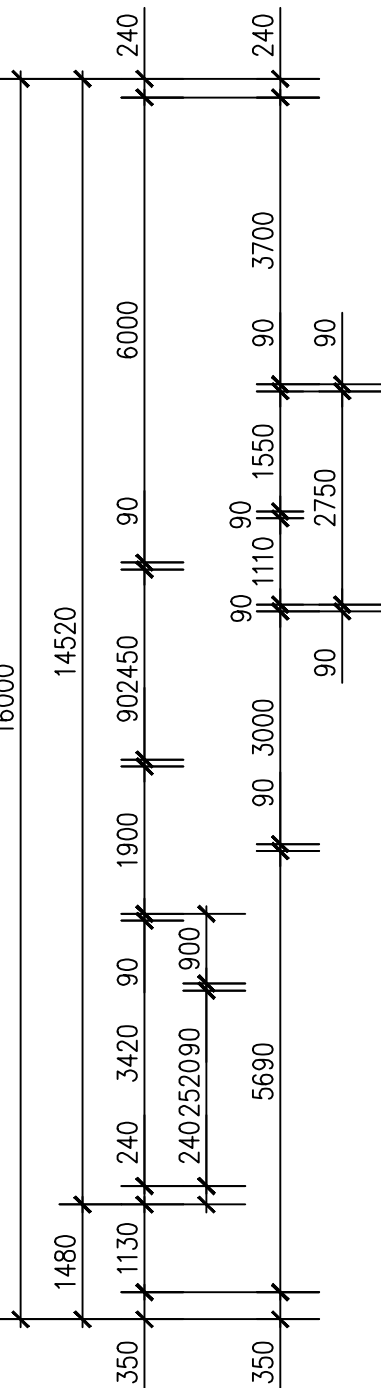


FLOOR PLAN - TYPE D/1

SCALE 1:100

PROVIDE SMALL GRATE ADJACENT TO EACH OUTDOOR CONDENSING UNIT

UNIT TYPE	UNIT NUMBERS
D/1	42, 43, 46, 47

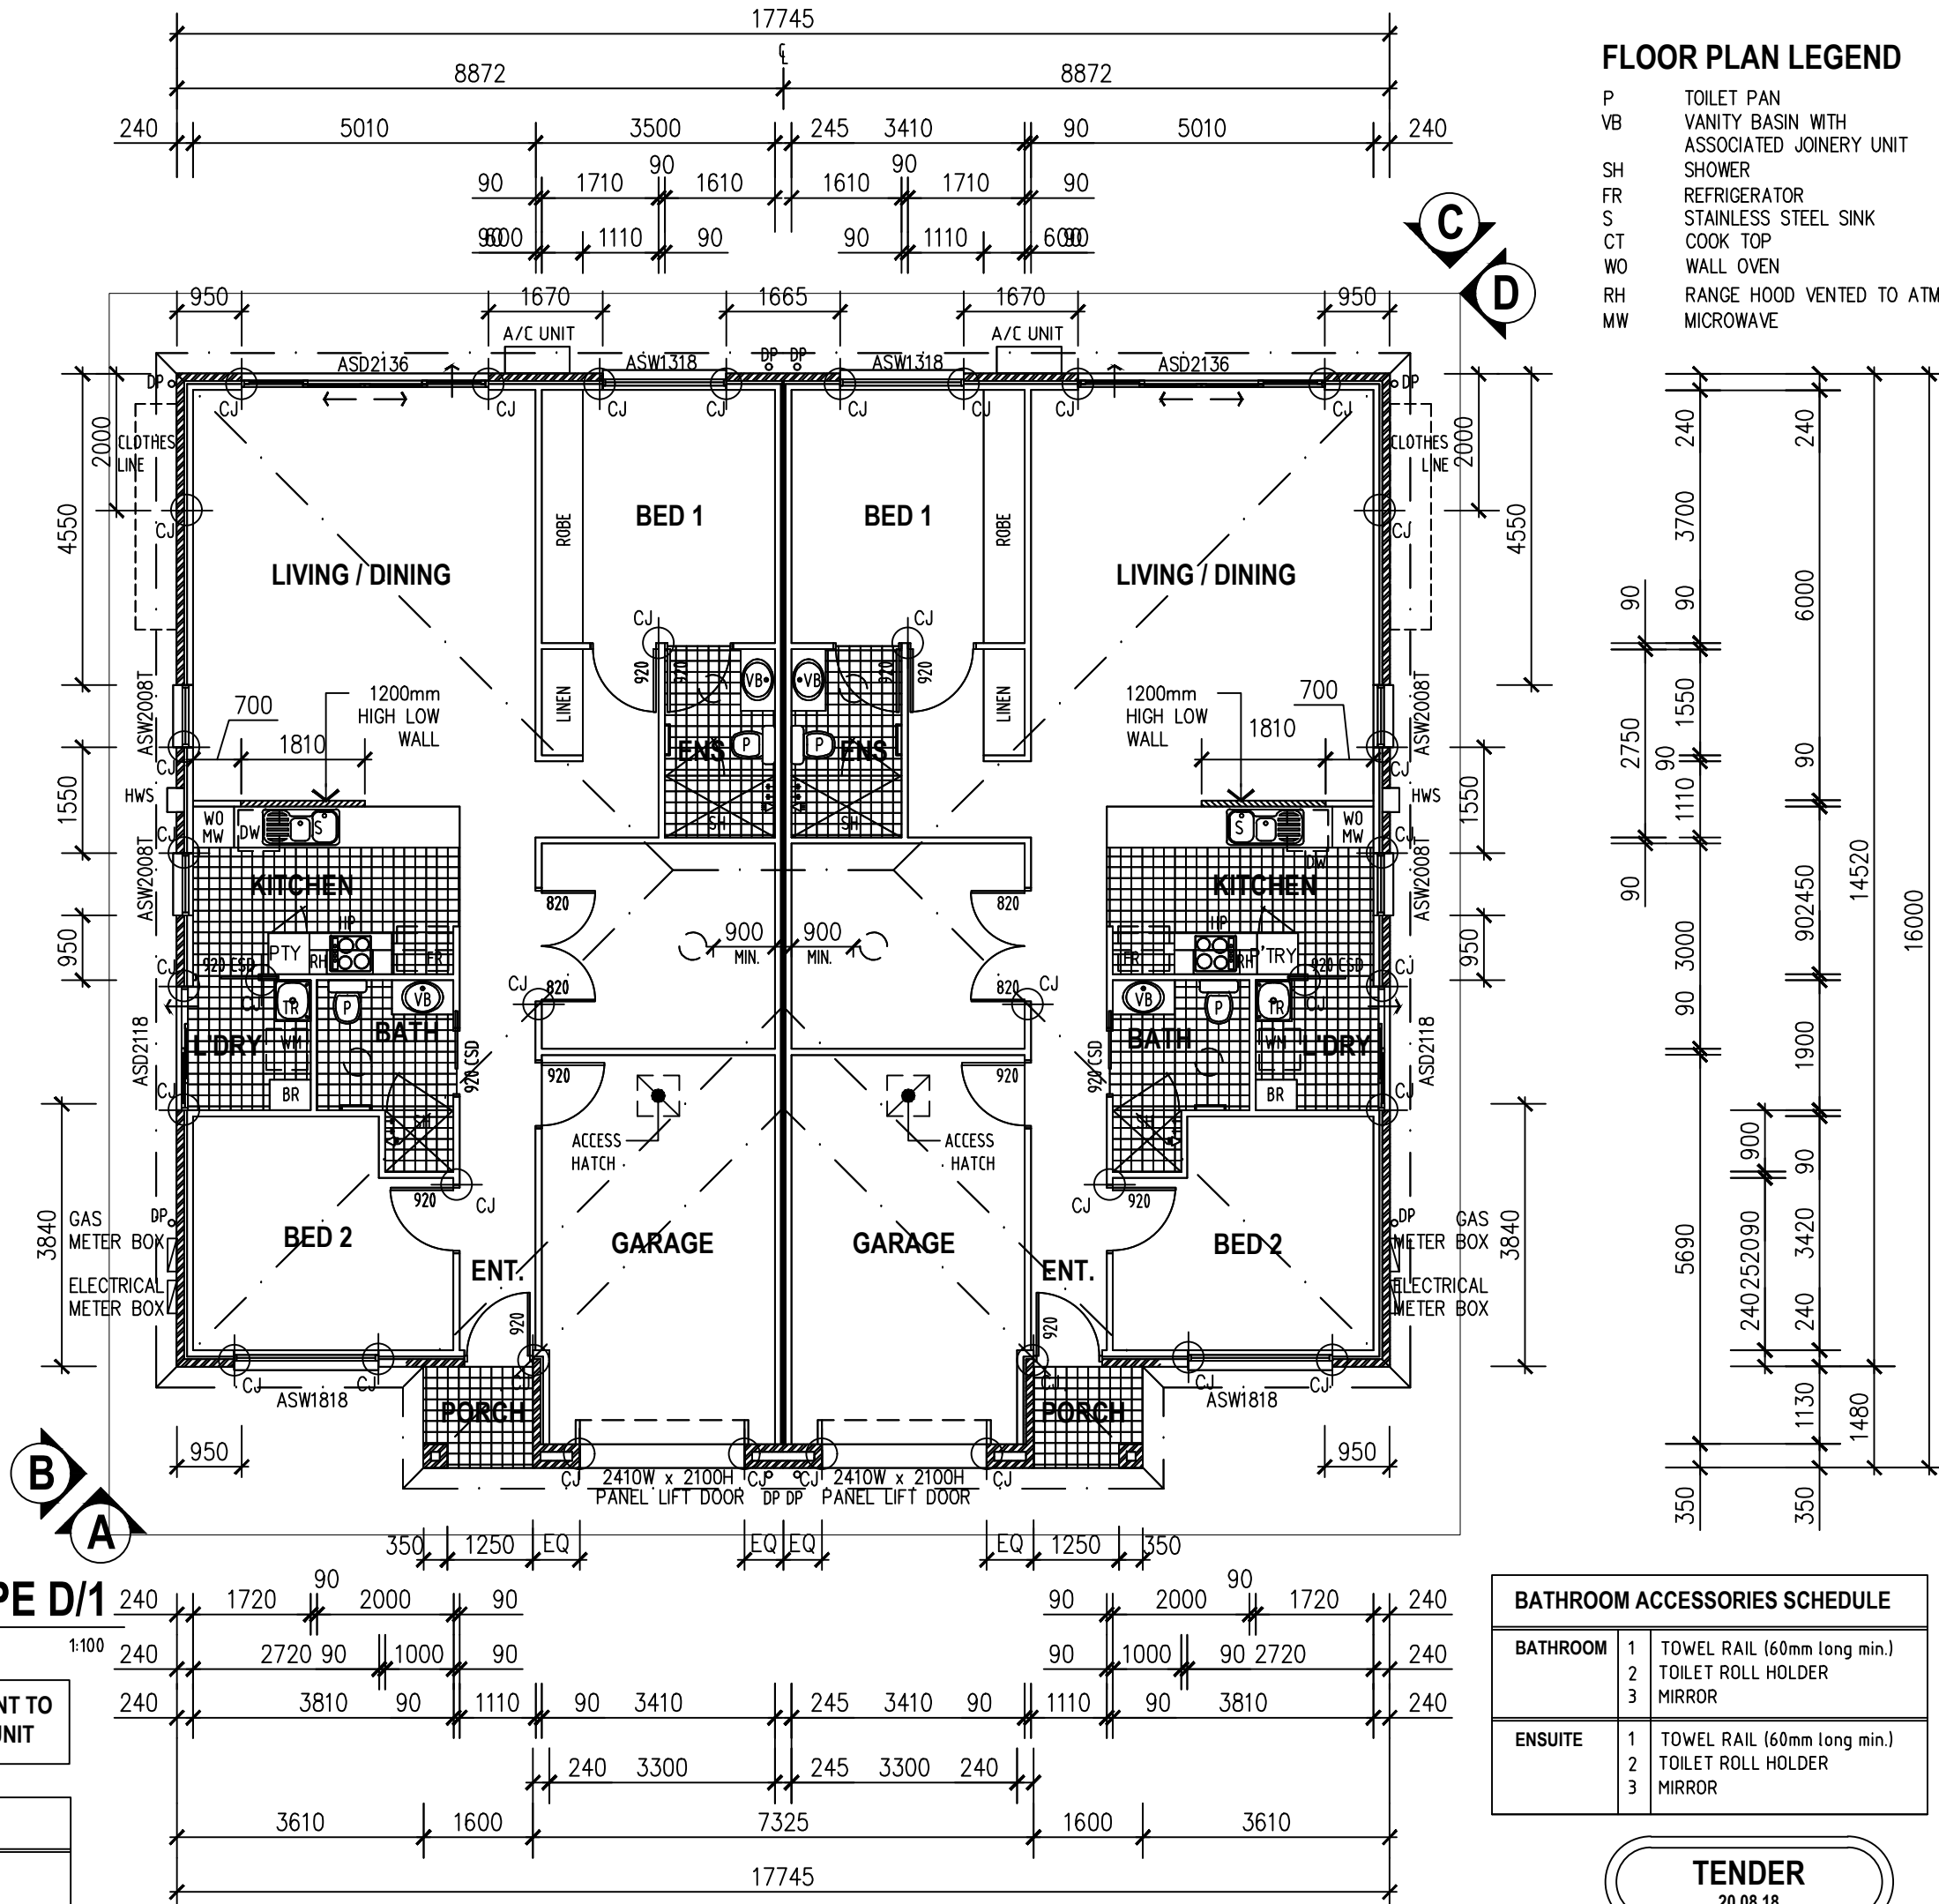

BATHROOM ACCESSORIES SCHEDULE

BATHROOM		
BATHROOM	1	TOWEL RAIL (60mm long min.)
	2	TOILET ROLL HOLDER
	3	MIRROR
ENSUITE	1	TOWEL RAIL (60mm long min.)
	2	TOILET ROLL HOLDER
	3	MIRROR

TENDER  
20.08.18