

SPECIFICATION SPRING

FLOOR PLAN LEGEND

P TOILET PAN
VB VANITY BASIN WITH ASSOCIATED JOINERY UNIT
SH SHOWER
FR REFRIGERATOR
S STAINLESS STEEL SINK
CT COOK TOP
WO WALL OVEN
RH RANGE HOOD VENTED TO MICROSAPHERE
MW

DW DISHWASHER
WM WASHING MACHINE
TR INSET TROUGH
DP NEW COLORBOND DOWNPIPE SUPPORTED BY STEND-OF BRICKWORK
DENOTES SELECTED CERAMIC FLOOR TILES WITH "ARDEX X56" FLEXIBLE ADHESIVE
DENOTES: SELF CONTAINED SMOKE ALARM COMPLYING WITH AS3786 1993. CONNECTED TO CONSUMER MAINS POWER, WITH A 9v BATTERY BACKUP.
CONTROL JOINT IN BRICKWORK TO FULL HEIGHT. (WITH FLEXIBLE MASONRY ANCHORS & CAULKING)
160DS 250Ø SOLARTUBE SKYLIGHT.

REVISIONS

DATE	REV	DESCRIPTION	BY
20.08.18	A	TENDER ISSUE	

residential design
commercial design
industrial design
project managers



81 KING WILLIAM STREET
KENT TOWN SA 5067
P: 08 8130 3700 F: 08 8132 1109
E: admin@aspexdesigners.com.au

© C O P Y R I G H T 2 0 1 3

PROJECT:
THORNDON PARK ESTATE

SITE ADDRESS:
LOT 52 RESERVOIR ROAD
PARADISE

CLIENT:
Mr. PAT BELPERIO


DRAWING TITLE:
FLOOR PLAN - UNIT TYPE D/2

DRAWING NUMBER: WD05 A

DRAWN: CDP DATE: AUG 2018

SCALE: 1:100 JOB NO: TRI 2829

CONTRACTORS NOTE:
CONTRACTORS ARE TO VERIFY ALL DIMENSIONS ON-SITE BEFORE COMMENCING ANY WORK. FIGURED DIMENSIONS SHALL TAKE PREFERENCE OVER SCALED DIMENSIONS, AND ANY DISCREPANCY SHALL BE REPORTED TO THE DESIGNER IMMEDIATELY.

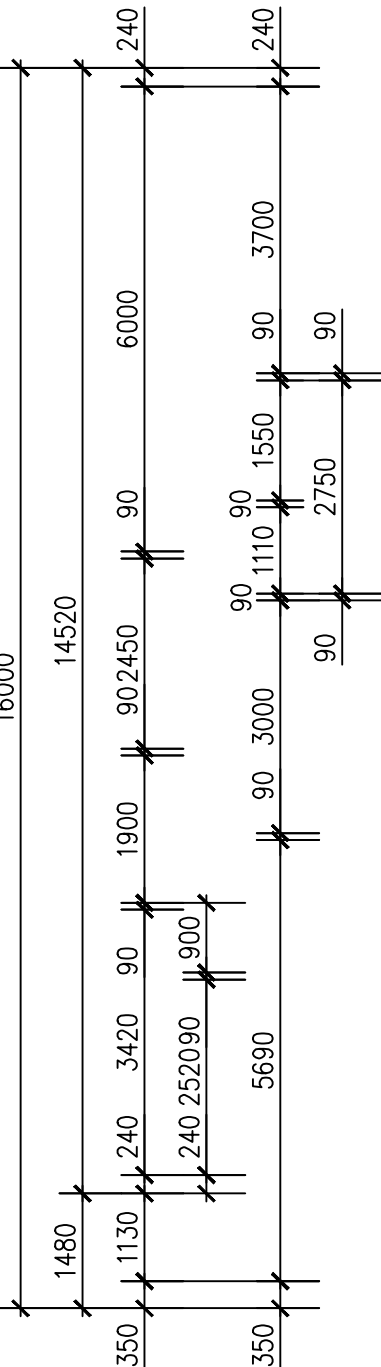


FLOOR PLAN - TYPE D/3

SCALE 1:100

PROVIDE SMALL GRATE ADJACENT TO EACH OUTDOOR CONDENSING UNIT

UNIT TYPE	UNIT NUMBERS
D / 3	24-25, 38-39

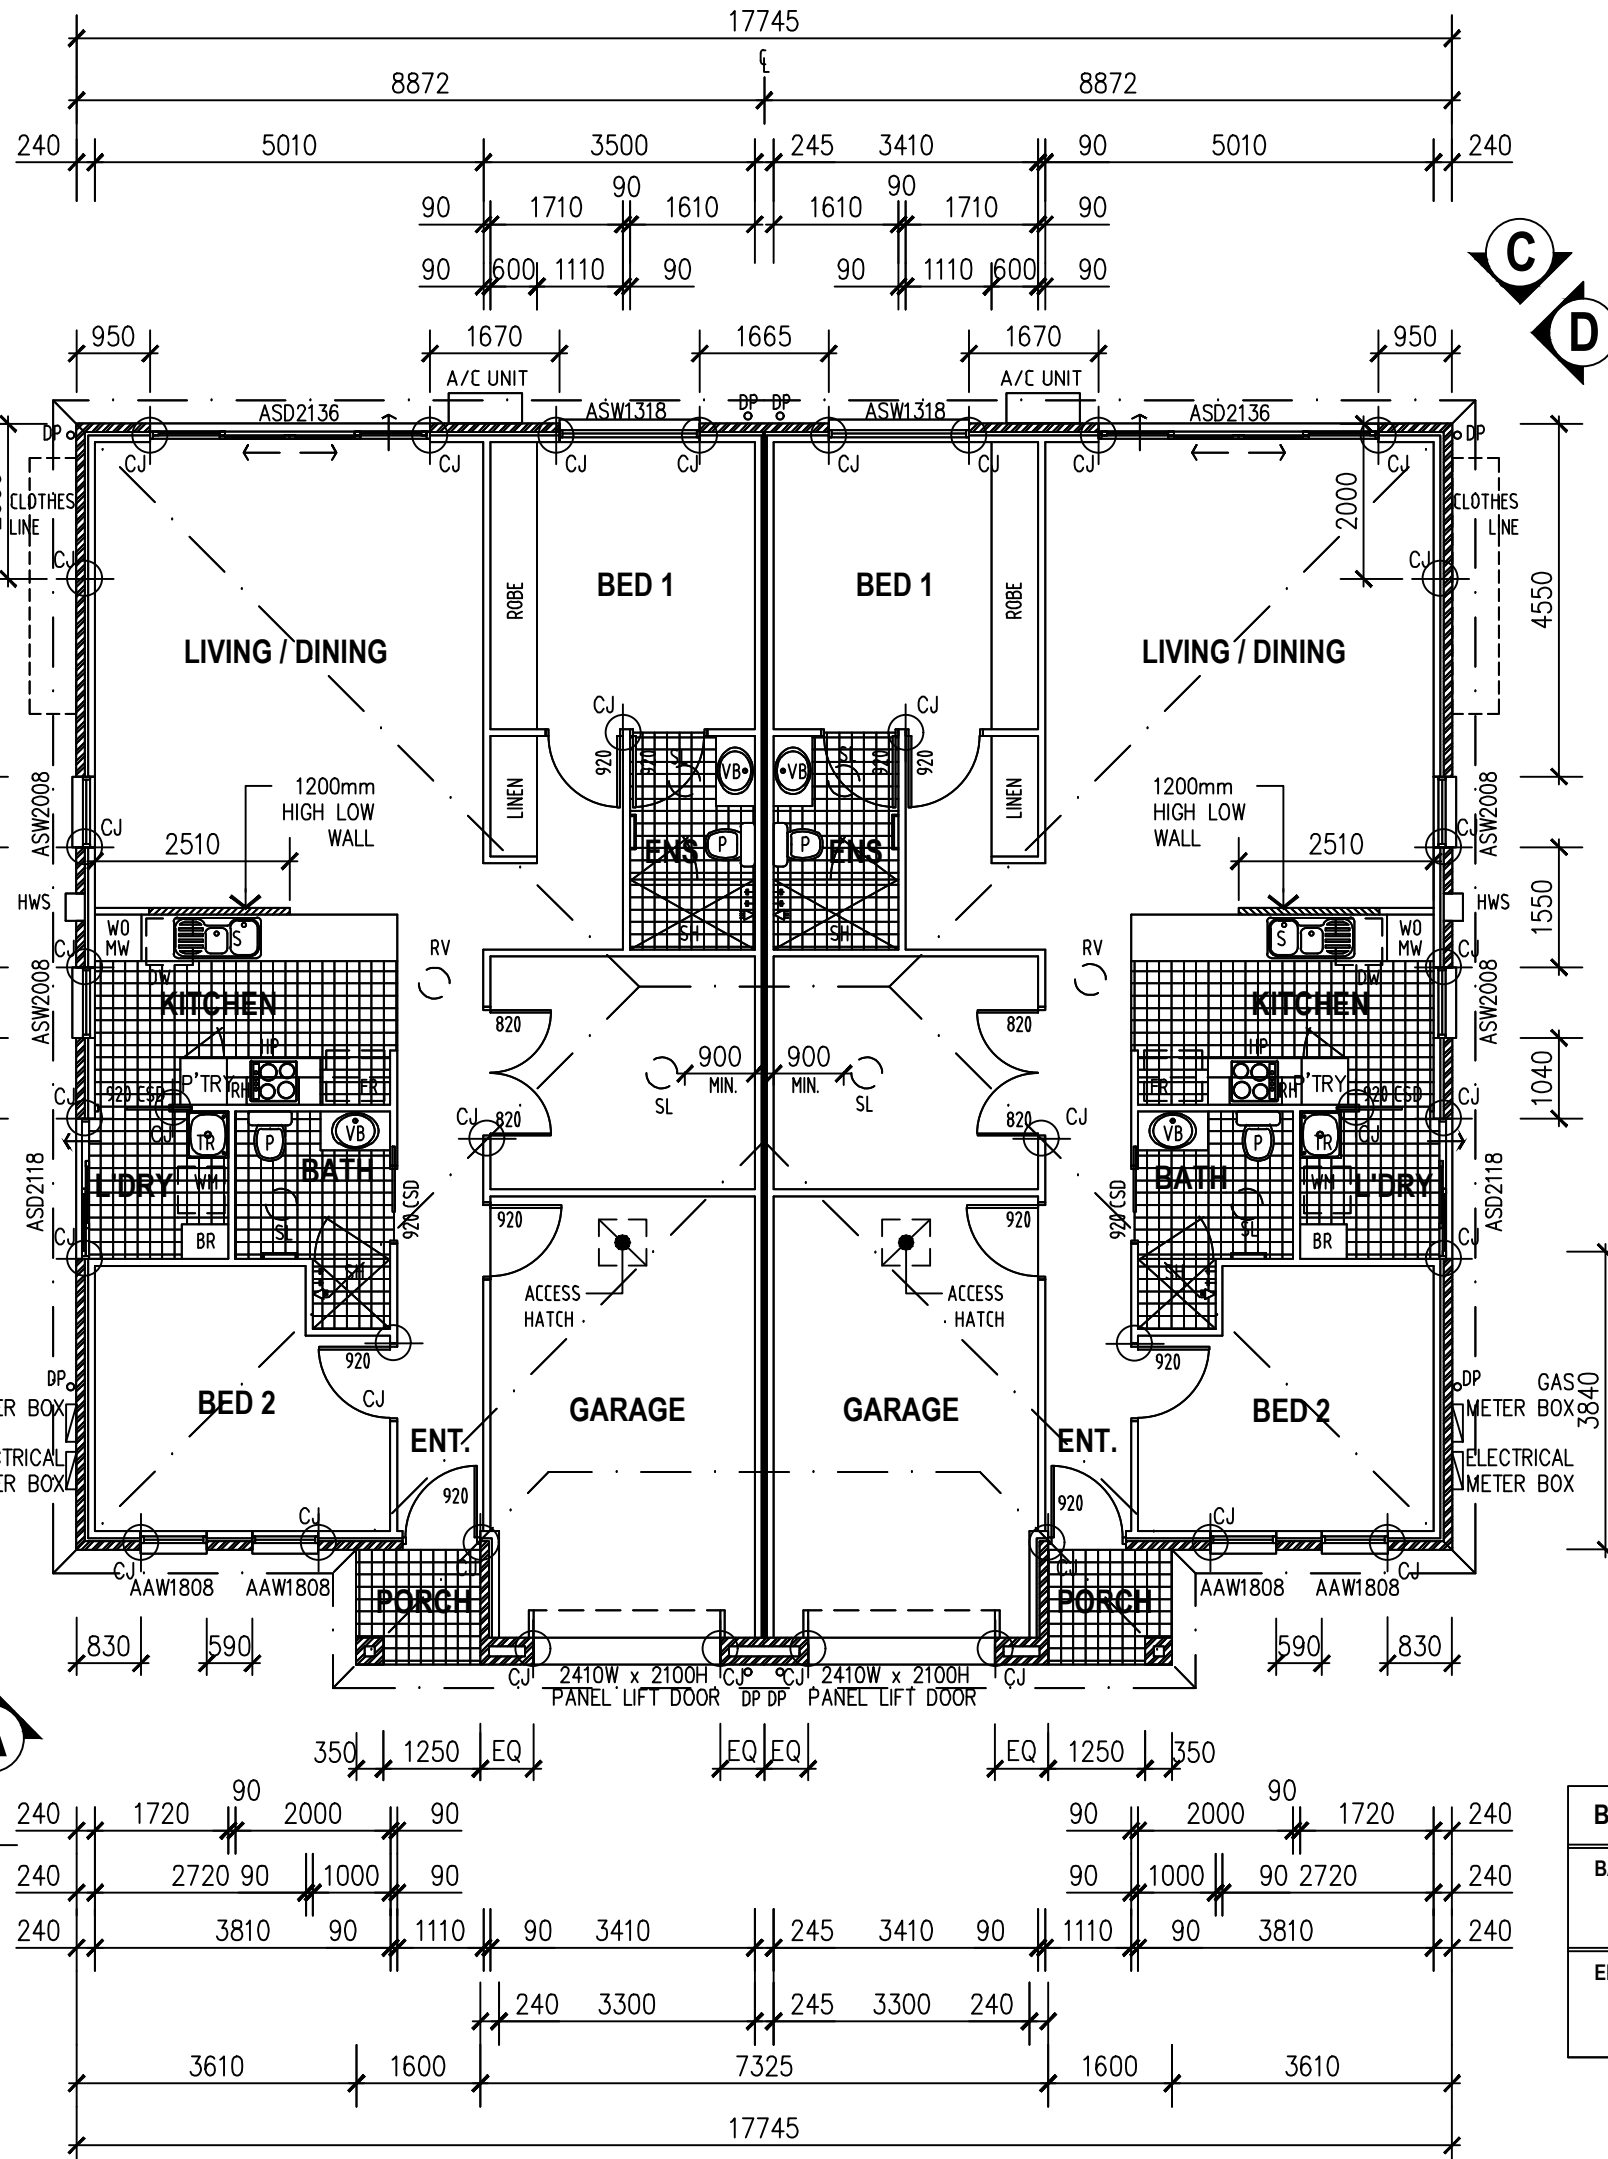

BATHROOM ACCESSORIES SCHEDULE

BATHROOM		
BATHROOM	1	TOWEL RAIL (60mm long min.)
	2	TOILET ROLL HOLDER
	3	MIRROR
ENSUITE	1	TOWEL RAIL (60mm long min.)
	2	TOILET ROLL HOLDER
	3	MIRROR

TENDER
20.08.18