



TYPE D/3 - ELEVATION B

SCALE 1:100

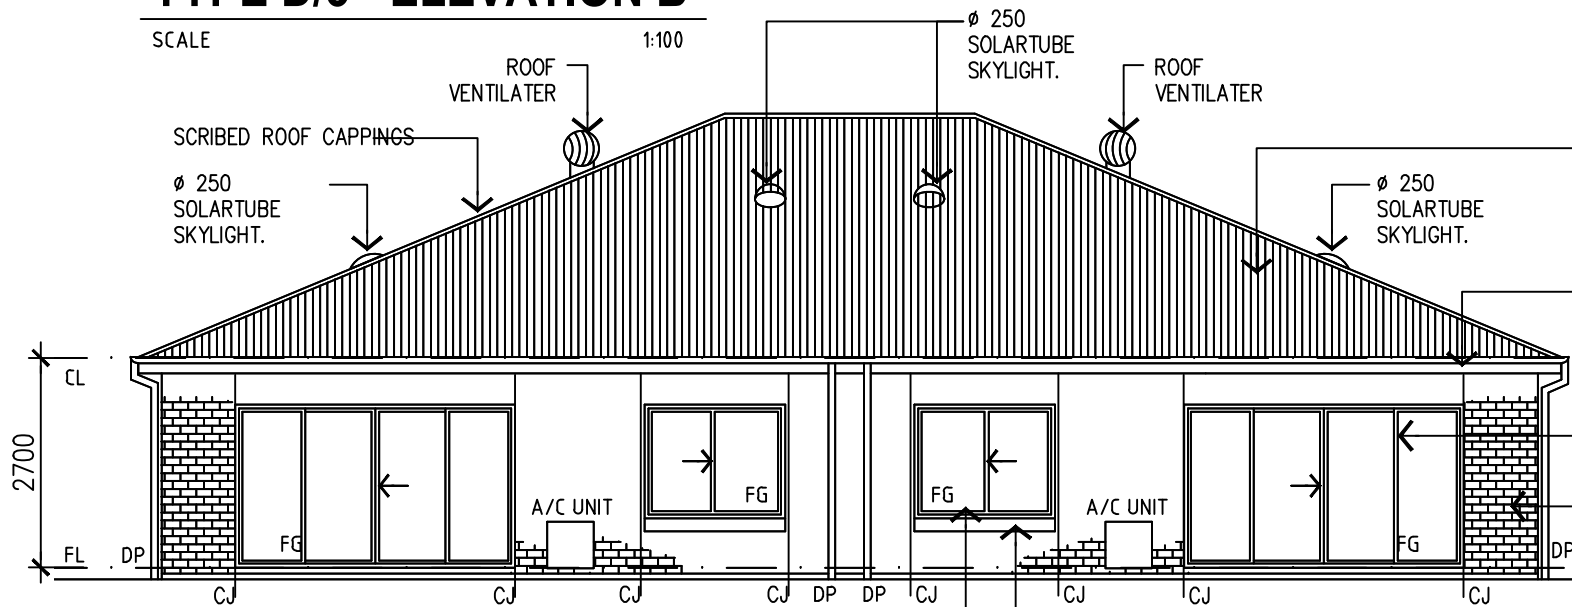


TYPE D/3 - REAR ELEVATION C

SCALE 1:100

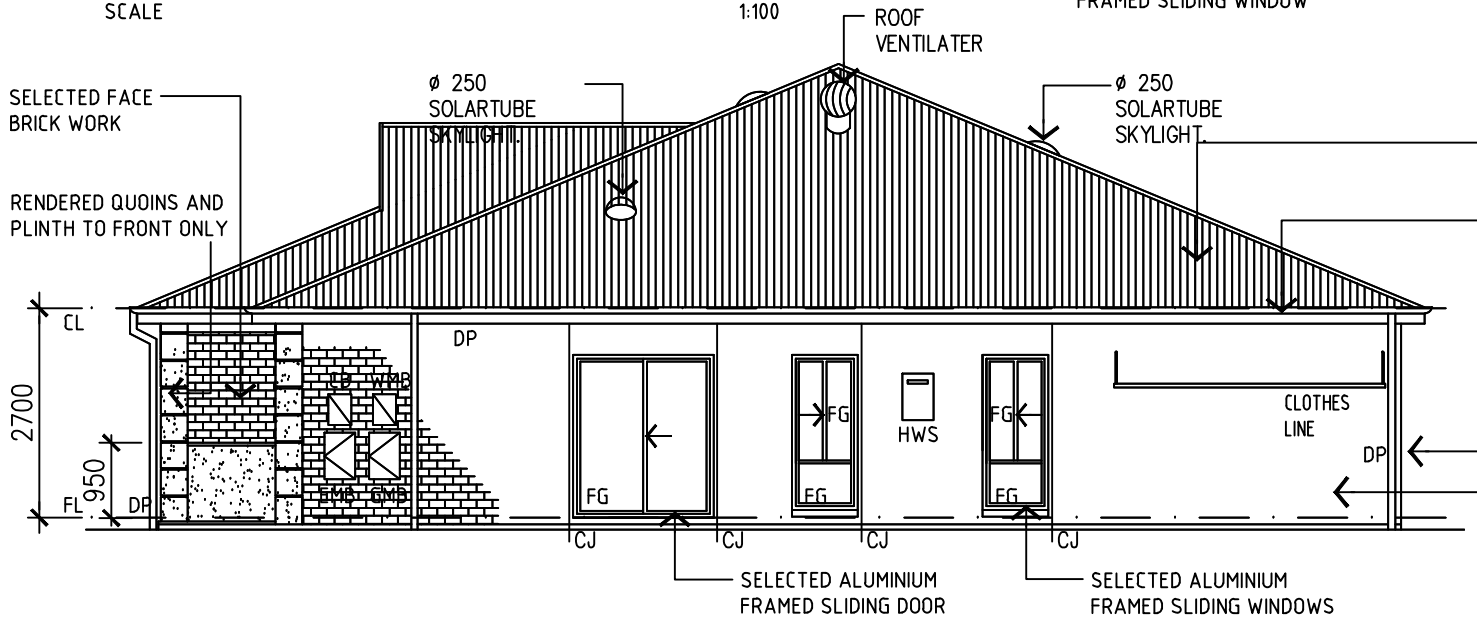

TYPE D/3 - ELEVATION D

SCALE 1:100

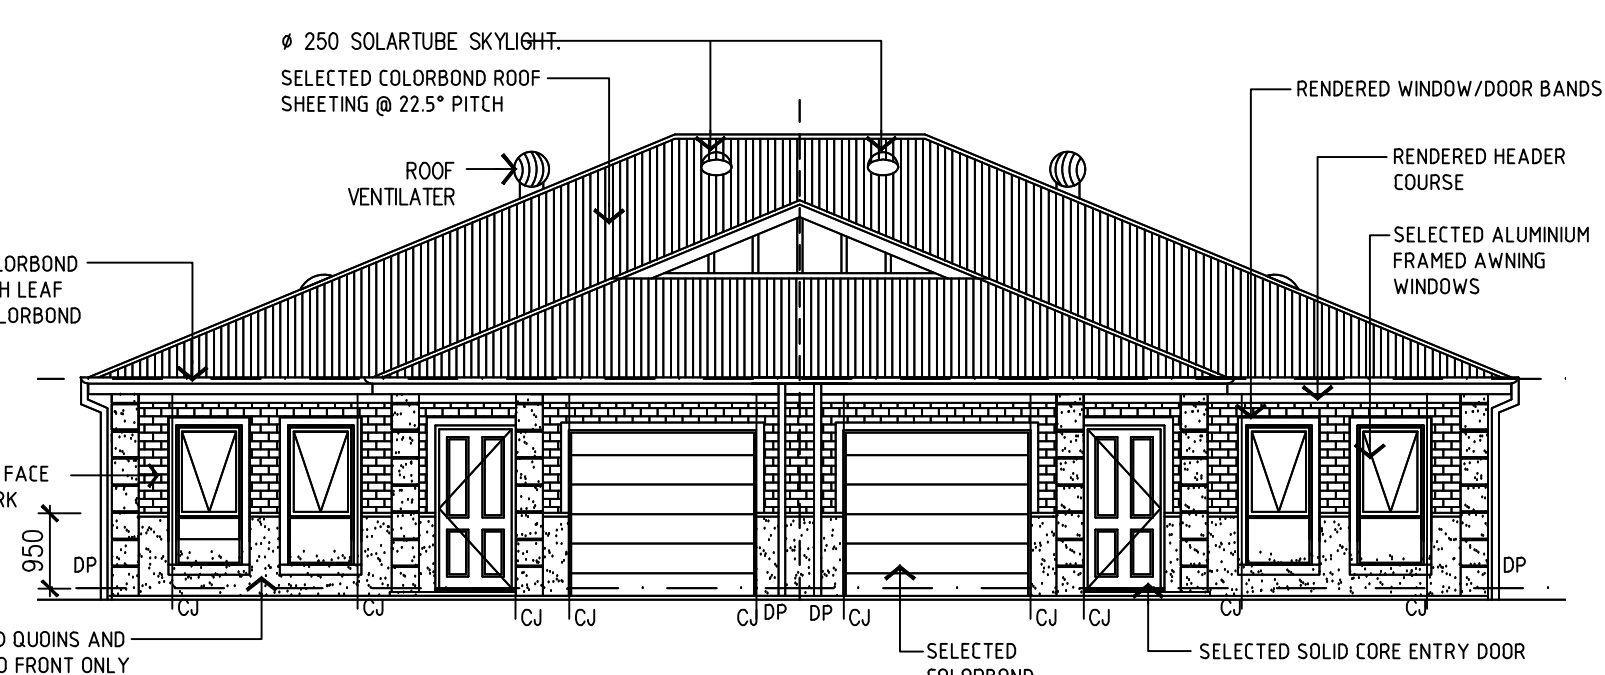

TYPE D/3 - FRONT ELEVATION A

SCALE 1:100

LEGEND

- FG FIXED GLASS
- CB COMMUNICATIONS BOX
- WMB WATER METER BOX
- GMB GAS METER BOX
- EMB ELECTRICAL METER BOX
- DP 90 mm DIAMETER COLORBOND STEEL DOWNPIPE, WITH LEAF GUARD, SUPPORTED BY STAND OFF BRACKETS.
- CJ CONTROL JOINT IN BRICKWORK TO FULL HEIGHT.

| UNIT TYPE | UNIT NUMBERS |
|-----------|--------------|
| D / 3 | 44, 45 |

REVISIONS

| DATE | REV | DESCRIPTION | BY |
|----------|-----|--------------|----|
| 20.08.18 | A | TENDER ISSUE | |

- residential design
- commercial design
- industrial design
- project managers



81 KING WILLIAM STREET
KENT TOWN SA 5067
P: 08 8130 3700 F: 08 8132 1109
E: admin@aspexdesigners.com.au

© C O P Y R I G H T 2 0 1 3

| | | |
|----------------------------------------------------|---------------|----------|
| PROJECT: THORNDON PARK ESTATE | | |
| SITE ADDRESS: LOT 52 RESERVOIR ROAD PARADISE | | |
| CLIENT: Mr. PAT BELPERIO | | |
| DRAWING TITLE: UNIT TYPE D/3 - ELEVATIONS | | |
| DRAWING NUMBER: | | WD08 A |
| DRAWN: | CDP DATE: | AUG 2018 |
| SCALE: | 1:100 JOB NO: | TRI 2829 |

CONTRACTORS NOTE:
CONTRACTORS ARE TO VERIFY ALL DIMENSIONS
ON-SITE BEFORE COMMENCING ANY WORK. FIGURED
DIMENSIONS SHALL TAKE PREFERENCE OVER
SCALED DIMENSIONS, AND ANY DISCREPANCY
SHALL BE REPORTED TO THE DESIGNER
IMMEDIATELY.

TENDER
20.08.18