

CEILING SCHEDULE

X  
Y  
DENOTES CEILING TYPE  
DENOTES CEILING HEIGHT ABOVE FFL

LEGEND

FPB DENOTES 10mm THICK FLUSH PLASTERBOARD LINING

FC DENOTES 6mm FIBRE CEMENT LINING

NC DENOTES NO CEILING

VARY DENOTES VARYING CEILING LEVEL

BH BULKHEAD IN CEILING - 10mm FLUSH PLASTERBOARD LINING

T TIMBER BATTEN AT 20mm SPACED ON PAINTED 6mm FIBRE CEMENT LINING

C CONCRETE UNDERSIDE

NatHERS ASSESSMENT


REFER TO THE ENGINEERS NatHERS ASSESSMENT REPORT FOR THE THERMAL INSULATION & GLAZING REQUIREMENTS .

ACOUSTIC NOTE

REFER TO THE VIPAC ENGINEERS ACOUSTIC ASSESSMENT REPORT FOR THE REQUIRED NOISE LIMITS .

IN ADDITION, REFER TO COUNCIL PLANNING CONDITION 16 FOR GLAZING ACOUSTIC;

- 6mm LAMINATED GLAZING FOR GROUND FLOOR TENANCIES
- 8mm LAMINATED GLAZING/10mm GAP/ 6mm GLAZING FOR BEDROOMS FACING PROSPECT ROAD

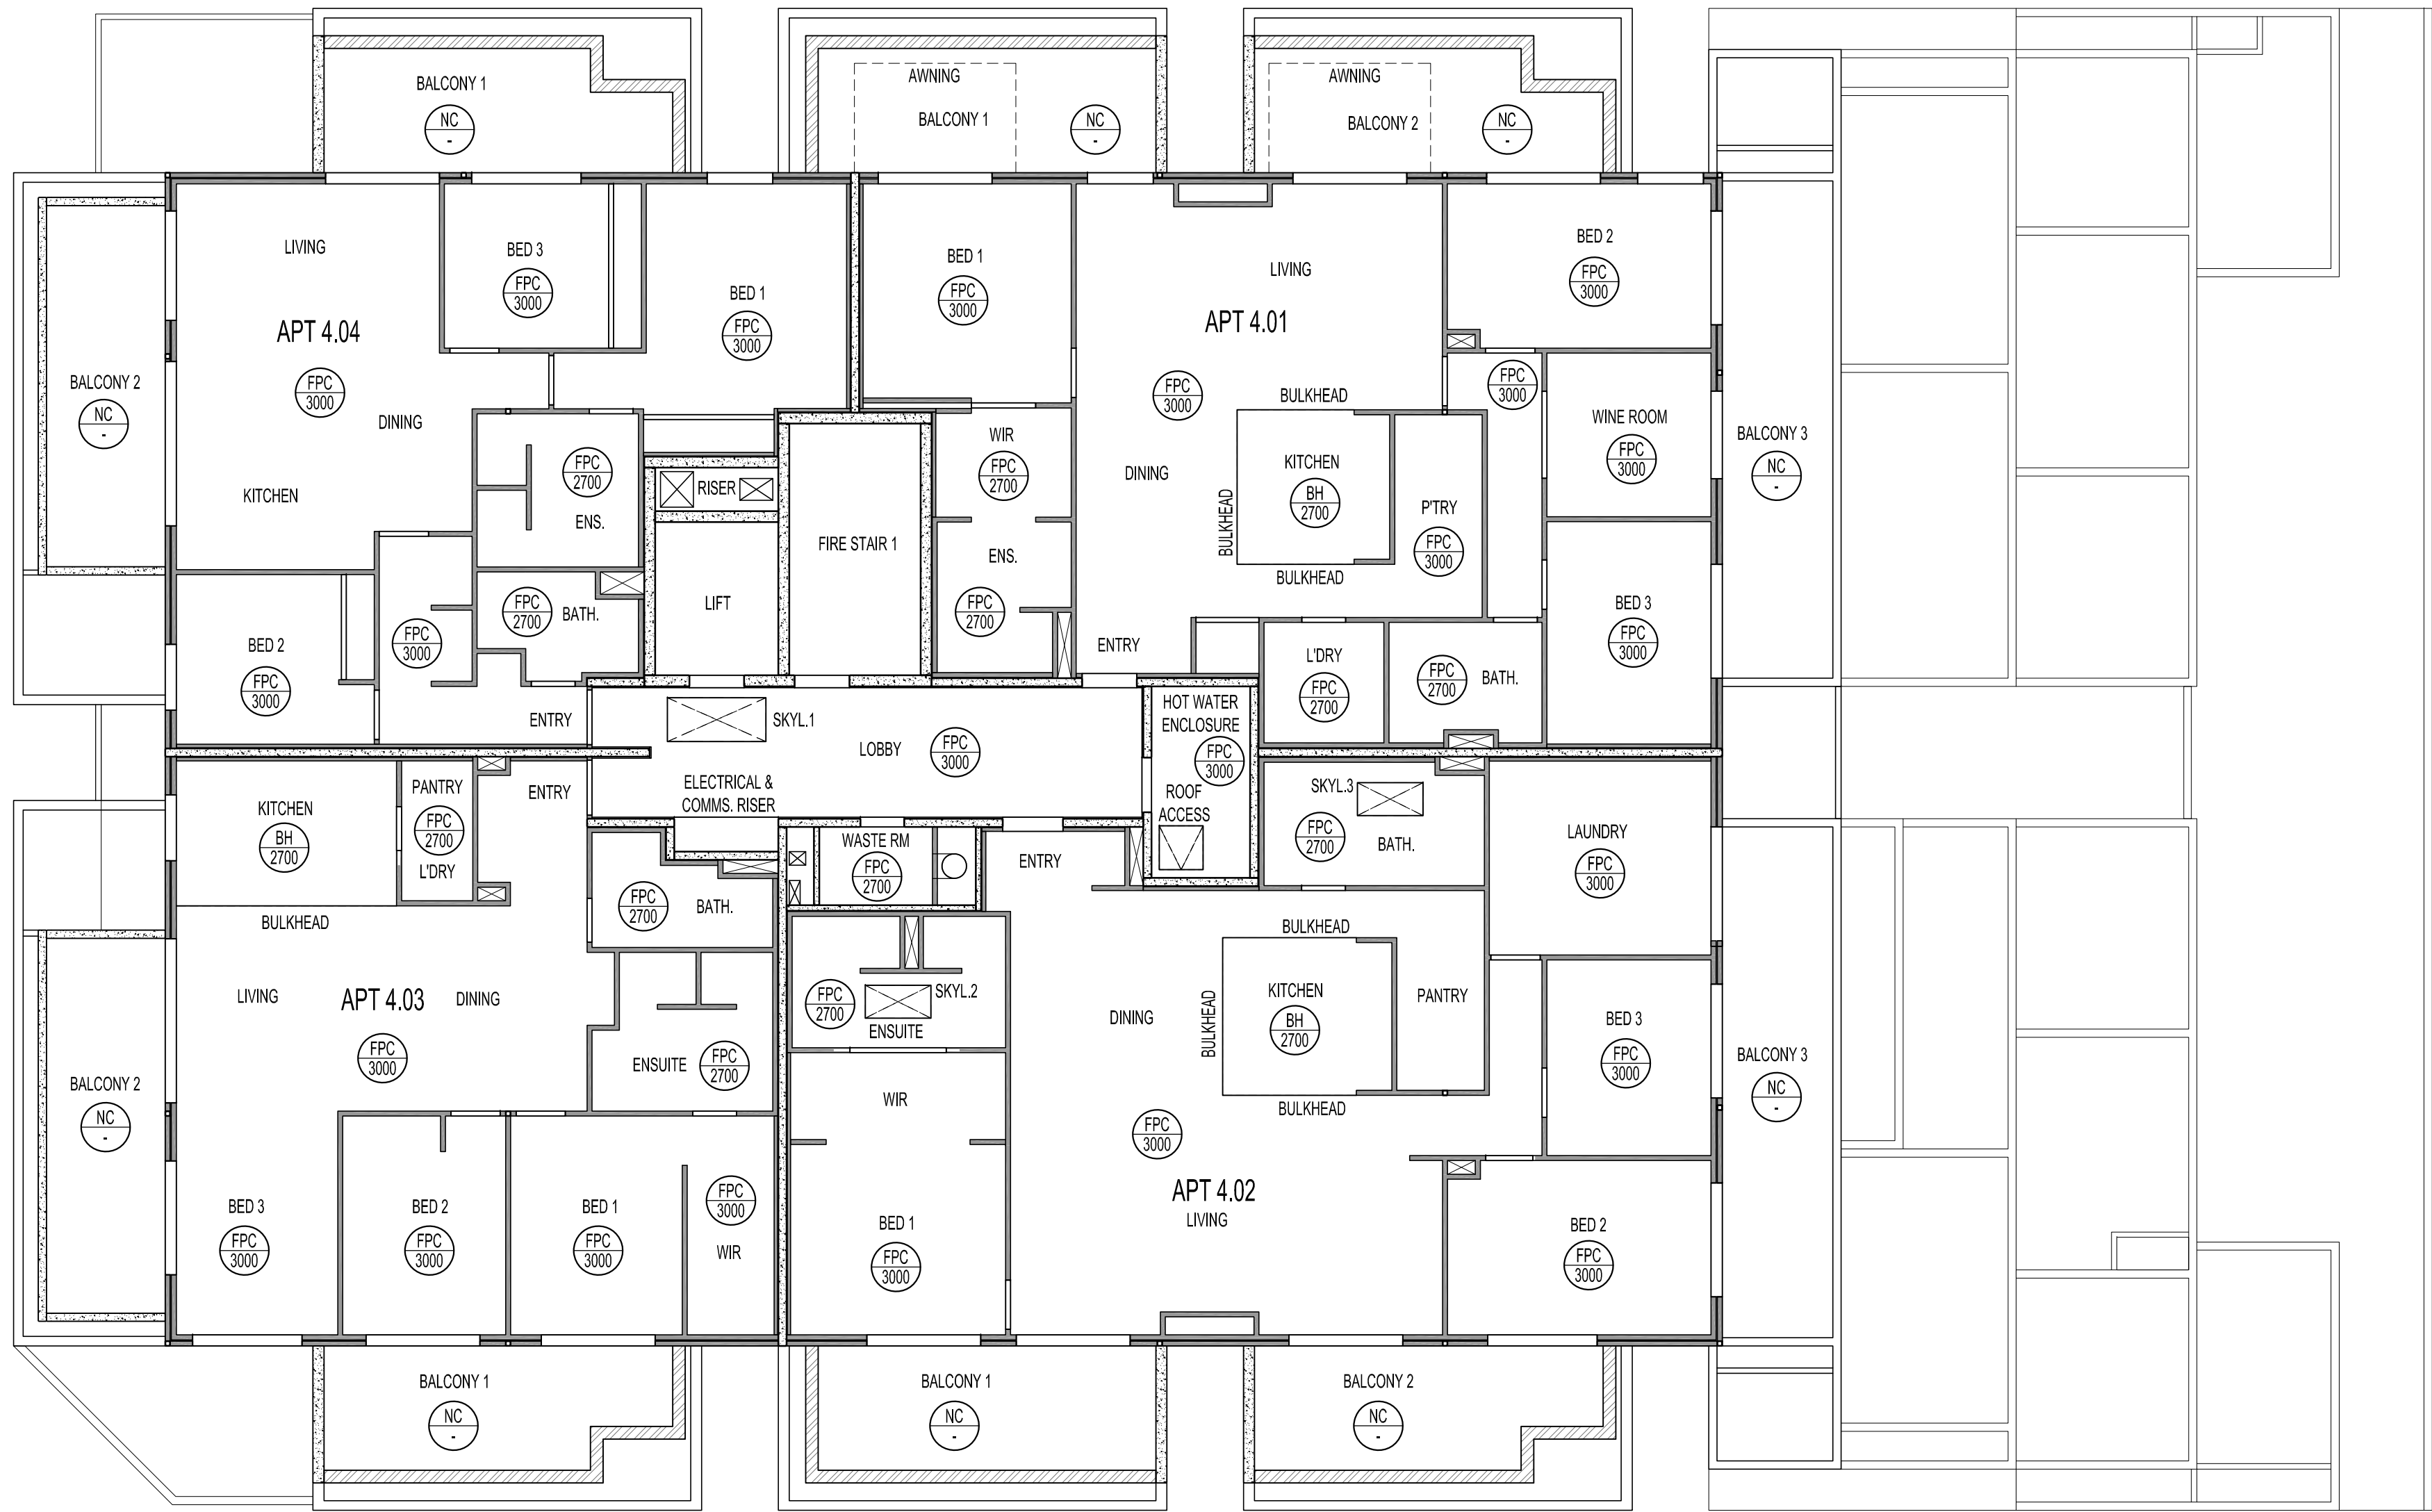

LEVEL 4 PENTHOUSE REFLECTED CEILING PLAN  
SCALE 1:100

#	DATE	AMENDMENTS TO APARTMENTS	BY
A	18.03.18	FOR CONSTRUCTION	DF
REV	DATE	COMMENT	BY





CITIFY

FERRONE

WEB WWW.FERRONE.COM.AU	ABN 49 613 271 131
E-MAIL ARCHITECT@FERRONE.COM.AU	PHONE 0849 374 786
POSTAL ADDRESS P.O. BOX 3414, RUNDLE MALL, ADELAIDE, SA, 5000	
BUSINESS ADDRESS LEVEL 2, 93 RUNDLE MALL, ADELAIDE, SA, 5000	
ALL RIGHTS RESERVED. THESE DRAWINGS REMAIN THE INTELLECTUAL PROPERTY OF FERRONE ARCHITECTS PTY LTD. ANY REPRODUCTION OF WHOLE OR PART THEREOF IS STRICTLY PROHIBITED WITHOUT PRIOR CONSENT. ALL DRAWINGS ARE CONCEPTUAL ONLY AND ARE SUBJECT TO CHANGE WITHOUT NOTICE. DIMENSIONS AND AREAS ARE APPROXIMATE AND MAY VARY ON SITE WITH ACTUAL CONSTRUCTION. © 2017 FERRONE ARCHITECTS PTY LTD	

FOR CONSTRUCTION

CLIENT: CITIFY & BFC PTY LTD	DATE: MARCH 2018
ADDRESS: 117 PROSPECT ROAD PROSPECT SA 5082	CHECKED: DF
PROJECT: THE WILLCOX APARTMENTS	PAPER: A1
SHEET TITLE: REFLECTED CEILING PLAN LEVEL 4 PENTHOUSE	REVISION: B
JOB REF: 18.CITI	DRAWING NO. WD.505

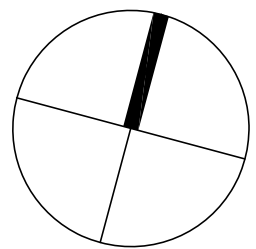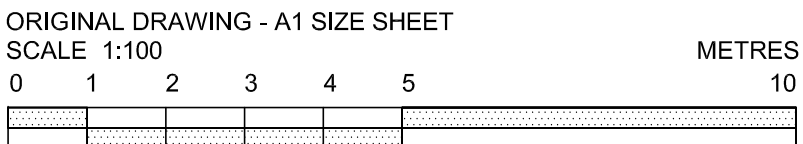

ALL EXHAUST FANS TO BE VENTED TO THE OUTSIDE

SITWORKS, DRAINAGE AND LEVELS TO BE AS PER ENGINEERS DESIGN AND DETAIL

BUILDER TO CHECK AND CONFIRM ALL DIMENSIONS PRIOR TO COMMENCEMENT OF CONSTRUCTION