




REFER DRAWING S00 FOR GENERAL NOTES

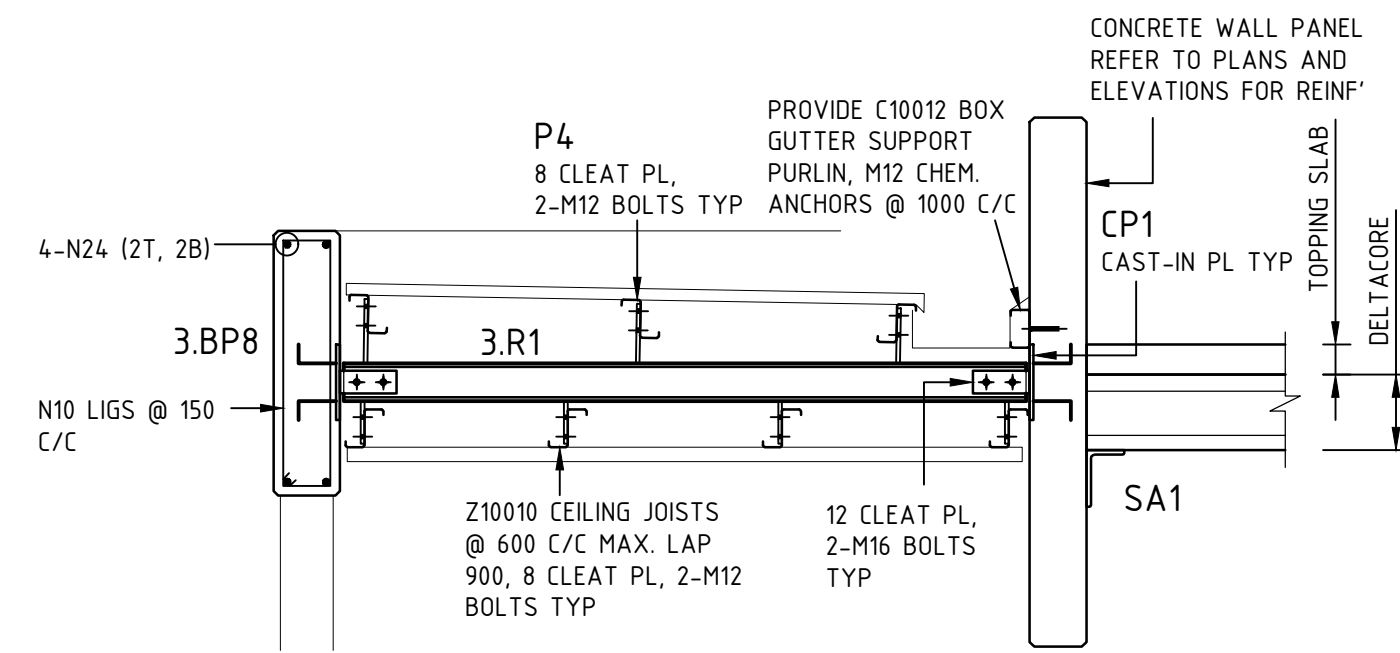


DETAIL H
1:20 S202

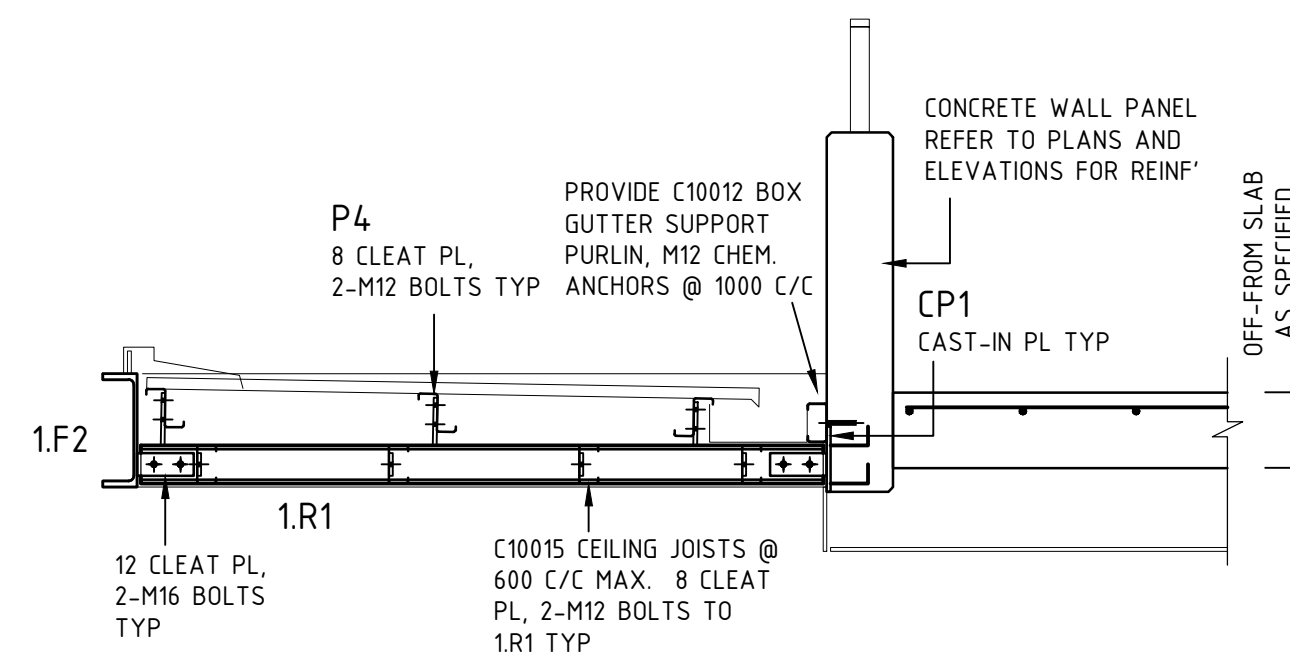


DETAIL G
1:20 S202

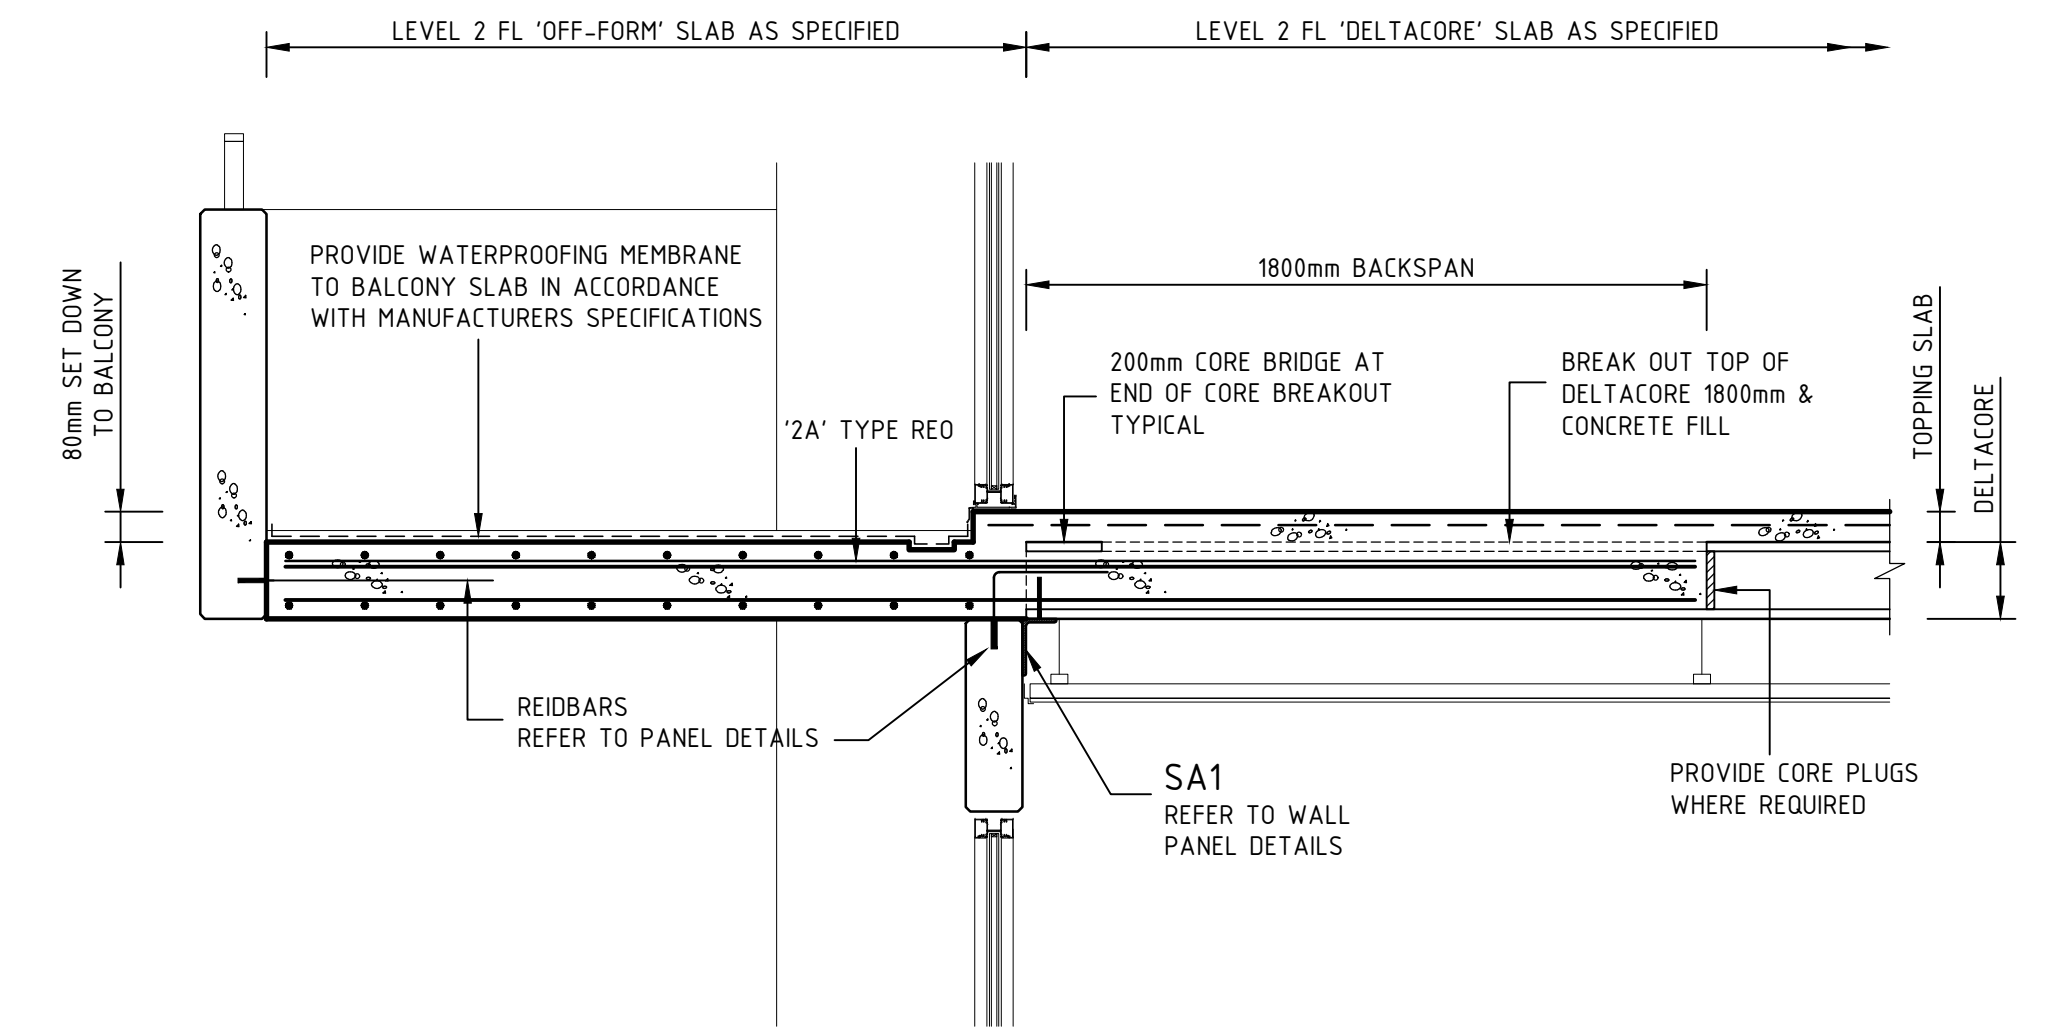


DETAIL C
1:20 S202

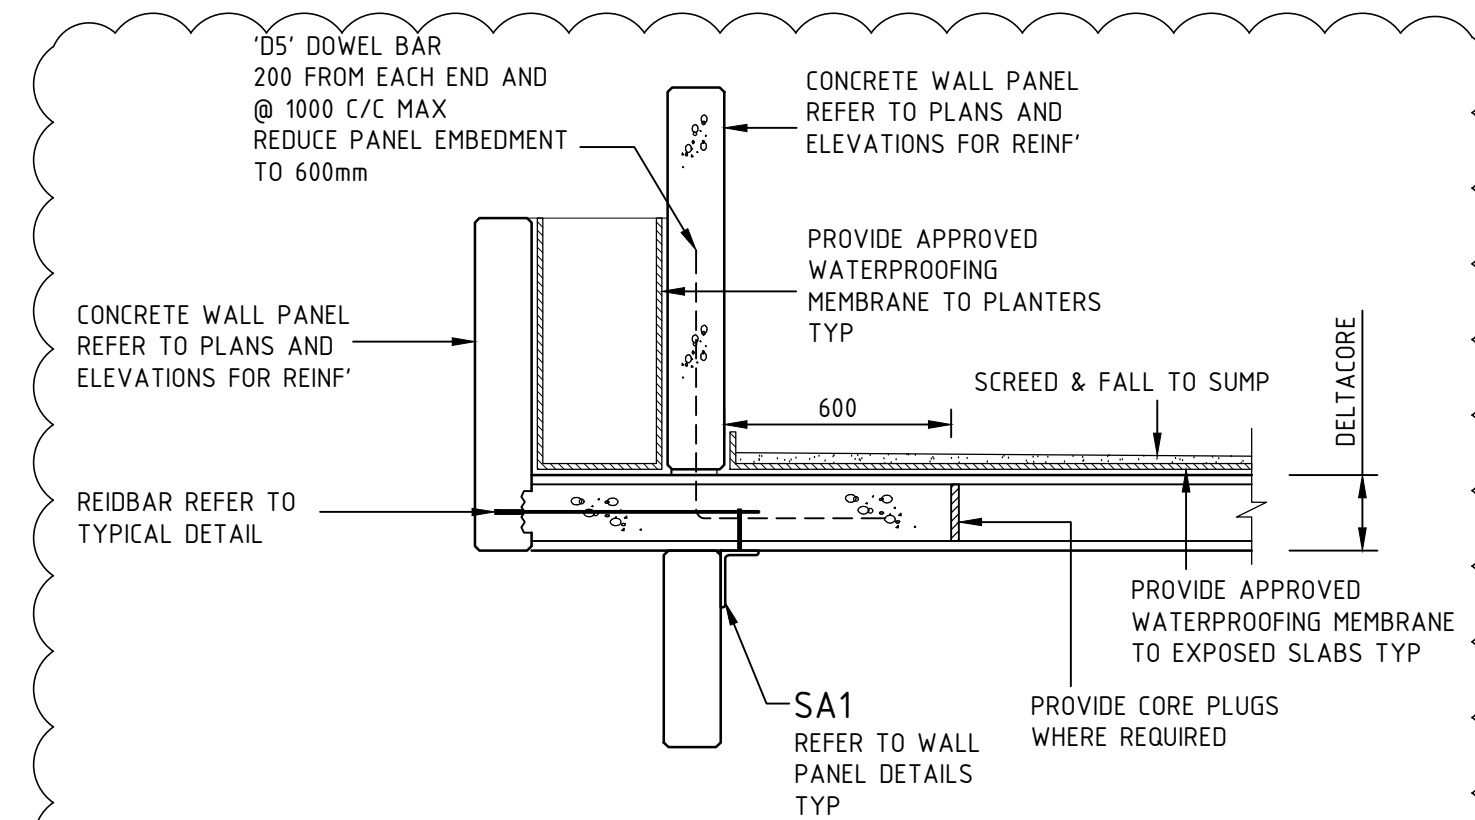


DETAIL I
1:20 S202

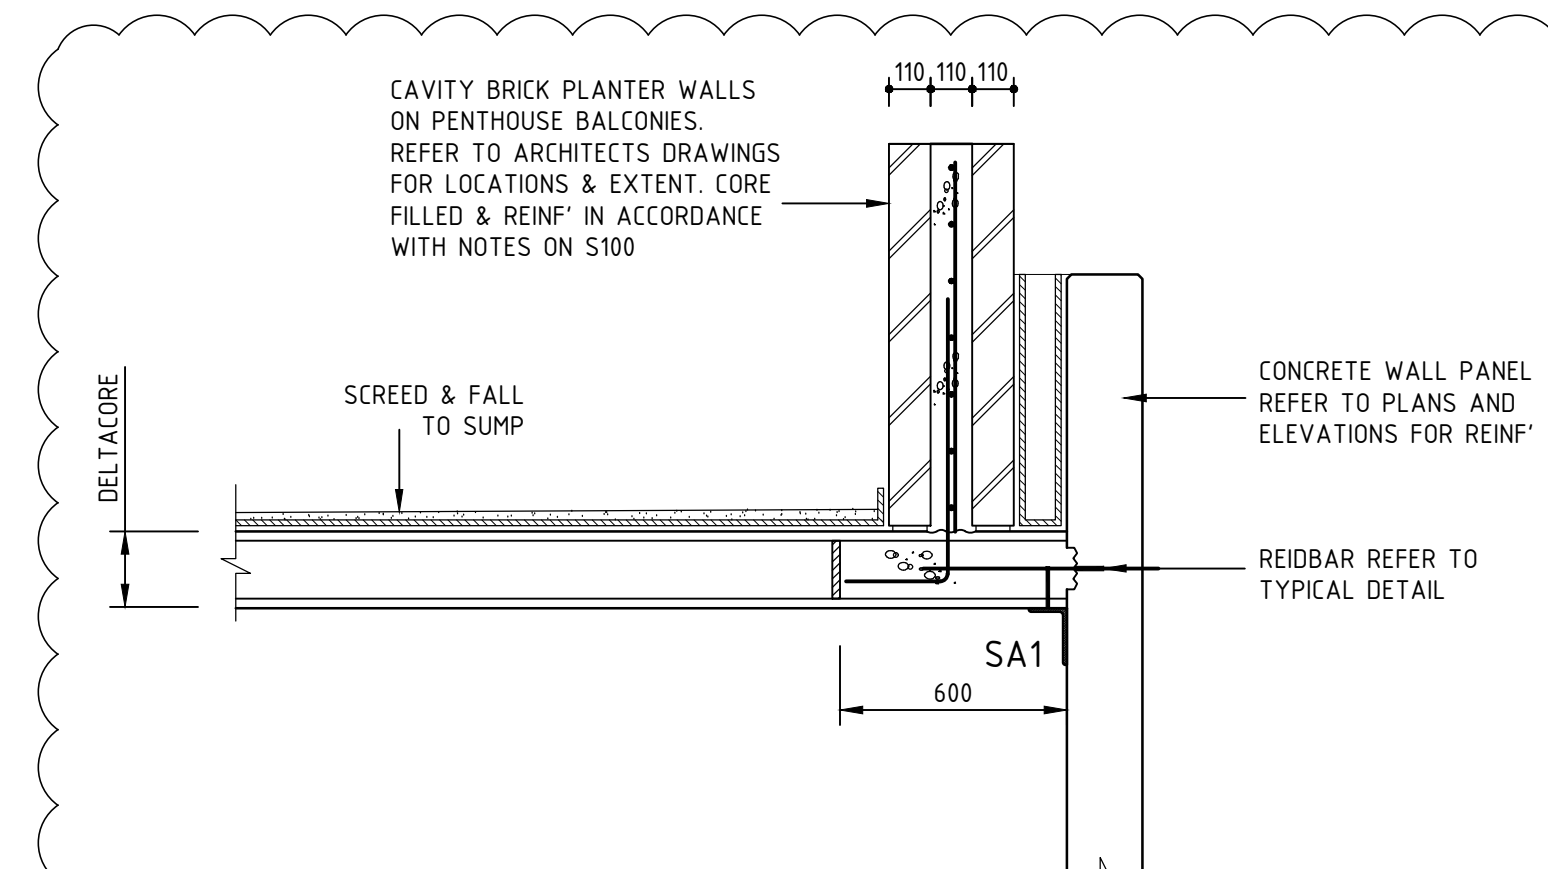


SECTION 15
1:20 S110

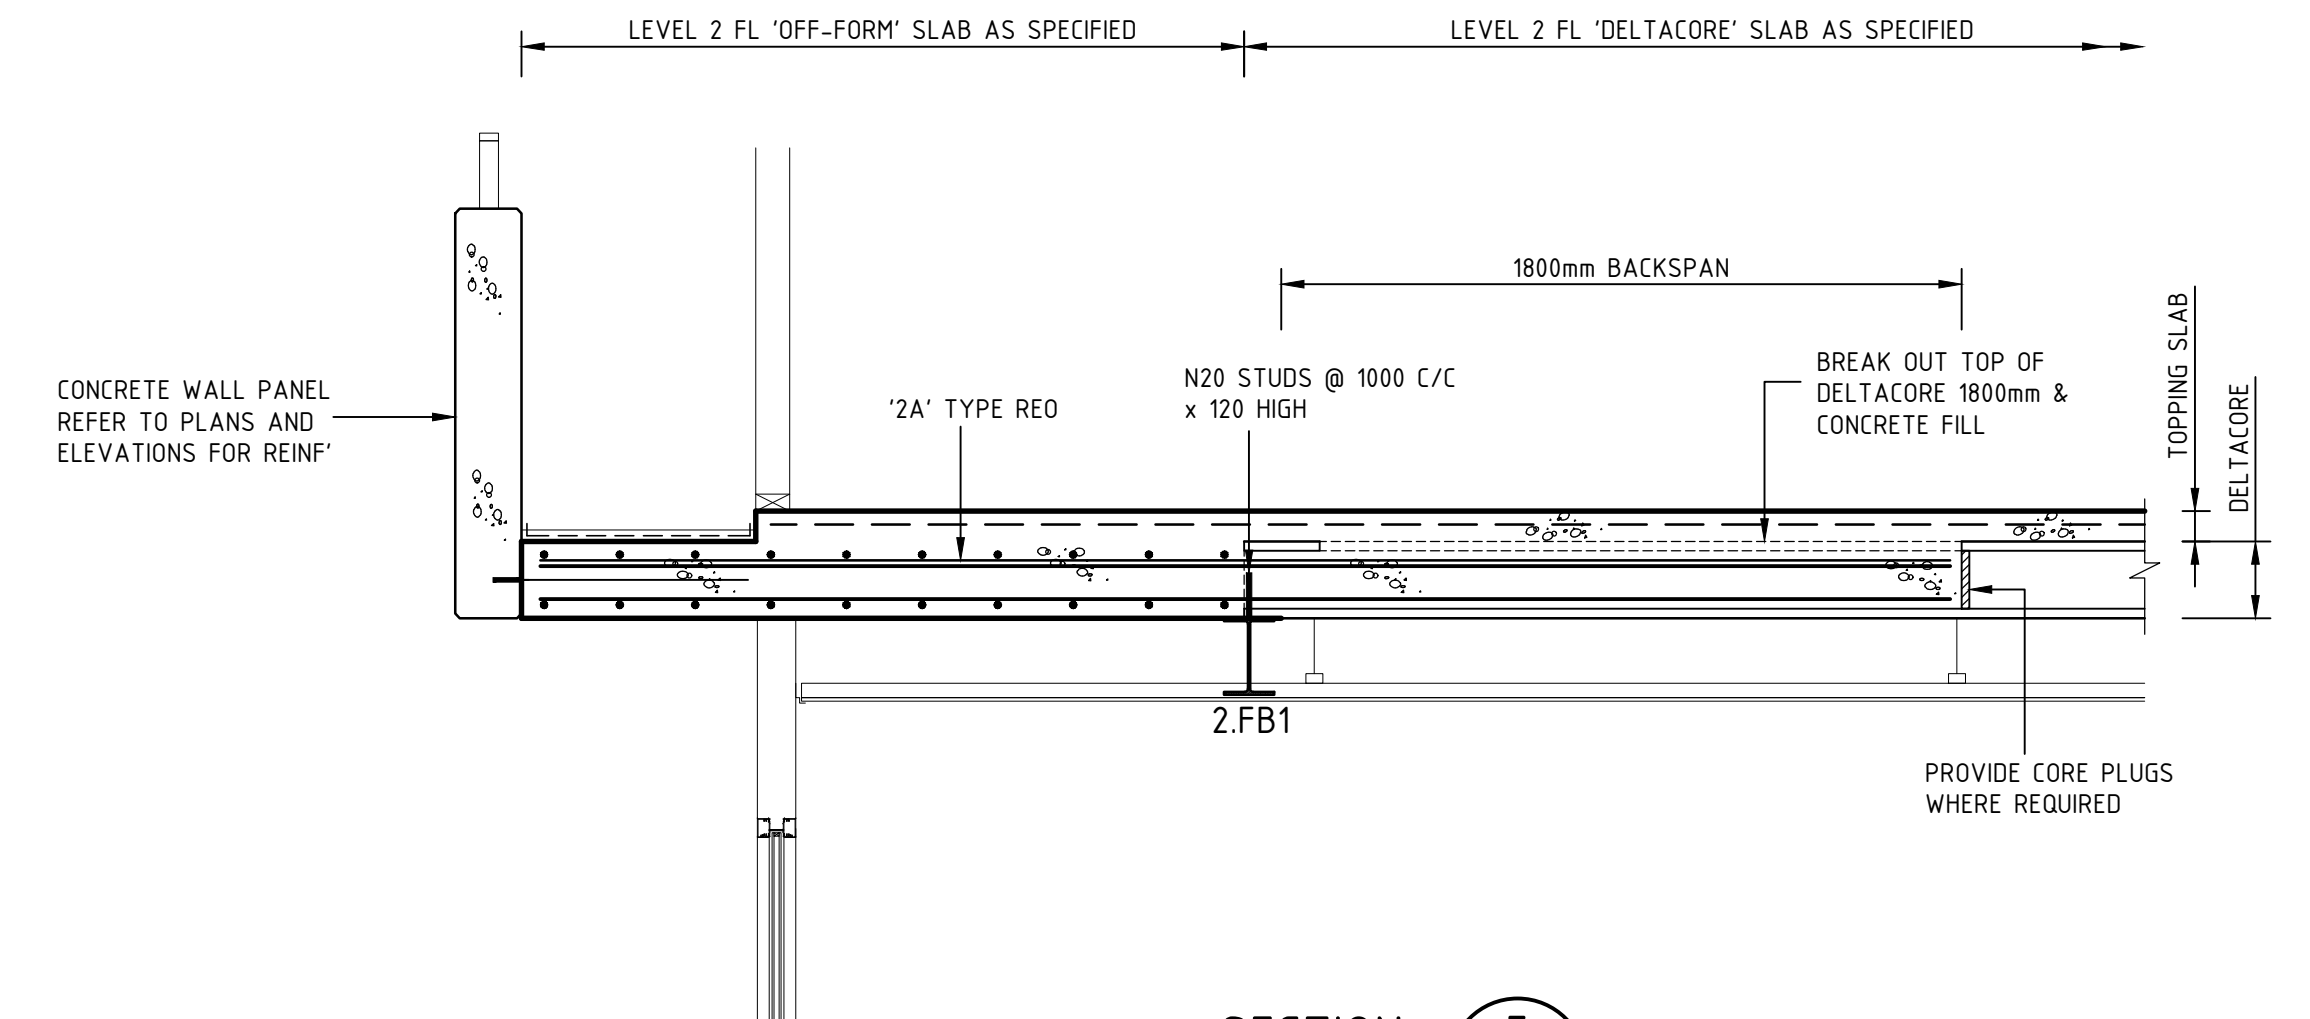

SECTION 5
1:20 S106

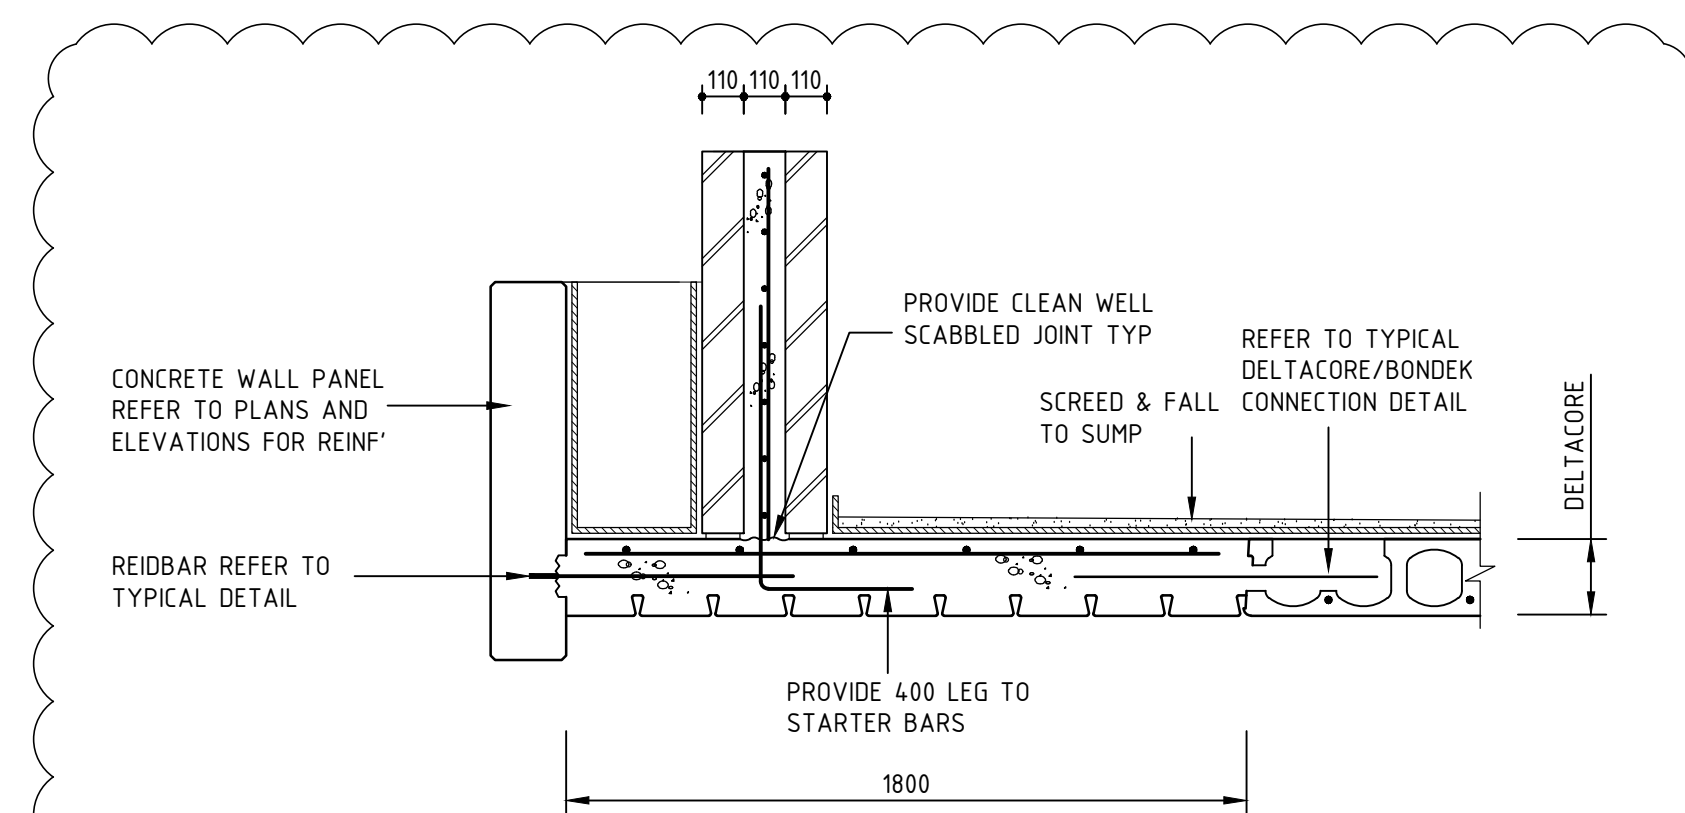

DETAIL L
1:20 S205

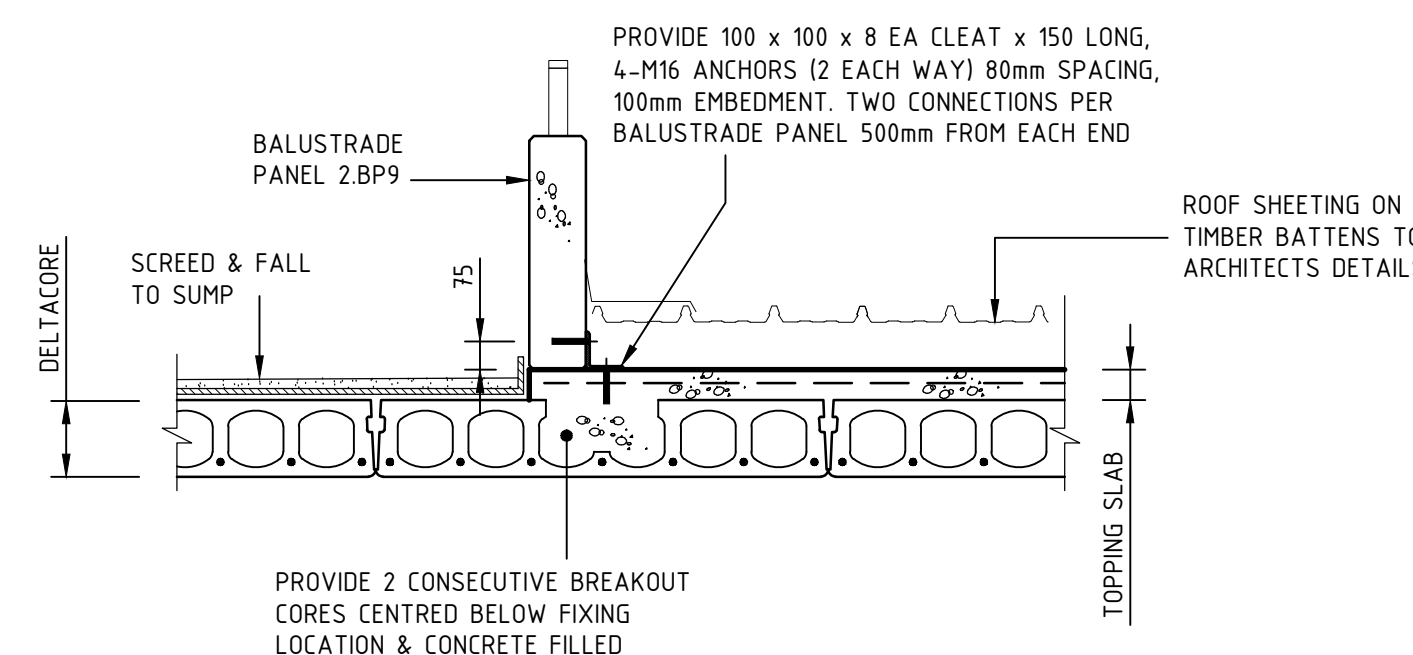


SECTION 20
1:20 S107

NOTE:
DETAIL TYPICAL TO ALL BALUSTRADE PANELS SITTING ON SUSPENDED SLAB

AC	AS NOTED	DG	FK	08.02.19
AB	AS NOTED	DG	FK	13.12.18
AA	FOR CONSTRUCTION	DG	FK	19.10.18
No	REVISION	DRAWN	CHE'KD	DATE

PROJECT
THE WILLCOX APARTMENTS
AT: 117 PROSPECT ROAD
PROSPECT, SA 5082
FOR: CITIFY & BFC PTY LTD

DRAWING TITLE
GROUND FL - LEVEL 4 FL DETAILS

Civil Environmental Mechanical Fire Lifts	Structural Geotechnical Electrical Hydraulics Green ESD	
Level 6, 100 Pirie Street, Adelaide SA 5000 Telephone 08 8238 4100 Facsimile 08 8410 1405		

SCALES AS SHOWN	© COPYRIGHT RESERVED
DRAWN DG	DRAWING No.
DATE APRIL 2018	1802052-S413/AC
ENGINEER FK	
CHECKED	

