




SECTION  
S3  
SCALE 1:20

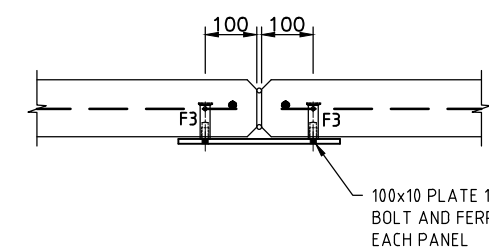


TYPICAL PANEL TO PANEL  
CONNECTION DETAIL  
SCALE 1:20

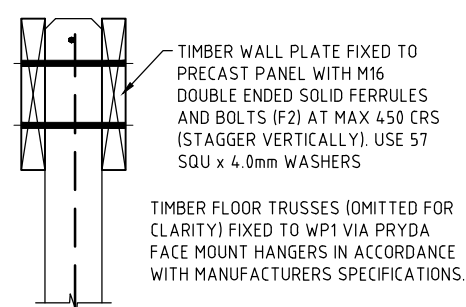


TYPICAL WALL PLATE WP1 (DOUBLE)  
TO PANEL CONNECTION DETAIL  
SCALE 1:20

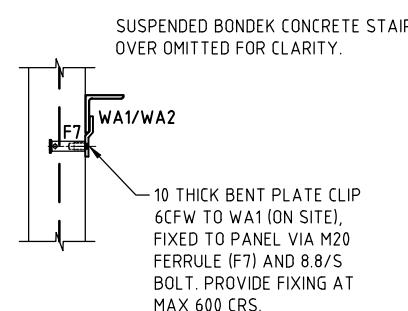


TYPICAL WALL ANGLE TO  
PANEL CONNECTION DETAIL  
SCALE 1:20

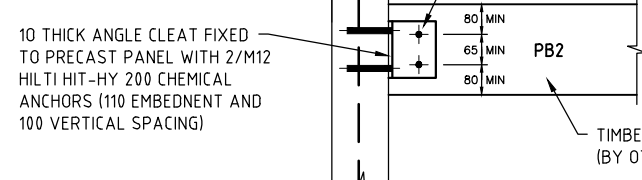


TYPICAL TIMBER PITCHING BEAM TO  
PANEL CONNECTION DETAIL  
SCALE 1:20

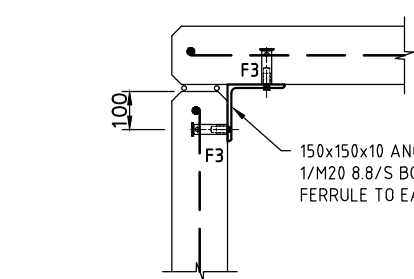

TYPICAL PANEL CORNER  
CONNECTION DETAIL  
SCALE 1:20

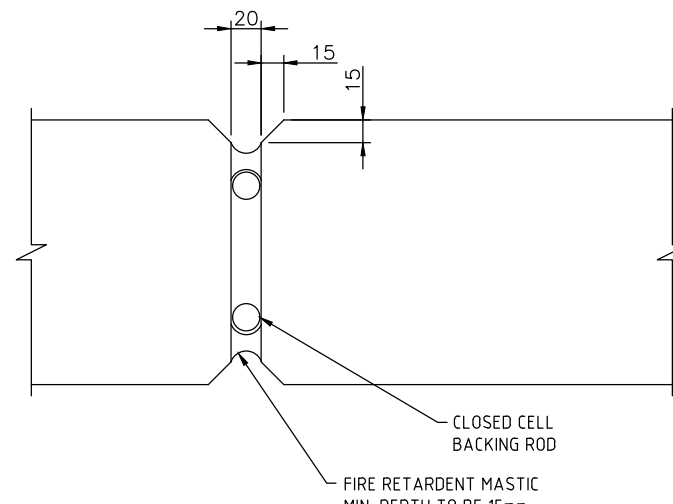


TYPICAL PANEL TO SEALANT  
CONNECTION DETAIL  
SCALE: NTS

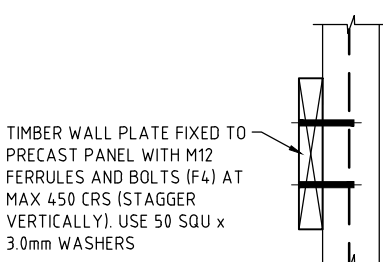


TYPICAL WALL PLATE WP1/WP2/WP4  
TO PANEL CONNECTION DETAIL  
SCALE 1:20


SECTION  
S3  
SCALE 1:20

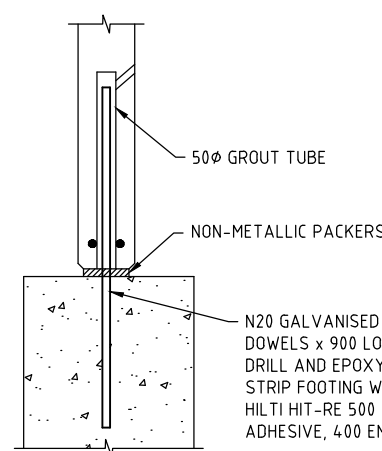


DOWEL D1 PANEL TO STRIP  
FOOTING CONNECTION DETAIL  
SCALE 1:20

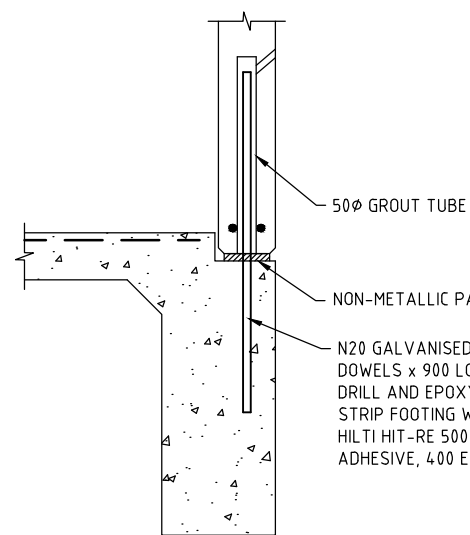


DOWEL D1 PANEL TO EXTERNAL RAFT  
FOOTING CONNECTION DETAIL  
SCALE 1:20

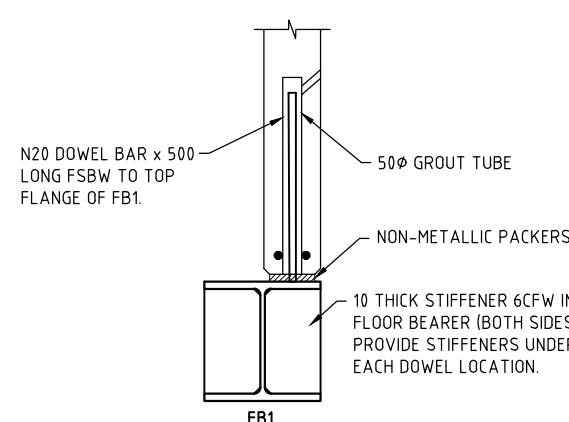


DOWEL D2 PANEL TO STEEL BEARER  
FB1 CONNECTION DETAIL  
SCALE 1:20

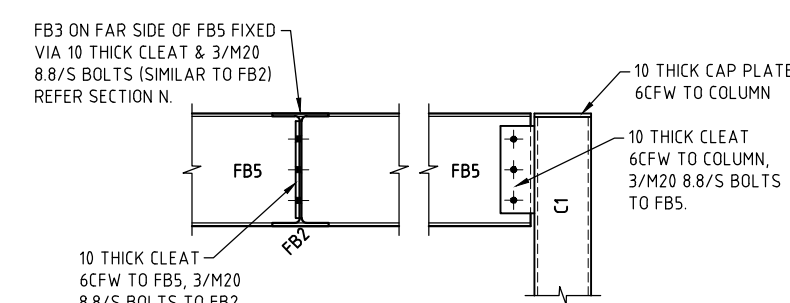


SECTION  
S3  
SCALE 1:20

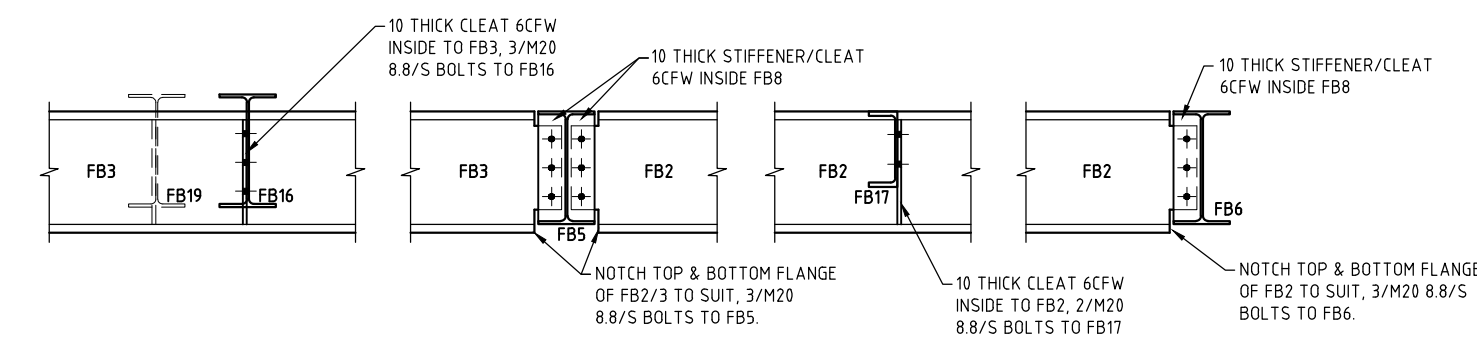


SECTION  
S3  
SCALE 1:20

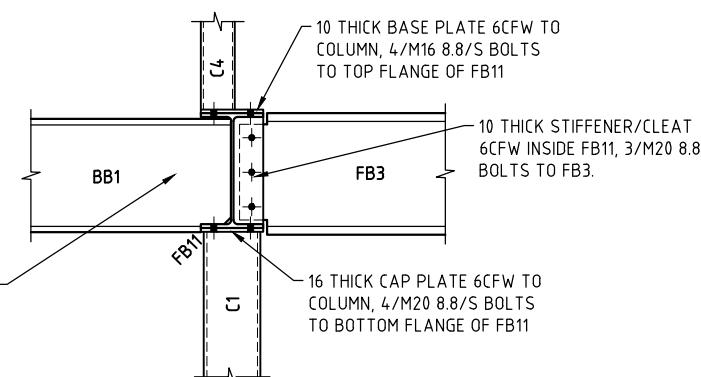

SECTION  
S3  
SCALE 1:20

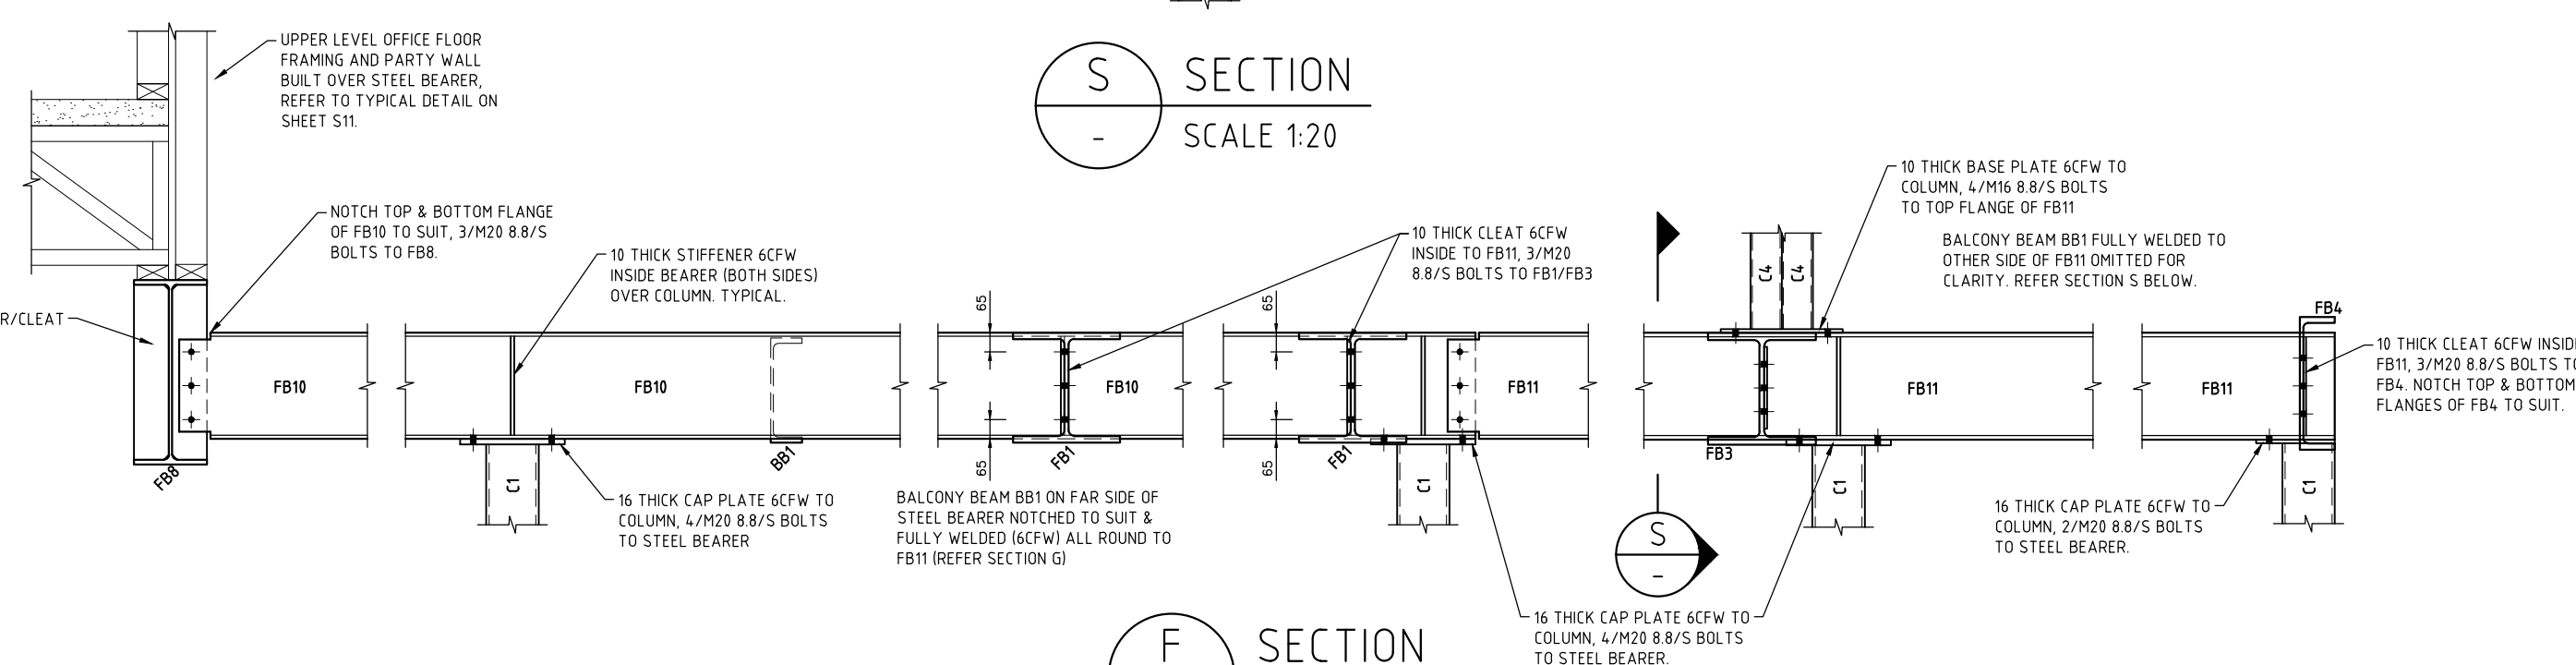




SECTION  
S3  
SCALE 1:20

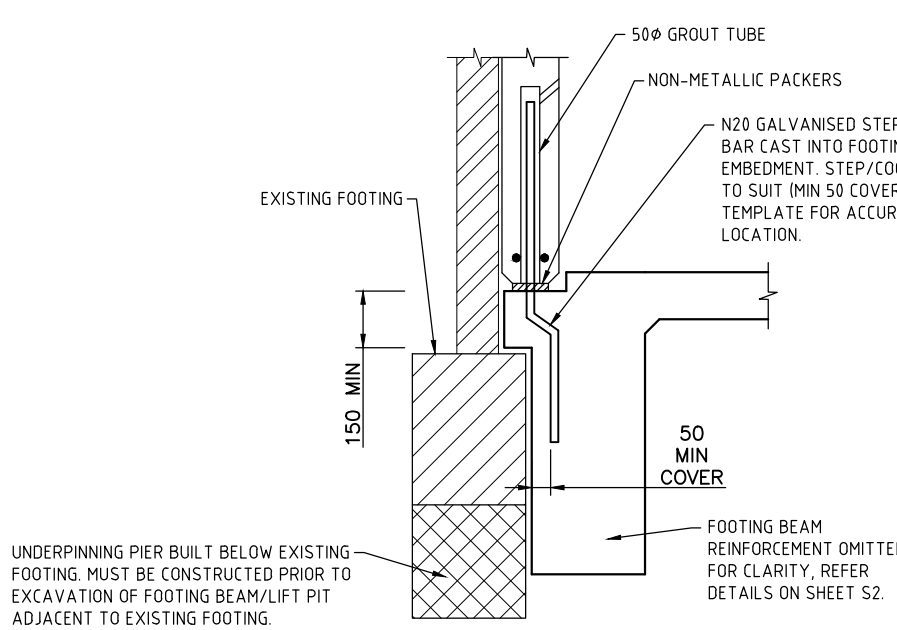


DOWEL D3 PANEL TO OFFSET  
FOOTING CONNECTION DETAIL  
SCALE 1:20

TYPICAL WALL/FLOOR FRAMING TO  
FLOOR BEARER FB24 DETAIL  
SCALE 1:20

DOWEL D4 PANEL TO PANEL  
CONNECTION DETAIL  
SCALE 1:20

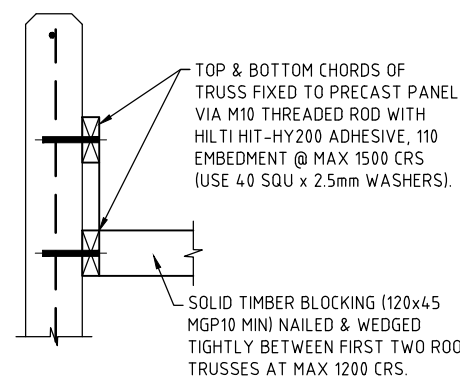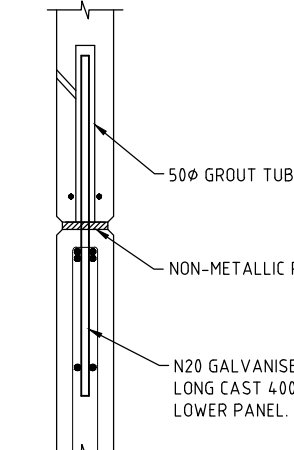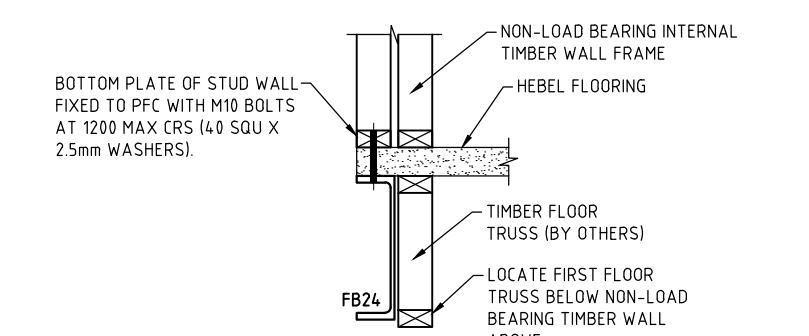

FIXING OF ROOF TRUSS TO NORTHERN  
PRECAST WALL CONNECTION DETAIL  
SCALE 1:20

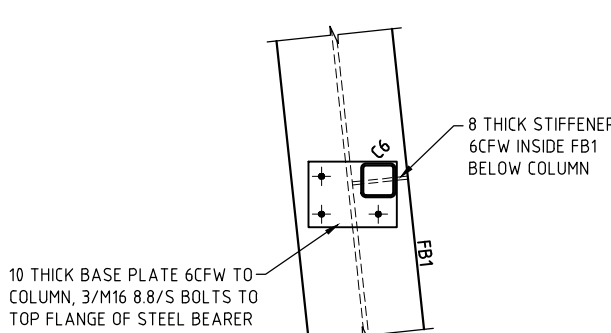

TYPICAL COLUMN C6 TO  
STEEL BEARER FB1 DETAIL  
SCALE 1:20

SECTION  
S3  
SCALE 1:20

E.	DETAILS UPDATED/ADDED TO SUIT CHANGES	07.04.17	B.B.				
D.	TYPICAL WALL ANGLE TO PANEL CONNECTION DETAIL ADDED	04.04.17	T.H.				
C.	REVISED ENGINEERING TO SUIT NEW ARCHITECTURAL DRAWINGS	31.03.17	B.B.				
B.	DETAILS UPDATED TO SUIT CHANGES	22.07.16	B.B.	G.	UPDATED TO SUIT REVISED ARCHITECTURAL PLANS	09.04.18	B.B.
A.	GENERAL REVISION	09.06.16	T.H.	F.	GENERAL REVISION / ISSUED FOR BRC	21.04.17	B.B.
NO	AMENDMENT	DATE	INITIAL	NO	AMENDMENT	DATE	INITIAL

**Residential Commercial Industrial**  
Consulting Engineers  
A.B.N. 17 131 375 356

1 Hawke Street  
ALBERT PARK, SA 5014  
P (08) 8241 2326  
F (08) 8241 2409  
admin@rciconsulting.com.au  
www.rciconsulting.com.au  
© This drawing is copyright to RC Consulting Engineers, no part of this drawing shall be used for any other purpose nor by any other third party without the prior written consent of RC Consulting Engineers.

PROJECT  
PROPOSED OFFICE & APARTMENT DEVELOPMENT  
BERT FARINA CONSTRUCTIONS  
ADDRESS  
NO. 147 MARION ROAD  
RICHMOND, S.A

SHEET TITLE

DETAIL SHEET 2

DESIGN	T.H.	DATE	12-May-16
DRAWN	B.B.	SCALE	1:20 UNO
REF. NO	S17799	SHEET NO	S10 REV. G