



C SECTION
S3 SCALE 1:50

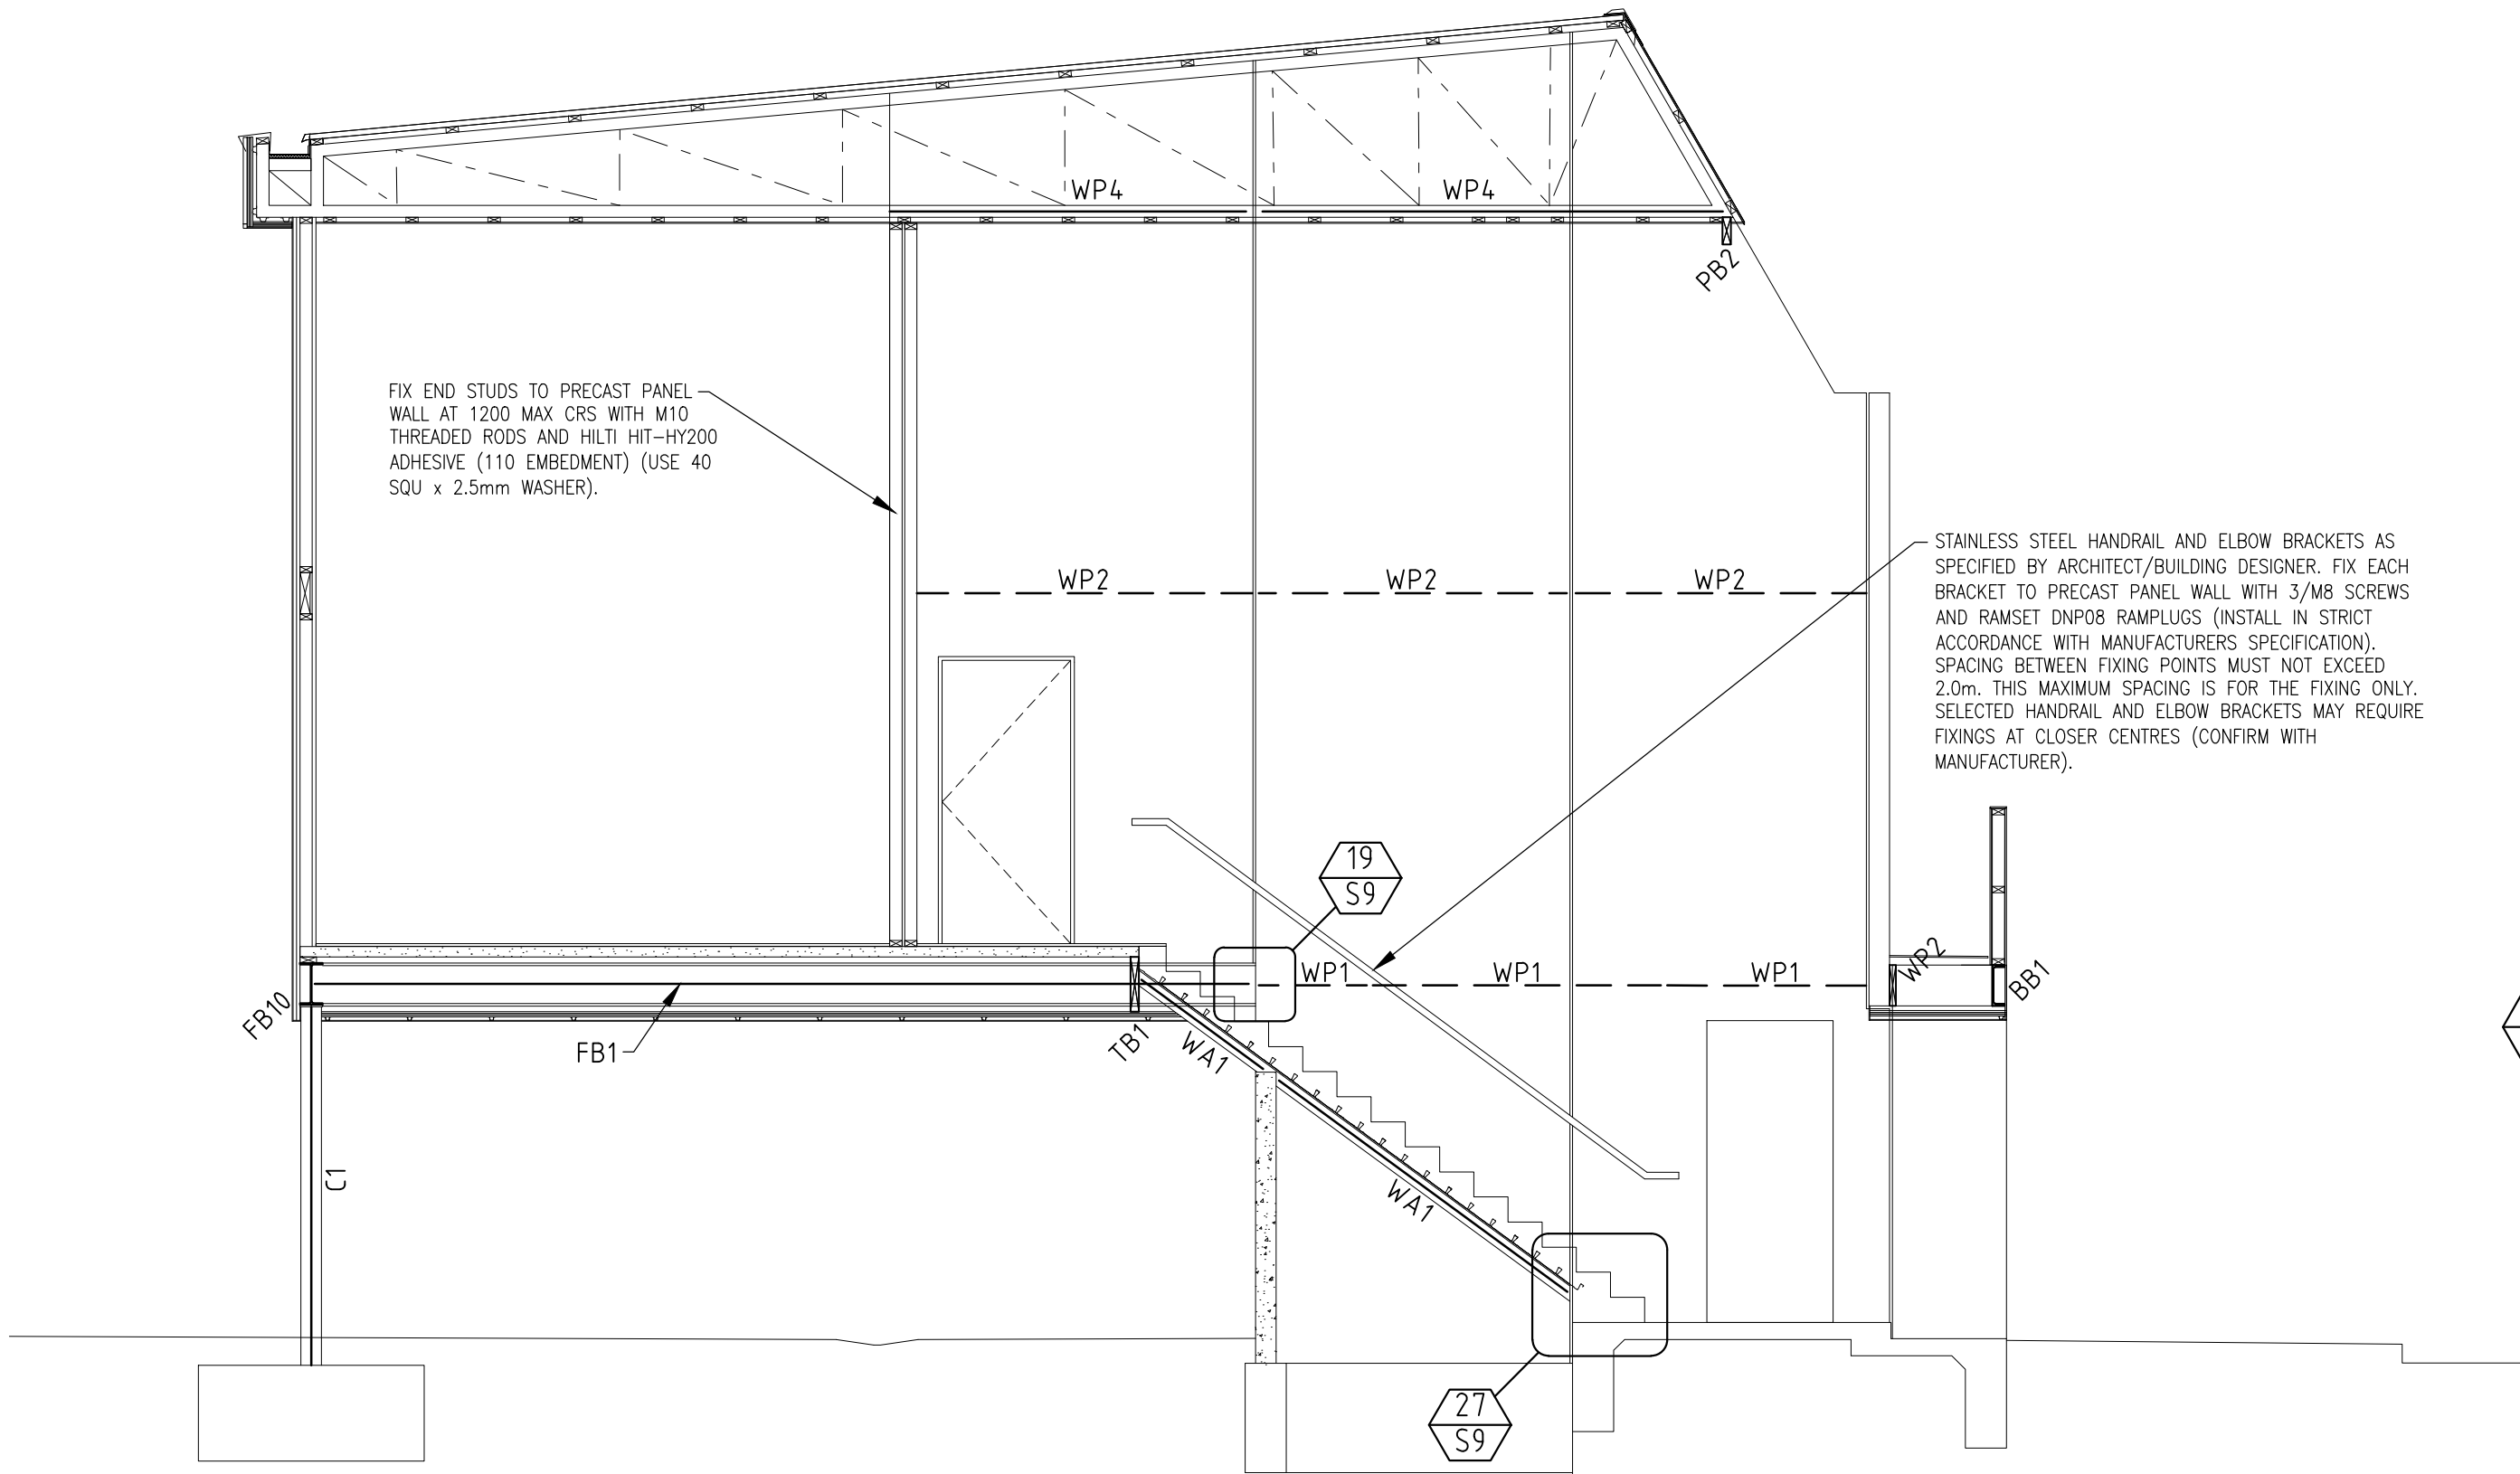

D SECTION
S3 SCALE 1:50

CONCRETE STAIR:
SUSPENDED BONDEK SLAB TO SPAN BETWEEN PRECAST
PANEL WALLS VIA WA1. MINIMUM THROAT THICKNESS OF
SLAB 110mm, 0.75 BMT PAN, N25 CONCRETE,
REINFORCED WITH 1 LAYER OF RL818 MESH TOP, BARS
AT 100 CRS TO RUN NORTH SOUTH, BARS AT 200 CRS
TO RUN EAST WEST (ACROSS STAIRS).

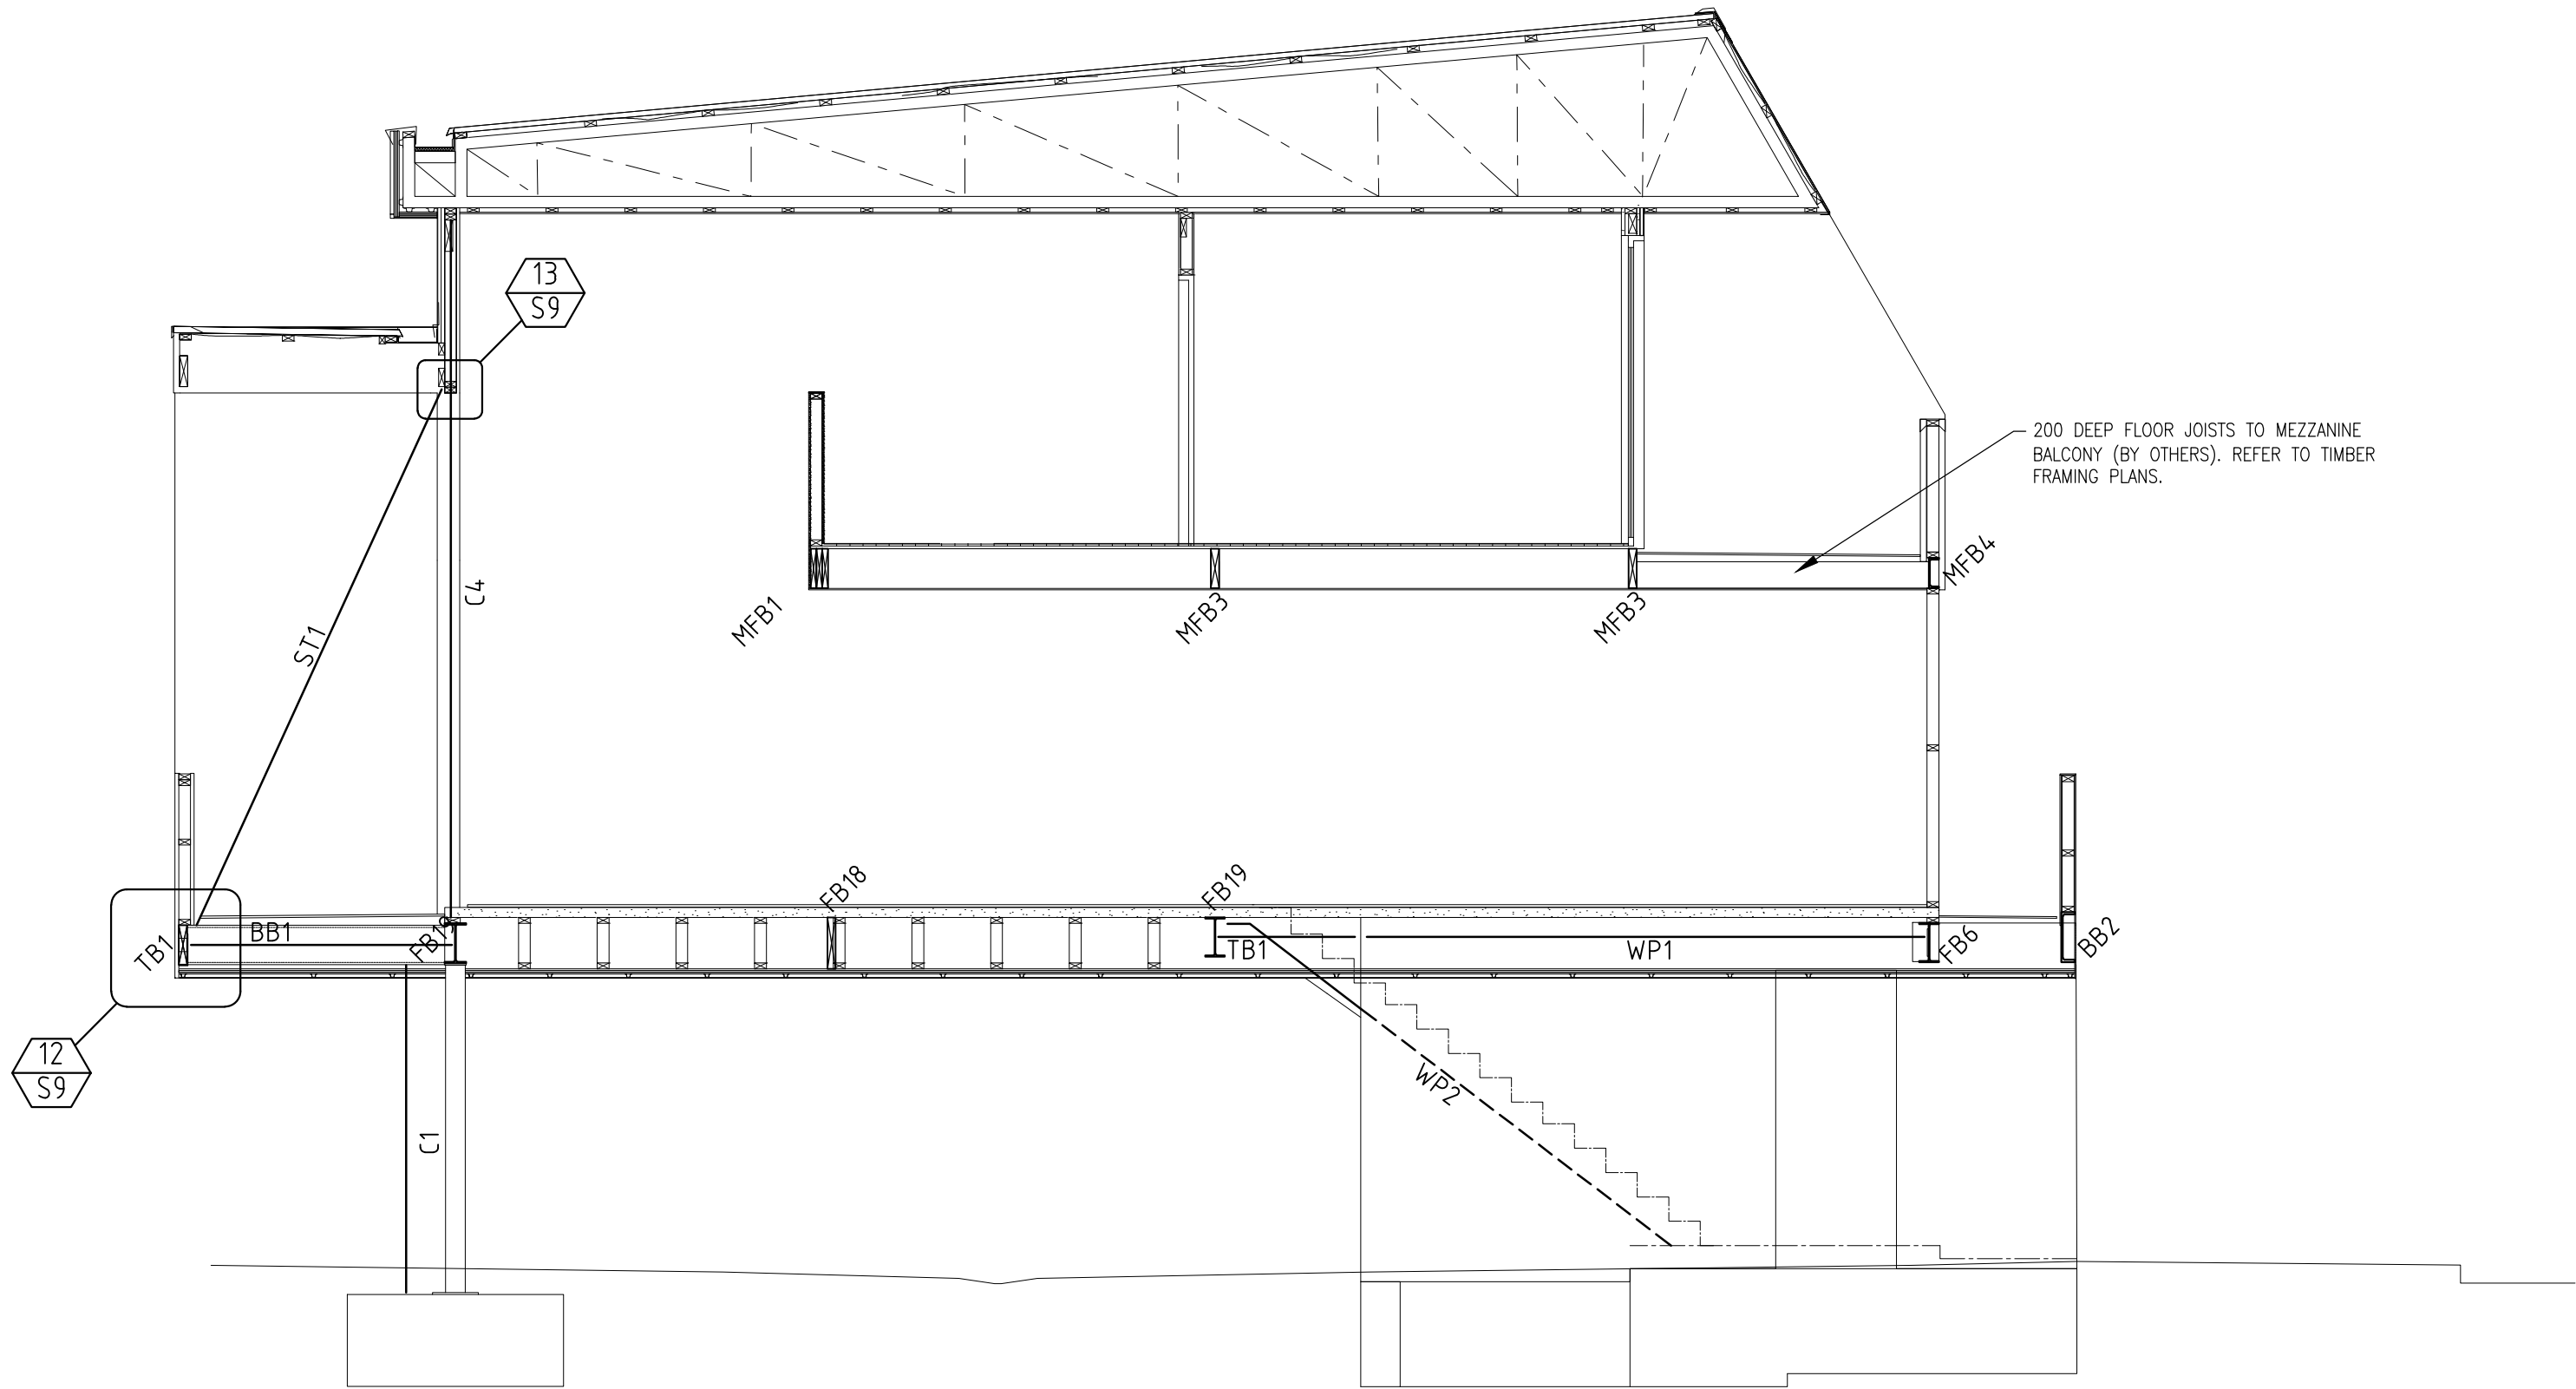

G SECTION
S3 SCALE 1:50

E.	GENERAL REVISION / ISSUED FOR BRC	21.04.17	B.B.				
D.	SECTION G UPDATED TO SUIT NEW MEZ FLOOR SHAPE/SIZE	12.04.17	B.B.				
C.	REVISED ENGINEERING TO SUIT NEW ARCHITECTURAL DRAWINGS	31.03.17	B.B.				
B.	SECTION D UPDATED TO INCLUDE CONCRETE STAIR	22.07.16	T.H.	G.	UPDATED TO SUIT REVISED ARCHITECTURAL PLANS	09.04.18	B.B.
A.	GENERAL REVISION	09.06.16	T.H.	F.	SOUTHERN BALCONY AMENDED	18.12.17	B.B.
NO	AMENDMENT	DATE	INITIAL	NO	AMENDMENT	DATE	INITIAL

**Residential
Commercial
Industrial
Consulting Engineers**
A.B.N. 17 131 375 356

1 Hawke Street
ALBERT PARK, SA 5014
P (08) 8241 2326
F (08) 8241 2409
admin@rciconsulting.com.au
www.rciconsulting.com.au
© This drawing is copyright to RC Consulting
Engineers, no part of this drawing shall be
used for any other purpose not by any other
third party without the prior written consent
of RC Consulting Engineers.

PROJECT	PROPOSED OFFICE & APARTMENT DEVELOPMENT BERT FARINA CONSTRUCTIONS
ADDRESS	NO. 147 MARION ROAD RICHMOND, S.A

SHEET TITLE	SECTIONS 2
DESIGN T.H.	DATE 12-May-16
DRAWN B.B.	SCALE 1:100 UNO
REF. NO S17799	SHEET NO S6 REV. G