



DOWEL & FERRULE MEMBER SCHEDULE	
MARK	MEMBER
D1	PANEL BASE CONNECTION TO STRIP FOOTING N20 DOWEL REFER TO TYPICAL DETAIL ON SHEET S10
D2	PANEL BASE CONNECTION TO STEEL FLOOR BEARER FB1. REFER TO TYPICAL DETAIL ON SHEET S10
D3	PANEL BASE CONNECTION TO FOOTING, N20 DOWEL (STEPPED TO SUIT). REFER TYPICAL DETAIL ON SHEET S10.
F1	M12 CAST IN ELEPHANT FOOT FERRULES AT MAX 1200 CRS FOR END ROOF TRUSS TO PANEL CONNECTION
F2	M16 DOUBLE ENDED SOLID FERRULES AT MAX 450 CRS, STAGGERED VERTICALLY FOR WALL PLATE WP1 FIXING TO BOTH SIDES OF PANEL
F3	M20 FERRULE FOR PANEL TO PANEL CONNECTION, REFER TYPICAL DETAILS ON SHEET S10
F4	M12 CAST IN ELEPHANT FOOT FERRULES AT MAX 450 CRS STAGGERED VERTICALLY FOR WALL PLATE WP1/WP2/WP3 FIXING TO PRECAST PANEL.
F5	2/M20 CAST IN ELEPHANT FOOT FERRULES POSITIONED WITH 150 VERTICAL SPACING, FOR FIXING OF STEEL BEAM OR1 TO PRECAST PANEL. REFER SECTION K ON SHEET S10.
F6	M12 CAST IN ELEPHANT FOOT FERRULE AT MAX 600 CRS FOR WALL PLATE WP4 FIXING TO PANEL.
F7	M20 CAST IN ELEPHANT FOOT FERRULES AT MAX 600 CRS FOR FIXING OF WALL ANGLE WA1 TO PRECAST PANEL. REFER TYPICAL DETAIL ON SHEET S10.
F8	2/M16 CAST IN ELEPHANT FOOT FERRULES POSITIONED WITH 100mm VERTICAL SPACING FOR FIXING EASTERN END OF TIMBER FLOOR BEARER FB25 TO PANEL.

PRECAST PANELS DETAILS (U.N.O)
150 THICK
N32 CONCRETE
SL82 FABRIC CENTRAL
1/N16 PERIMETER BAR (50 COVER)


- × DENOTES FERRULE ON NEAR FACE
- ⊗ DENOTES FERRULE ON OPPOSITE FACE
- DENOTES CAST IN PLATE ON NEAR FACE
- ◻ DENOTES CAST IN PLATE ON OPPOSITE FACE

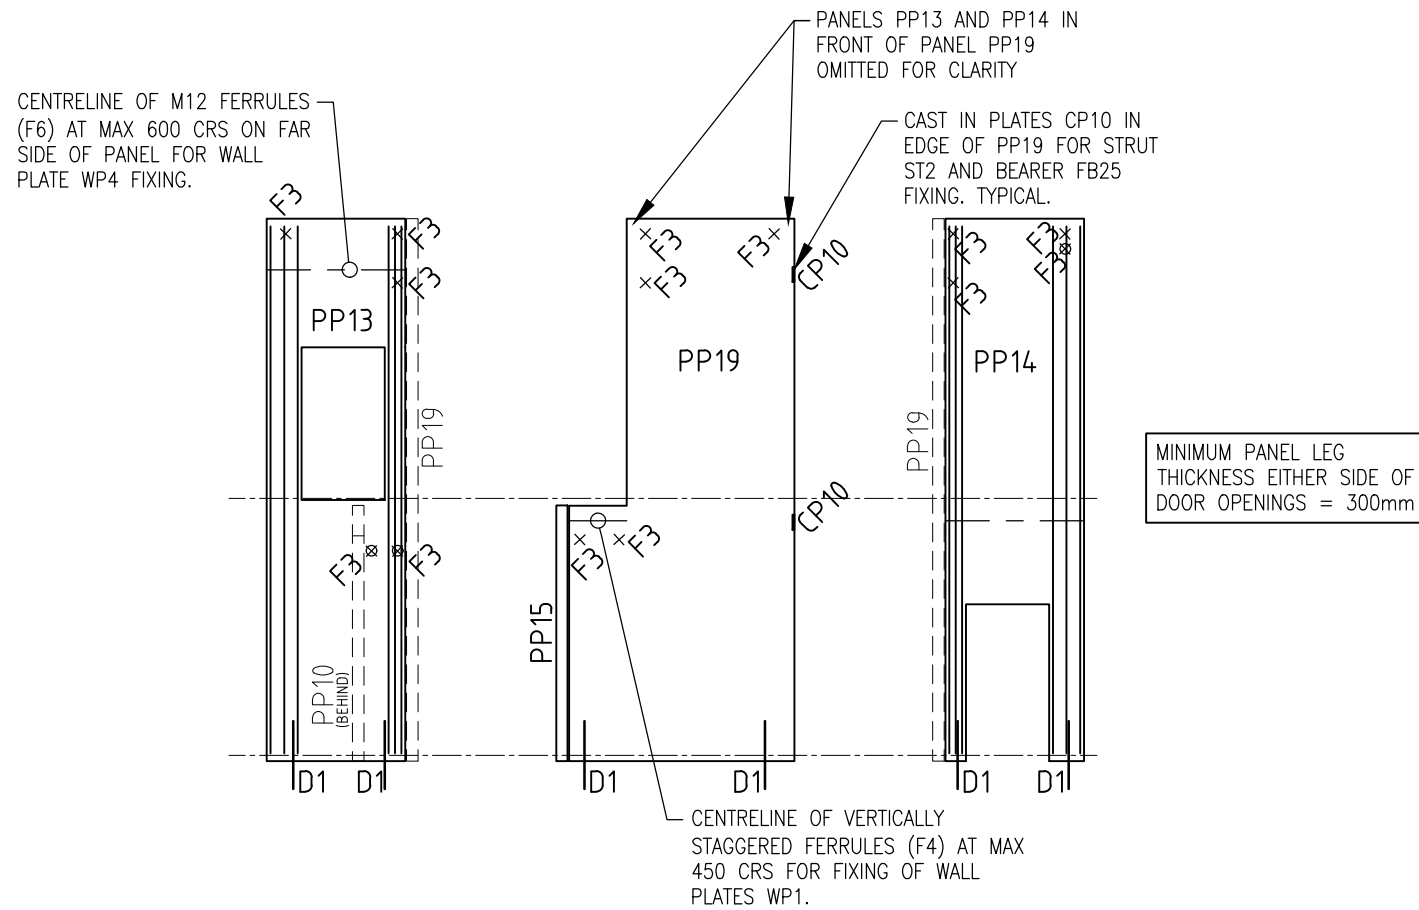


LIFT SHAFT PANEL ELEVATIONS
(INSIDE LIFT SHAFT FACE)

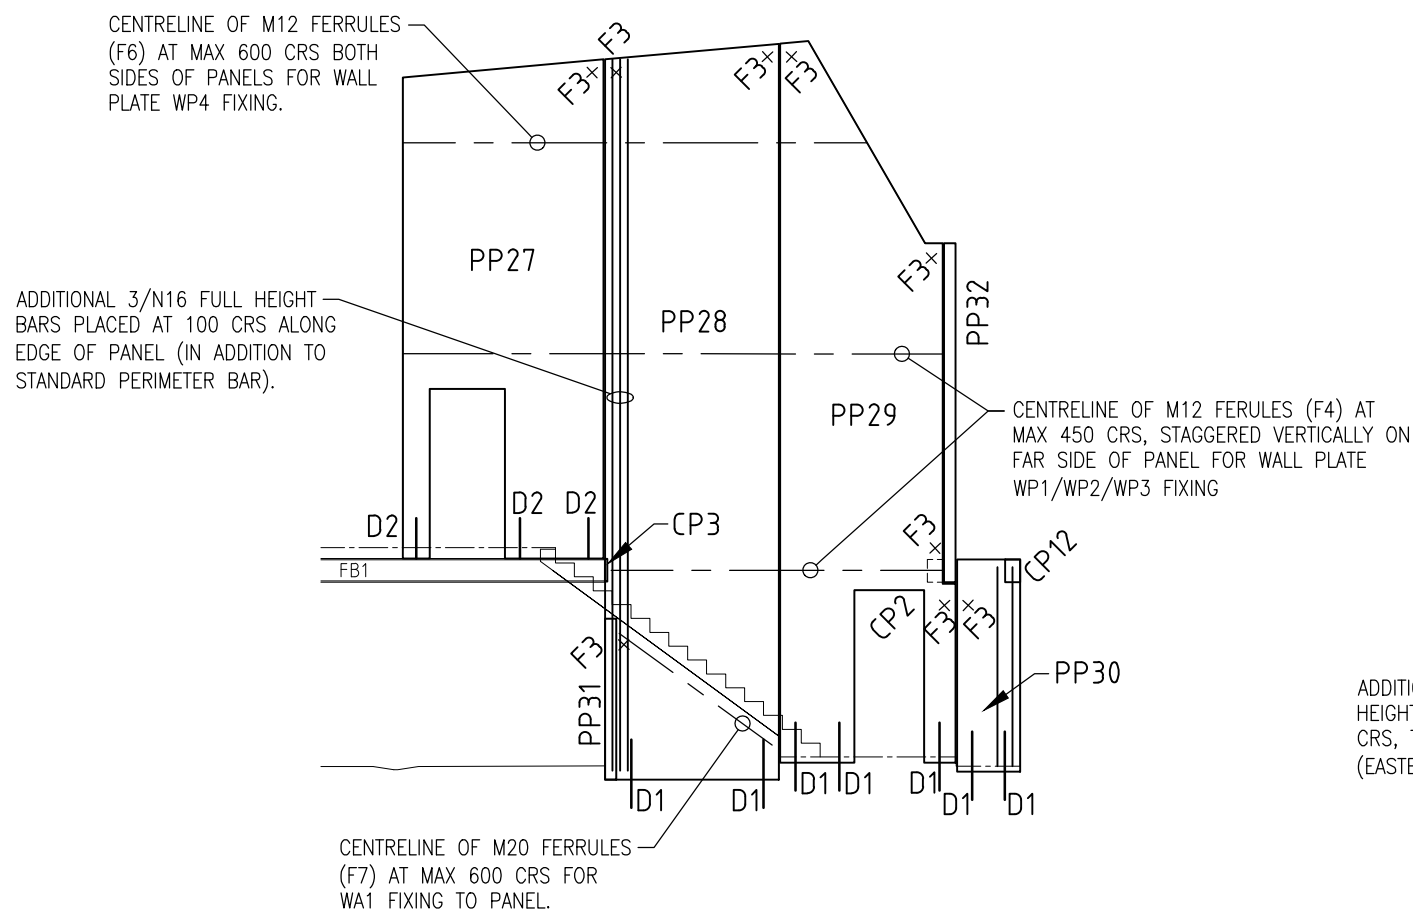


A1 SECTION
SCALE 1:100

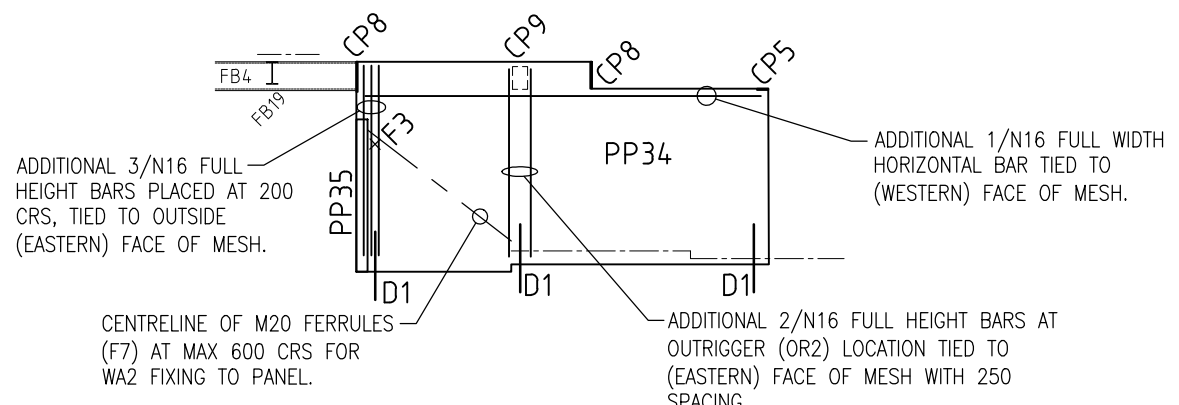


B1 SECTION
SCALE 1:100

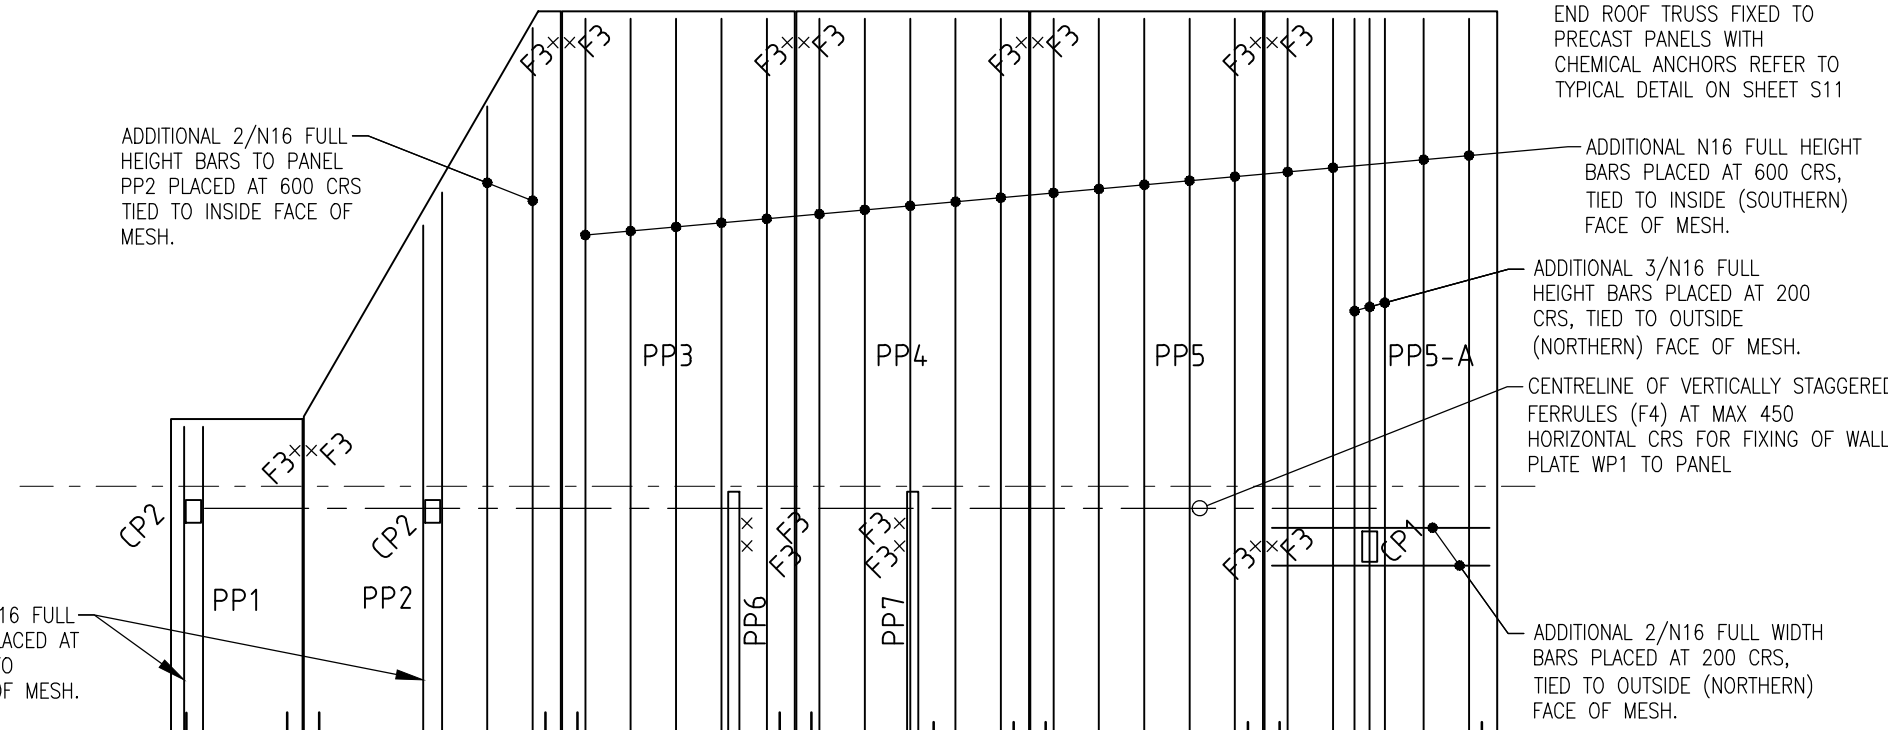


1 ELEVATION
SCALE 1:100

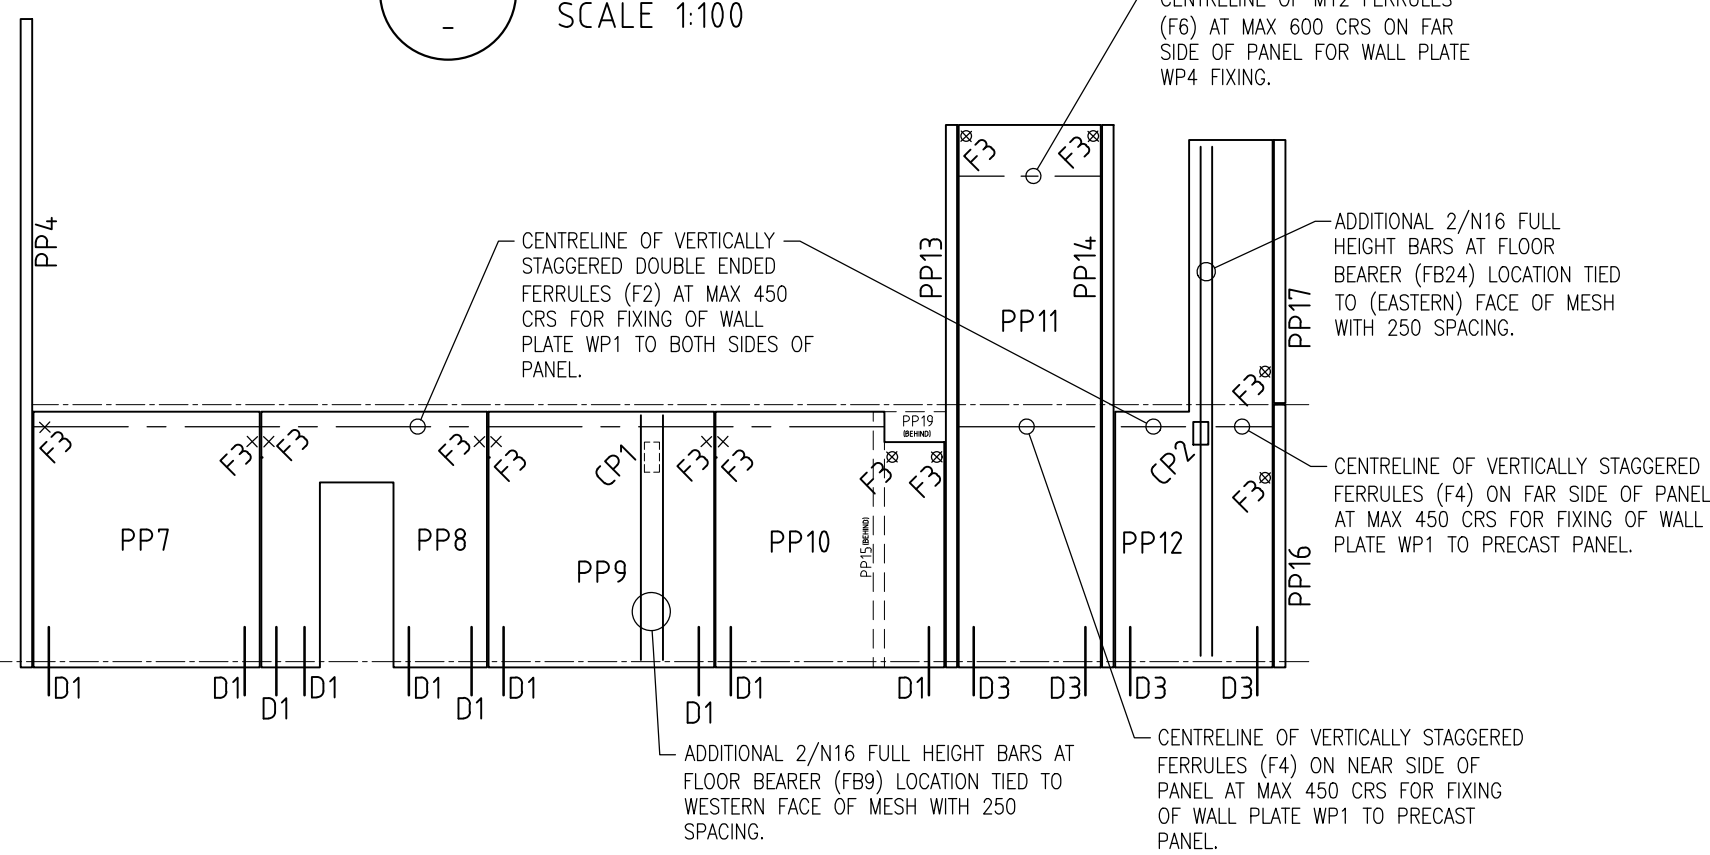


2 ELEVATION
SCALE 1:100

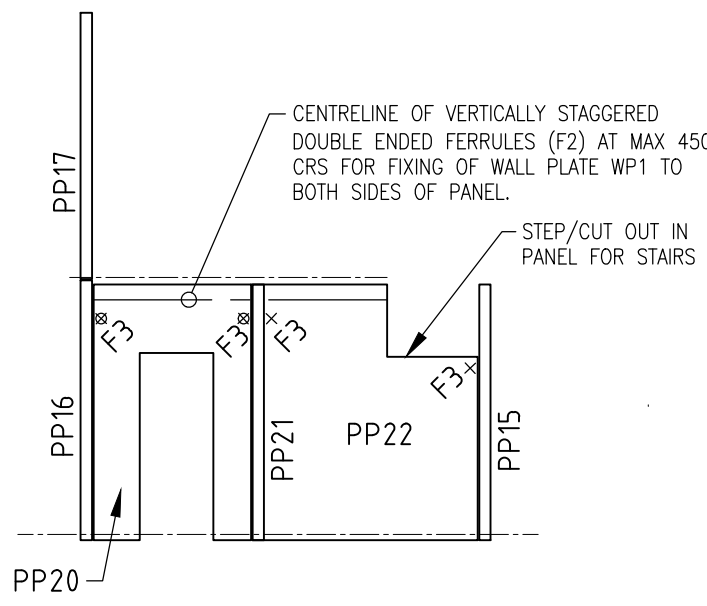


3 ELEVATION
SCALE 1:100

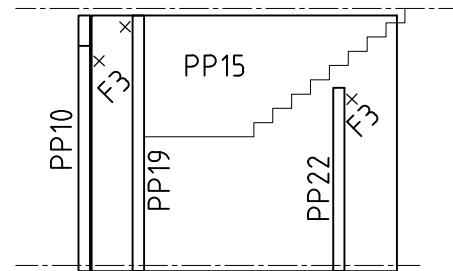

4 ELEVATION
SCALE 1:100

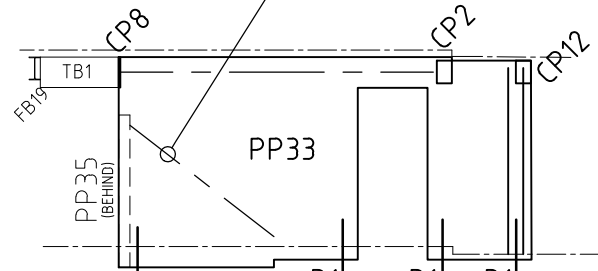

5 ELEVATION
SCALE 1:100

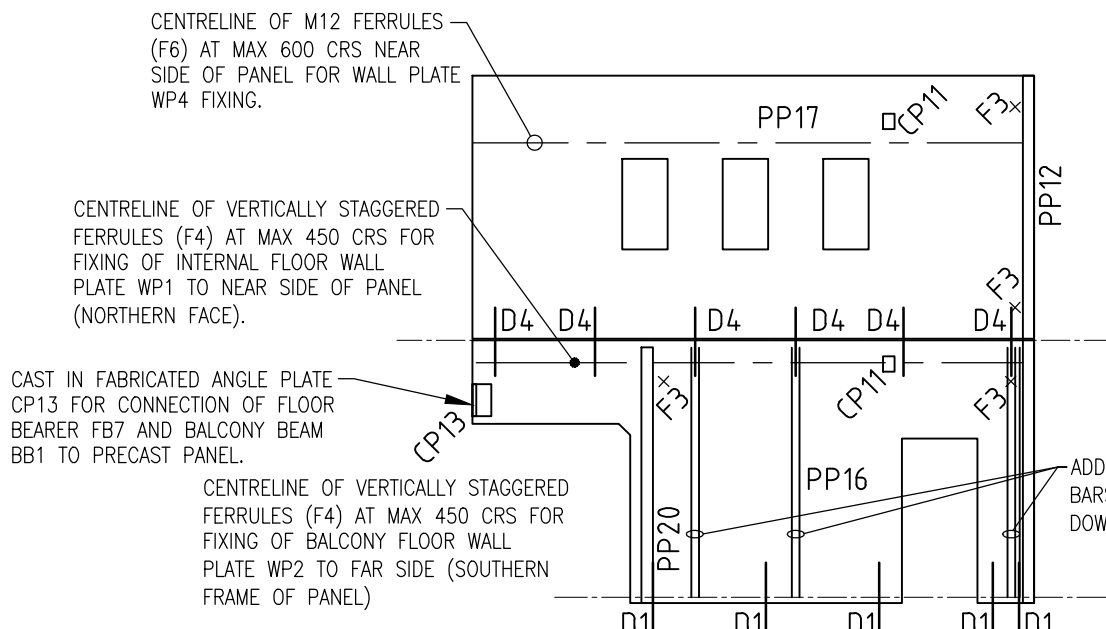

C1 SECTION
SCALE 1:100

E.	GENERAL REVISION / CP2 ADDED TO PP24 & PP29	07.04.17	B.B.					
D.	GENERAL REVISION - DOWEL AND FERRULE SCHEDULE UPDATED	03.04.17	T.H.					
C.	REVISED ENGINEERING TO SUIT NEW ARCHITECTURAL DRAWINGS	31.03.17	B.B.	H.	UPDATED TO SUIT REVISED ARCHITECTURAL PLANS	09.04.18	B.B.	
B.	F7 FERRULES ADDED TO PP24 & PP28/GENERAL REVISION	22.07.16	B.B.	G.	PANEL ELEVATIONS UPDATED TO SUIT (16, 17, 23, 30 & 33 AMENDED)	18.05.17	T.H.	
A.	CP8 ADDED TO TOP OF PP8 / GENERAL REVISION	09.06.16	T.H.	F.	GENERAL REVISION / ISSUED FOR BRC	21.04.17	B.B.	
NO	AMENDMENT	DATE	INITIAL	NO	AMENDMENT	DATE	INITIAL	

Residential Commercial Industrial Consulting Engineers
A.B.N. 17 131 375 356

1 Hawke Street
ALBERT PARK, SA 5014
P (08) 8241 2326
F (08) 8241 2409
admin@rciconsulting.com.au
www.rciconsulting.com.au



PROJECT
PROPOSED OFFICE & APARTMENT DEVELOPMENT
BERT FARINA CONSTRUCTIONS
ADDRESS
NO. 147 MARION ROAD
RICHMOND, S.A

SHEET TITLE PRECAST PANEL LAYOUT PLAN & ELEVATIONS		DESIGN T.H.	DATE 12-May-16
		DRAWN B.B.	SCALE 1:100 UNO
		REF. NO S17799	SHEET NO S7 REV. H