




APARTMENT ROOF/UPPER WALL FRAMING LAYOUT  
SCALE 1:100

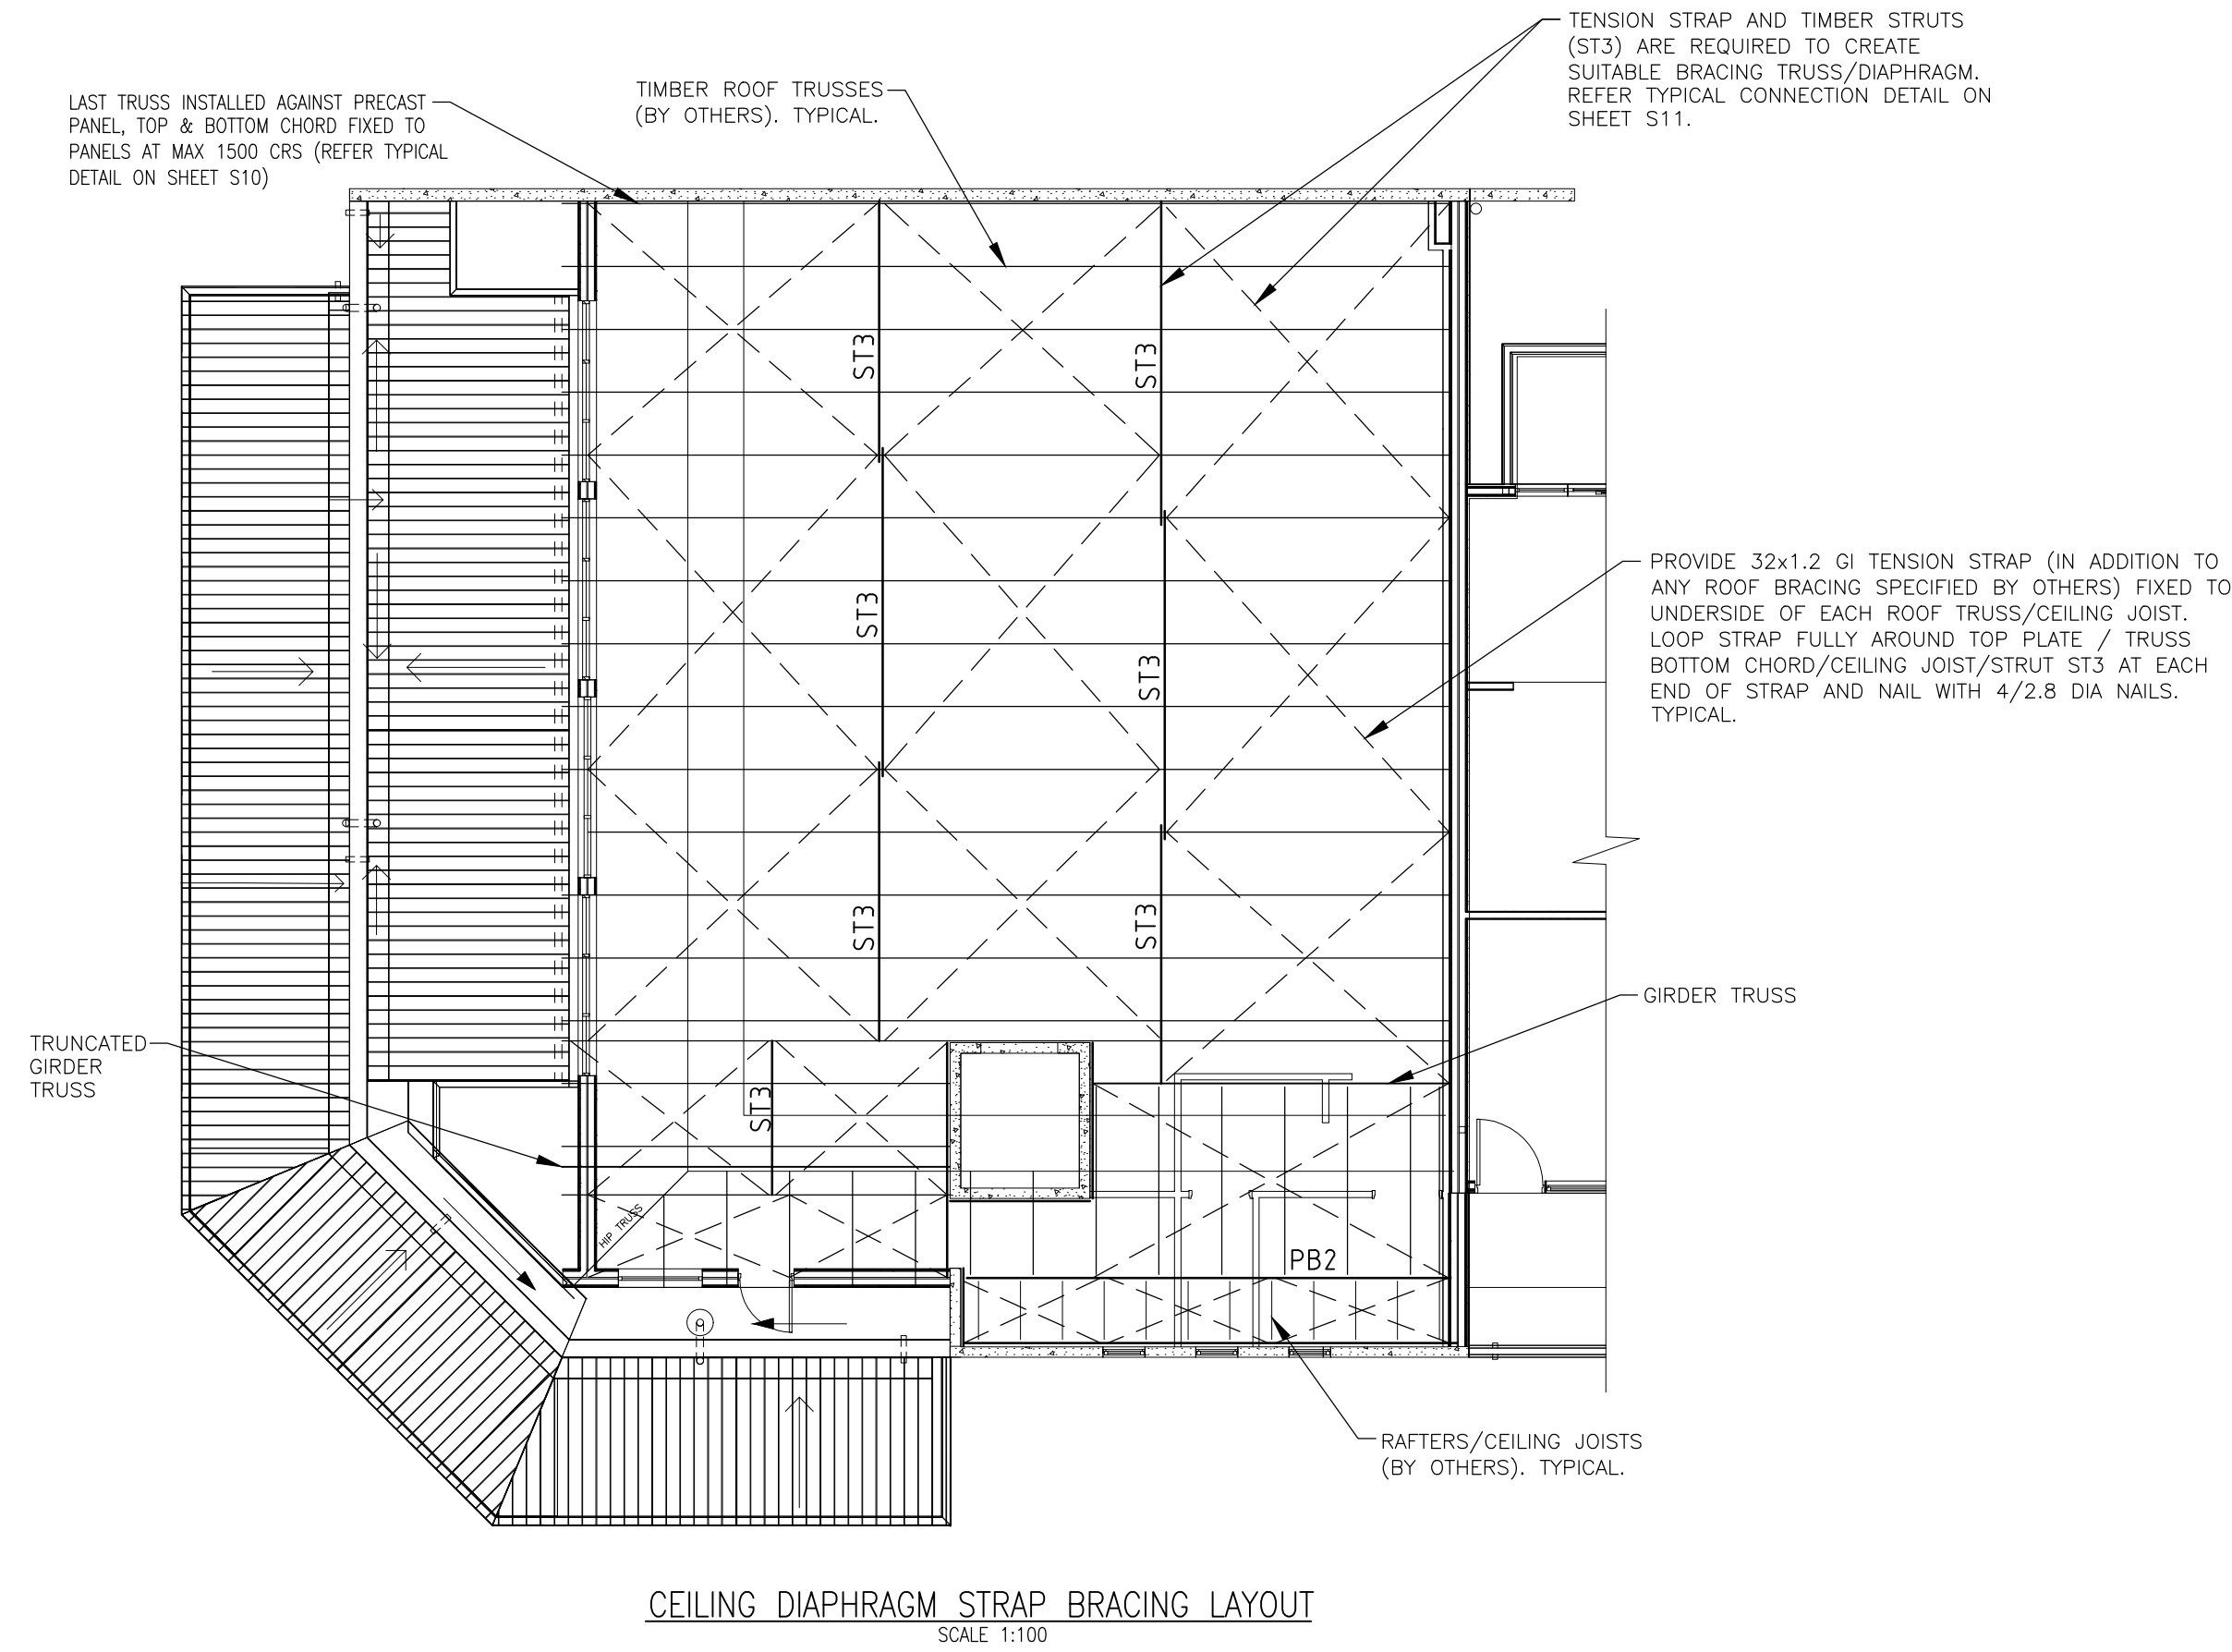


CEILING DIAPHRAGM STRAP BRACING LAYOUT  
SCALE 1:100

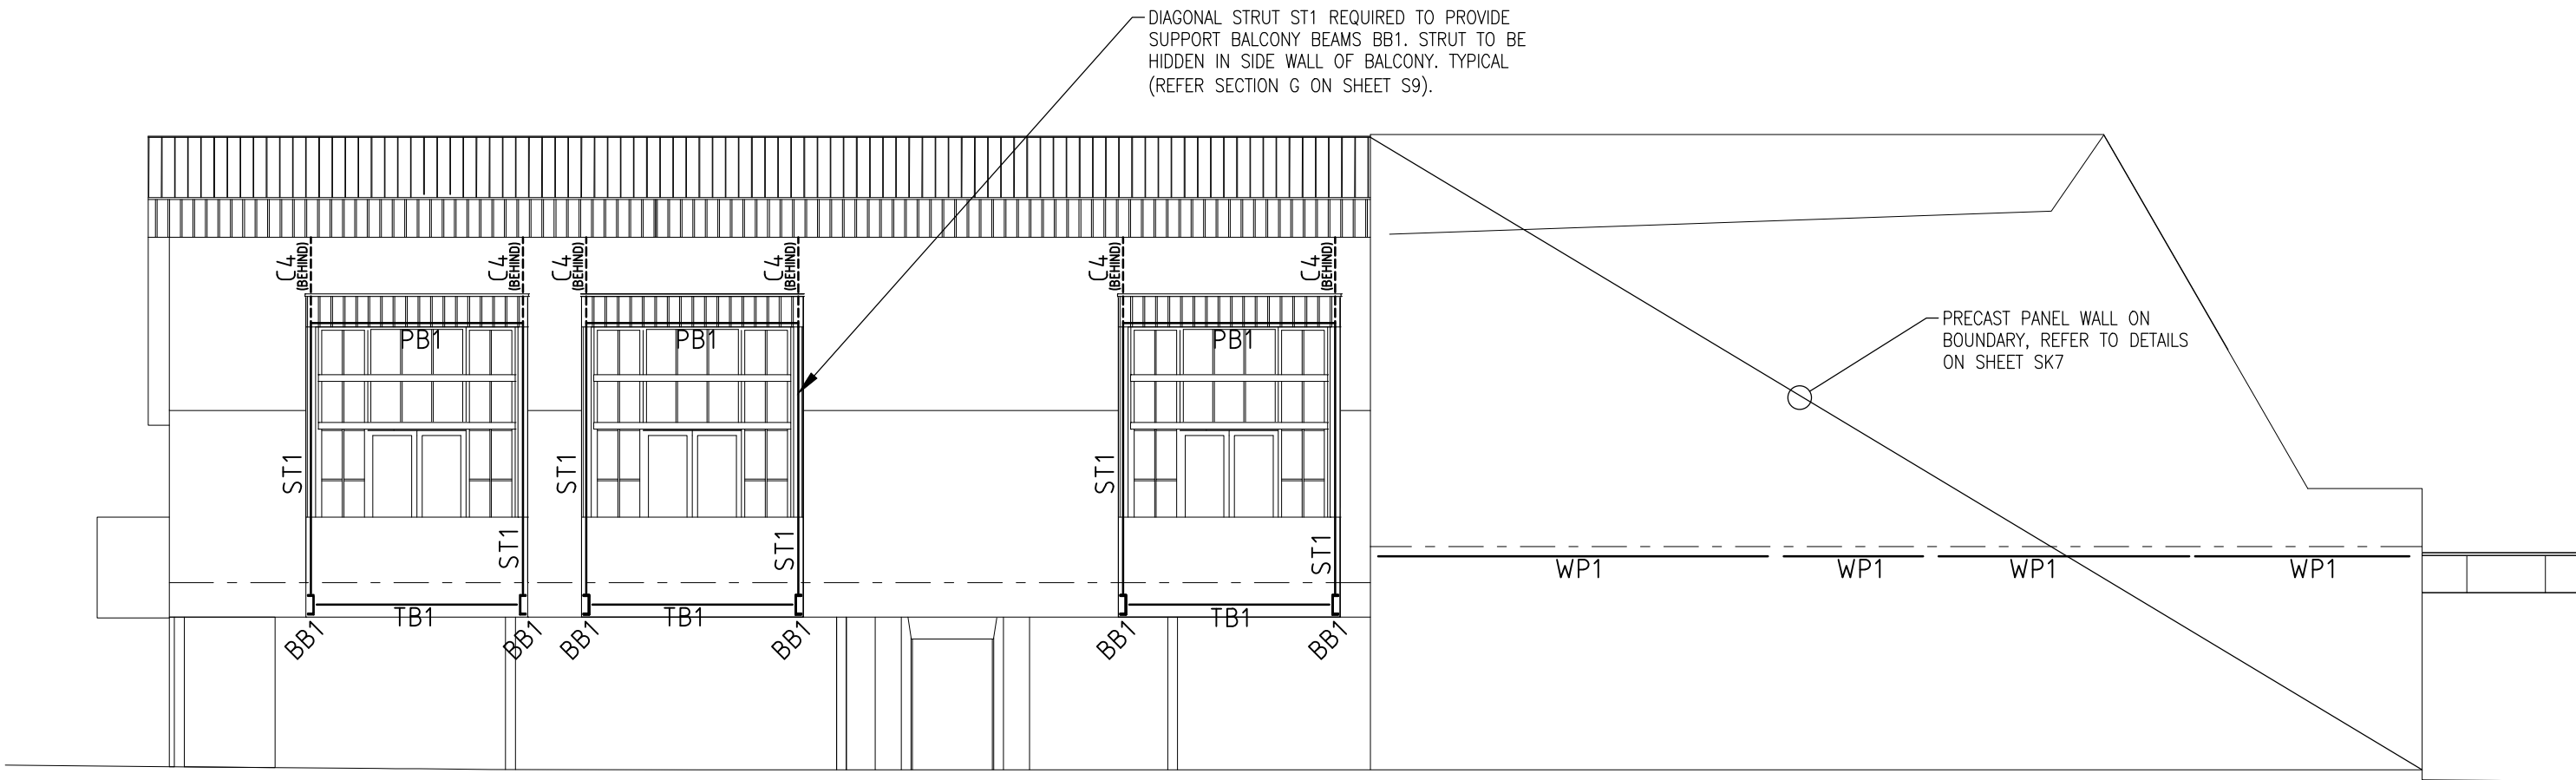

NORTHERN ELEVATION  
SCALE 1:100

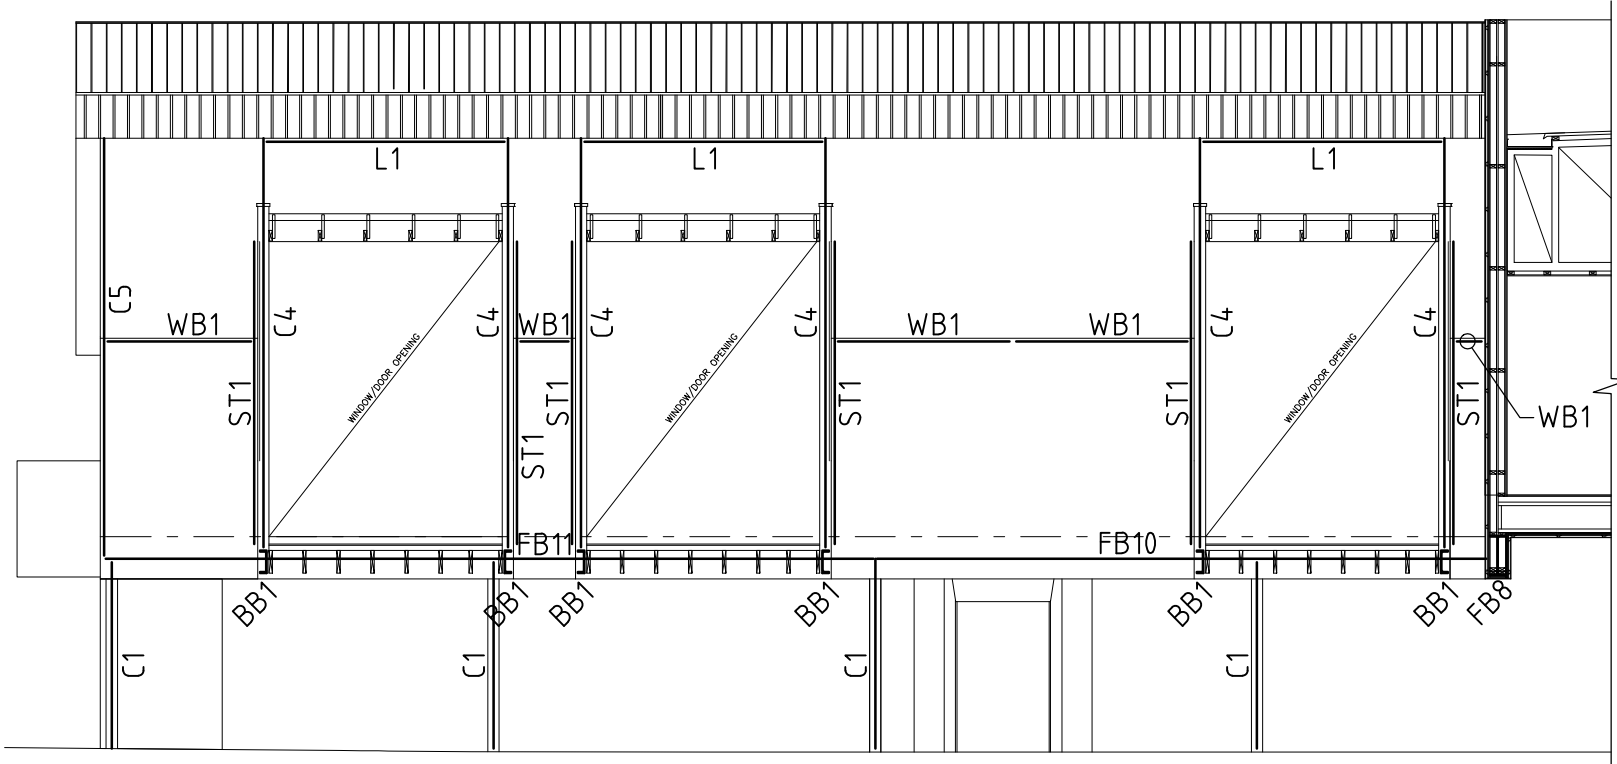

SECTION  
E3  
SCALE 1:100

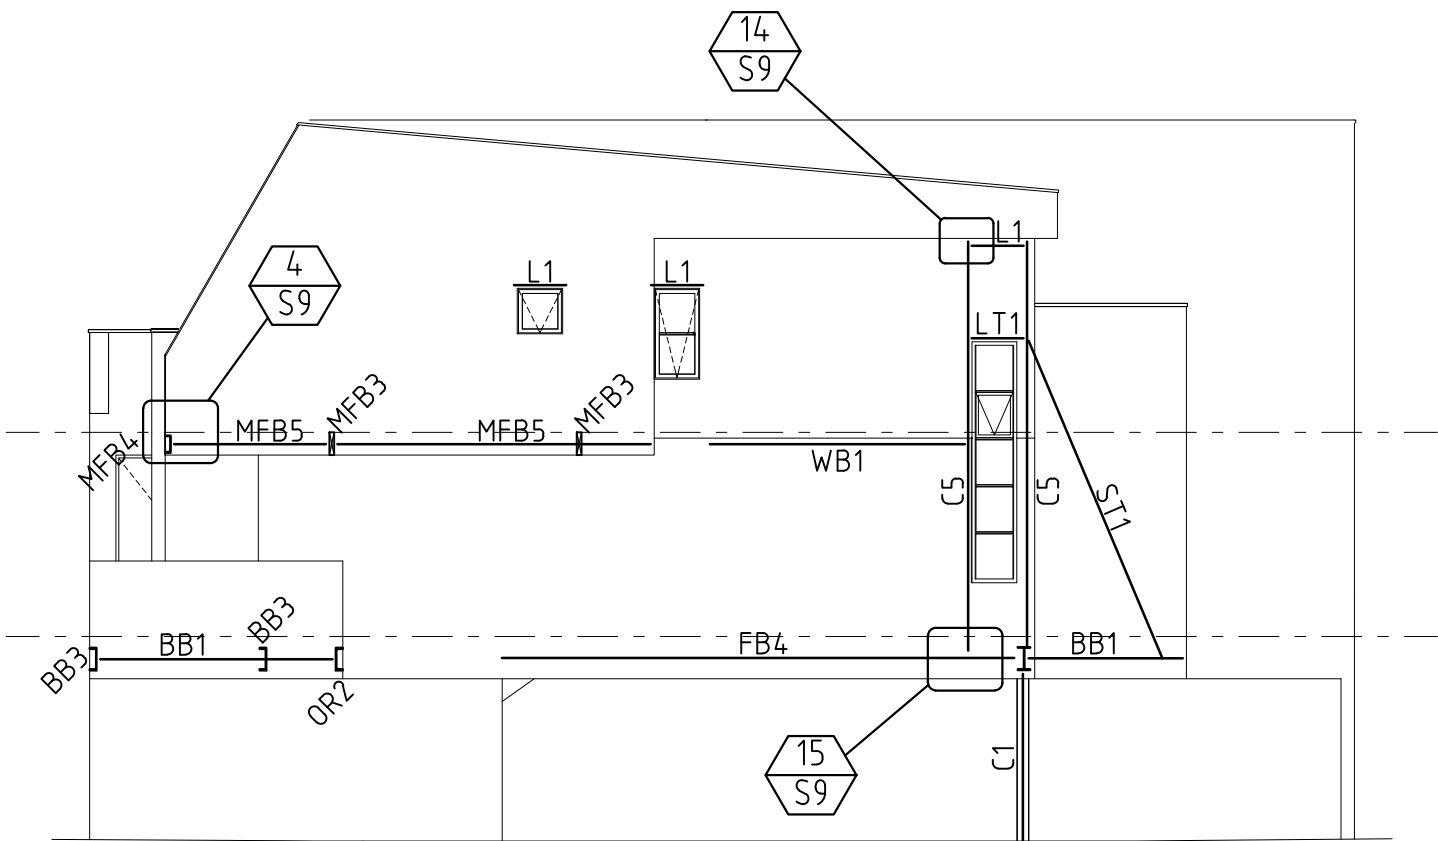

EASTERN ELEVATION  
SCALE 1:100

E.	SOUTHERN BALCONY AMENDED	18.12.17	B.B.				
D.	GENERAL REVISION / ISSUED FOR BRC	21.04.17	B.B.				
C.	REVISED ENGINEERING TO SUIT NEW ARCHITECTURAL DRAWINGS	31.03.17	B.B.				
B.	GENERAL REVISION	22.07.16	B.B.				
A.	WIND LOADING, EARTHQUAKE AND BRACING NOTES ADDED	09.06.16	T.H.	F.	UPDATED TO SUIT REVISED ARCHITECTURAL PLANS	09.04.18	B.B.
NO	AMENDMENT	DATE	INITIAL	NO	AMENDMENT	DATE	INITIAL

**Residential Commercial Industrial Consulting Engineers**  
A.B.N. 17 131 375 356

1 Hawke Street  
ALBERT PARK, SA 5014  
P (08) 8241 2326  
F (08) 8241 2409  
admin@rciconsulting.com.au  
www.rciconsulting.com.au  
© This drawing is copyright to RC Consulting Engineers, no part of this drawing shall be used for any other purpose not by any other third party without the prior written consent of RC Consulting Engineers.



PROJECT  
PROPOSED OFFICE & APARTMENT DEVELOPMENT  
BERT FARINA CONSTRUCTIONS  
ADDRESS  
NO. 147 MARION ROAD  
RICHMOND, S.A

SHEET TITLE	DESIGN T.H.	DATE 12-May-16
STEELWORK MARKING PLAN & ELEVATION	DRAWN B.B.	SCALE 1:100 UNO
REF. NO S17799	SHEET NO S4	REV. F