




PRECAST PANEL PP17 DETAIL  
NORTHERN ELEVATION  
SCALE 1:50

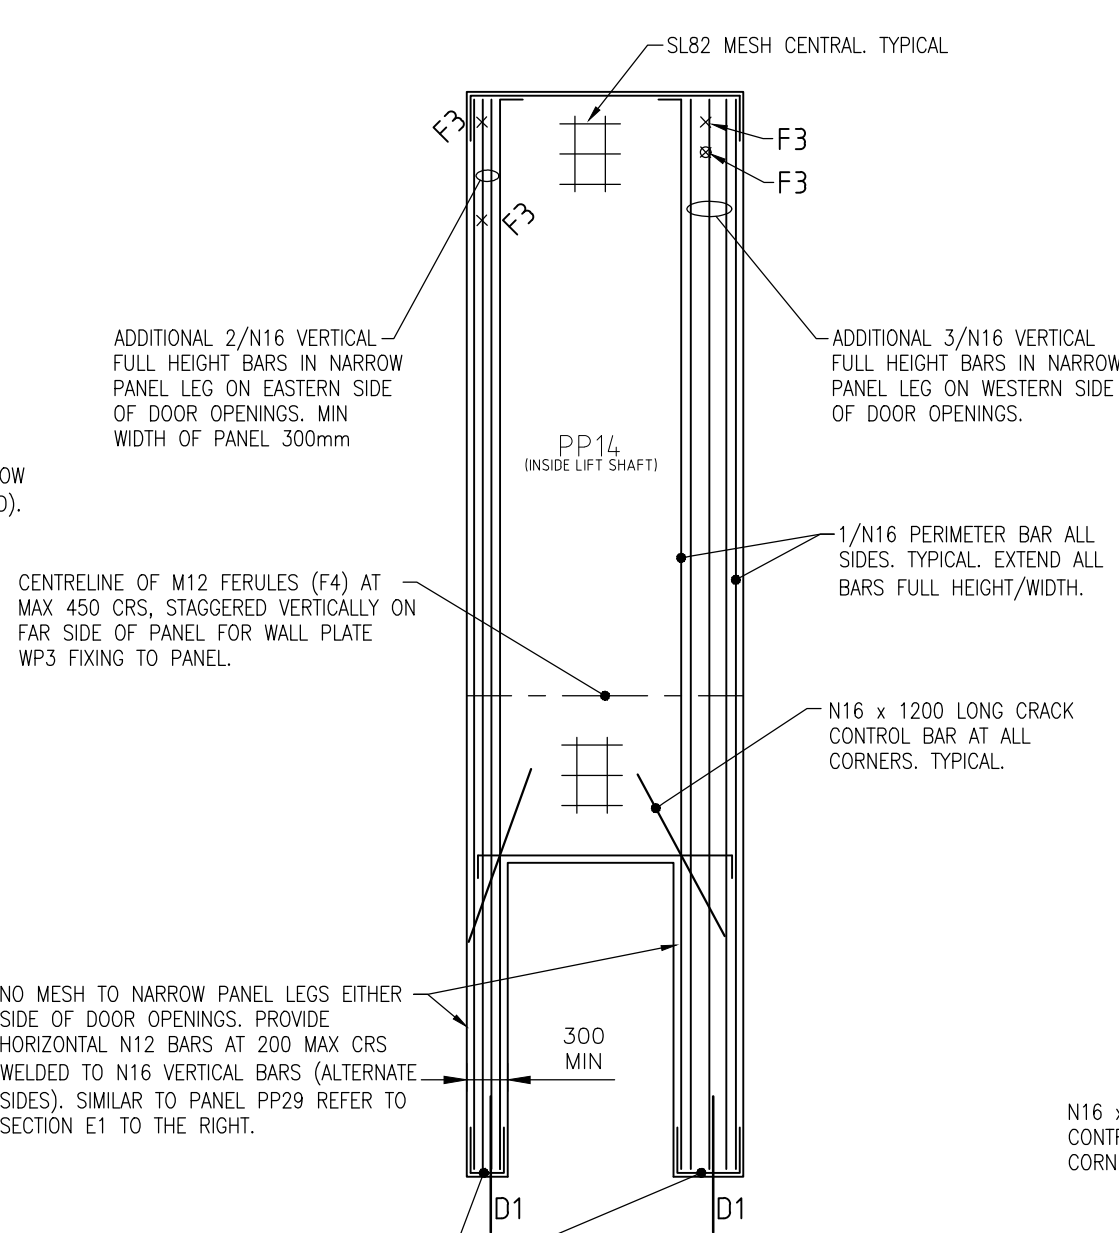


PRECAST PANEL PP14 DETAIL  
NORTHERN ELEVATION  
SCALE 1:50

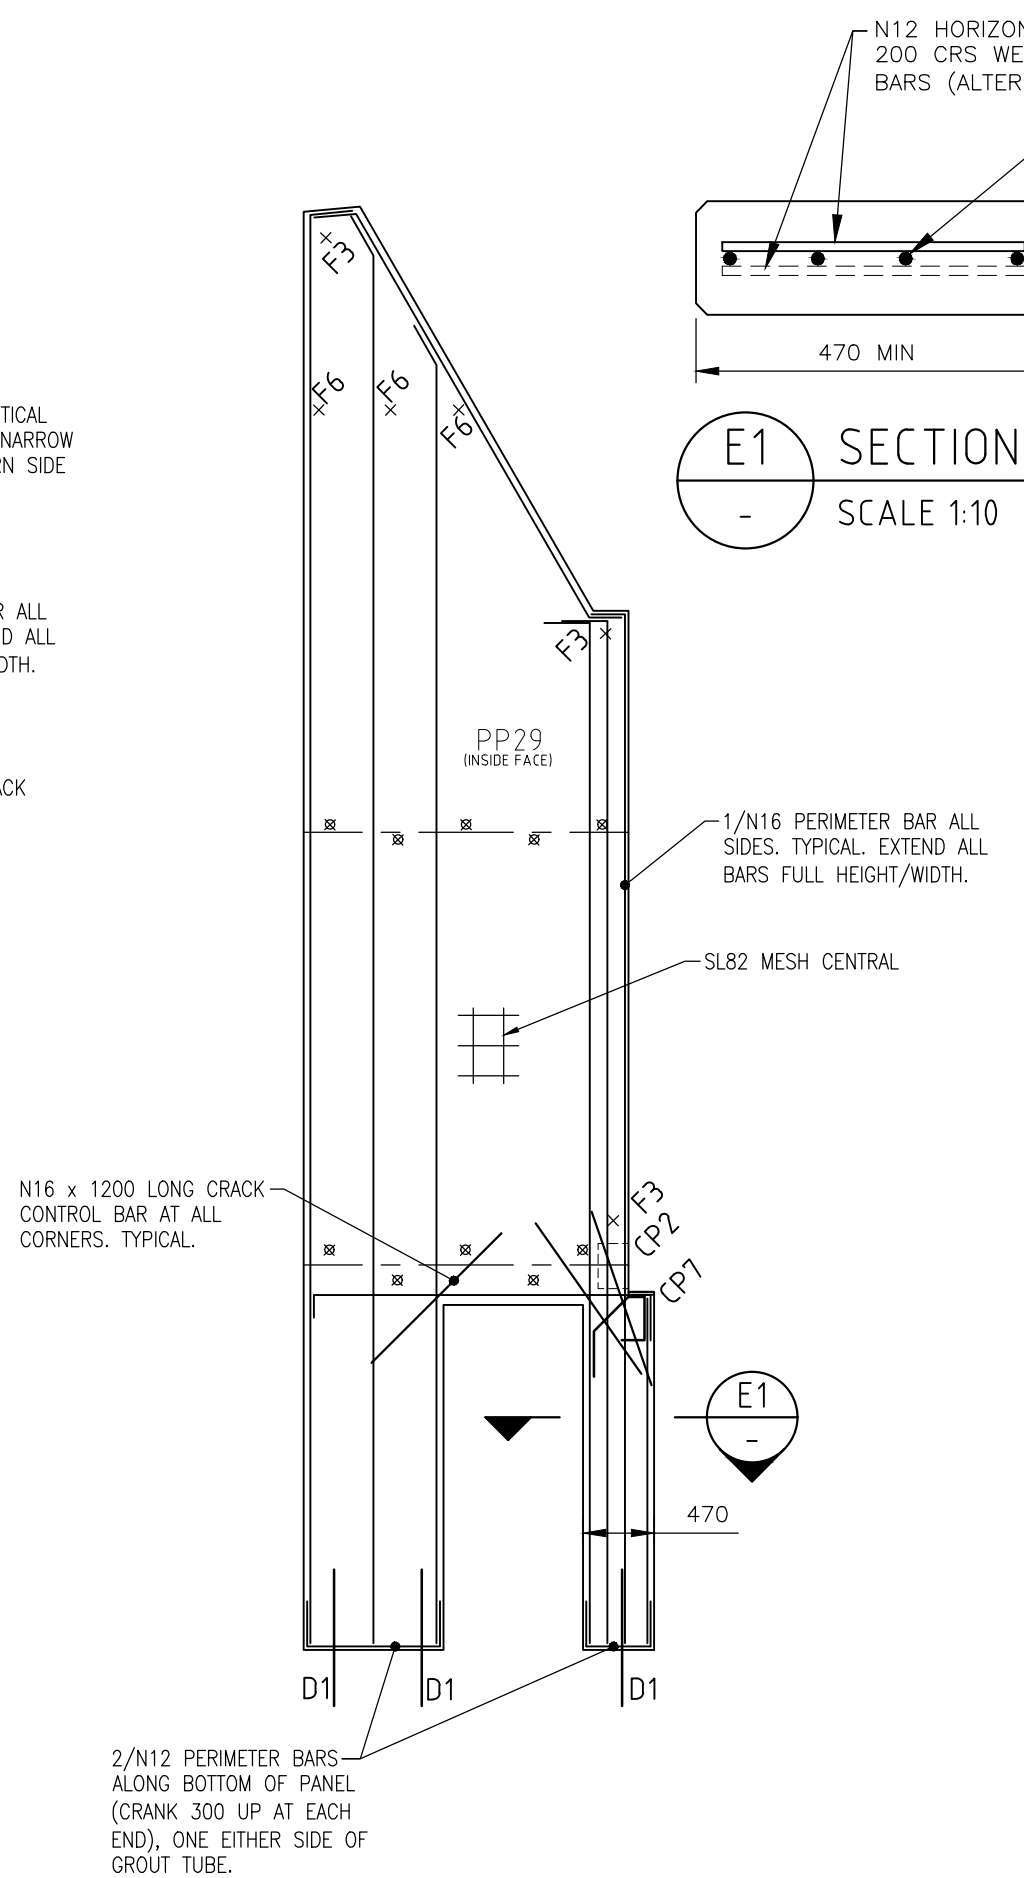


PP29 DETAIL WESTERN FACE  
SCALE 1:50

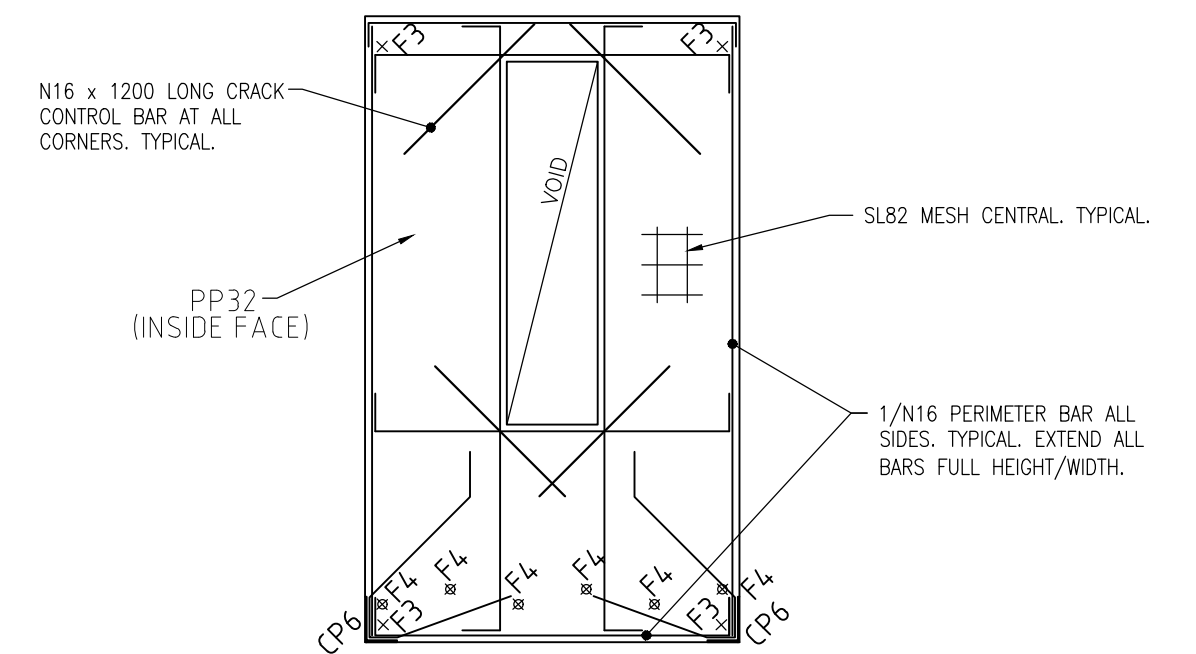



PRECAST PANEL PP32 DETAIL  
NORTHERN ELEVATION  
SCALE 1:50

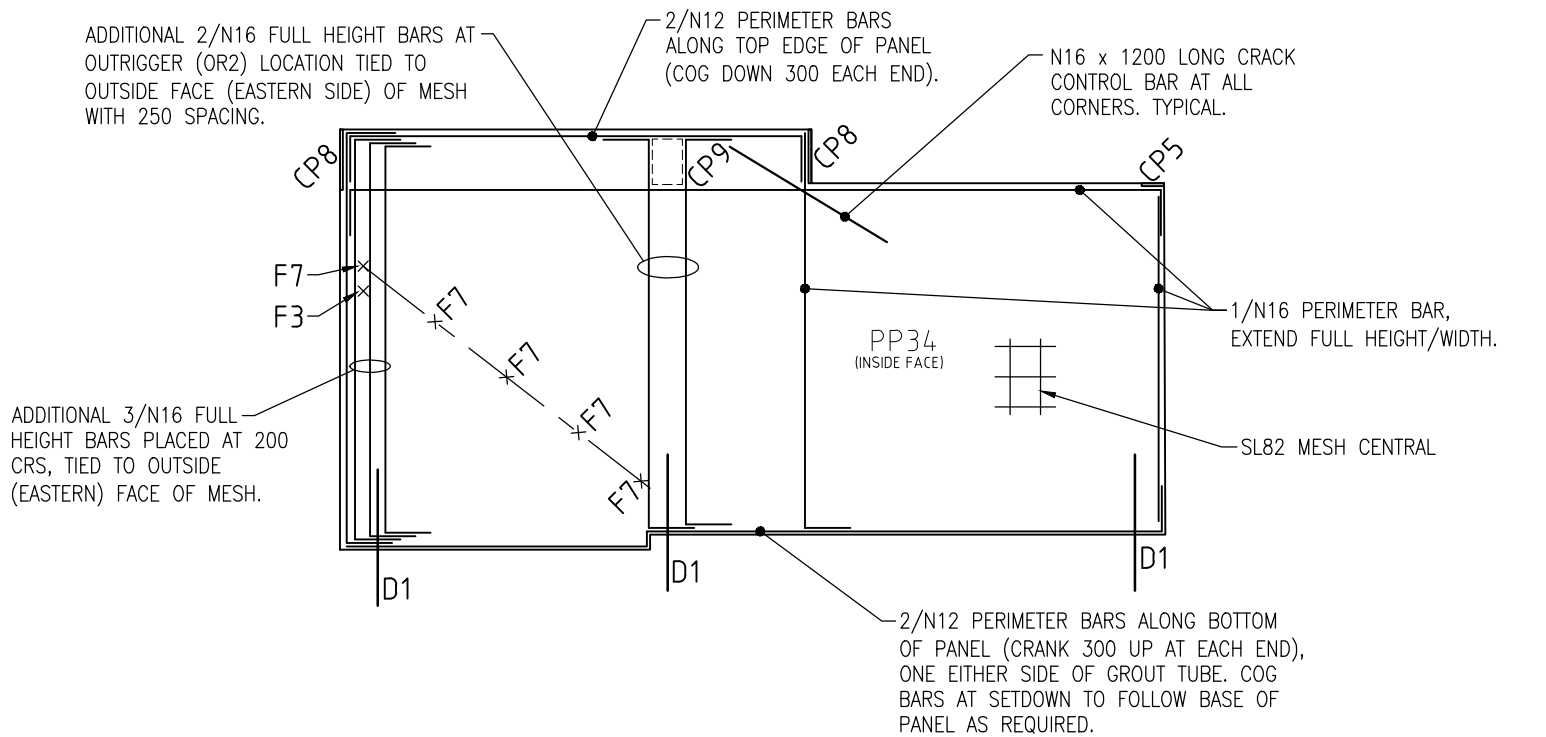


PP34 DETAIL WESTERN FACE  
SCALE 1:50

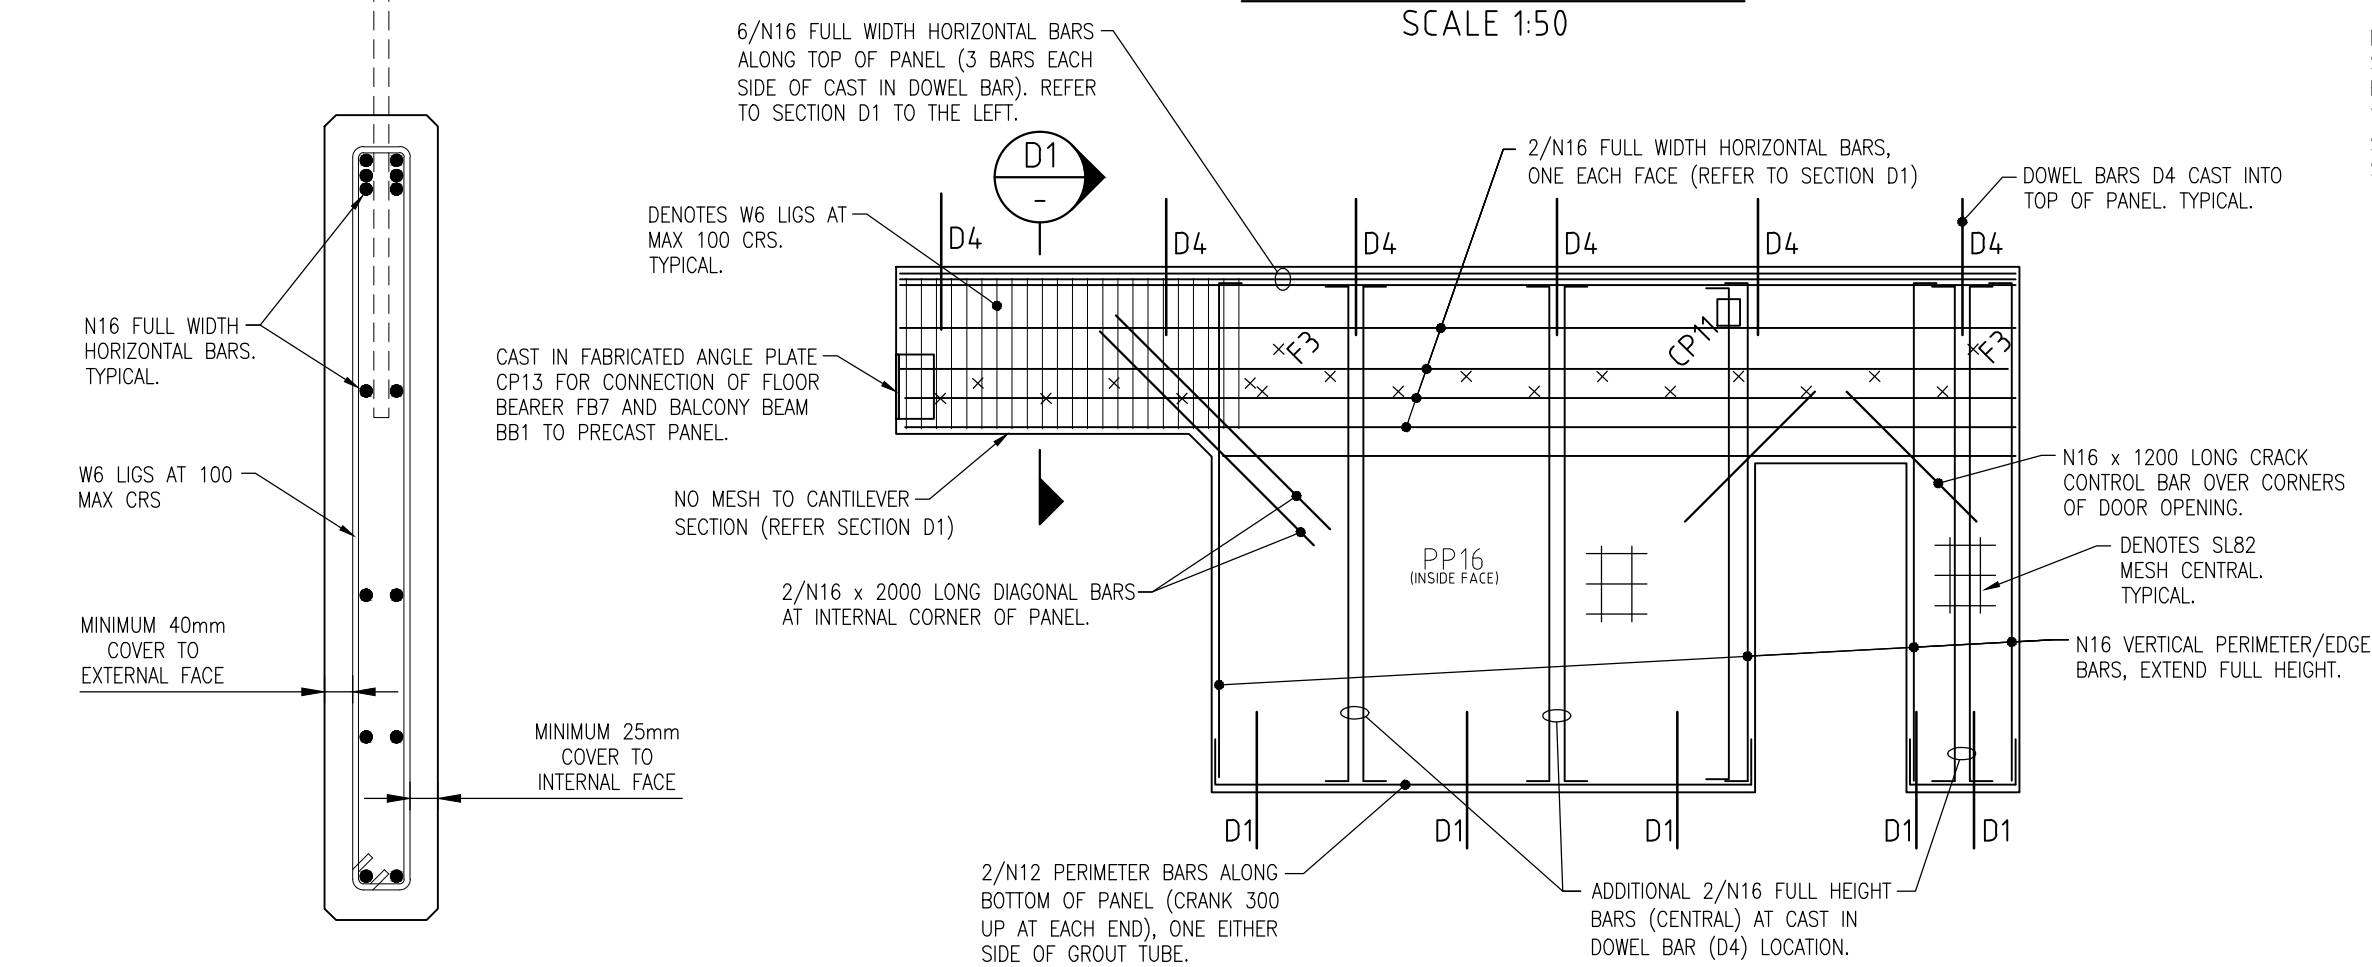


PRECAST PANEL PP16 DETAIL  
NORTHERN ELEVATION  
SCALE 1:50

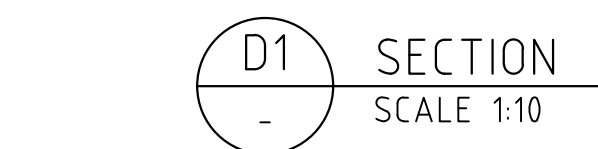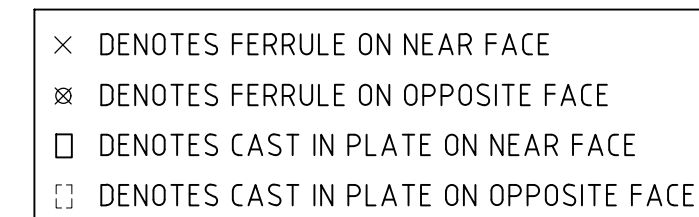


TYPICAL CAST IN PLATE  
CP1 DETAIL  
SCALE 1:20

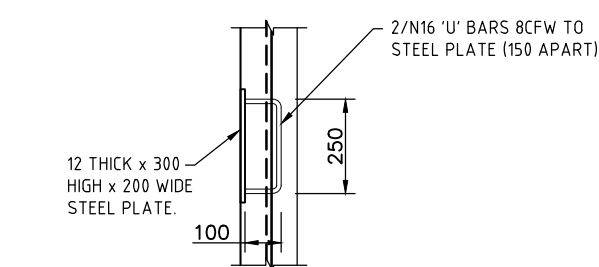


TYPICAL CAST IN PLATE  
CP2 DETAIL  
SCALE 1:20

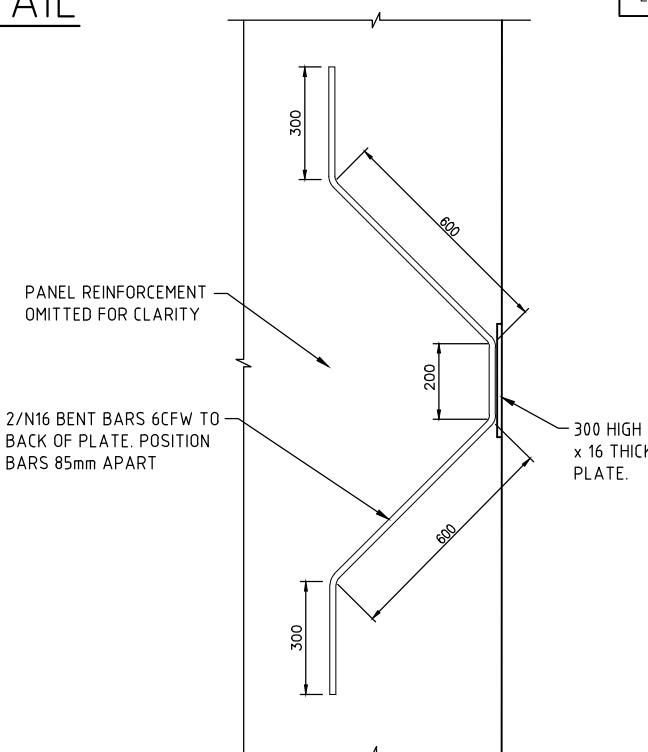


TYPICAL CAST IN PLATE  
CP3 DETAIL  
SCALE 1:20

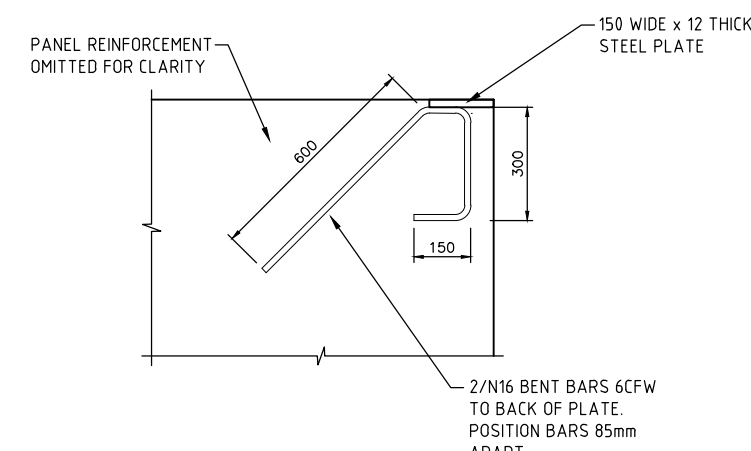


TYPICAL CAST IN PLATE  
CP5 DETAIL  
SCALE 1:20

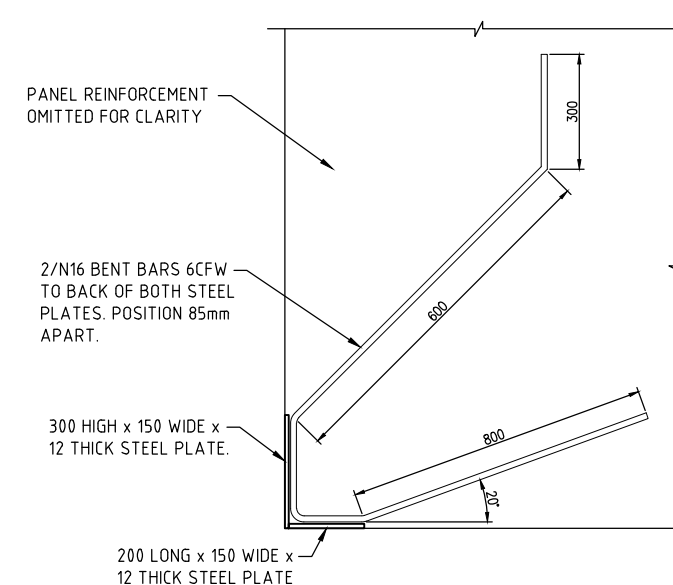


TYPICAL CAST IN PLATE  
CP6 DETAIL  
SCALE 1:20

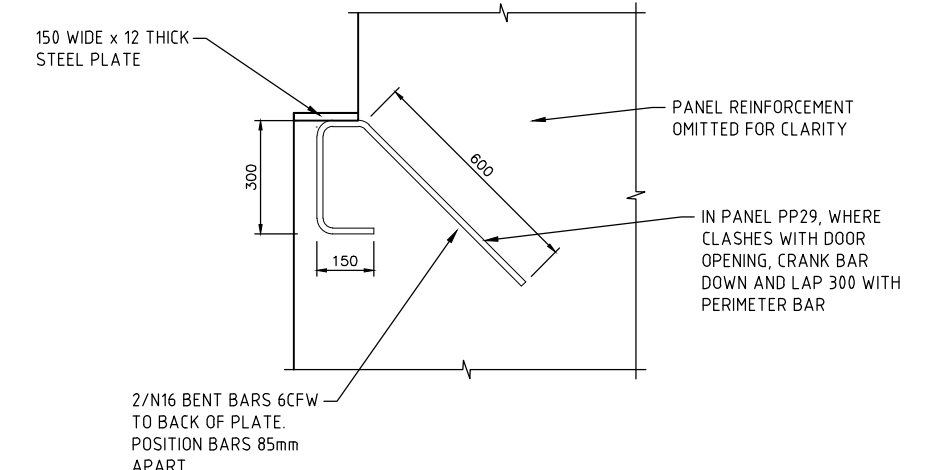


TYPICAL CAST IN PLATE  
CP7 DETAIL  
SCALE 1:20

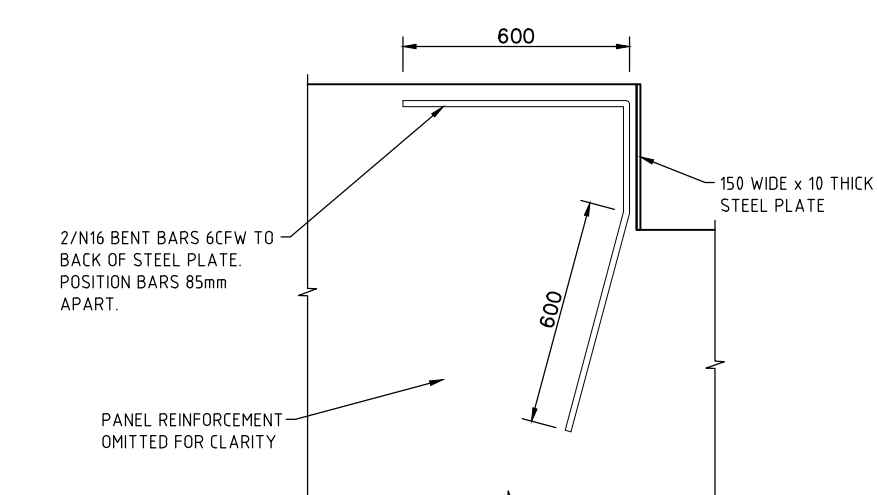


TYPICAL CAST IN PLATE  
CP8 DETAIL  
SCALE 1:20

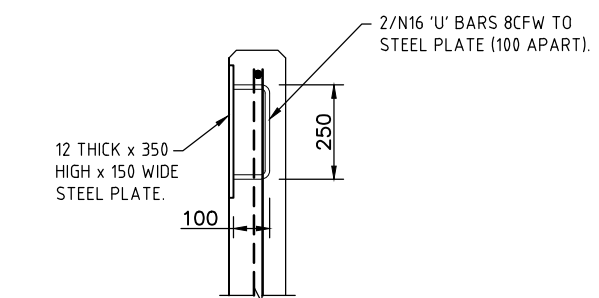


TYPICAL CAST IN PLATE  
CP9 DETAIL  
SCALE 1:20

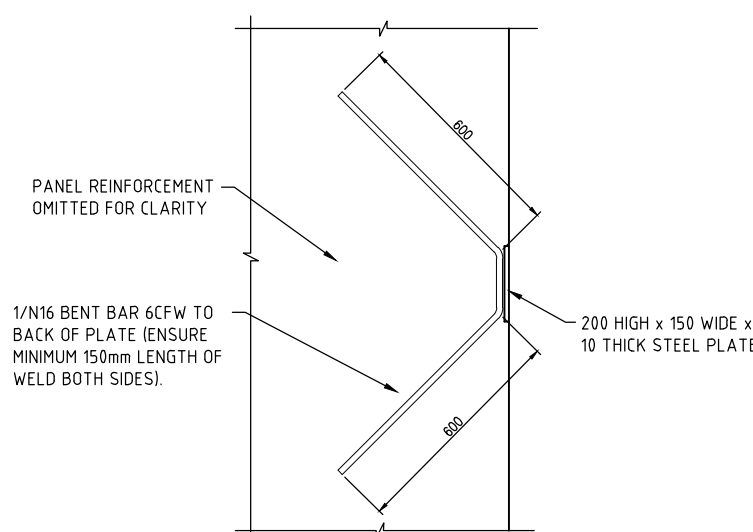


TYPICAL CAST IN PLATE  
CP10 DETAIL  
SCALE 1:20

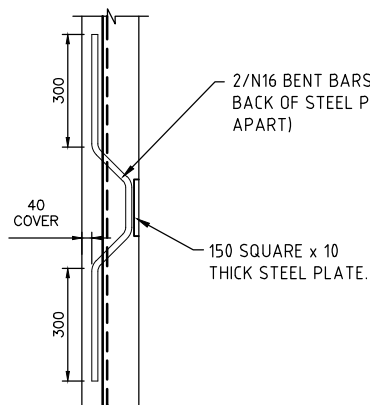

TYPICAL CAST IN PLATE  
CP11 DETAIL  
SCALE 1:20

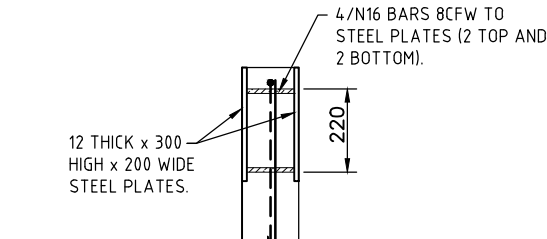

TYPICAL CAST IN PLATE  
CP12 DETAIL  
SCALE 1:20

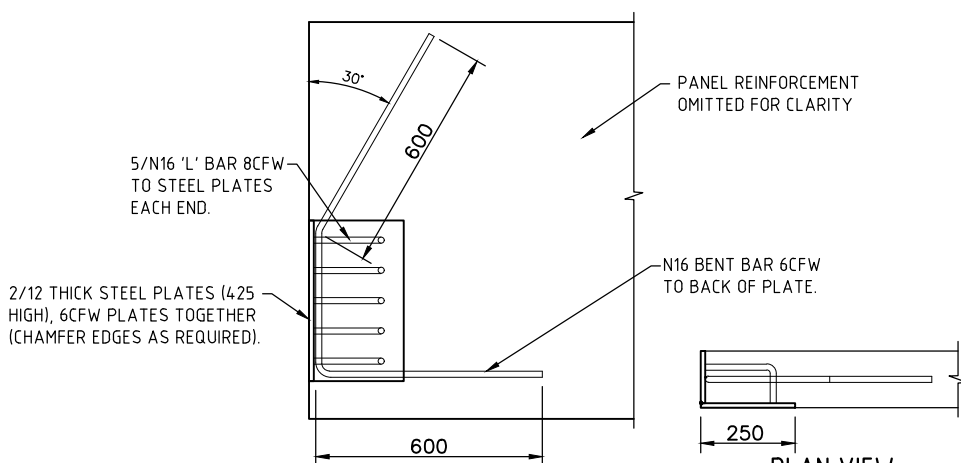

TYPICAL CAST IN PLATE  
CP13 DETAIL  
SCALE 1:20

[illegible]