




MARKING PLAN GROUND

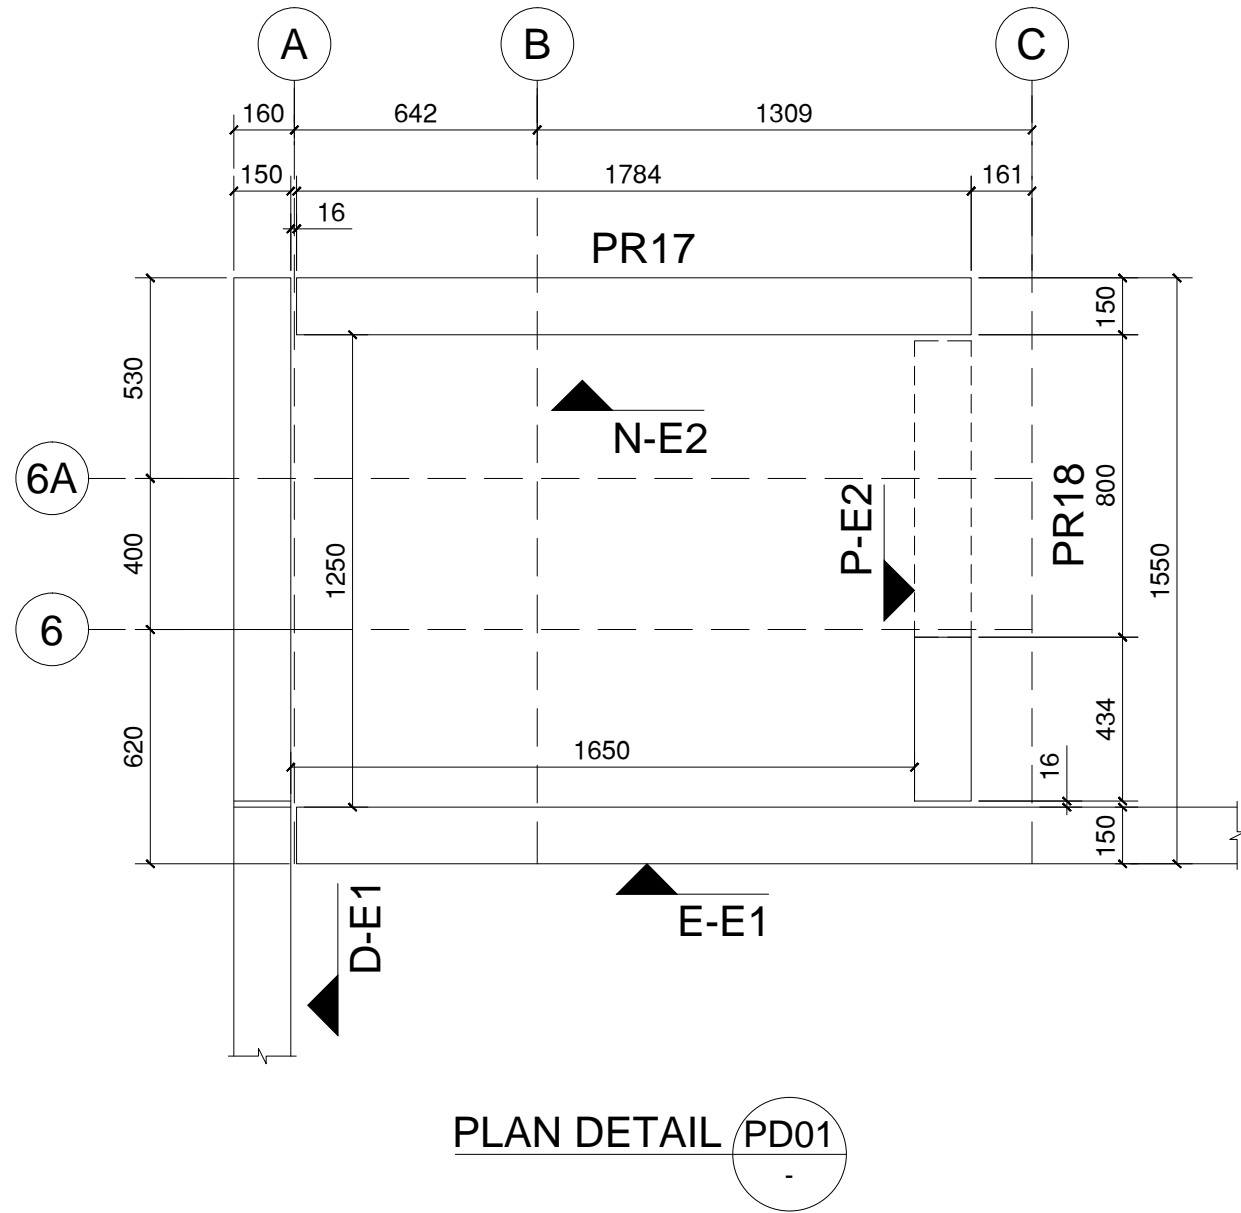


PLAN DETAIL PD01

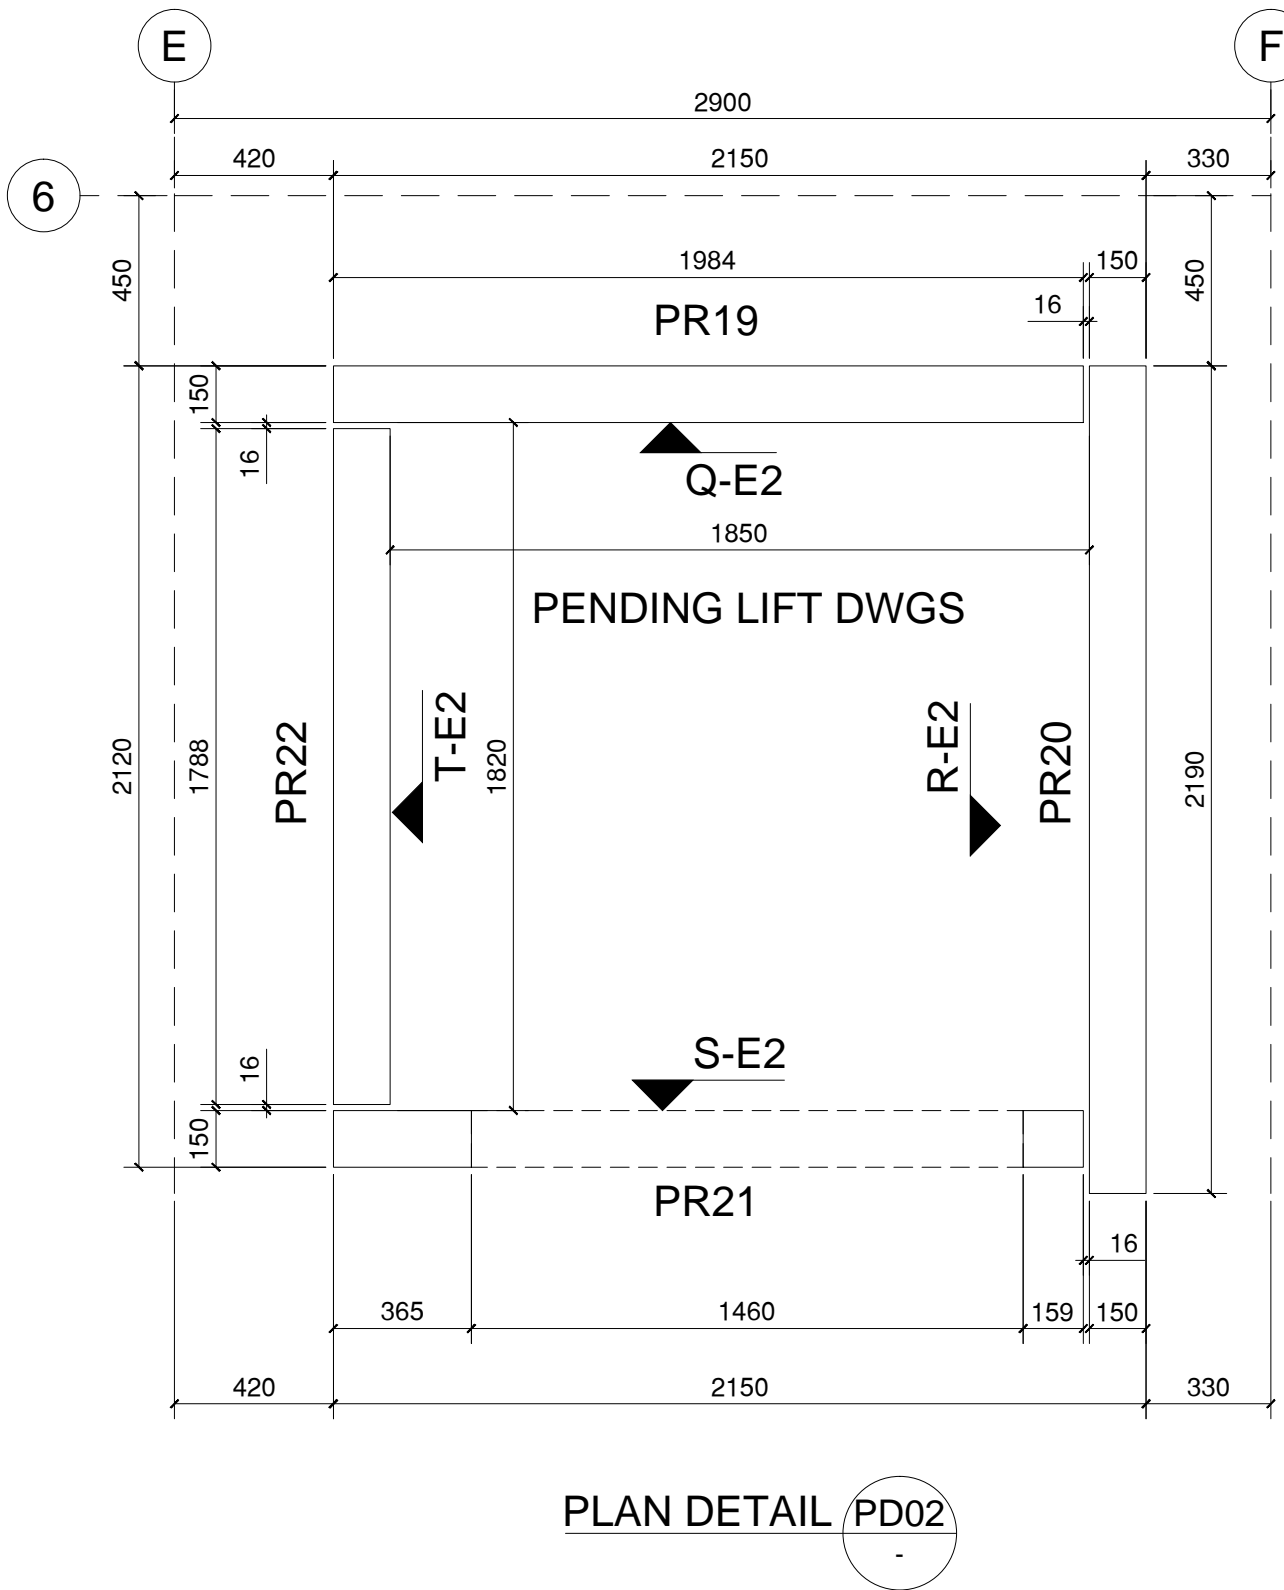

PLAN DETAIL PD02

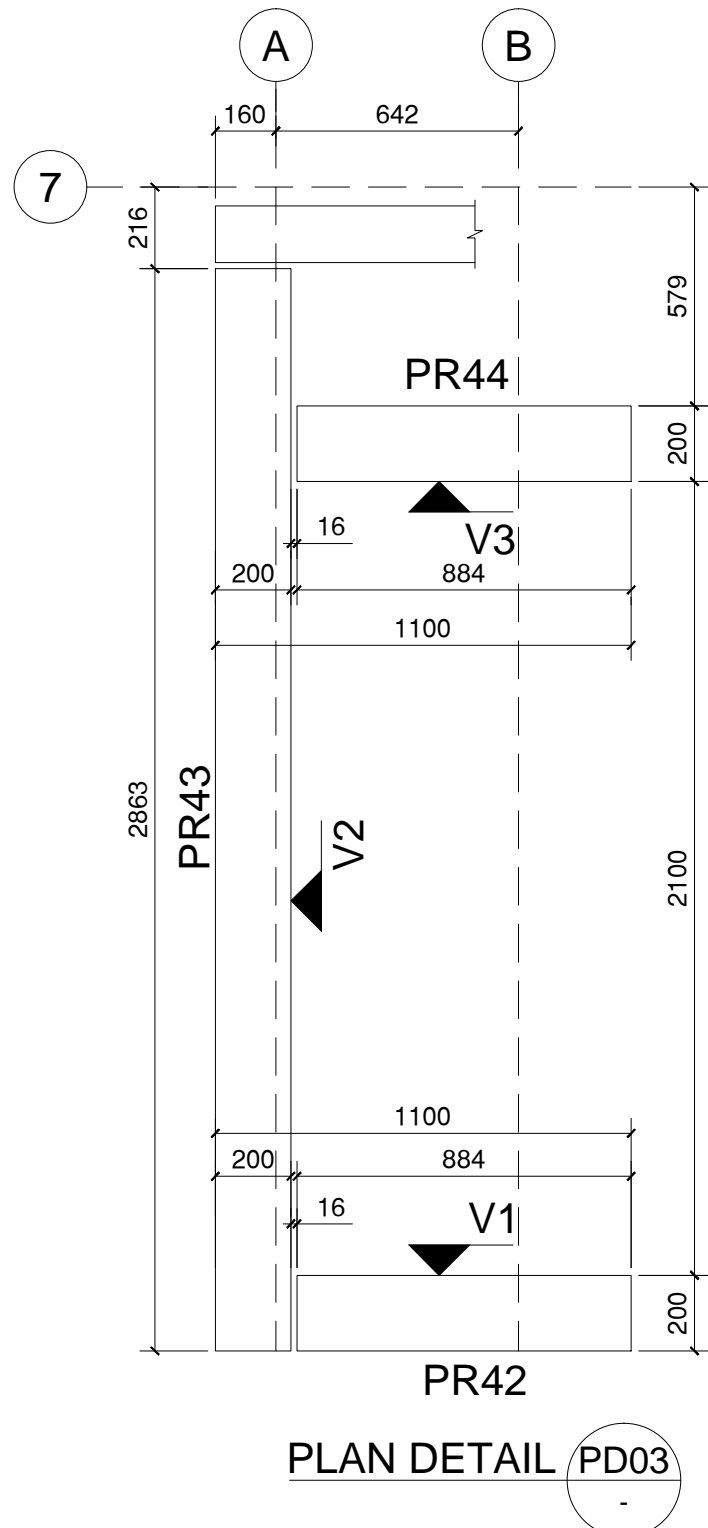

PLAN DETAIL PD03

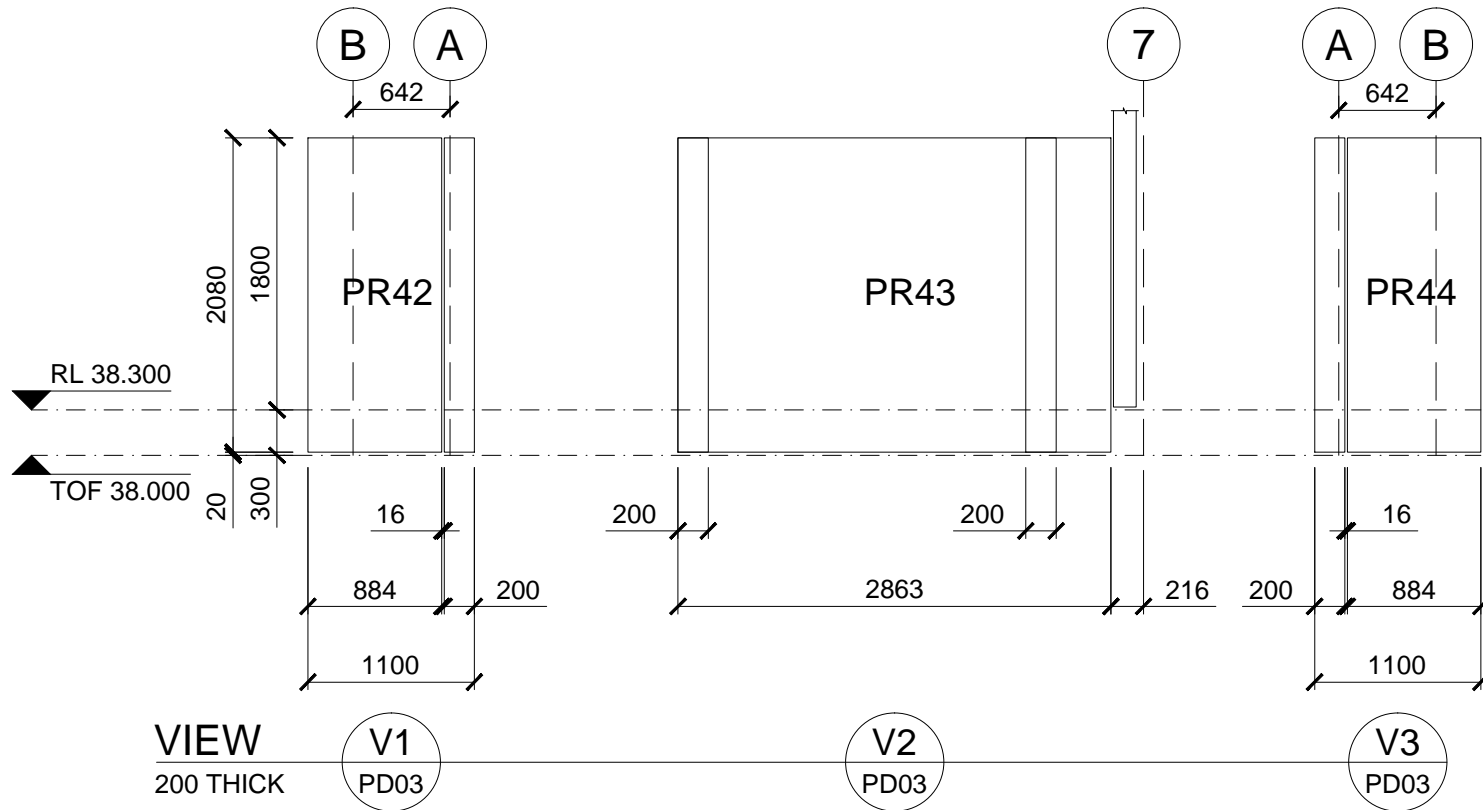

VIEW 200 THICK

PRELIMINARY ISSUE  
NOT TO BE USED FOR CONSTRUCTION PURPOSES


ADELAIDE  
INTEGRATED  
PRECAST

BILL AFOROZIS  
DRAFTING  
MOB: 0417861125


PROJECT		168 PROSPECT RD		PROSPECT	
TITLE		MARKING PLAN	MP1	SHEET SIZE	A1
JOB NO.		DATE	DESIGNED	DRAWN BY	CHECKED BY
AIP224		08/07/19		BILLY	



<b>ADELAIDE INTEGRATED PRECAST</b>	<b>BILL AFOROZIS DRAFTING</b> <small>MOB: 0417861125</small>	PROJECT		168 PROSPECT ROAD		168 PROSPECT RD PROSPECT	
		TITLE	DRAW. NO.	SCALE	SHEET SIZE	REV. NO.	
		MARKING PLAN	MP2	1/50	A1	A	
JOB NO.		DATE	DESIGNED	DRAWN BY	CHECKED BY		
AIP224		08/07/19		BILLY			

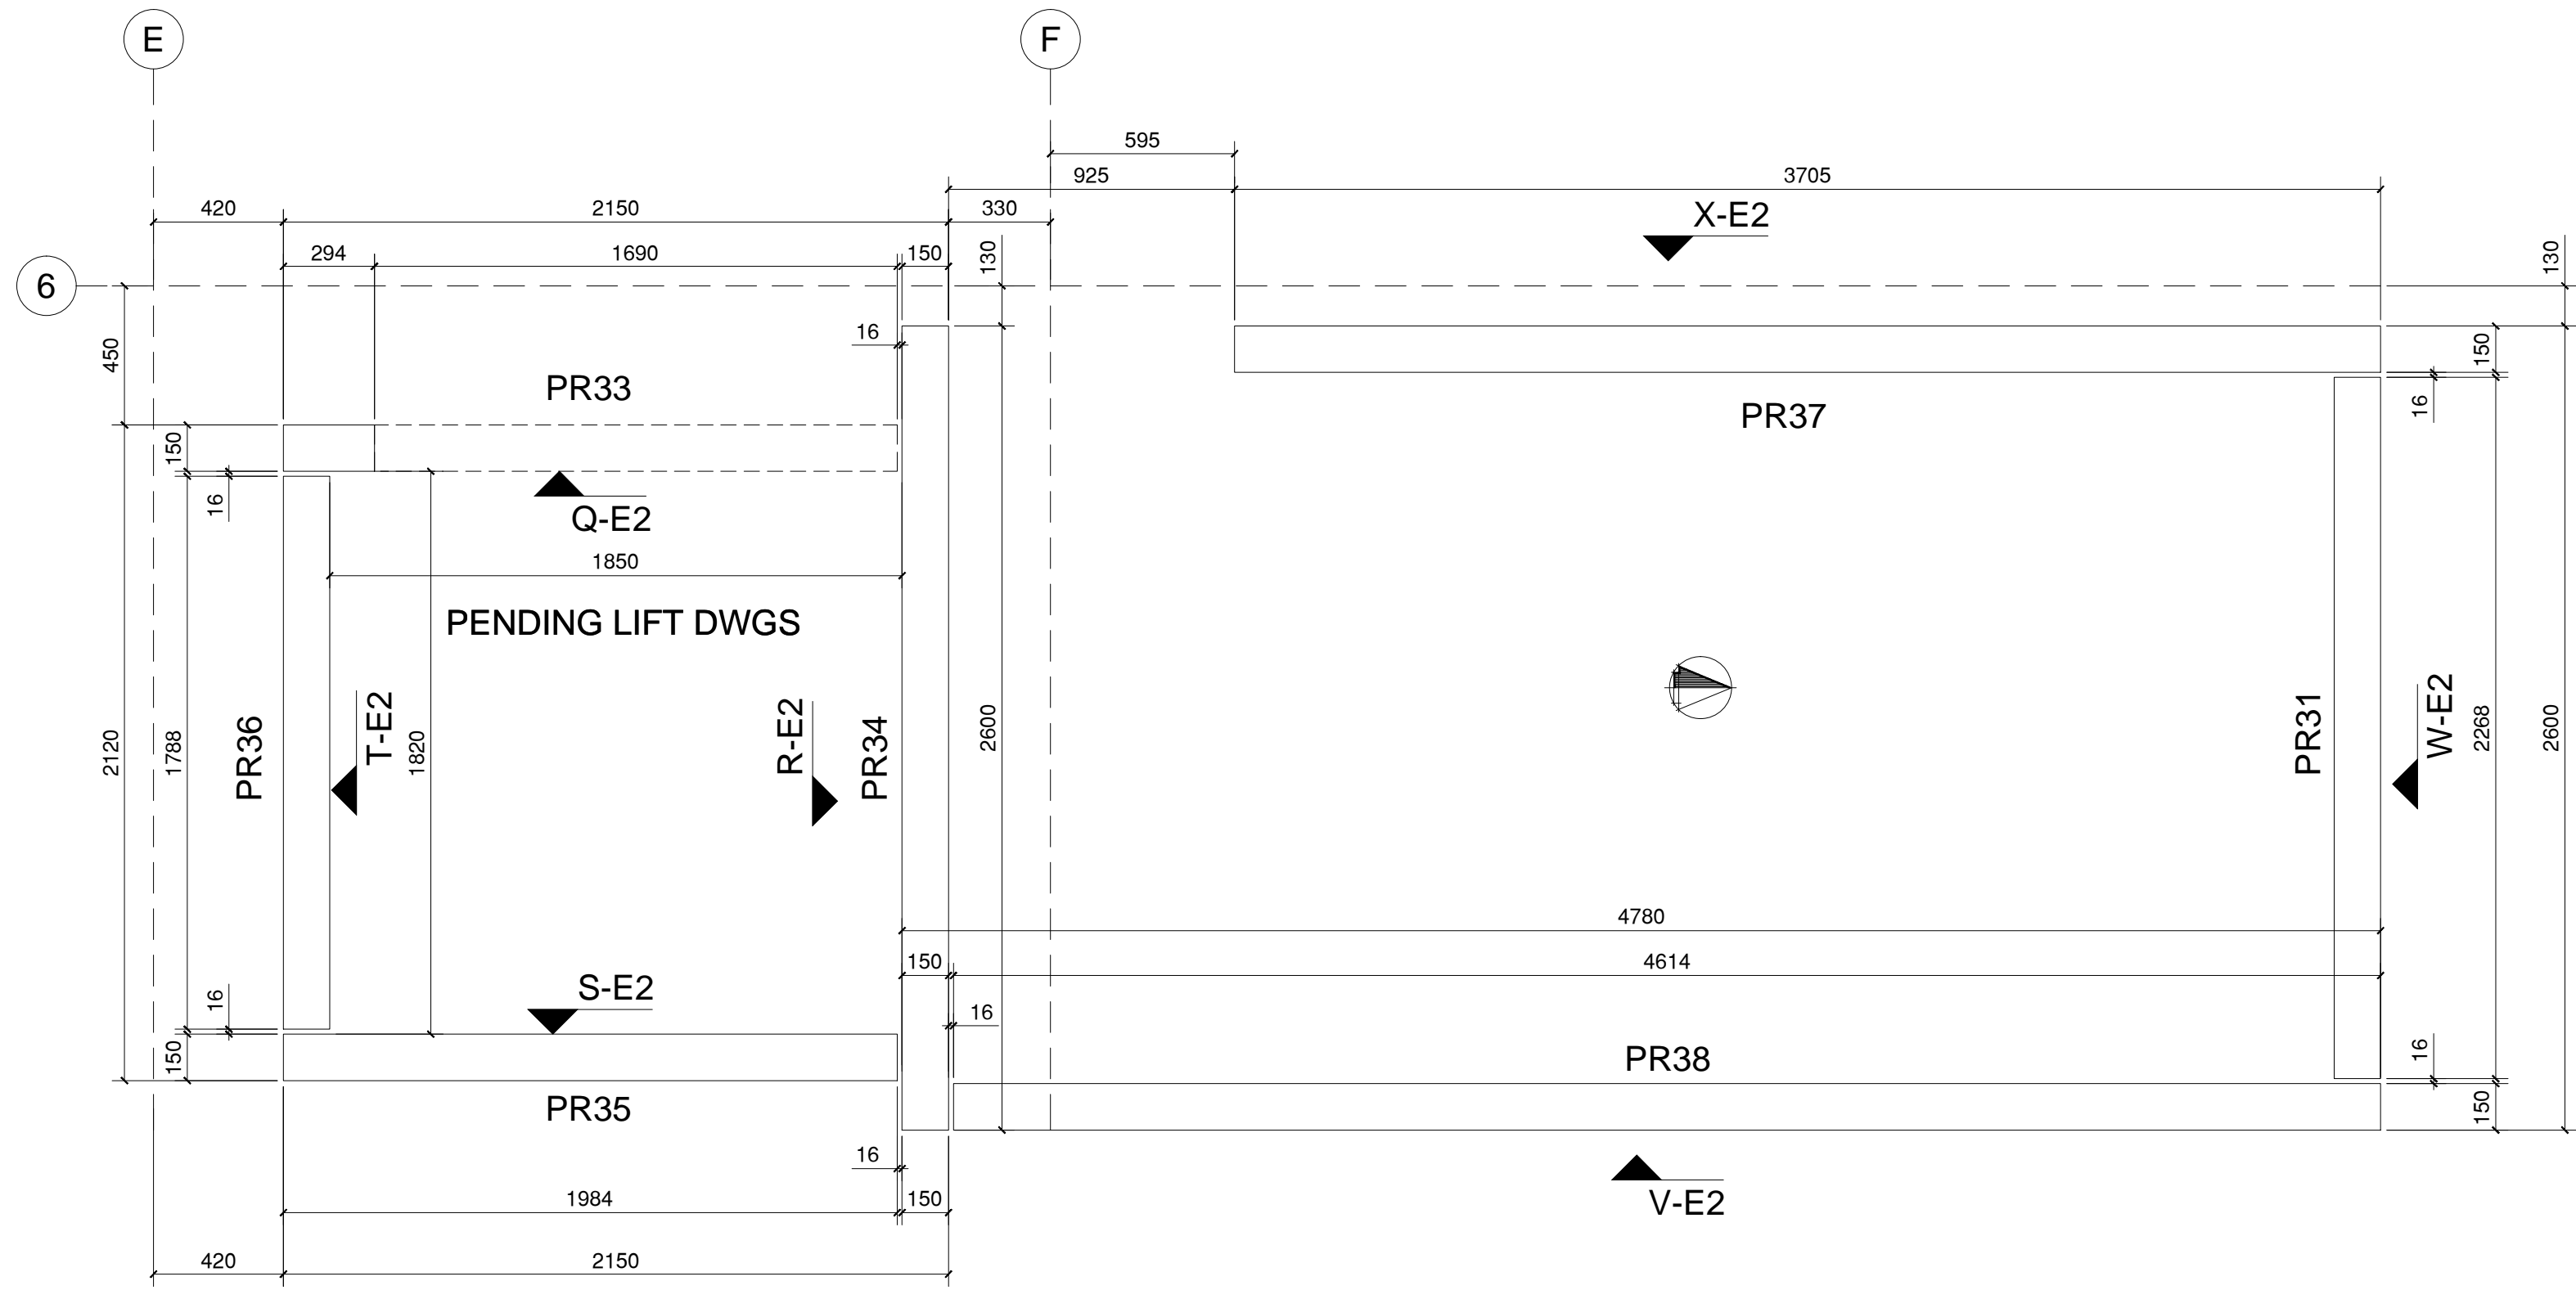


MARKING PLAN LEVEL 2

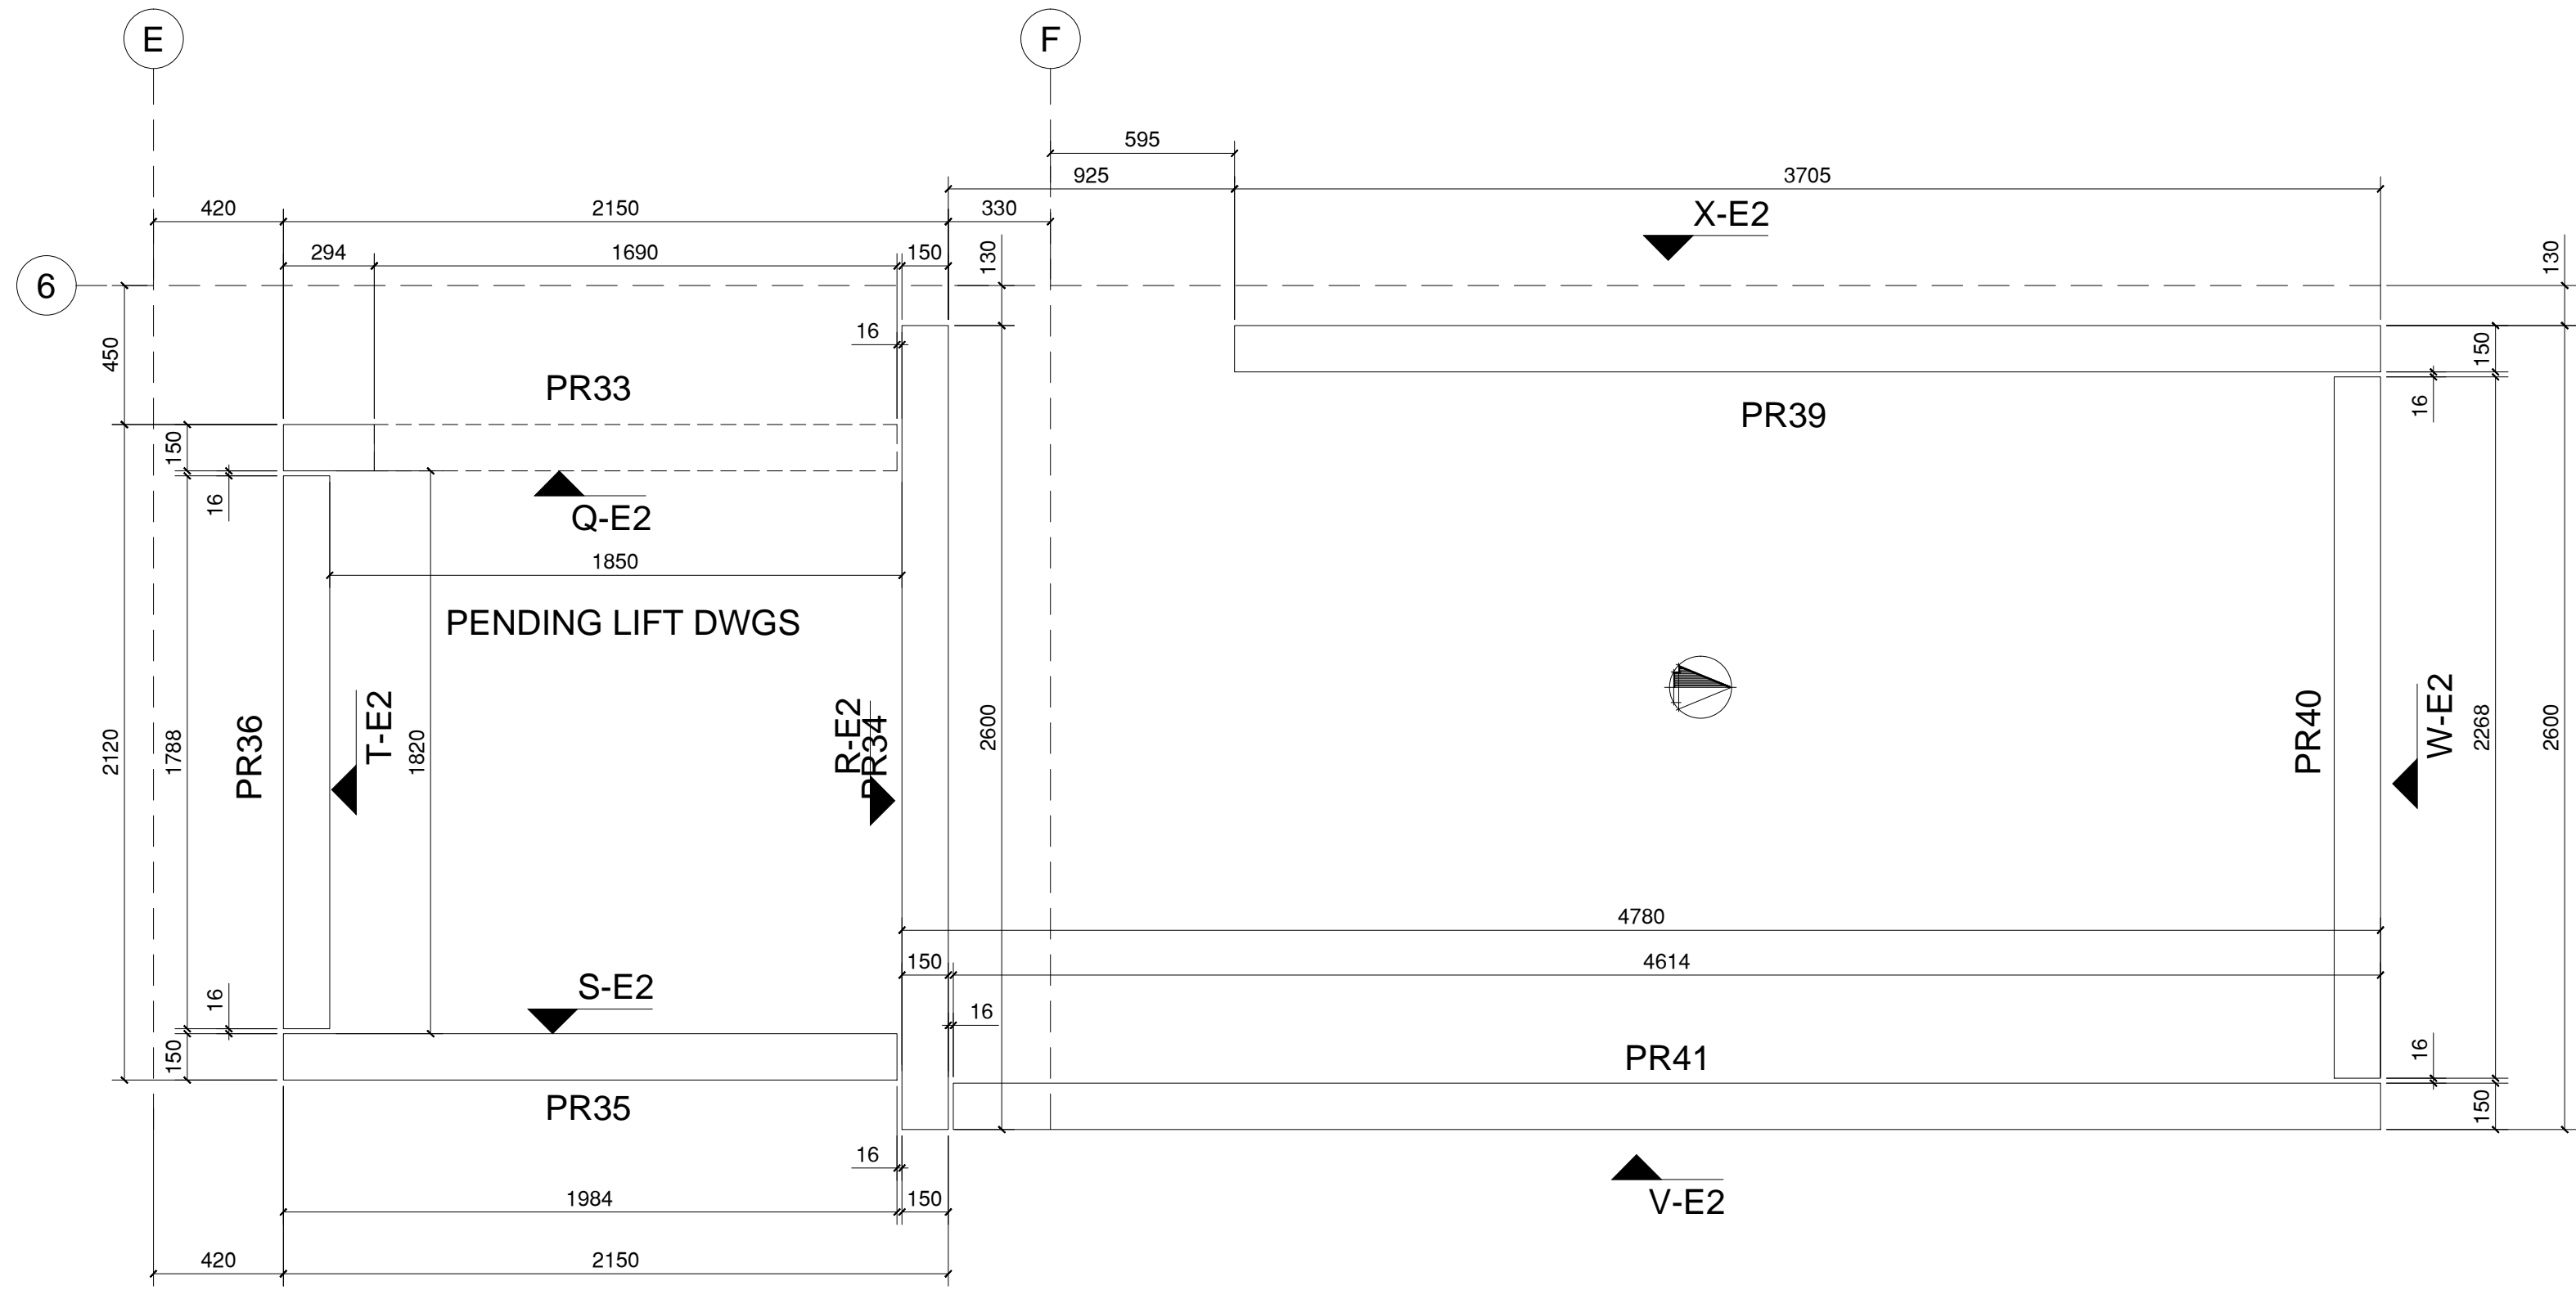


MARKING PLAN LEVEL 3

PRELIMINARY ISSUE  
NOT TO BE USED FOR CONSTRUCTION PURPOSES


ADELAIDE INTEGRATED PRECAST		BILL AFOROZIS DRAFTING MOB: 0417861125		PROJECT 168 PROSPECT ROAD 168 PROSPECT RD PROSPECT	
TITLE MARKING PLAN		DRAW. NO. MP3	SCALE 1/50	SHEET SIZE A1	REV NO. A
JOB NO. AIP224		DATE 08/07/19	DESIGNED	DRAWN BY BILLY	CHECKED BY

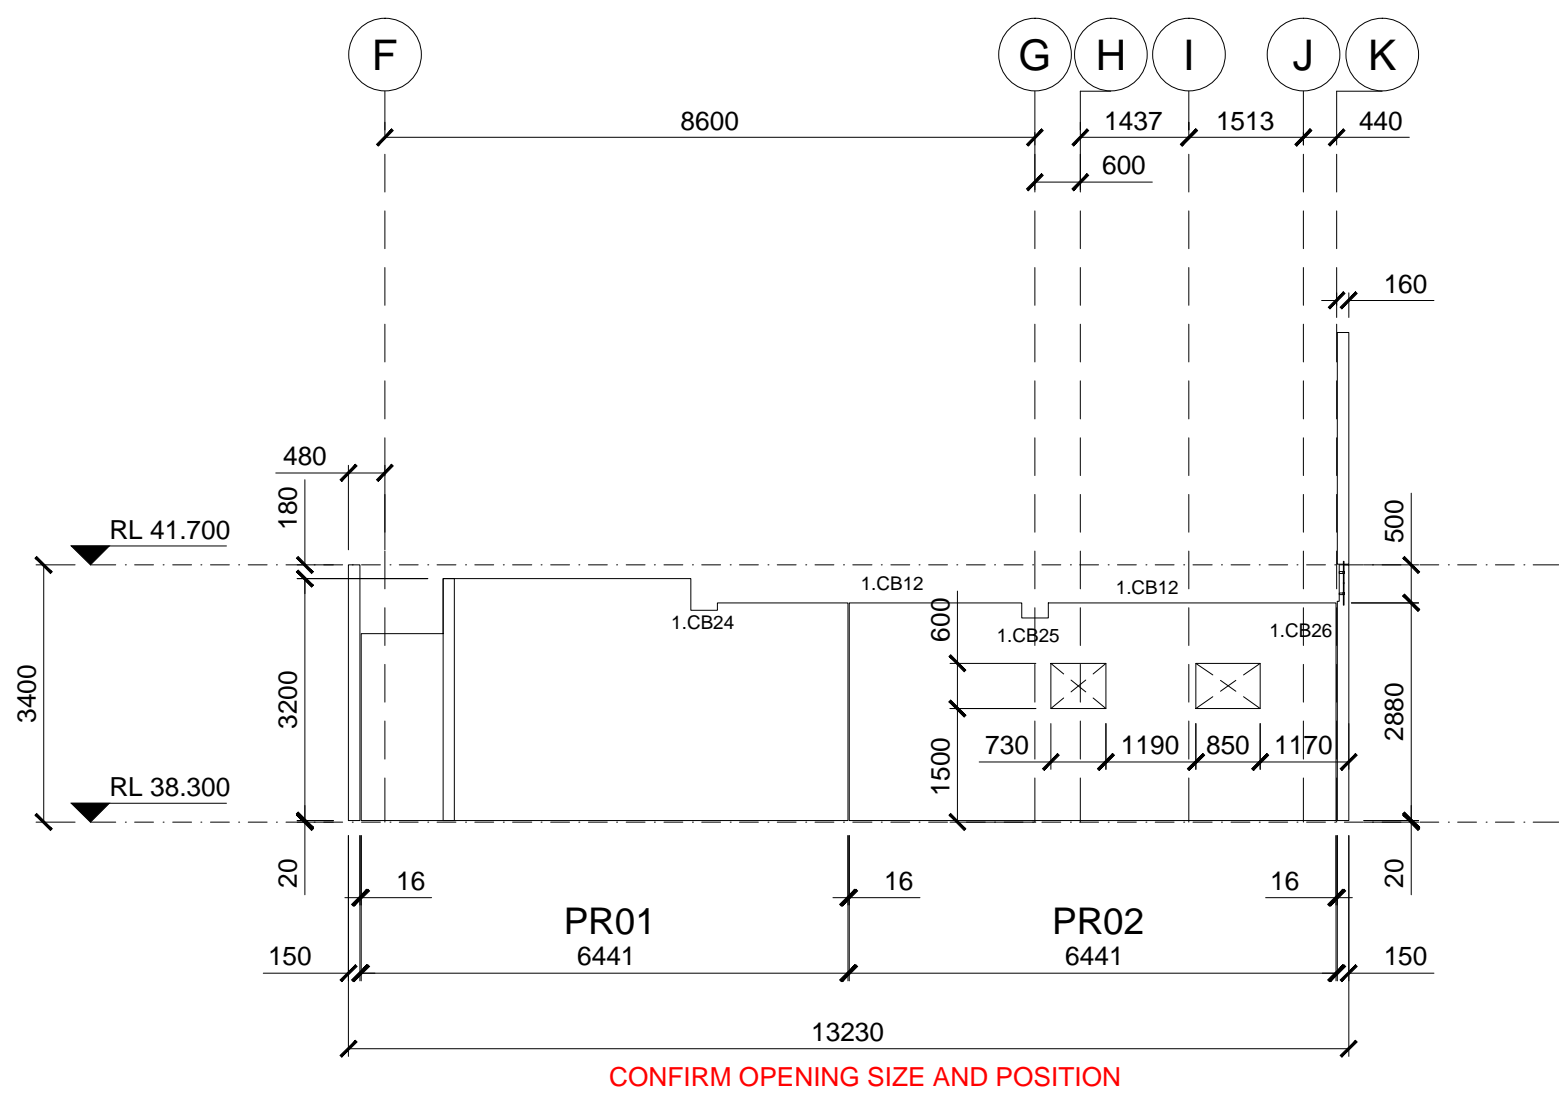


ELEVATION A  
150 THICK  
MP1

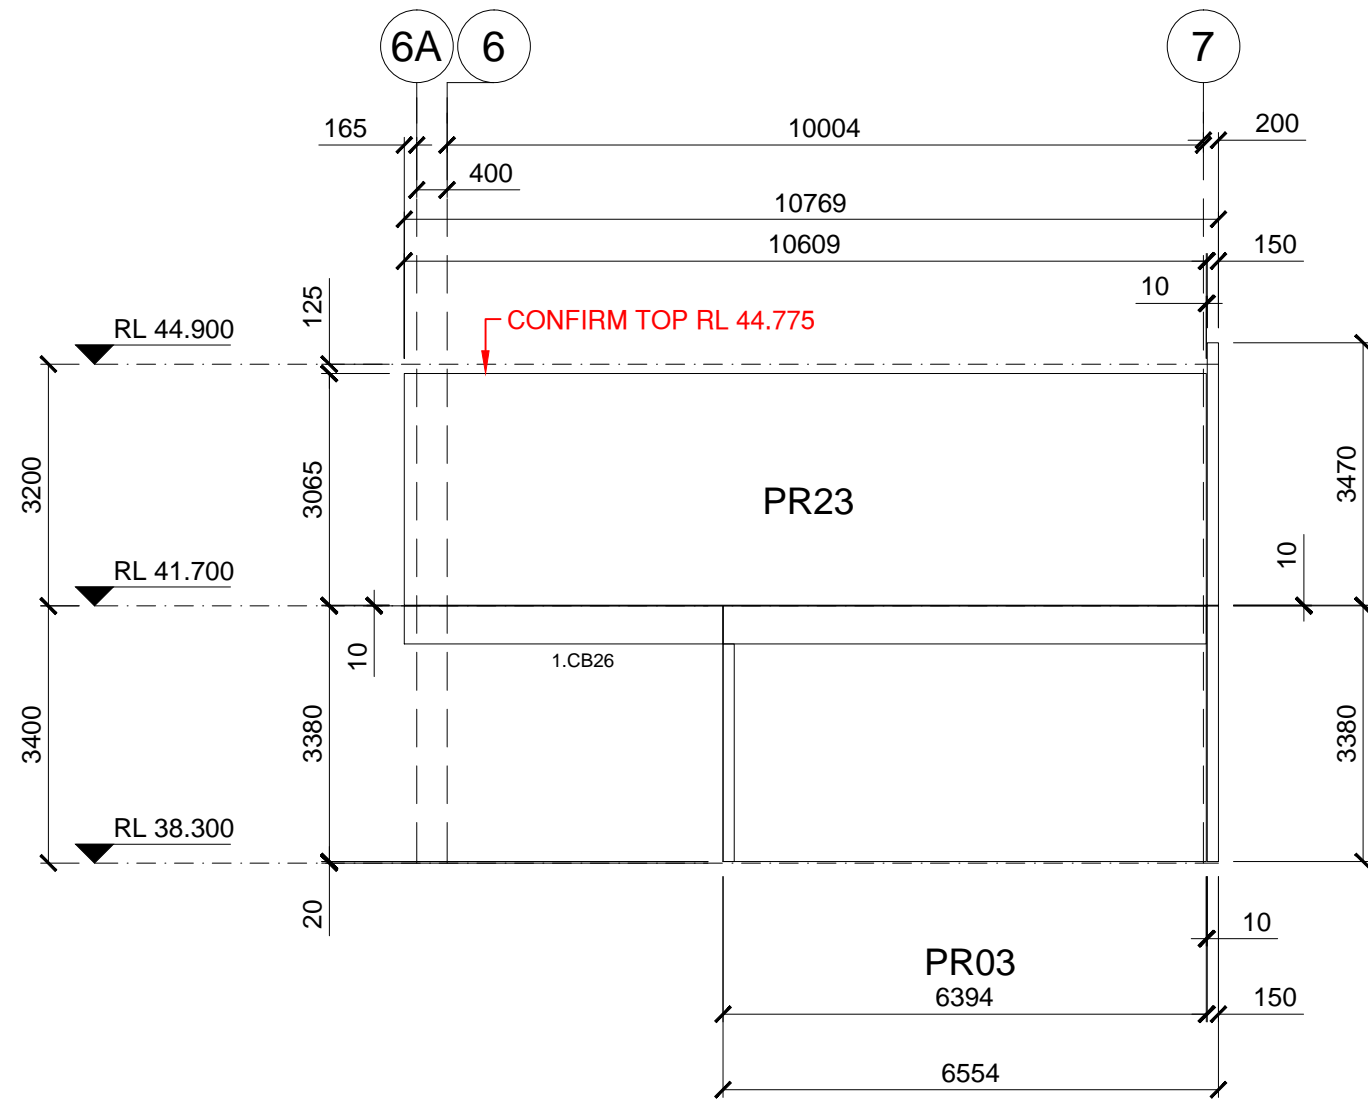


ELEVATION B  
150 THICK  
MP1

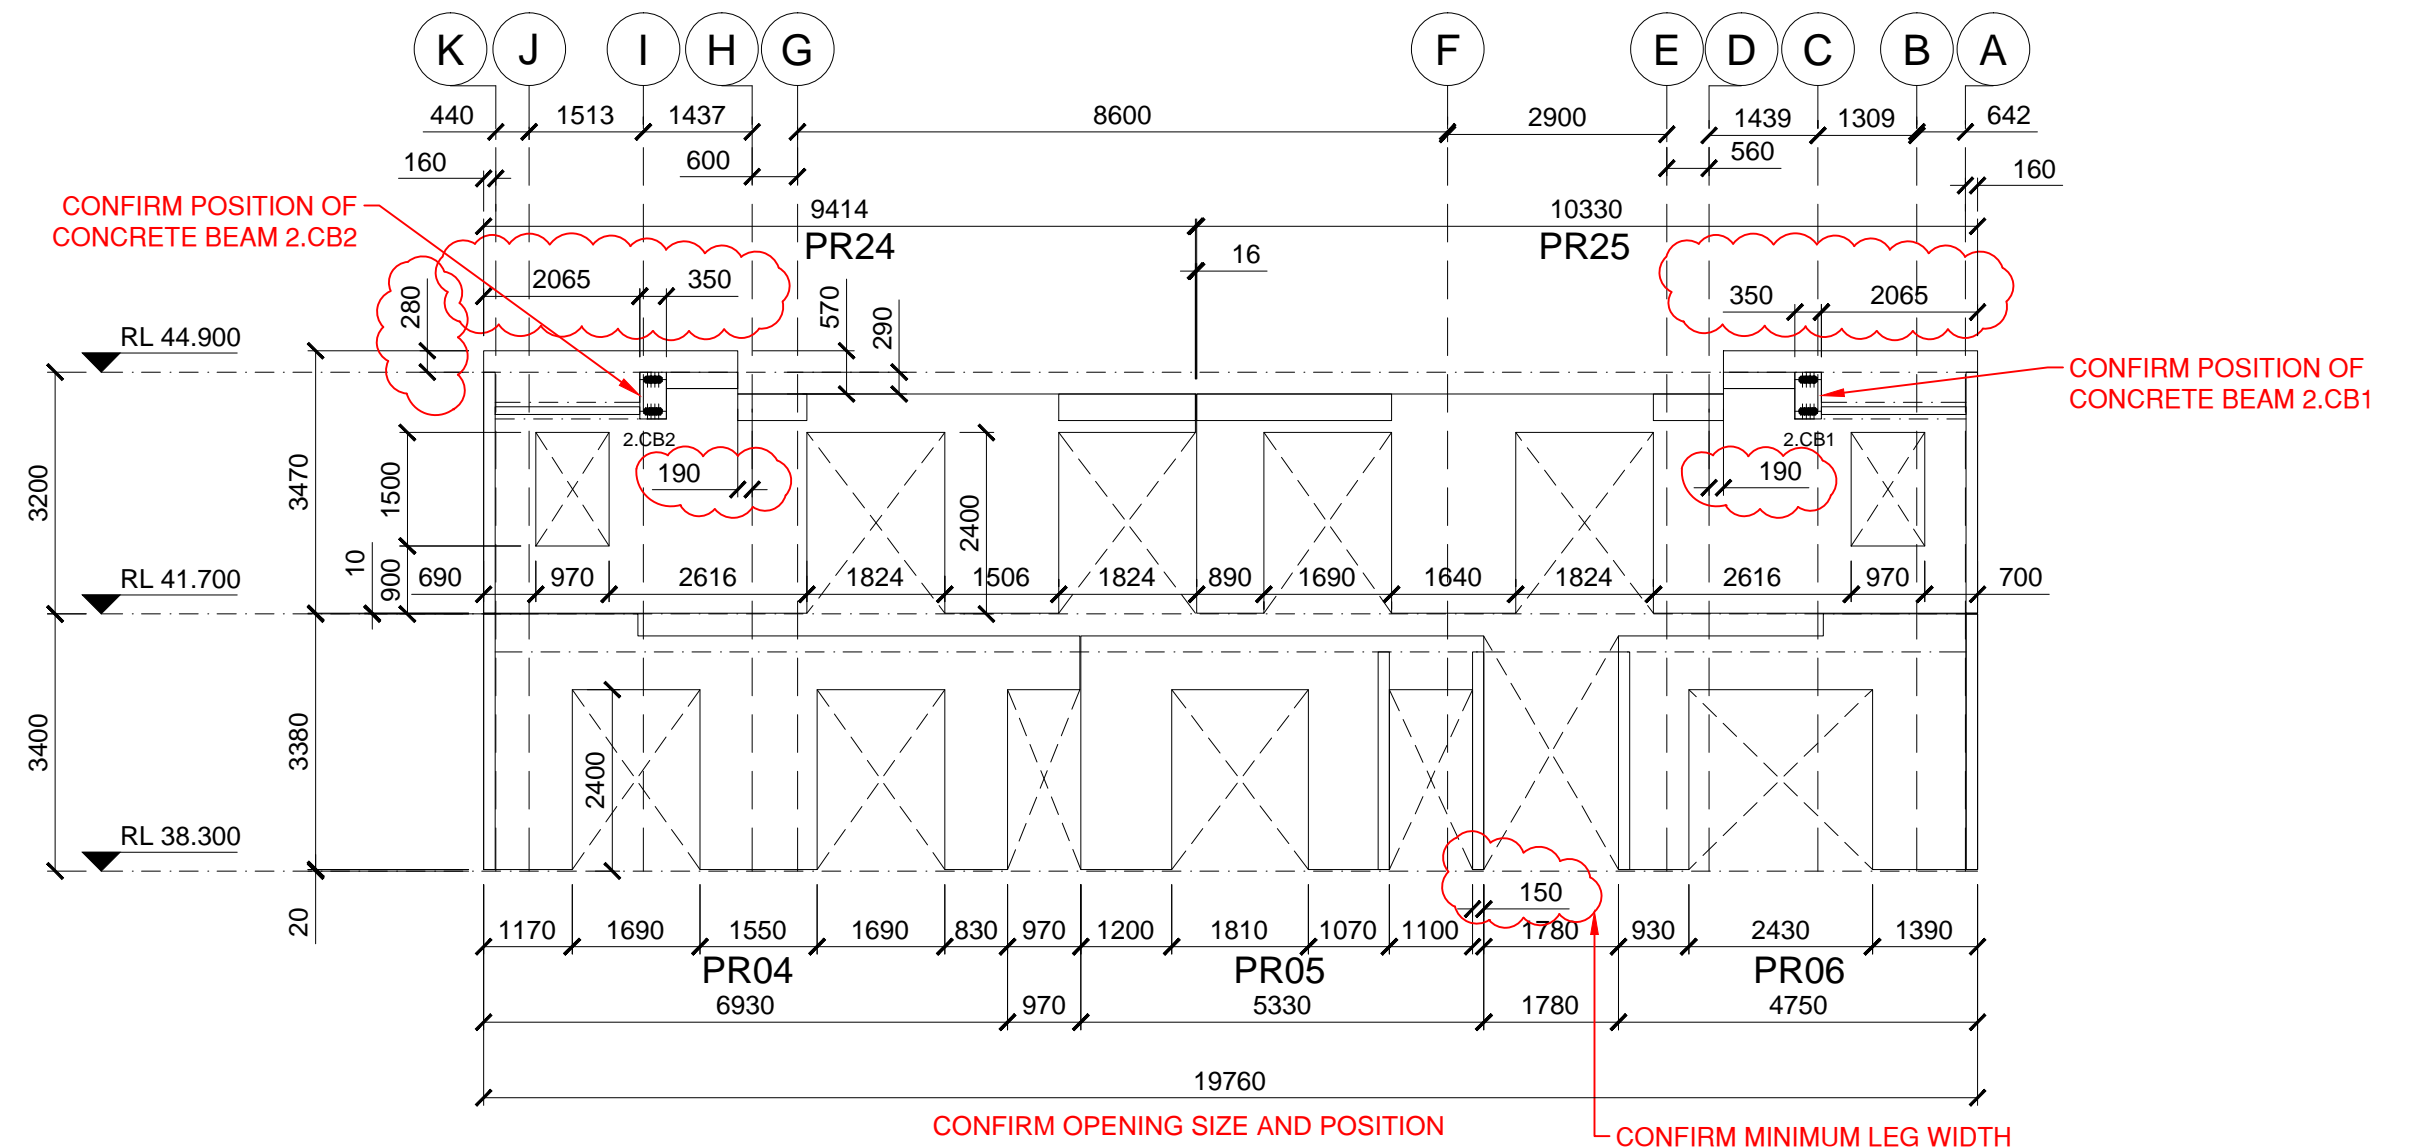


ELEVATION C  
150 THICK  
MP1

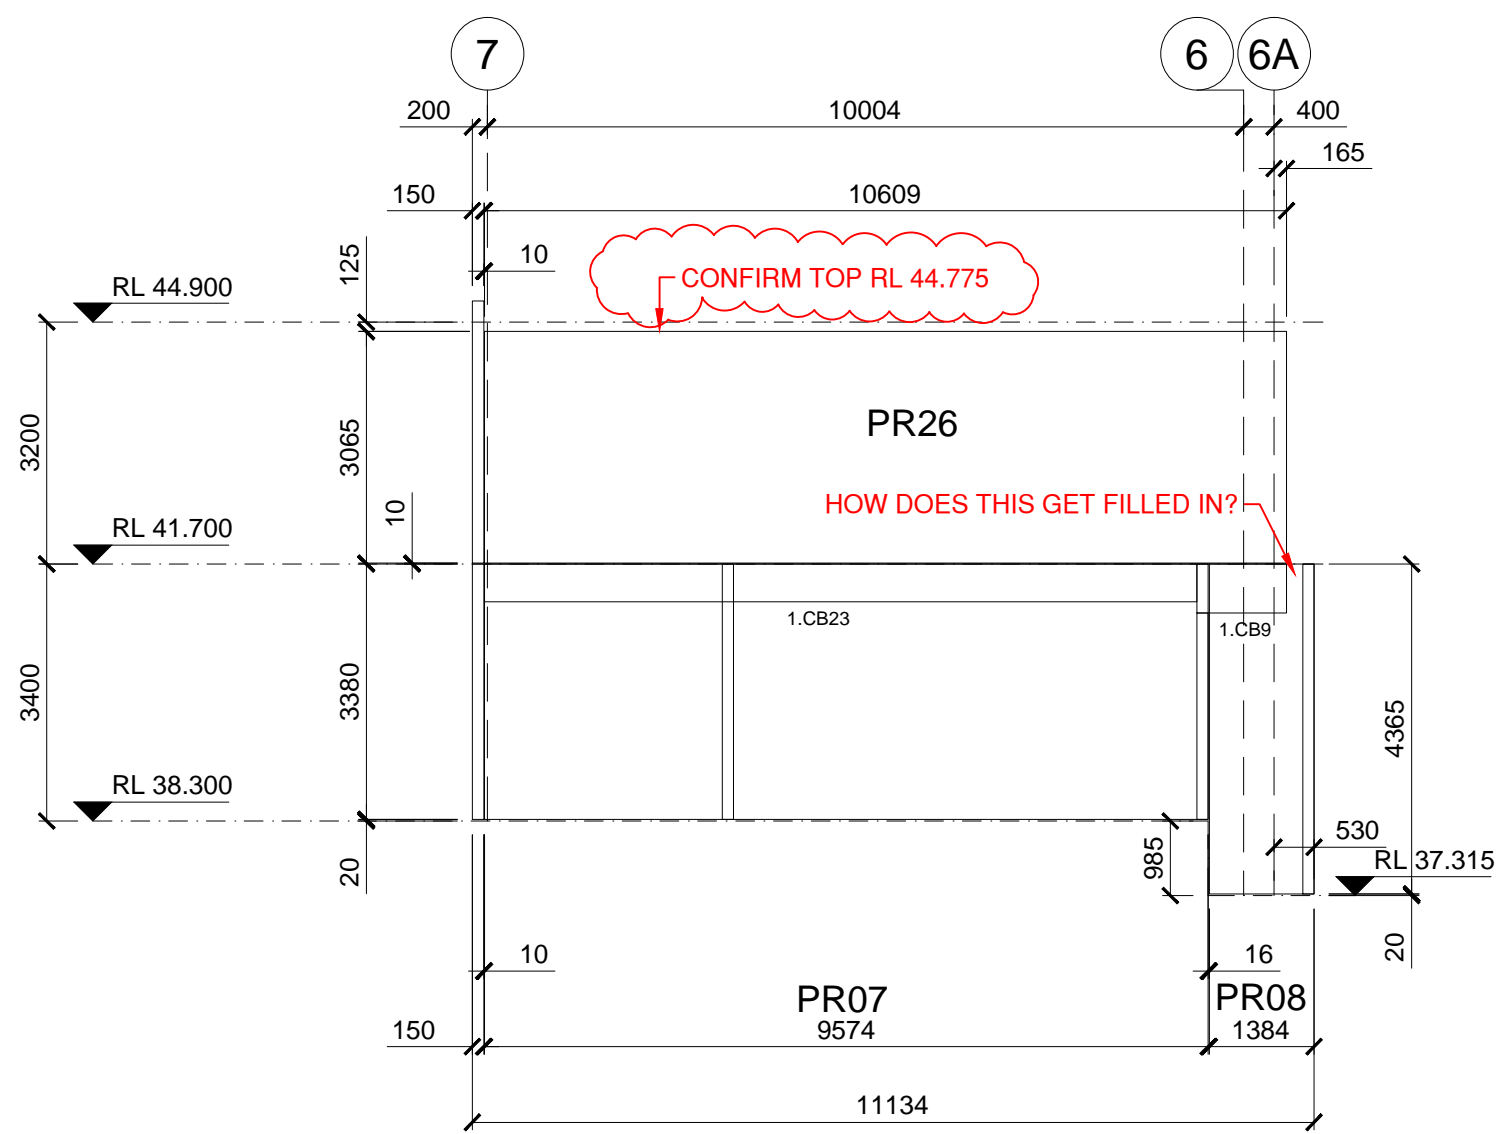


ELEVATION D  
150 THICK  
MP1

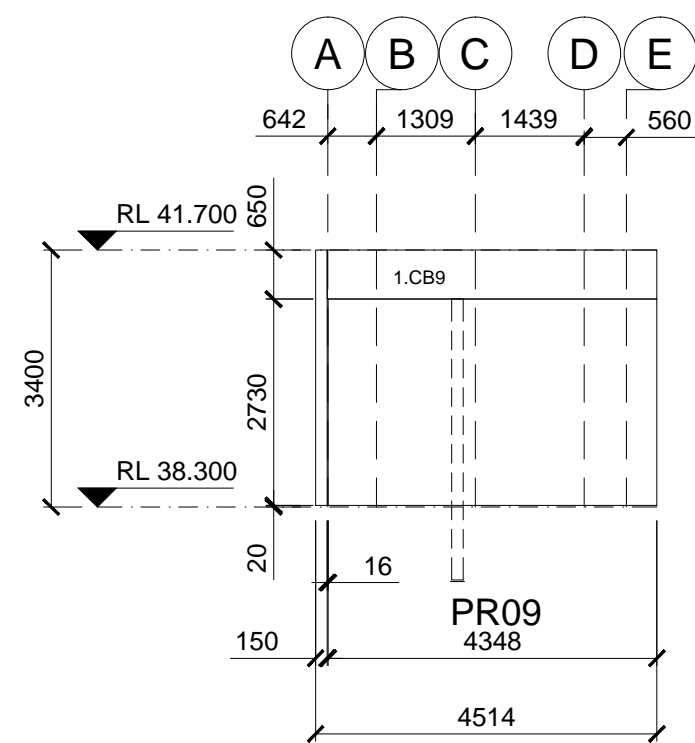


ELEVATION E  
150 THICK  
MP1

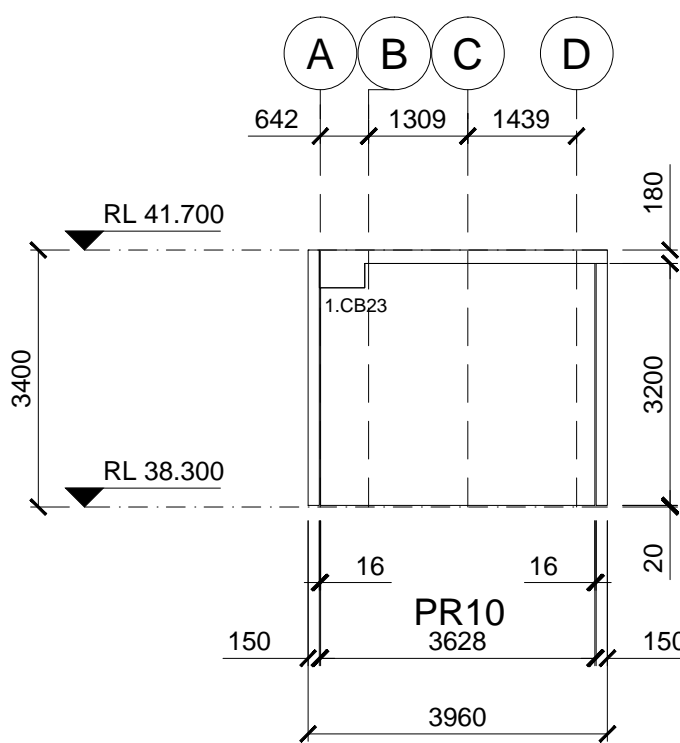


ELEVATION F  
150 THICK  
MP1

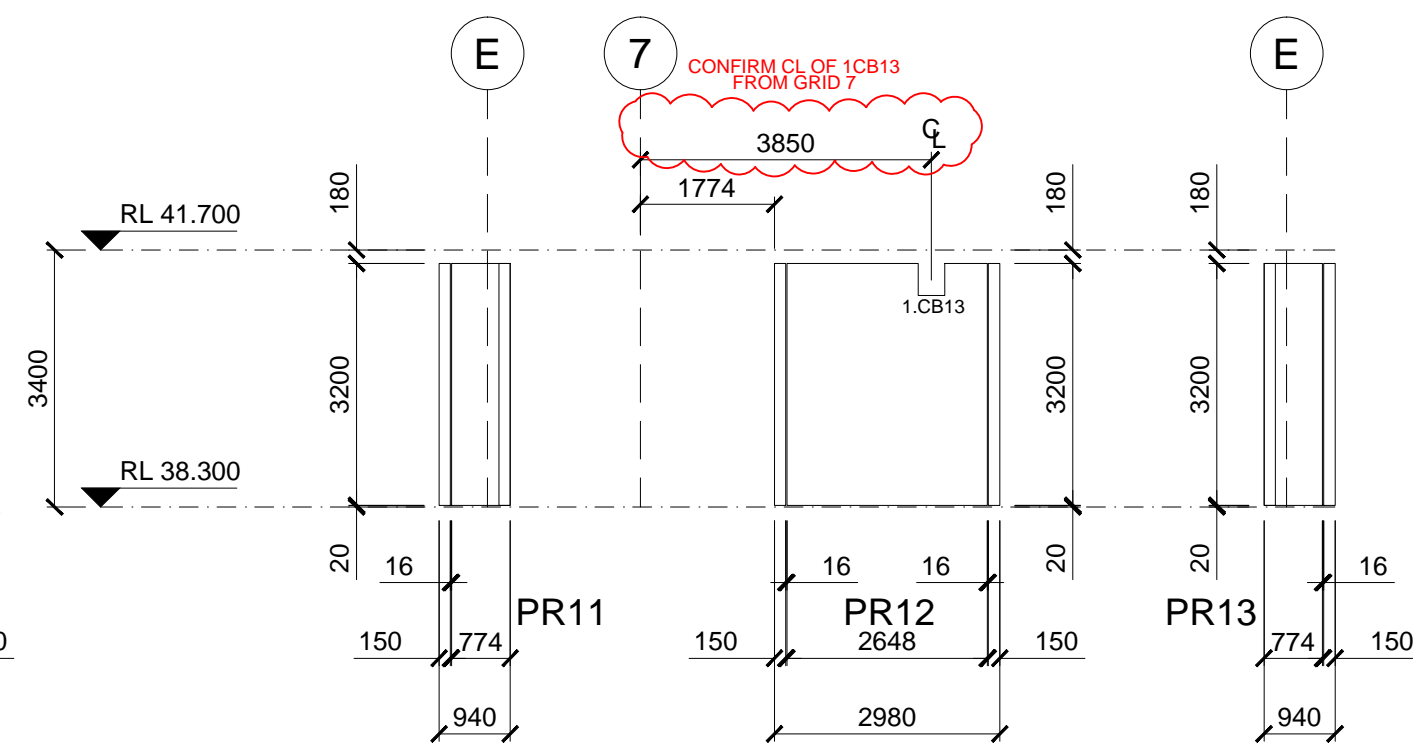


ELEVATION G  
150 THICK  
MP1

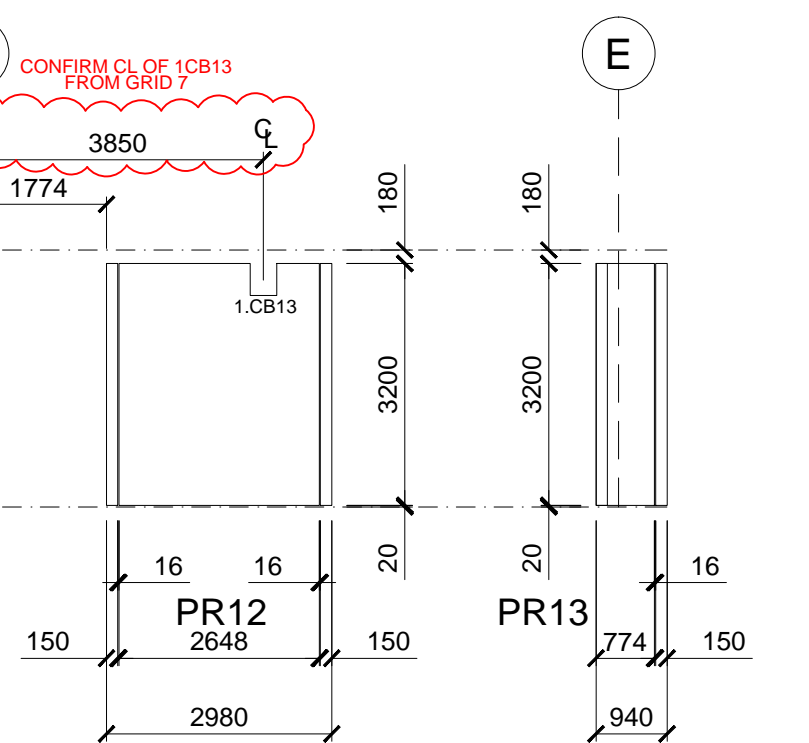

ELEVATION H  
150 THICK  
MP1

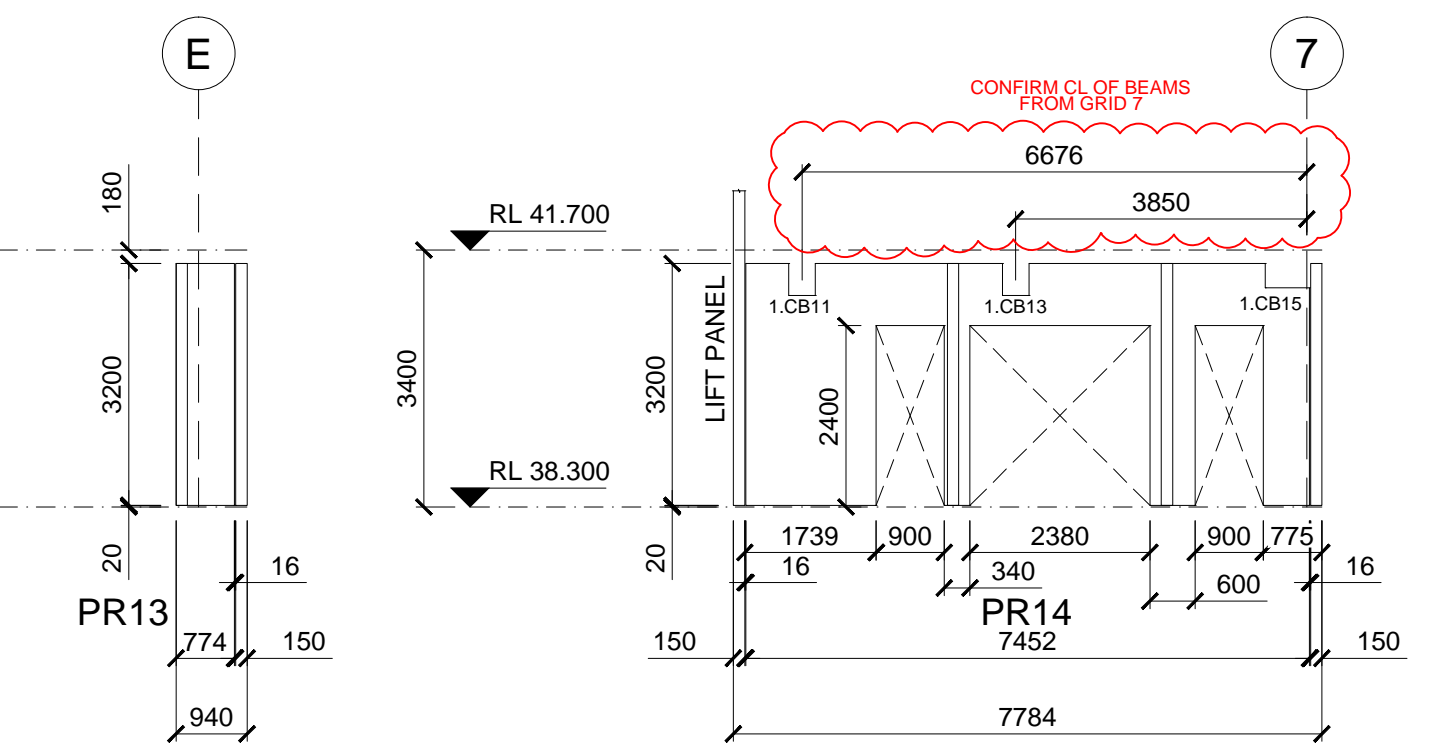

ELEVATION J  
150 THICK  
MP1

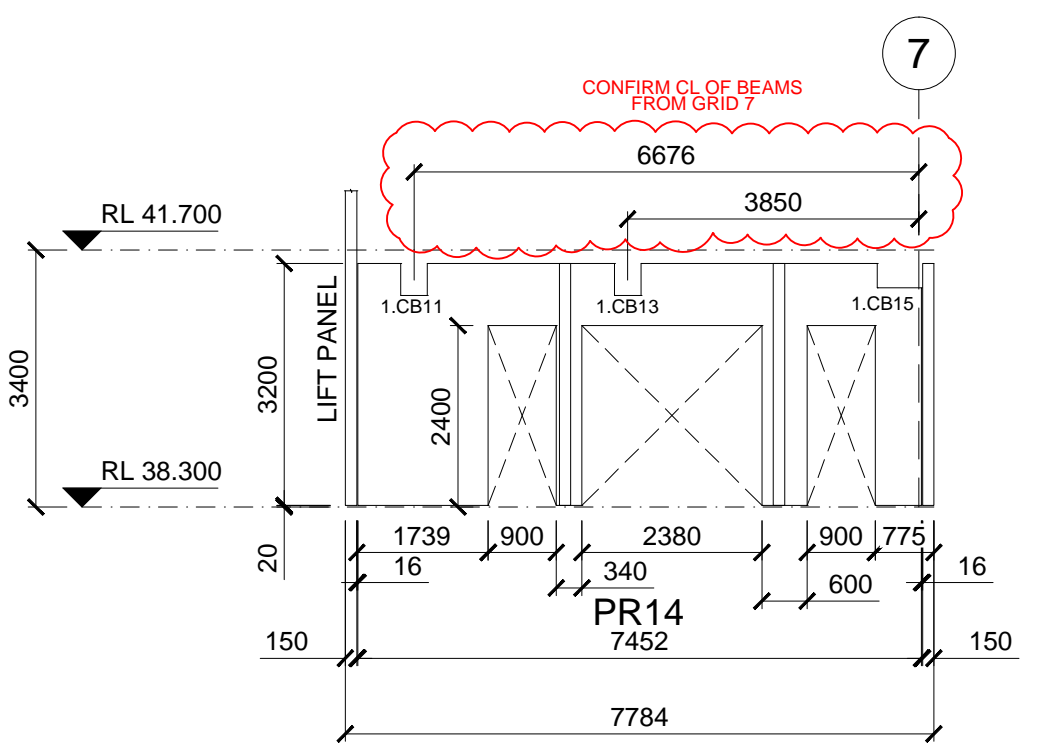







ELEVATION K  
150 THICK  
MP1

PRELIMINARY ISSUE  
NOT TO BE USED FOR CONSTRUCTION PURPOSES

ADELAIDE  
INTEGRATED  
PRECAST

BILL AFOROZIS  
DRAFTING  
MOB: 0417861125

PROJECT		168 PROSPECT RD PROSPECT			
TITLE		DRAW. NO.	SCALE	SHEET SIZE	REV NO.
ELEVATIONS		E1	1/100	A1	A
JOB NO.	DATE	DESIGNED	DRAWN BY	CHECKED BY	
AIP224	08/07/19		BILLY		

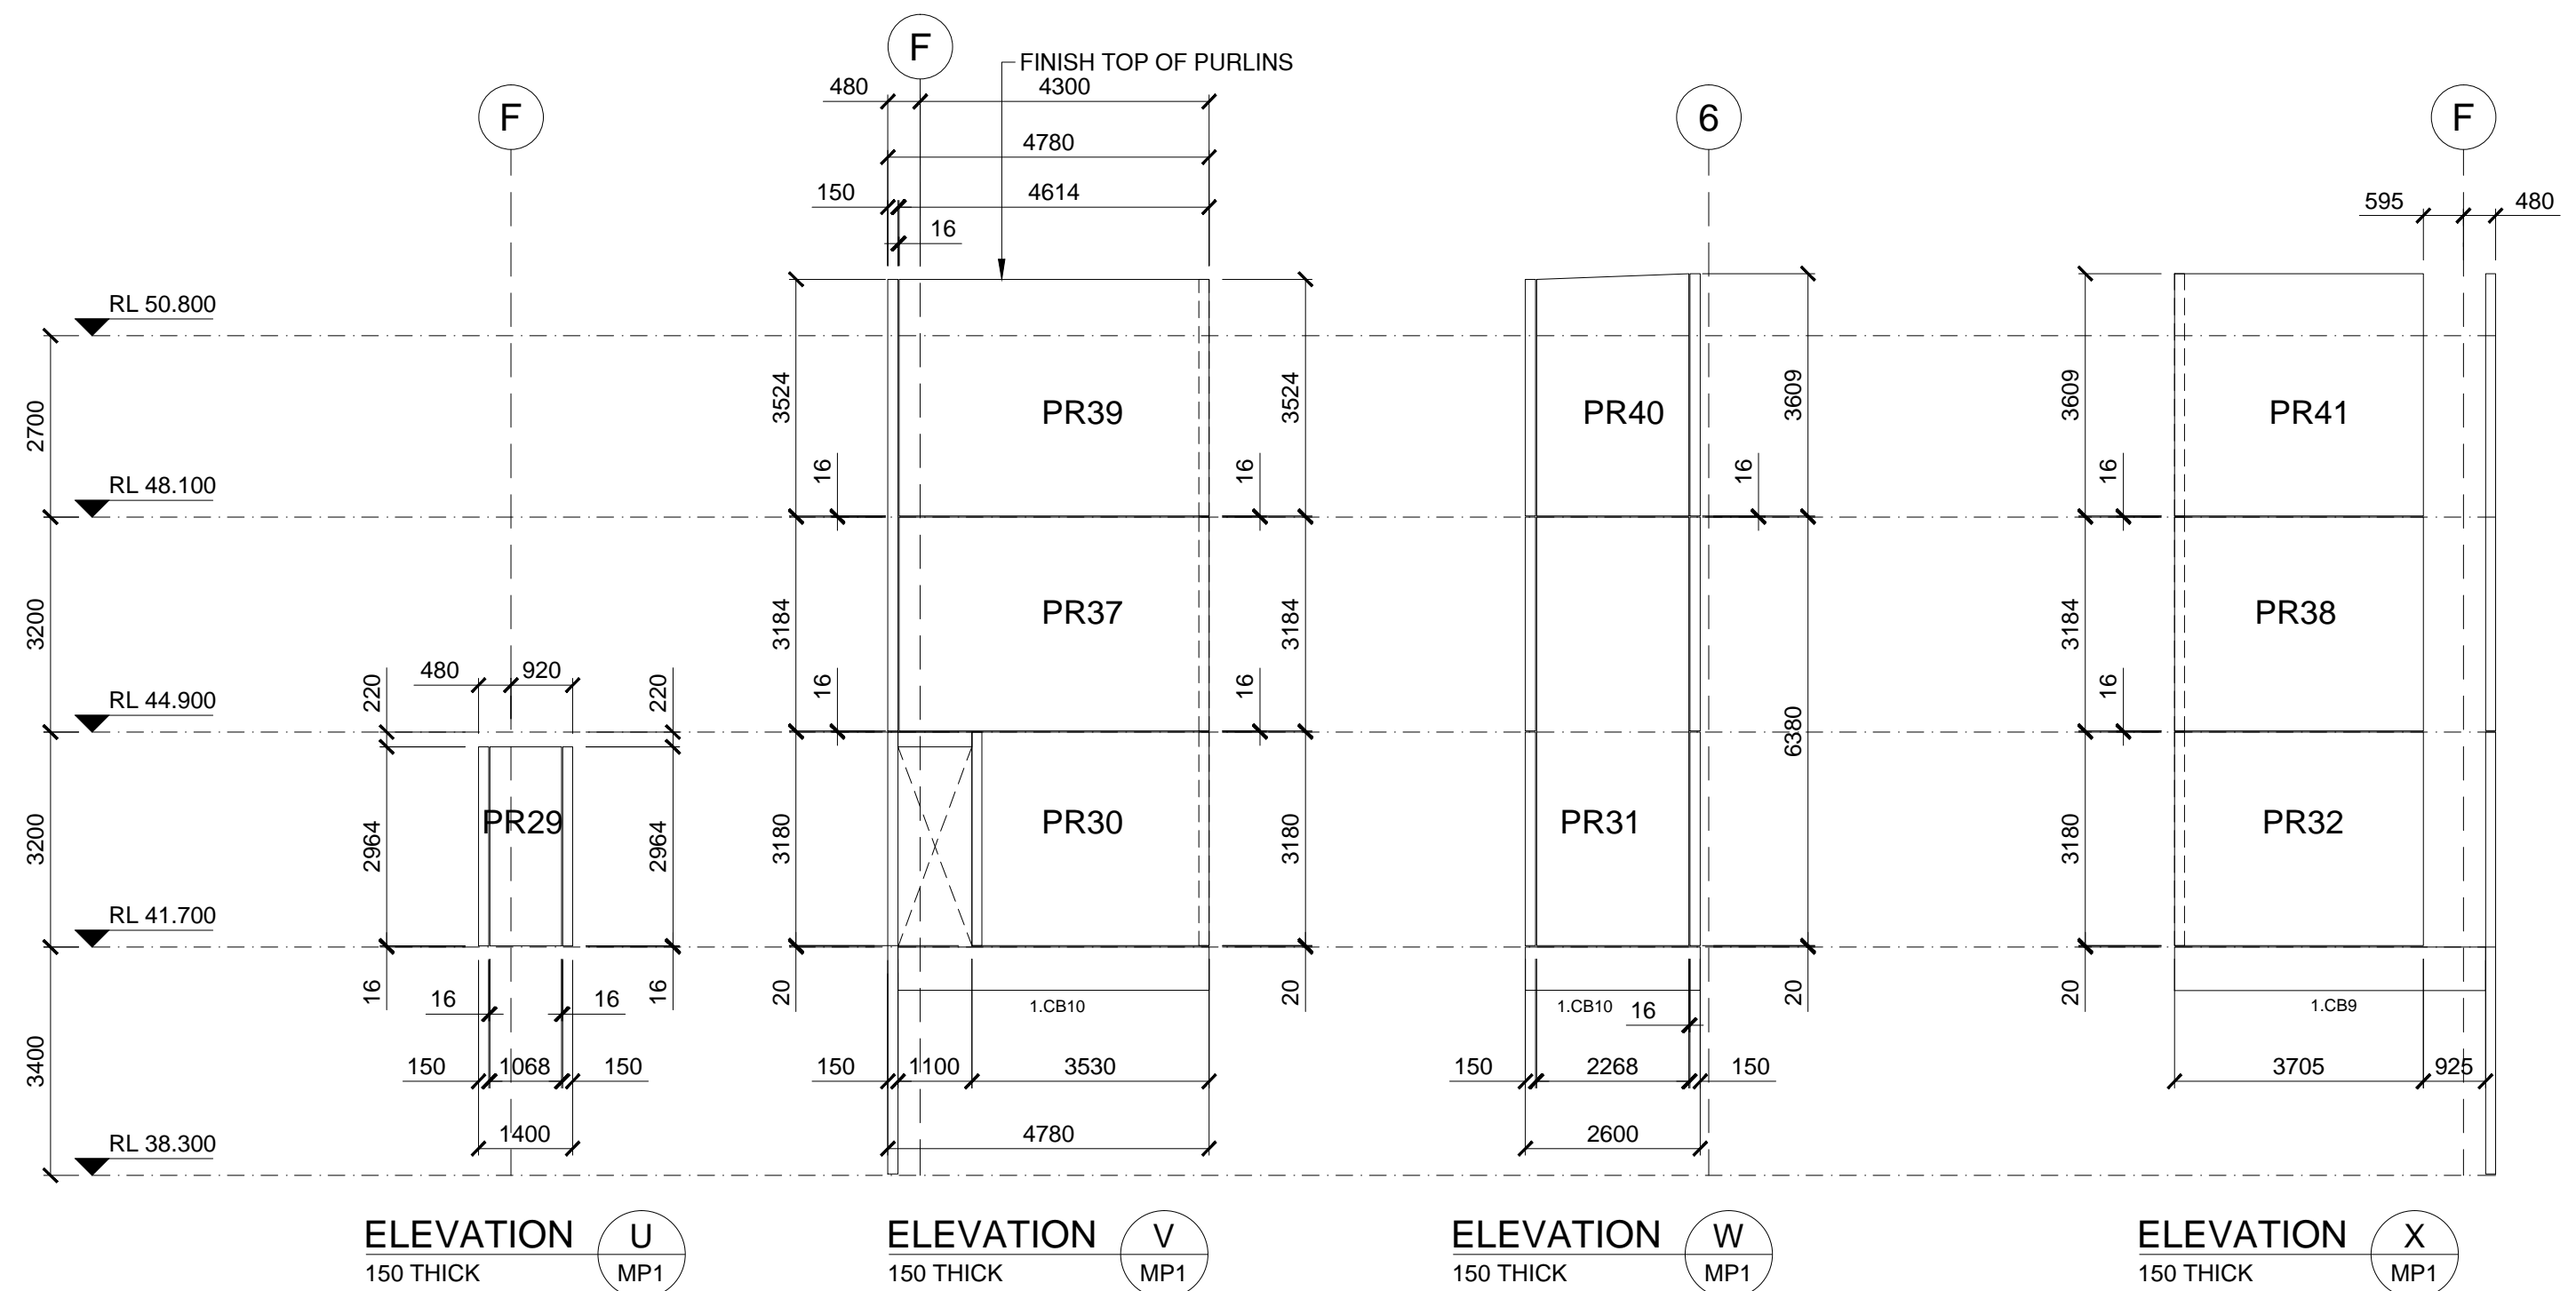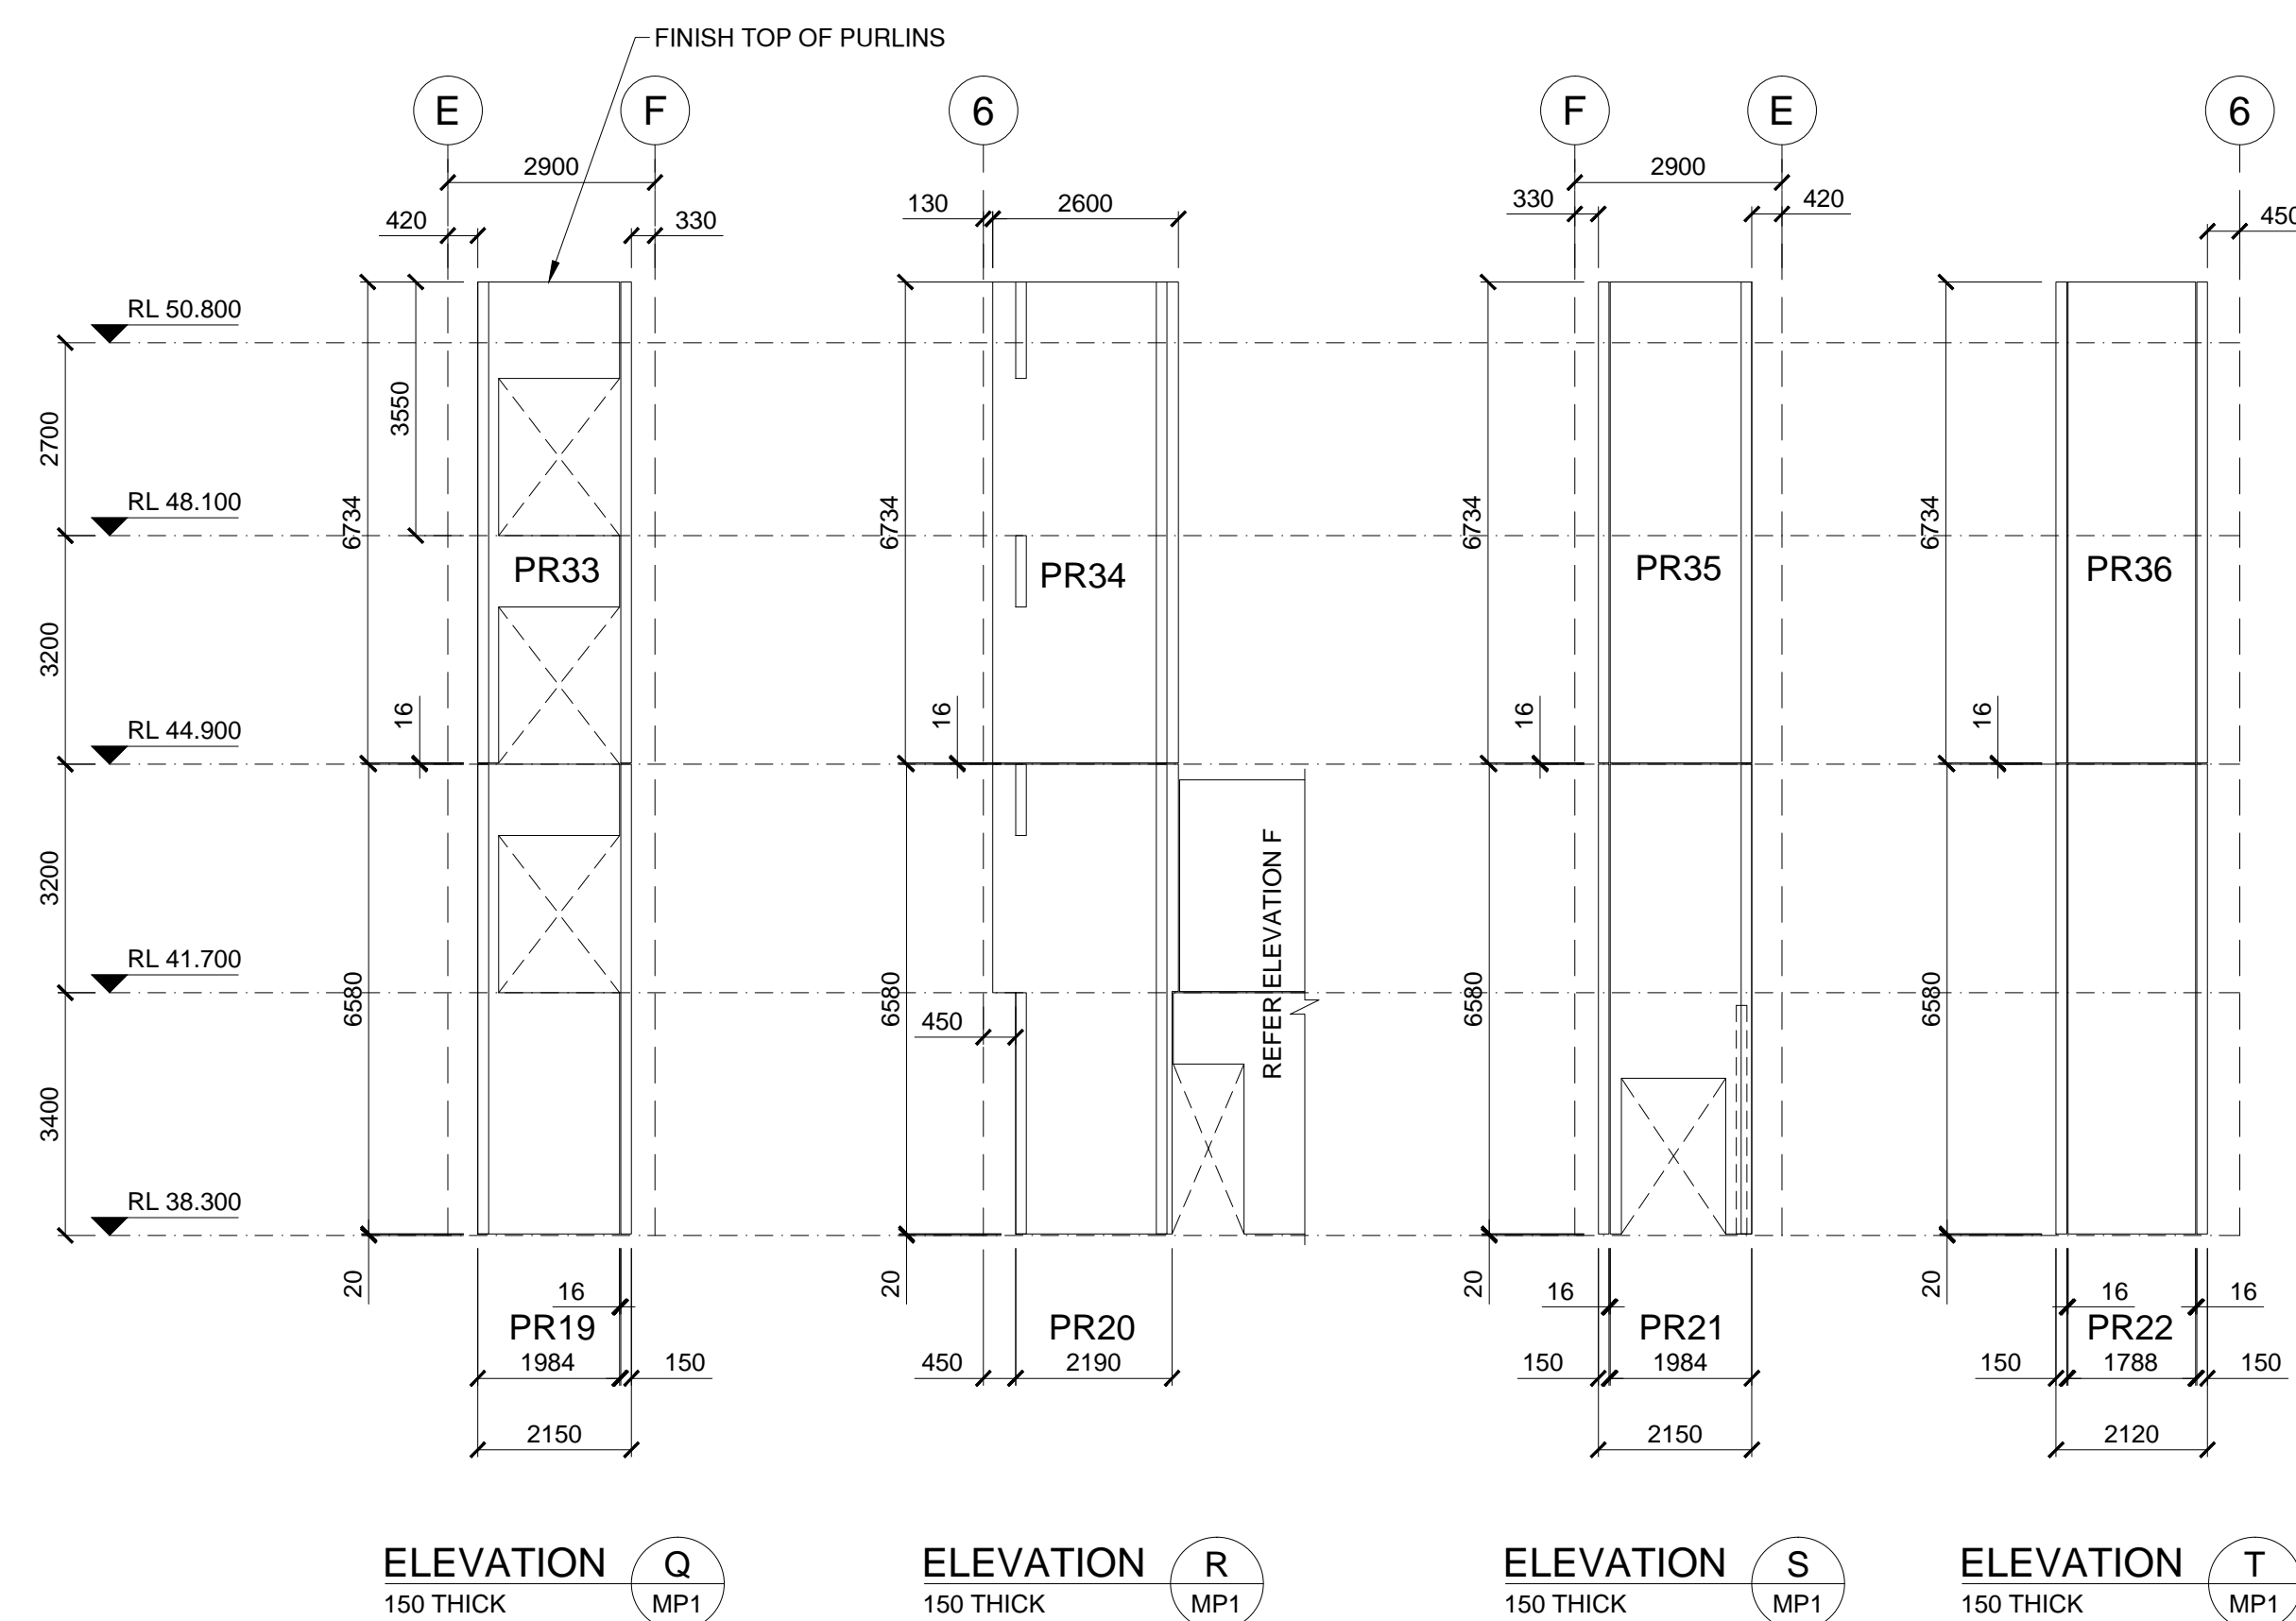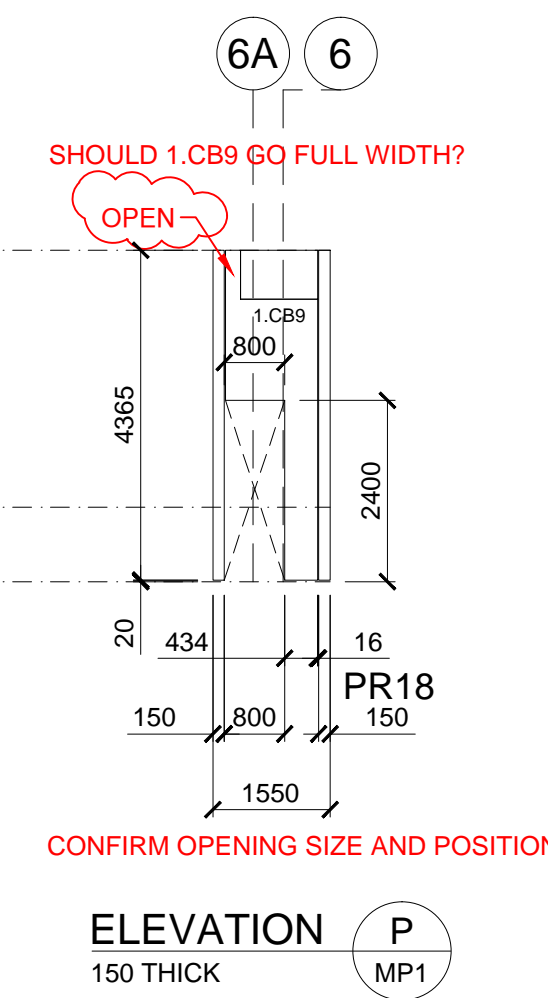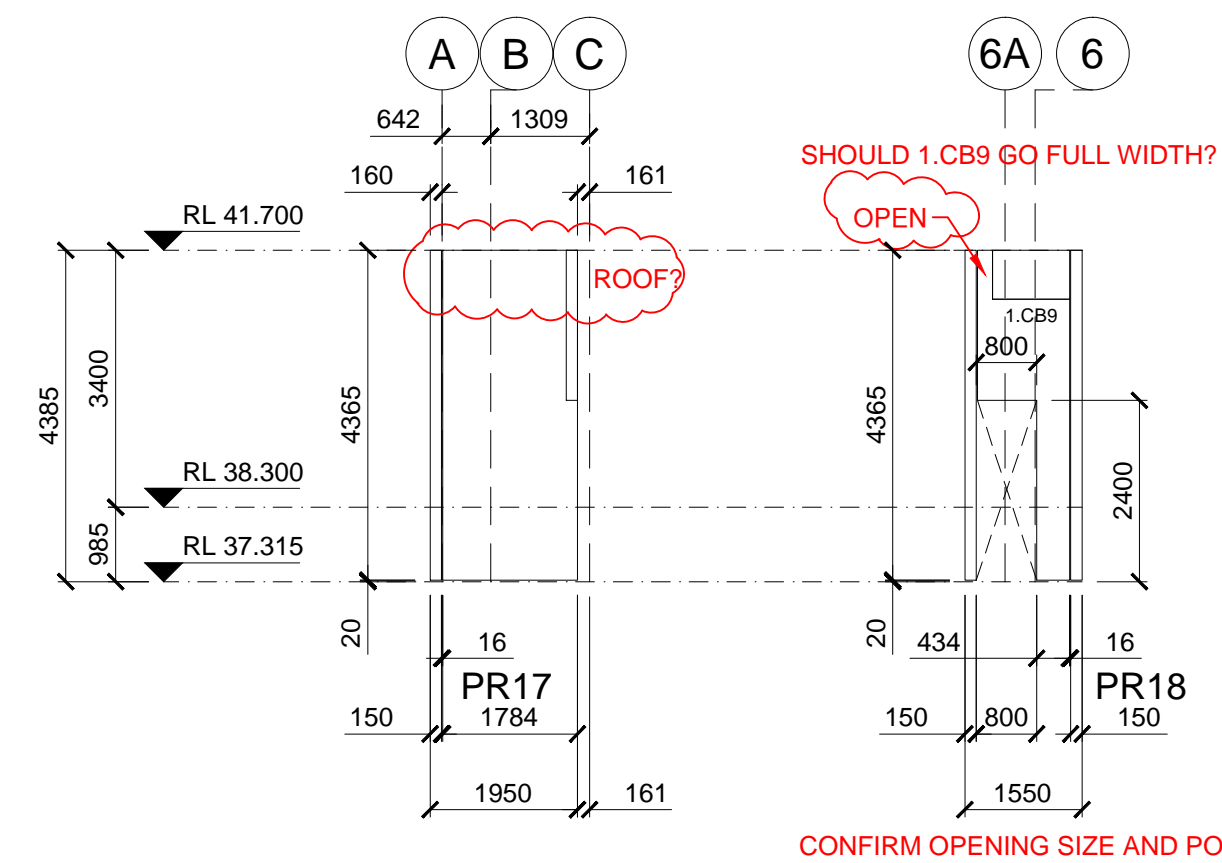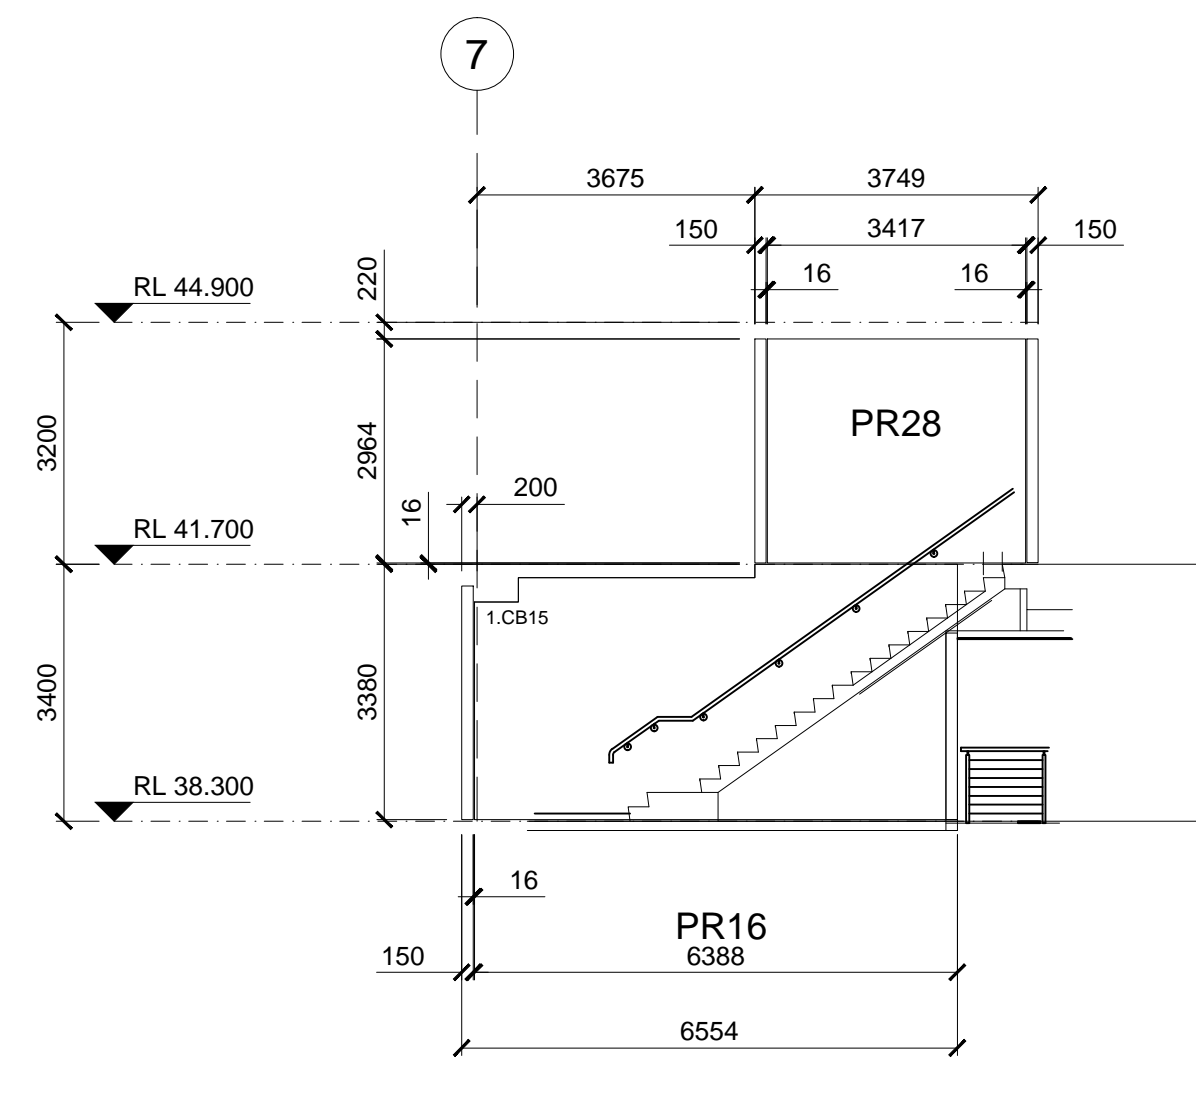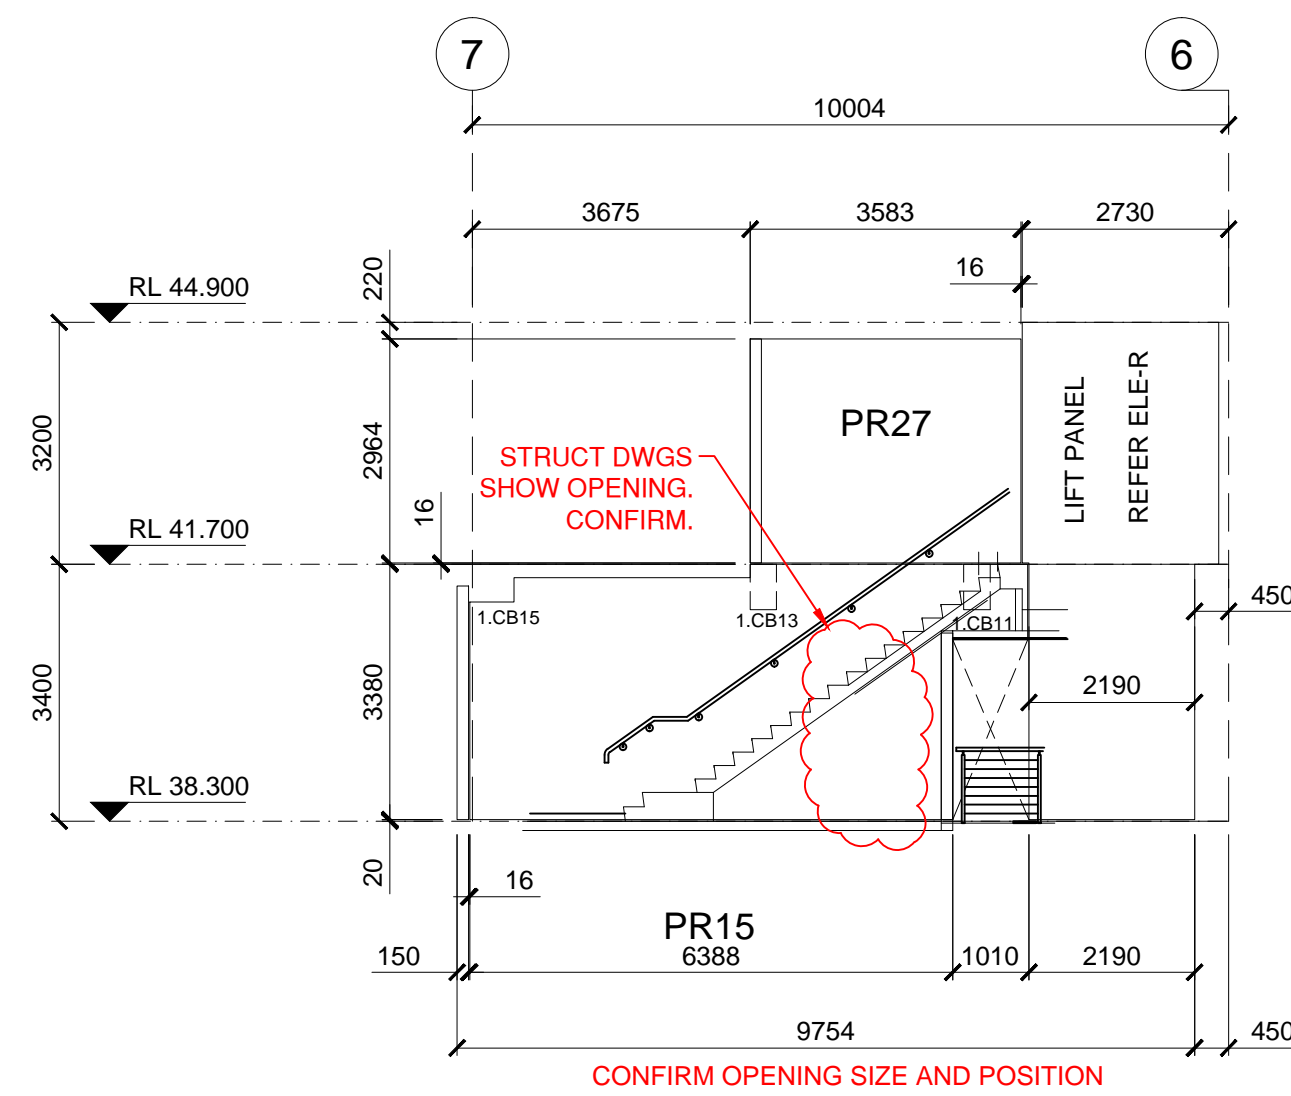

PANELS ON HOLD PENDING CONSTRUCTION ISSUE LIFT DRAWINGS

**PRELIMINARY ISSUE**  
NOT TO BE USED FOR CONSTRUCTION PURPOSES

NOT TO BE USED FOR CONSTRUCTION PURPOSES

**ADELAIDE  
INTEGRATED  
PRECAST**

**BILL AFOROZIS**  
**DRAFTING**

MOB: 0417861125

PROJECT		168 PROSPECT RD		
168 PROSPECT ROAD		PROSPECT		
TITLE	DRAW. NO.	SCALE	SHEET SIZE	REV. NO.
ELEVATIONS	E2	1/100	A1	A
JOB NO.	DATE	DESIGNED	DRAWN BY	CHECKED BY
AIP224	08/07/19		BILLY	

TITLE	DRAW. NO.	SCALE	SHEET SIZE	REV. NO.
ELEVATIONS	E2	1/100	A1	A

JOB NO.	DATE	DESIGNED	DRAWN BY	CHECKED BY
AIP224	08/07/19		BILLY	